


WATER MAIN
INSTALLATION WITHIN
THE SHORELINE
JURISDICTION

APPROXIMATE LOCATION
OF THE CITY OF
PUYALLUP'S SHORELINE
JURISDICTION

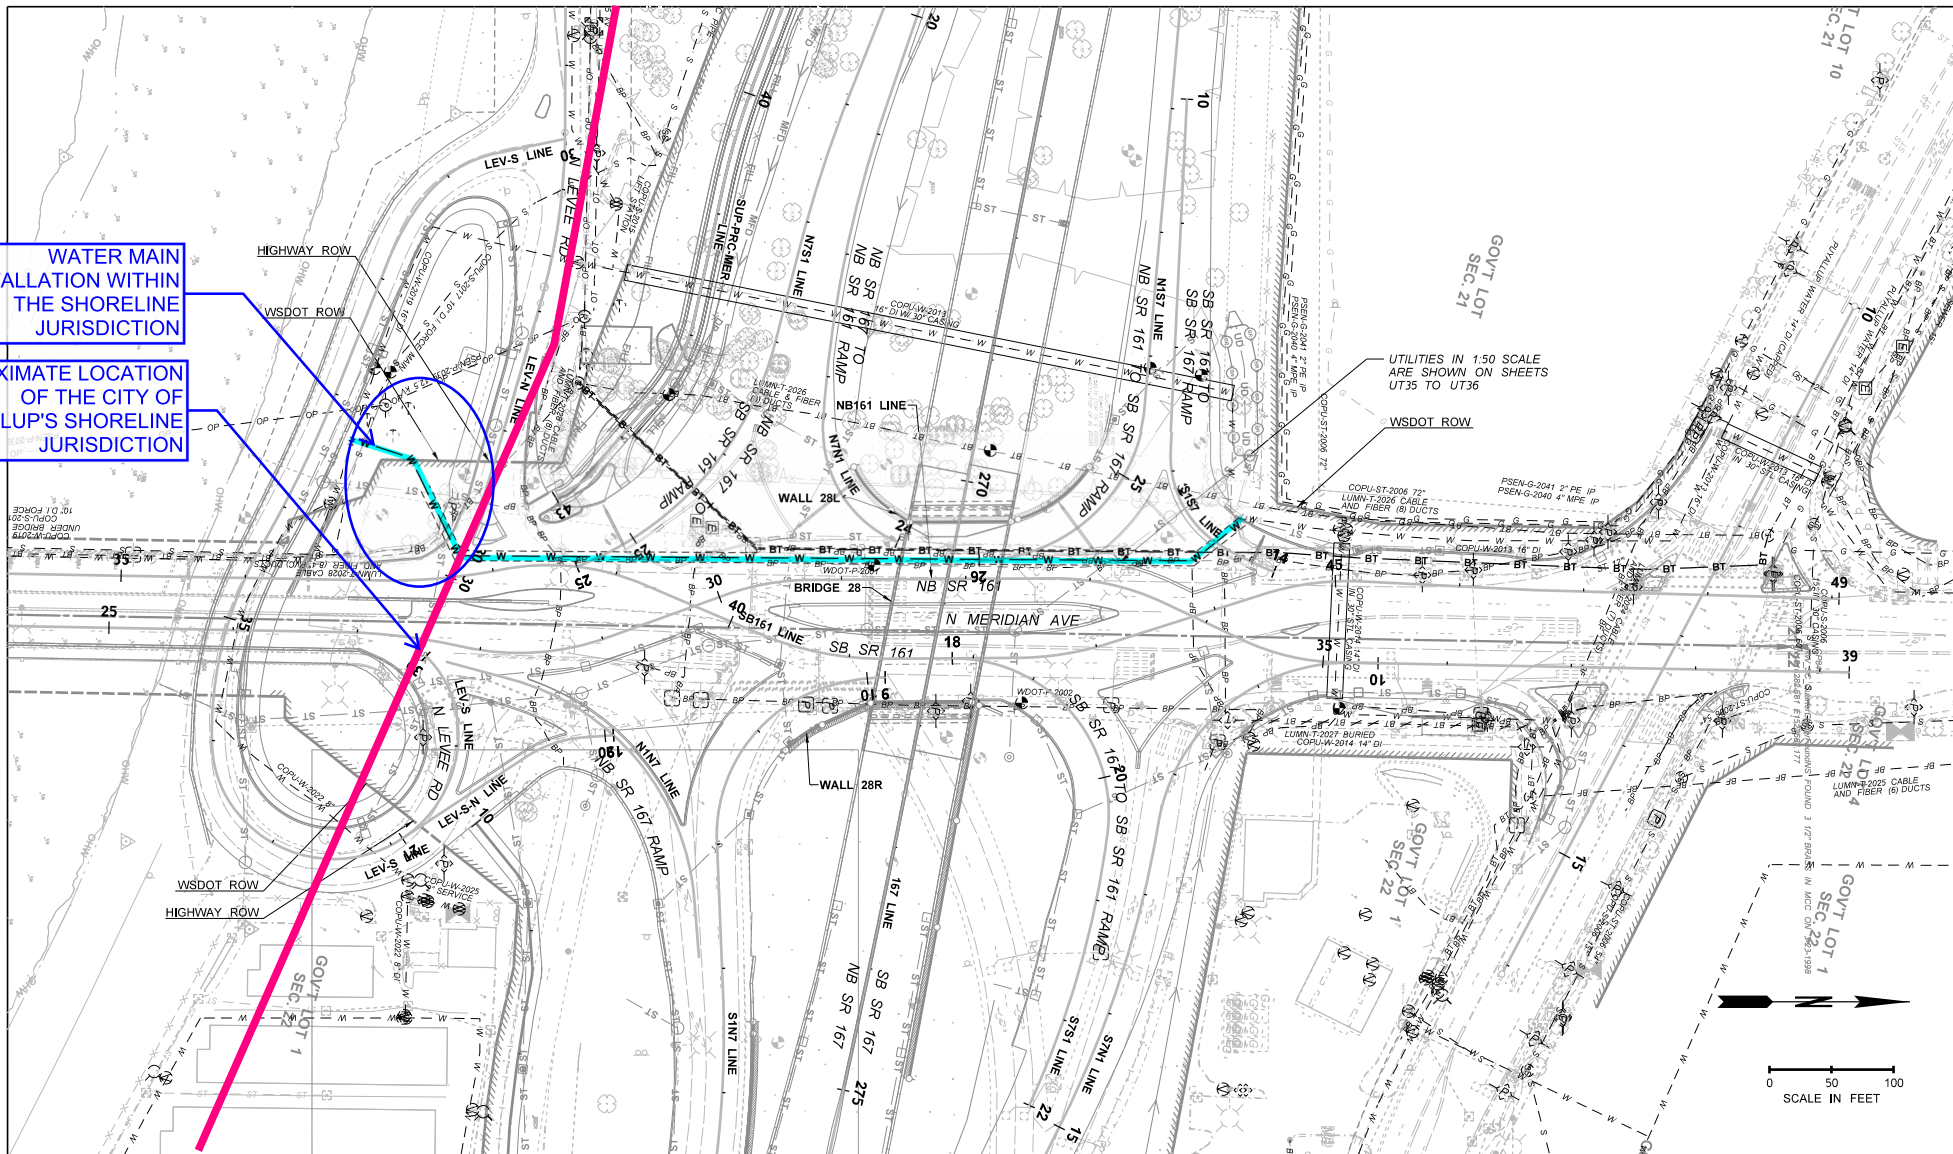

FILE NAME	c:\pw_work\dir\jacobs-amer\casid0259848\XE3476_PS_UT05_MEETING_VERSION.dgn
TIME	5:15:01 PM
DATE	5/19/2025
PLOTTED BY	Magdalena.Surowiec@jacobs.com
DESIGNED BY	M. SUROWIEC
ENTERED BY	M. SUROWIEC
CHECKED BY	K. KUZAK
PROJ. ENGR.	T. SLIMAK
REGIONAL ADM.	S. ROARK

REGION NO.	STATE	FED.AID PROJ.NO.
10	WASH	0167(059)
JOB NUMBER		
CONTRACT NO.	LOCATION NO.	
XE3476		

PRELIMINARY

NOT FOR CONSTRUCTION



SR 167 SR 161 TO SR 410 REBUILD INTERCHANGE	PLAN REF NO UT05
UTILITY PLAN	SHEET OF SHEETS