


Exhibit C

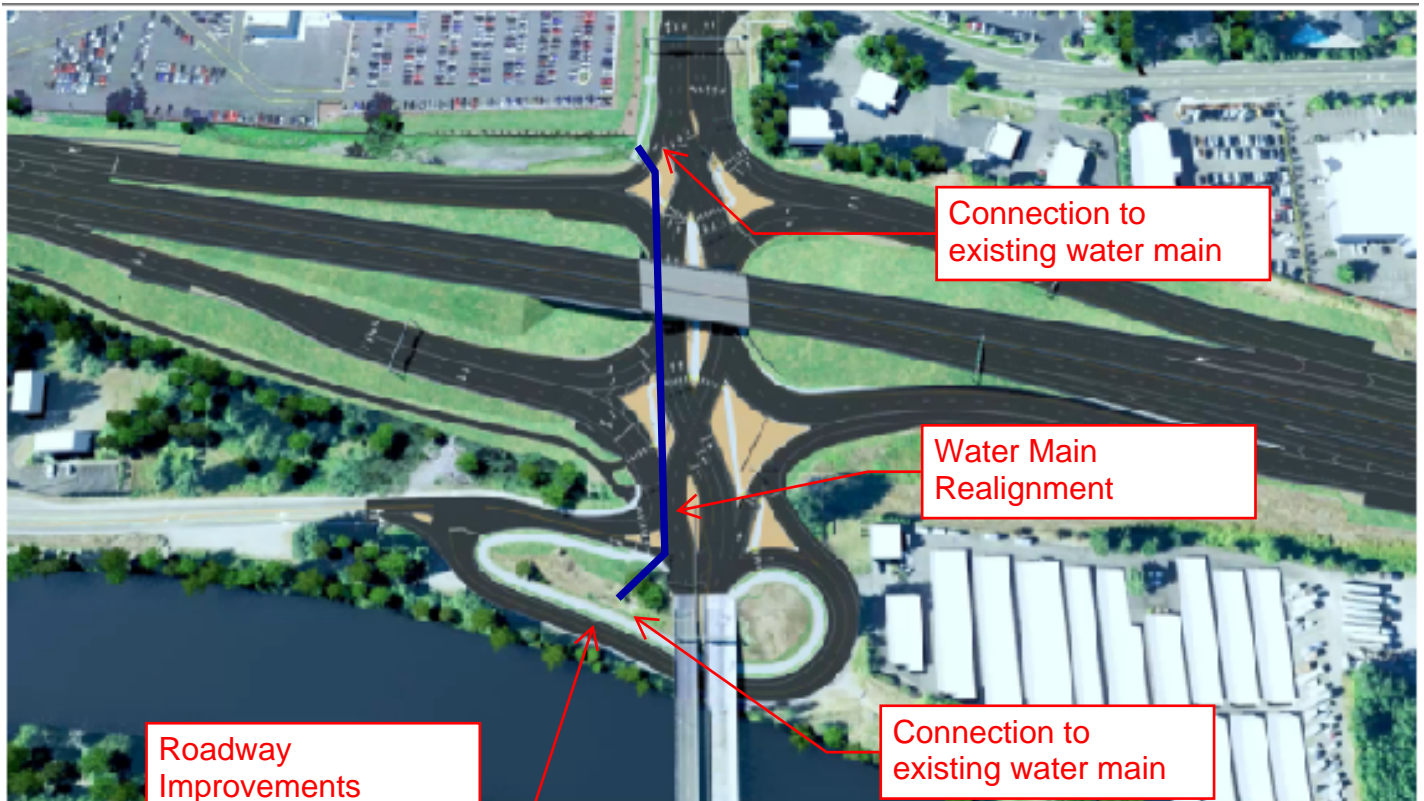

Connection to
existing water main

Water Main
Realignment

Connection to
existing water main

Roadway
Improvements
included in original
shoreline approval