



Bennis Design
2105 36th Ave SE Puyallup, WA
Phone: 253-350-5844

Puyallup Multifamily
304 2nd Ave NE Puyallup, WA
Preliminary Landscape Plan

Design: CPB	Scale: 1" = 16'-0"
Drawn: CPB	Revised:
Approved: CPB	Revised:
Date Dec 08, 2024	

Sheet: 1

THIS DOCUMENT, AND THE IDEAS AND DESIGNS INCORPORATED HEREIN, AS INSTRUMENTS OF PROFESSIONAL SERVICE, ARE THE PROPERTY OF BENNIS DESIGN AND ARE NOT TO BE USED OR REPRODUCED IN WHOLE OR IN PART WITHOUT THE WRITTEN AUTHORIZATION OF BENNIS DESIGN.

THIS DRAWING MUST NOT BE SCALED. CONTRACTORS SHALL VERIFY ALL DIMENSIONS PRIOR TO COMMENCEMENT OF WORK, AND ANY OMISSIONS OR DISCREPANCIES SHALL BE REPORTED TO THE OWNER REPRESENTATIVE.

APPROVED FINAL LANDSCAPE PLAN


BY _____
CITY OF PUYALLUP
PLANNING DIVISION

DATE _____


NOTE:
THIS APPROVAL IS VOID AFTER 1 YEAR FROM APPROVAL DATE. THE CITY WILL NOT BE RESPONSIBLE FOR ERRORS AND/OR OMISSIONS ON THESE PLANS. FIELD CONDITIONS MAY DICTATE CHANGES TO THESE PLANS AS DETERMINED BY THE ENGINEERING SERVICES MANAGER.

PLANT LIST

SYMBOL	QTY	SCIENTIFIC NAME	COMMON NAME	PLANTING SIZE	COMMENTS
TREES:					
		Thuja Plicata 'Fastigiata'	Fastigiata Western Cedar	6' ht	Native and drought tolerant
		Cercidiphyllum Japonicum	Katsua Tree	1 1/2" Caliper	
		Acer Circinatum	Vine Maple	1 1/2" Caliper	Native, semi drought tolerant, deciduous
SHRUBS:					
		Thuja Occ. 'Smargd'	Emerald Green Arborvitae	5' ht	Native, drought tolerant, evergreen
		Azalea 'Hino Crimson'	Azalea 'Hino Crimson'	2 gal	Native, evergreen
		Spiraea 'Magic Carpet'	Magic Carpet Spiraea	2 gal	Drought tolerant, deciduous
		Hakonechloa Macra	Japanese Forest Grass	2 gal	Semi drought tolerant, deciduous, cut back in winter
		Rubus Calcinoides	Creeping Bramble	1 gallon for GC. @ 36" o.c.	Plant through out all beds, regardless of hatch pattern.

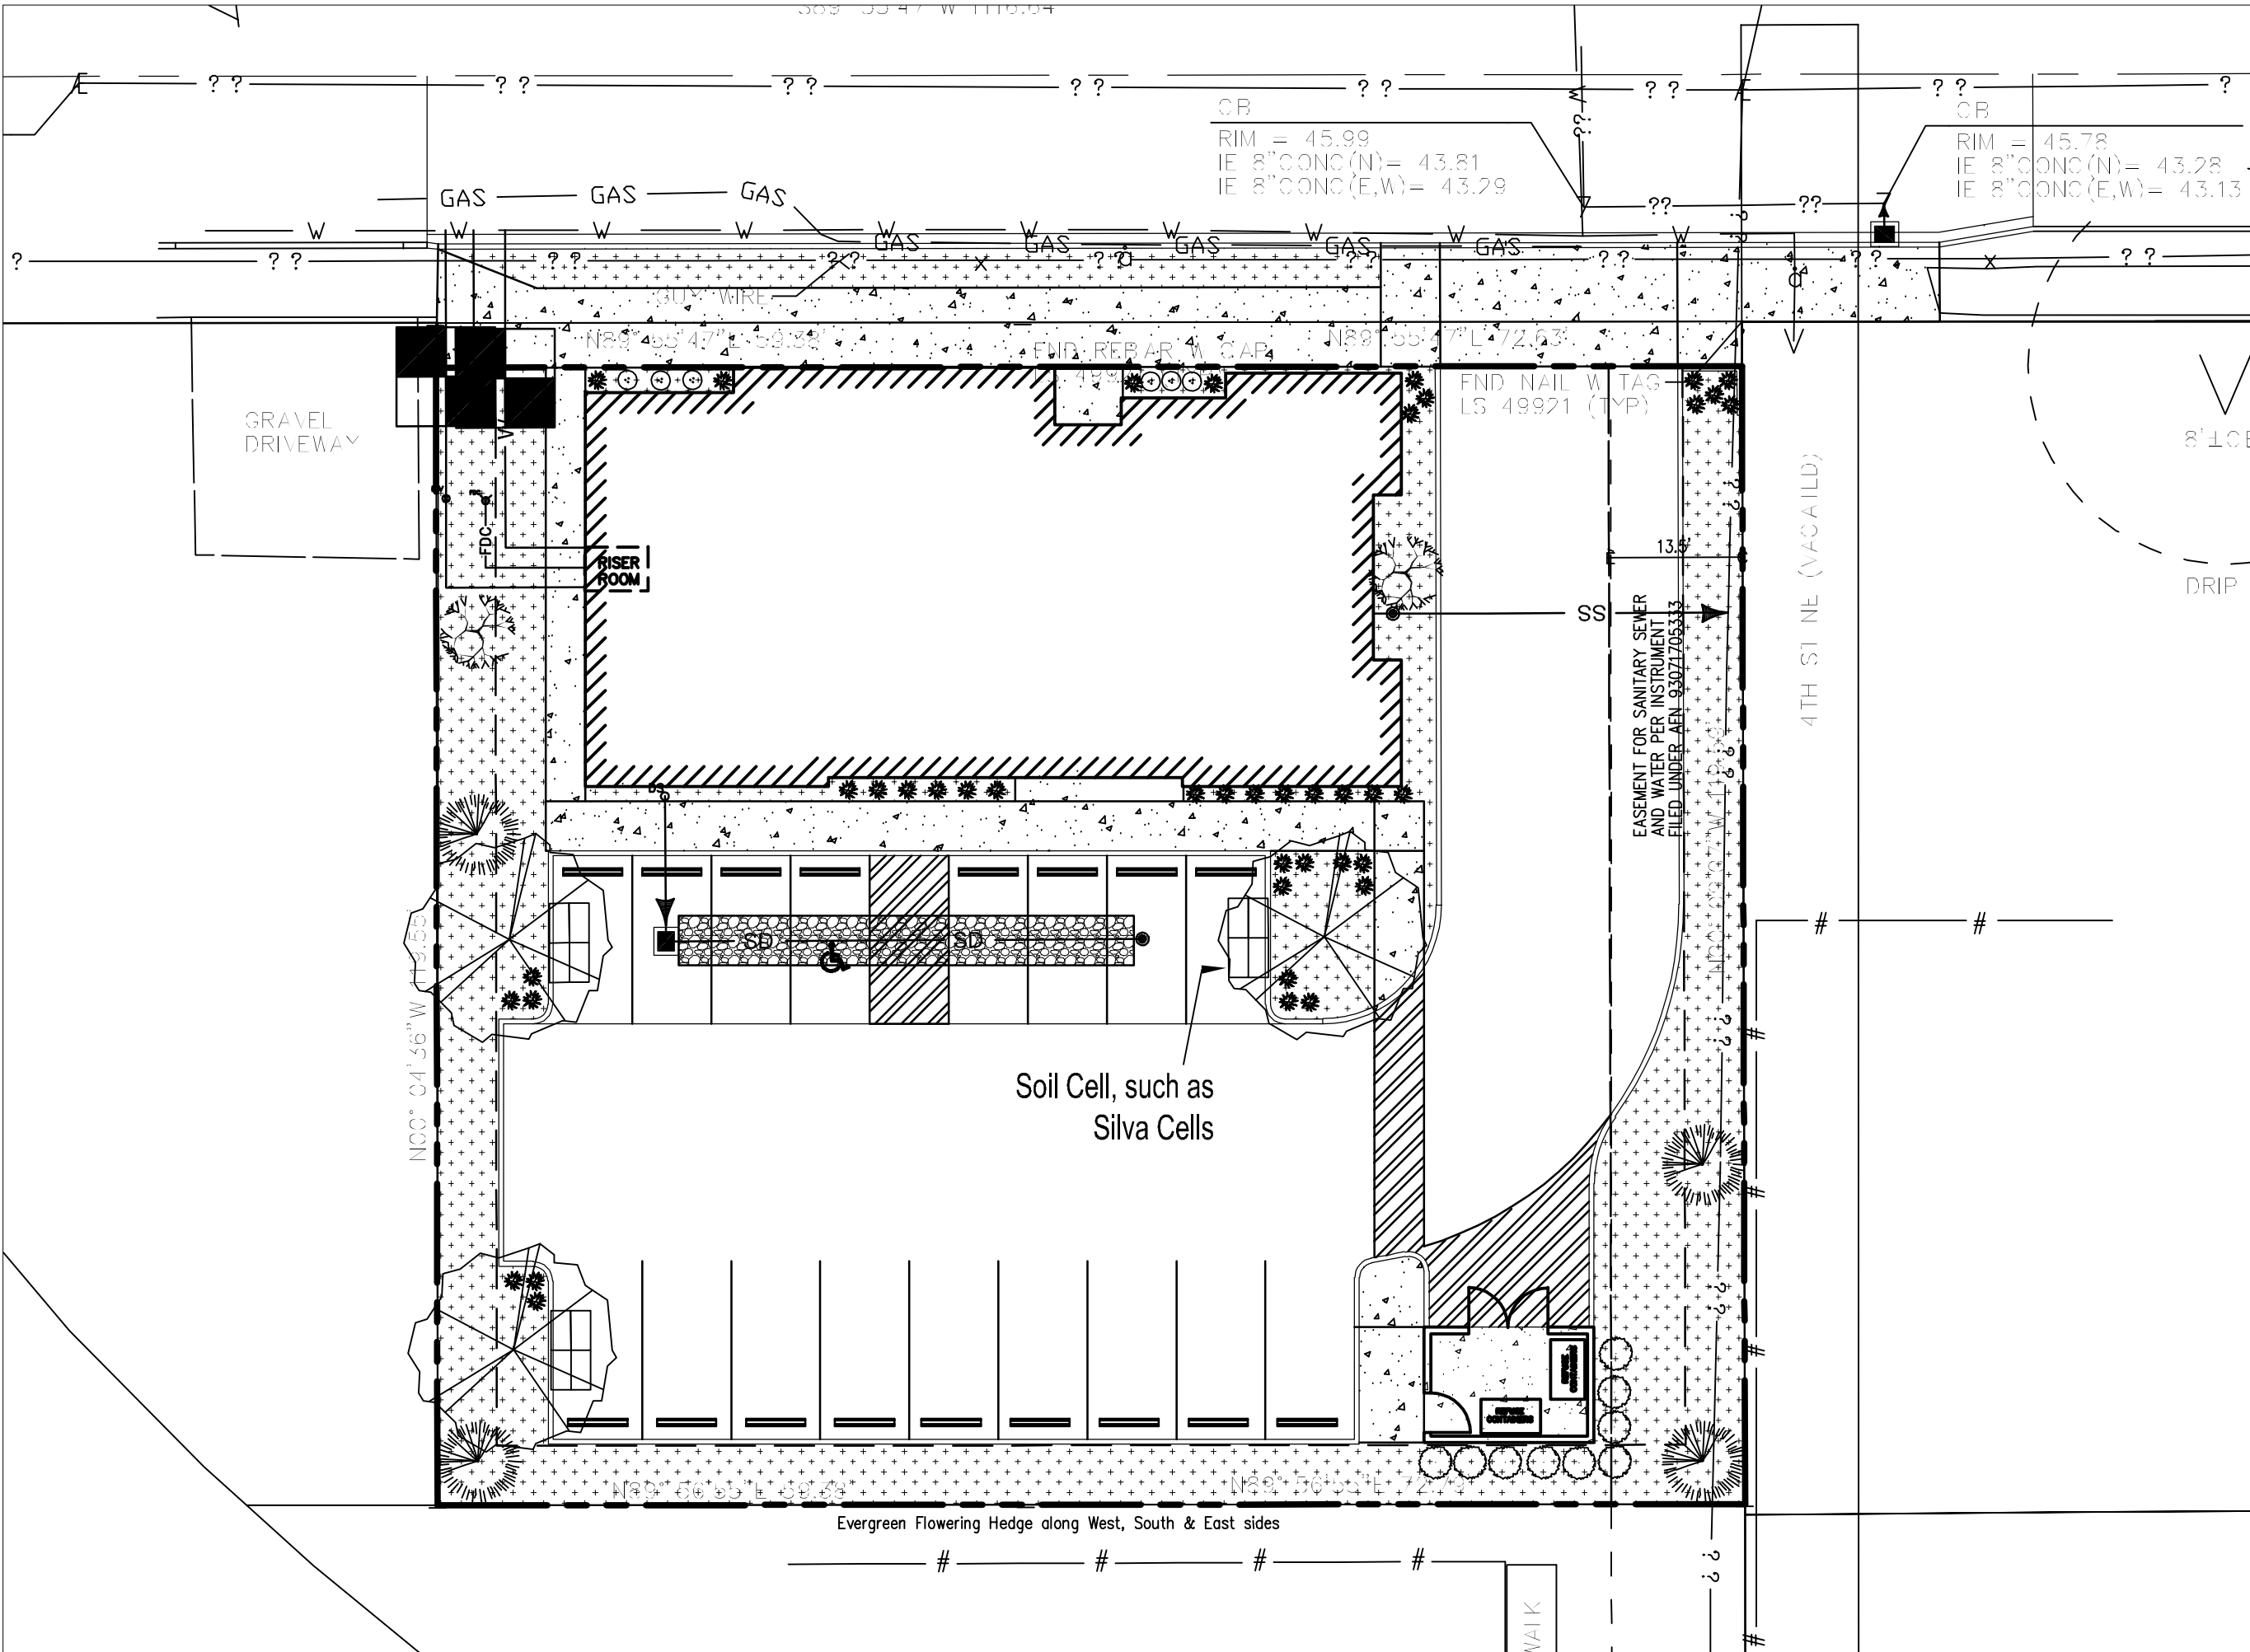

NORTH

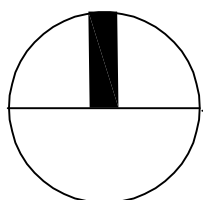

LANDSCAPE PLAN

SCALE: 1" = 16' - 0"