



STREET TREE CUTOUT
 OPTIONAL STANDARD ON ARTERIAL,
 COLLECTOR AND LOCAL ROADWAY
 WHERE 8' WIDE SIDEWALK IS
 REQUIRED

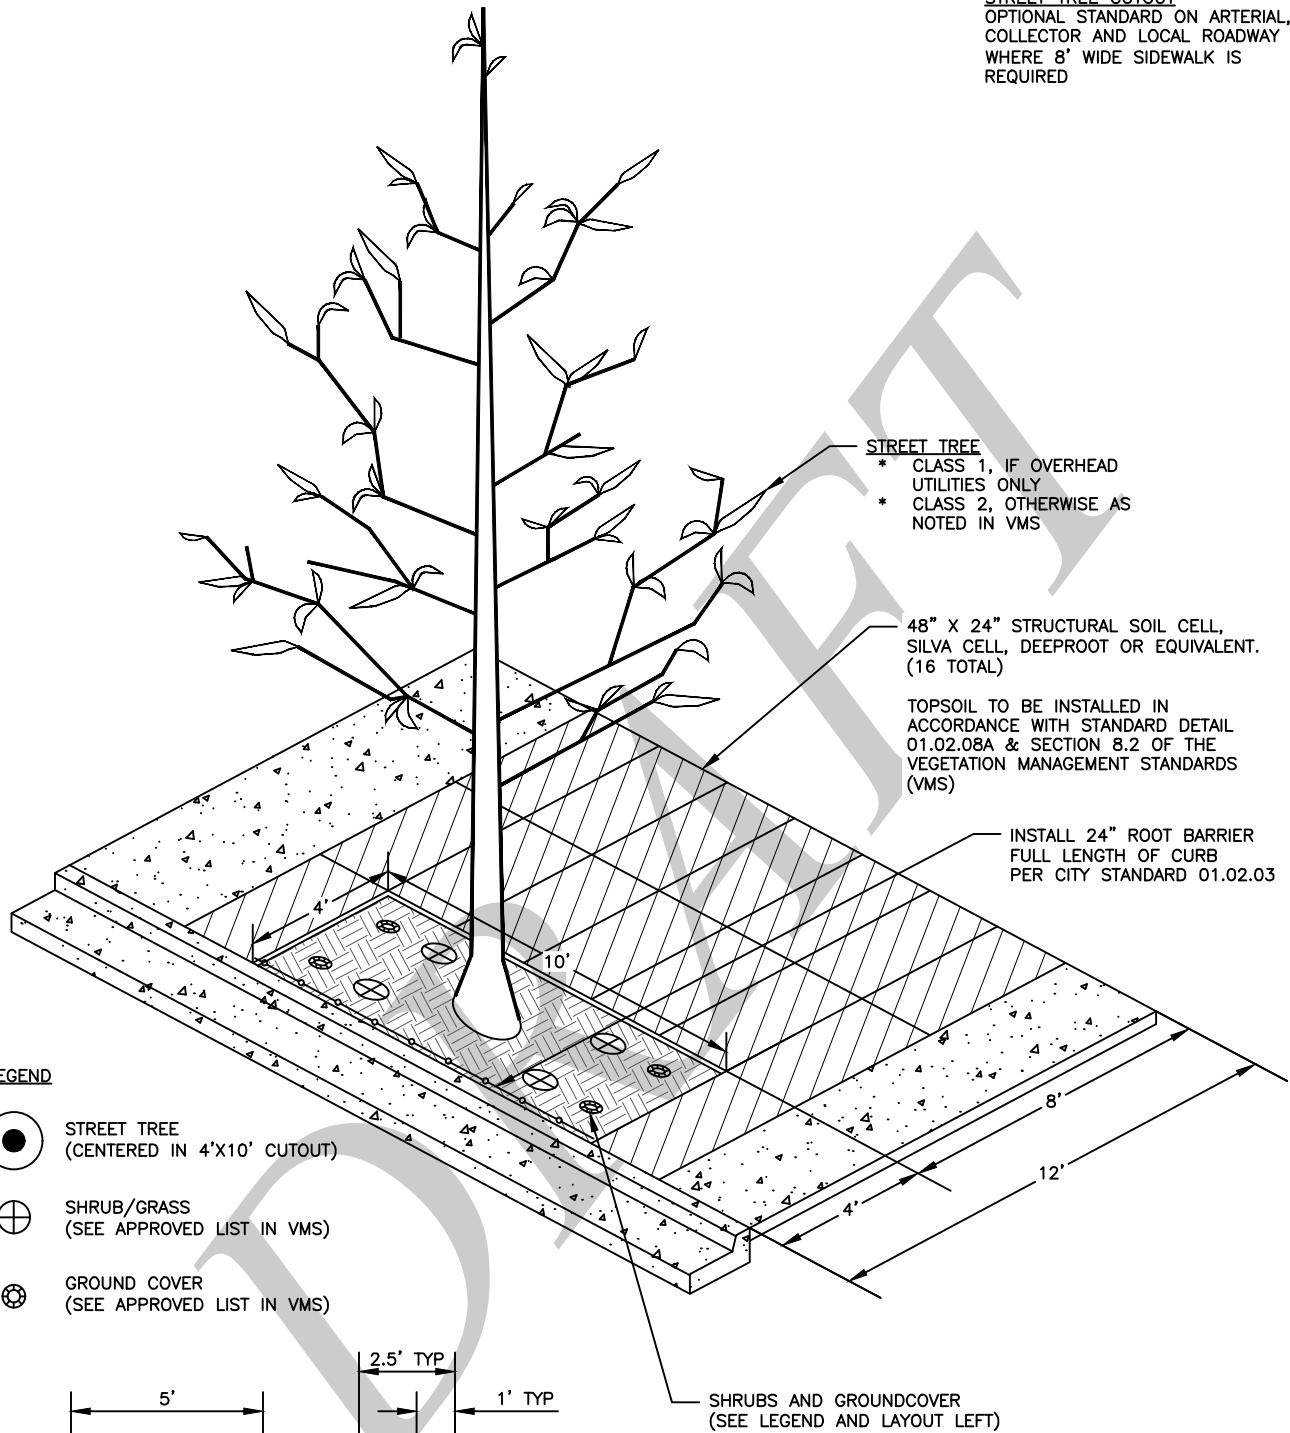

LEGEND

- STREET TREE (CENTERED IN 4'X10' CUTOUT)
- SHRUB/GRASS (SEE APPROVED LIST IN VMS)
- GROUND COVER (SEE APPROVED LIST IN VMS)

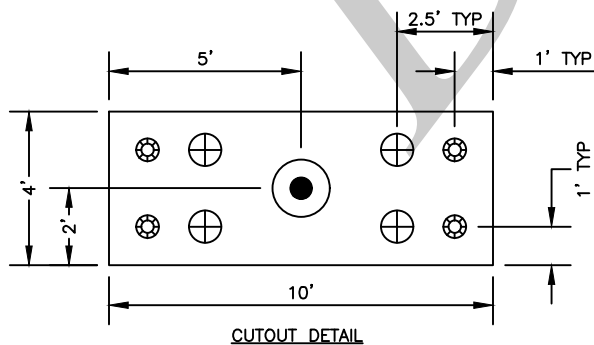

NOTE

1. TREE SHALL BE CENTERED IN OPENING.
2. ALL VEGETATION SPECIES SHALL BE PER THE PUYALLUP VEGETATION MANAGEMENT STANDARDS (VMS).



CITY OF PUYALLUP
 OFFICE
 of
 THE CITY ENGINEER

APPROVED FOR PUBLICATION



DATE SEALED:

STREET TREE PLANTER BLOCKOUTS FOR SIDEWALKS

(NOT TO SCALE)

FILE NAME: C:\USERS\DYOUNG\DESKTOP

CITY STANDARD
 01.02.04