




**Building A - West Elevation / Side**

1/8" = 1'-0"

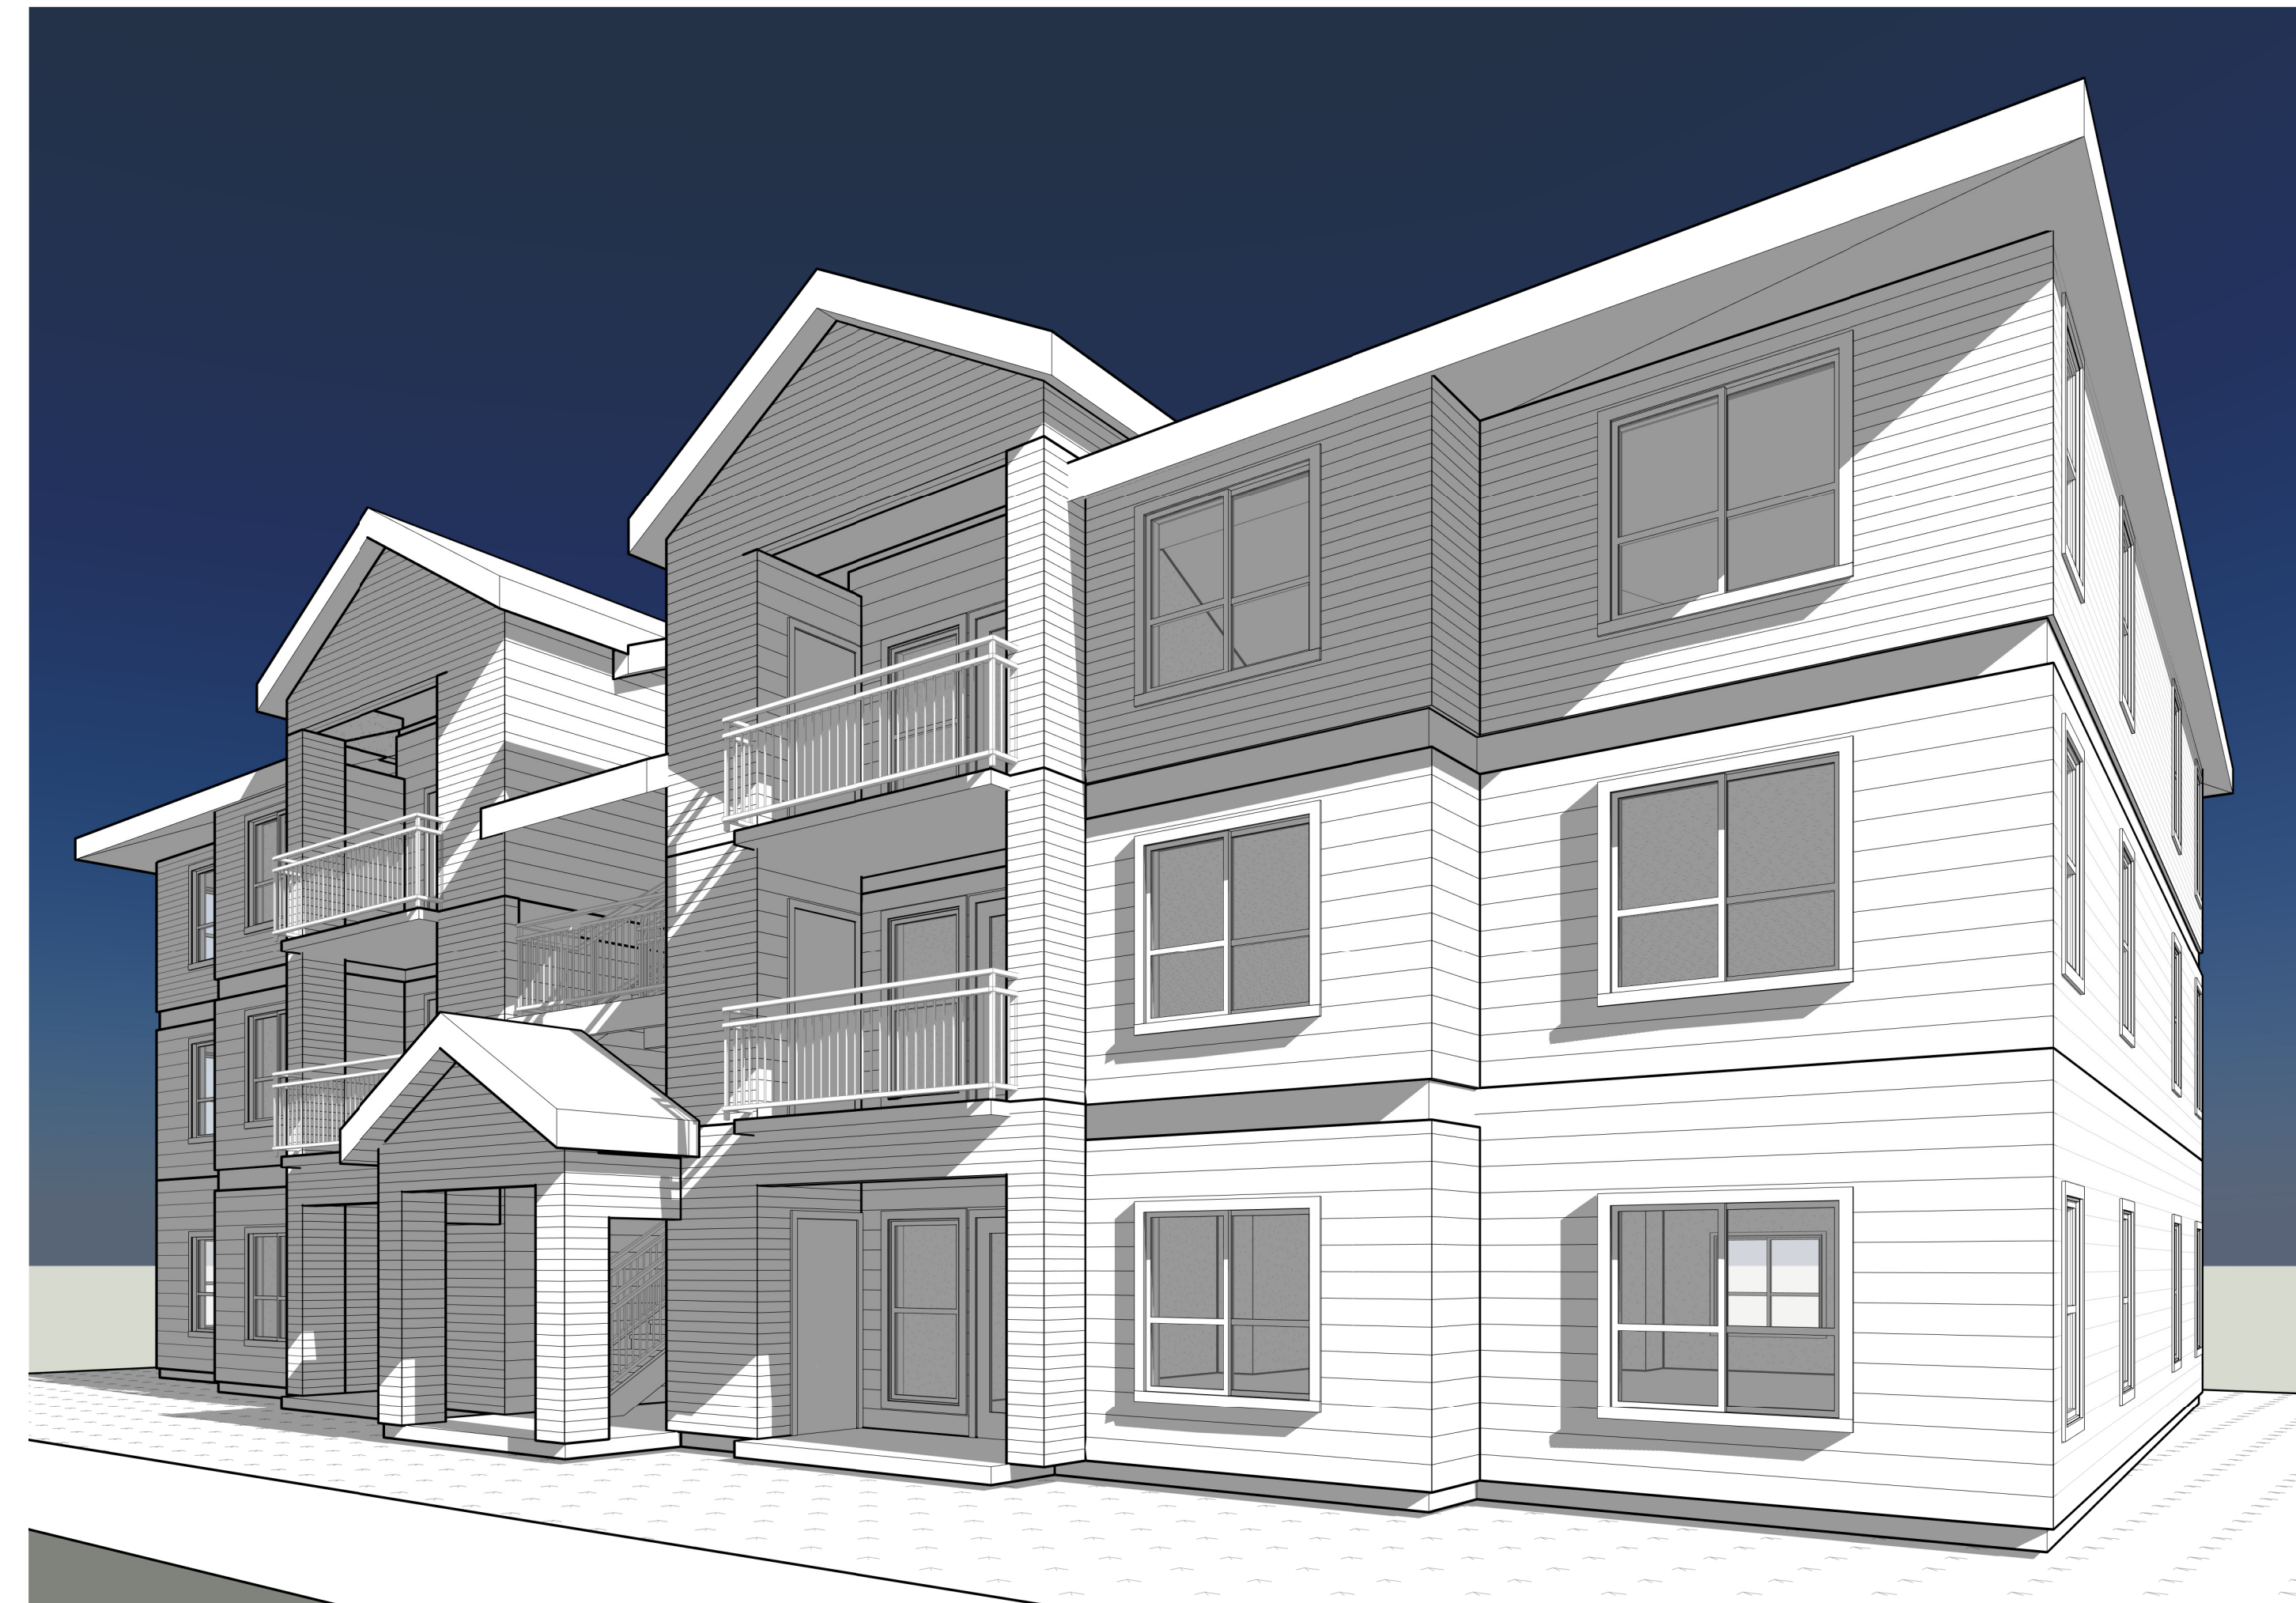

**Northwest Perspective**



**Building A - East Elevation / Side**

1/8" = 1'-0"



**Building A - North Elevation / 27th Ave SE**

1/8" = 1'-0"



**Building A - South Elevation / Front**

1/8" = 1'-0"

# BRADLEY HEIGHTS

202 27TH AVENUE SE

2/24/2022 3:13:13 PM

BUILDING A


MULTI-FAMILY RESIDENCES

P1-A



ROSS DECKMAN & ASSOCIATES INC.

207 4th AVENUE SOUTHEAST,  
 PUYALLUP, WASHINGTON 98372  
 P. 253.840.9405  
 F. 253.840.9503

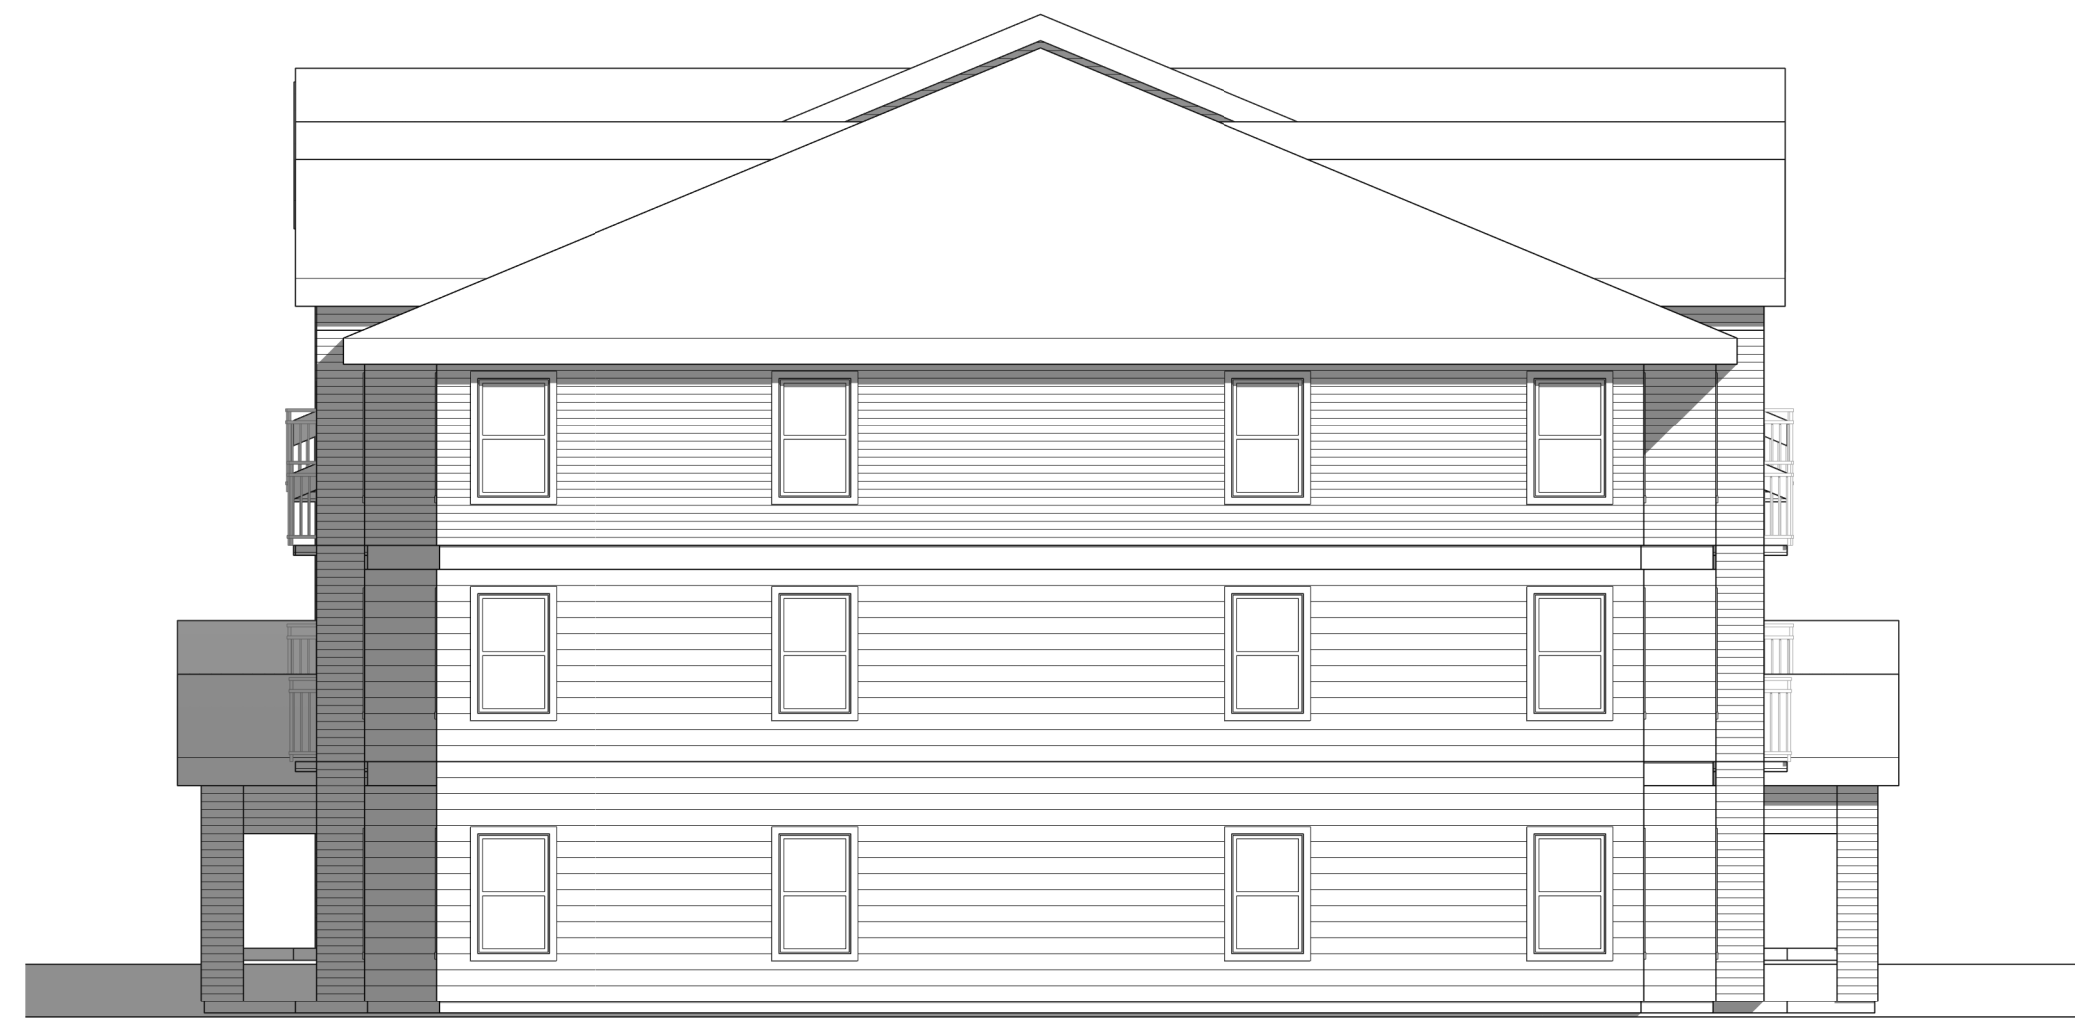


**Building B - West Elevation / Side**  
1/8" = 1'-0"



**Building B - North Elevation / Open Space 3**  
1/8" = 1'-0"



**Building B - East Elevation / Side**  
1/8" = 1'-0"

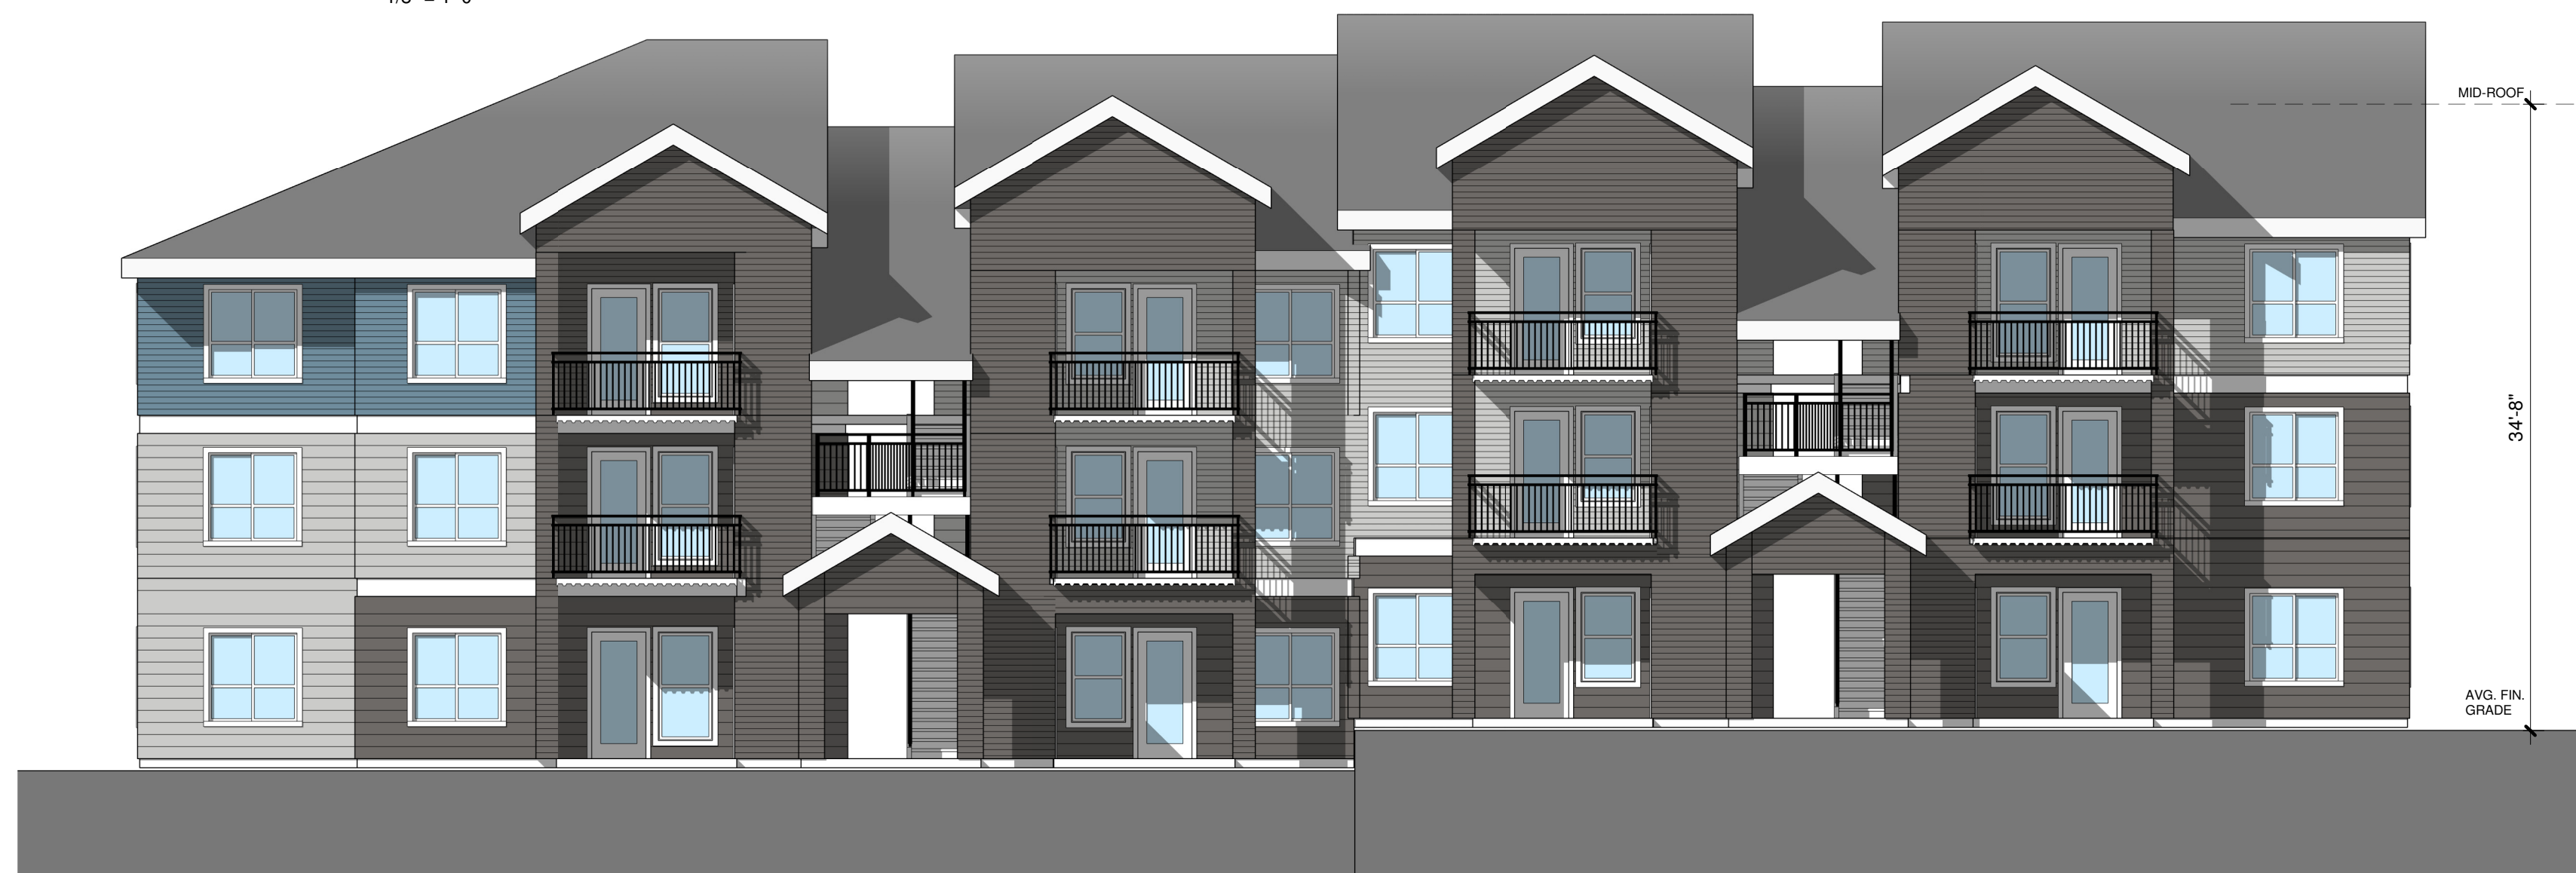

**Building B - South Elevation / Front**  
1/8" = 1'-0"



**Northwest Perspective**

# BRADLEY HEIGHTS

202 27TH AVENUE SE

2/24/2022 3:13:32 PM

BUILDING B

MULTI-FAMILY RESIDENCES

P1-B

**R D + A**

ROSS DECKMAN & ASSOCIATES INC.

207 4th AVENUE SOUTHEAST,  
PUYALLUP, WASHINGTON 98372  
P. 253.840.9405  
F. 253.840.9503



**Building C - South Elevation / Front**  
1/8" = 1'-0"



**Building C - West Elevation / Side**  
1/8" = 1'-0"



**Building C - North Elevation / 27th Ave SE**  
1/8" = 1'-0"



**Building C - East Elevation / Side**  
1/8" = 1'-0"

# BRADLEY HEIGHTS

202 27TH AVENUE SE

2/24/2022 3:13:56 PM

BUILDING C

MULTI-FAMILY RESIDENCES

P1-C



ROSS DECKMAN & ASSOCIATES INC.

207 4th AVENUE SOUTHEAST,  
PUYALLUP, WASHINGTON 98372  
P. 253.840.9405  
F. 253.840.9503



**Building D - West Elevation / Front**

1/8" = 1'-0"



**Building D - North Elevation / 27th Ave SE**

1/8" = 1'-0"



**Building D - South Elevation / Side**

1/8" = 1'-0"



**Building D - East Elevation / Rear**

1/8" = 1'-0"

# BRADLEY HEIGHTS

202 27TH AVENUE SE

2/24/2022 3:14:14 PM

BUILDING D

MULTI-FAMILY RESIDENCES

P1-D

**R D + A**

ROSS DECKMAN & ASSOCIATES INC.


207 4th AVENUE SOUTHEAST,  
 PUYALLUP, WASHINGTON 98372  
 P. 253.840.9405  
 F. 253.840.9503



**Building E - West Elevation / Side**  
1/8" = 1'-0"



**Northeast Perspective**

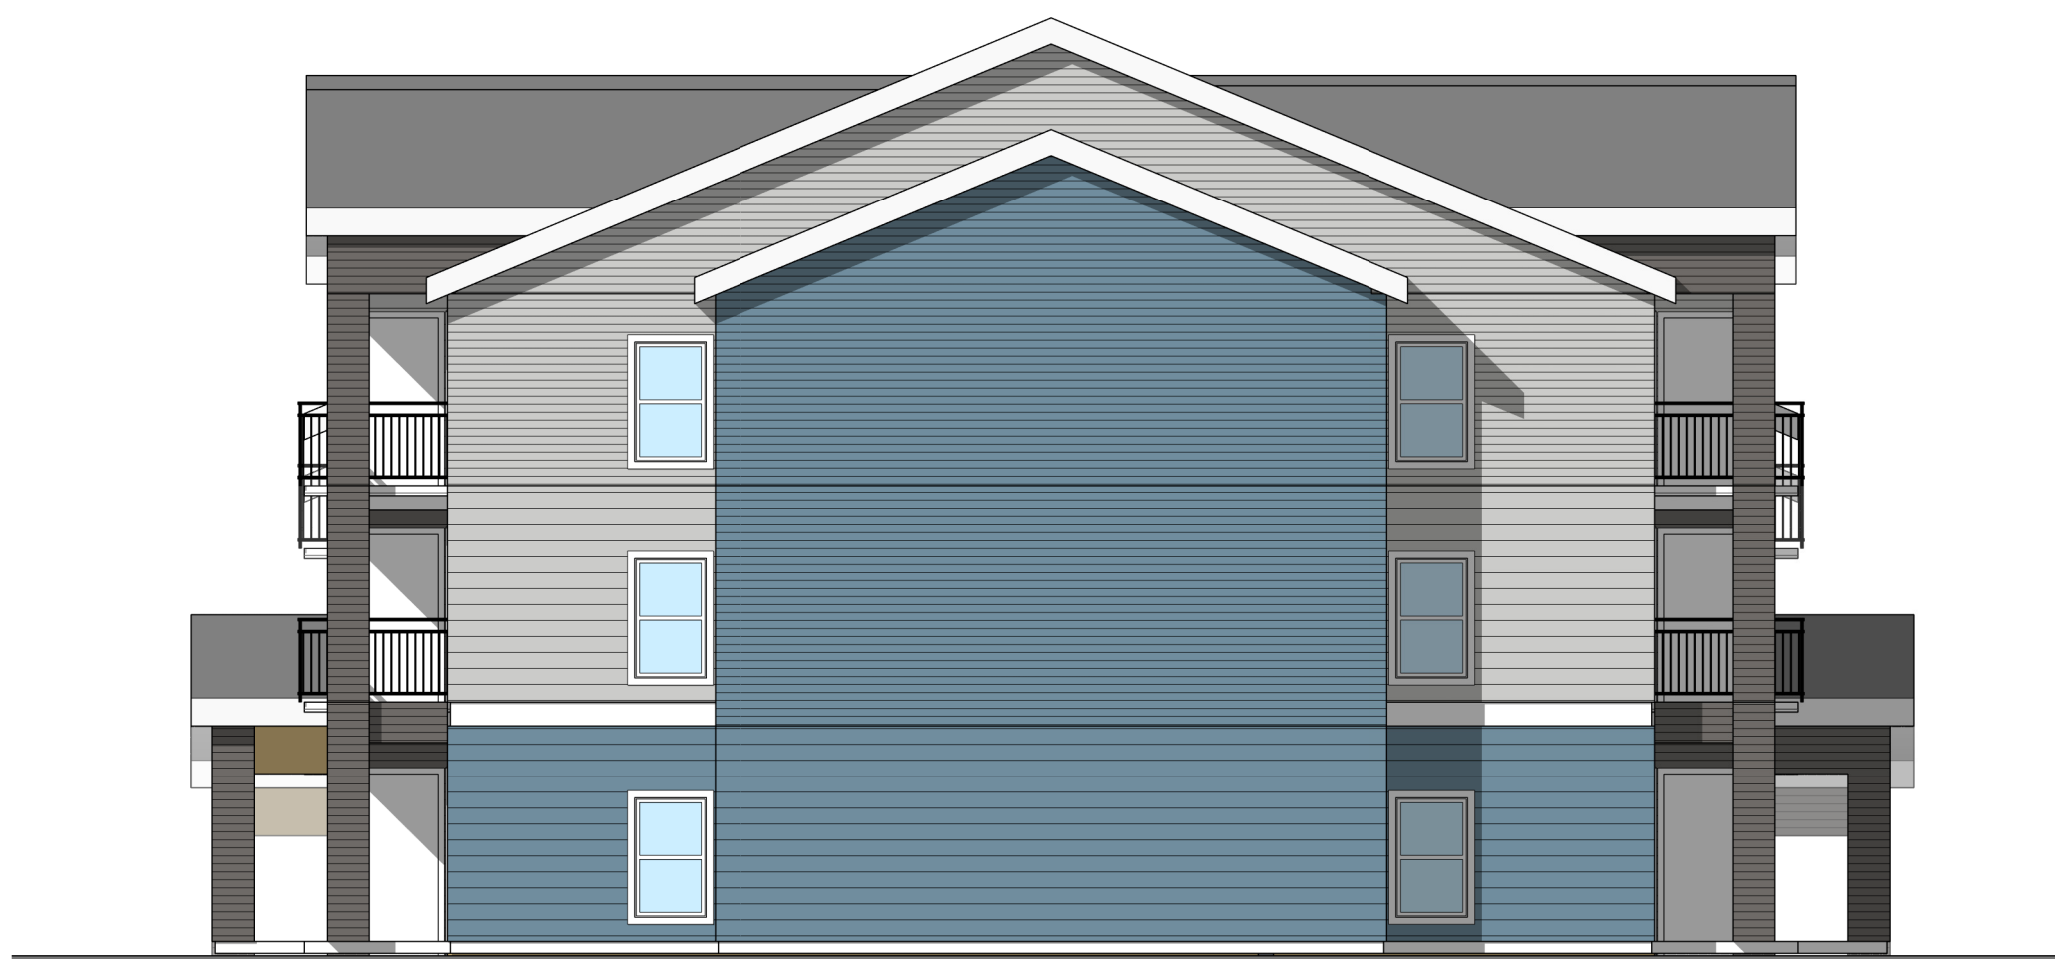

**Building E - East Elevation / Side**  
1/8" = 1'-0"



**Building E - North Elevation / 27th Ave SE**  
1/8" = 1'-0"



**Building E - South Elevation / Rear**  
1/8" = 1'-0"

# BRADLEY HEIGHTS

202 27TH AVENUE SE

2/24/2022 3:14:34 PM

BUILDING E


MULTI-FAMILY RESIDENCES

P1-E



ROSS DECKMAN & ASSOCIATES INC.

207 4th AVENUE SOUTHEAST,  
PUYALLUP, WASHINGTON 98372  
P. 253.840.9405  
F. 253.840.9503

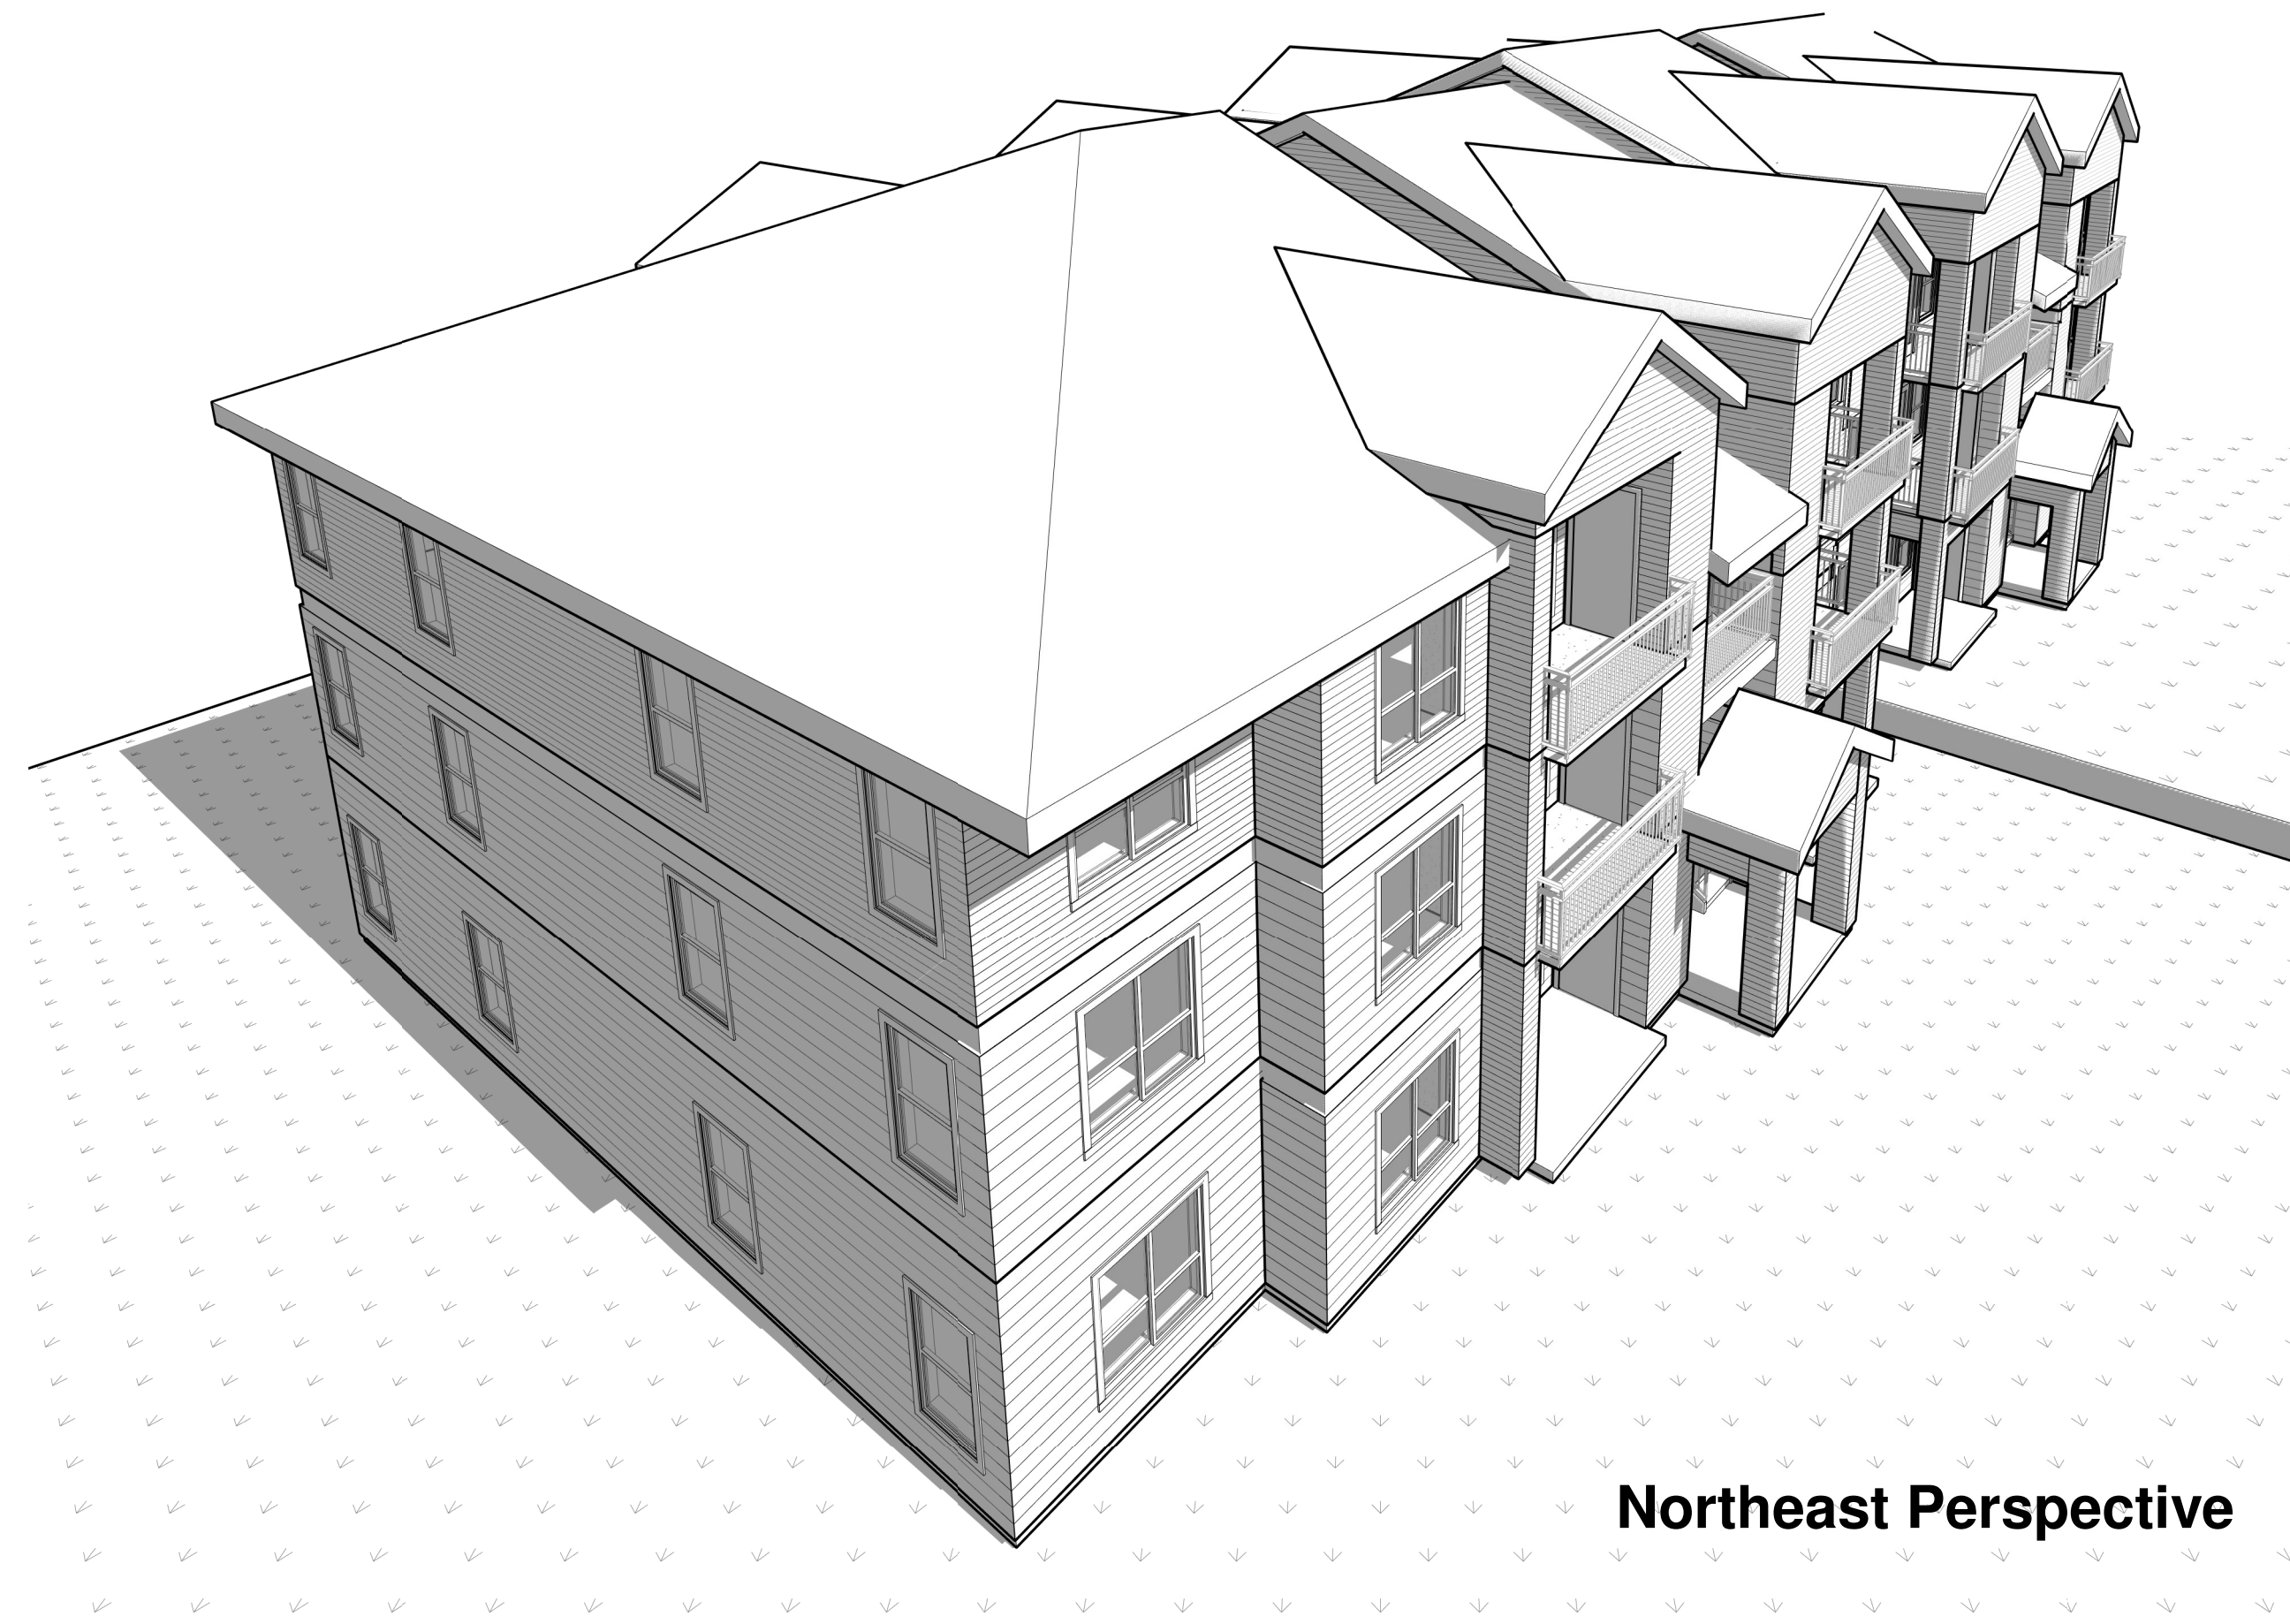

Northeast Perspective




Building F - East Elevation / Side

1/8" = 1'-0"



Building F - West Elevation / Side

1/8" = 1'-0"

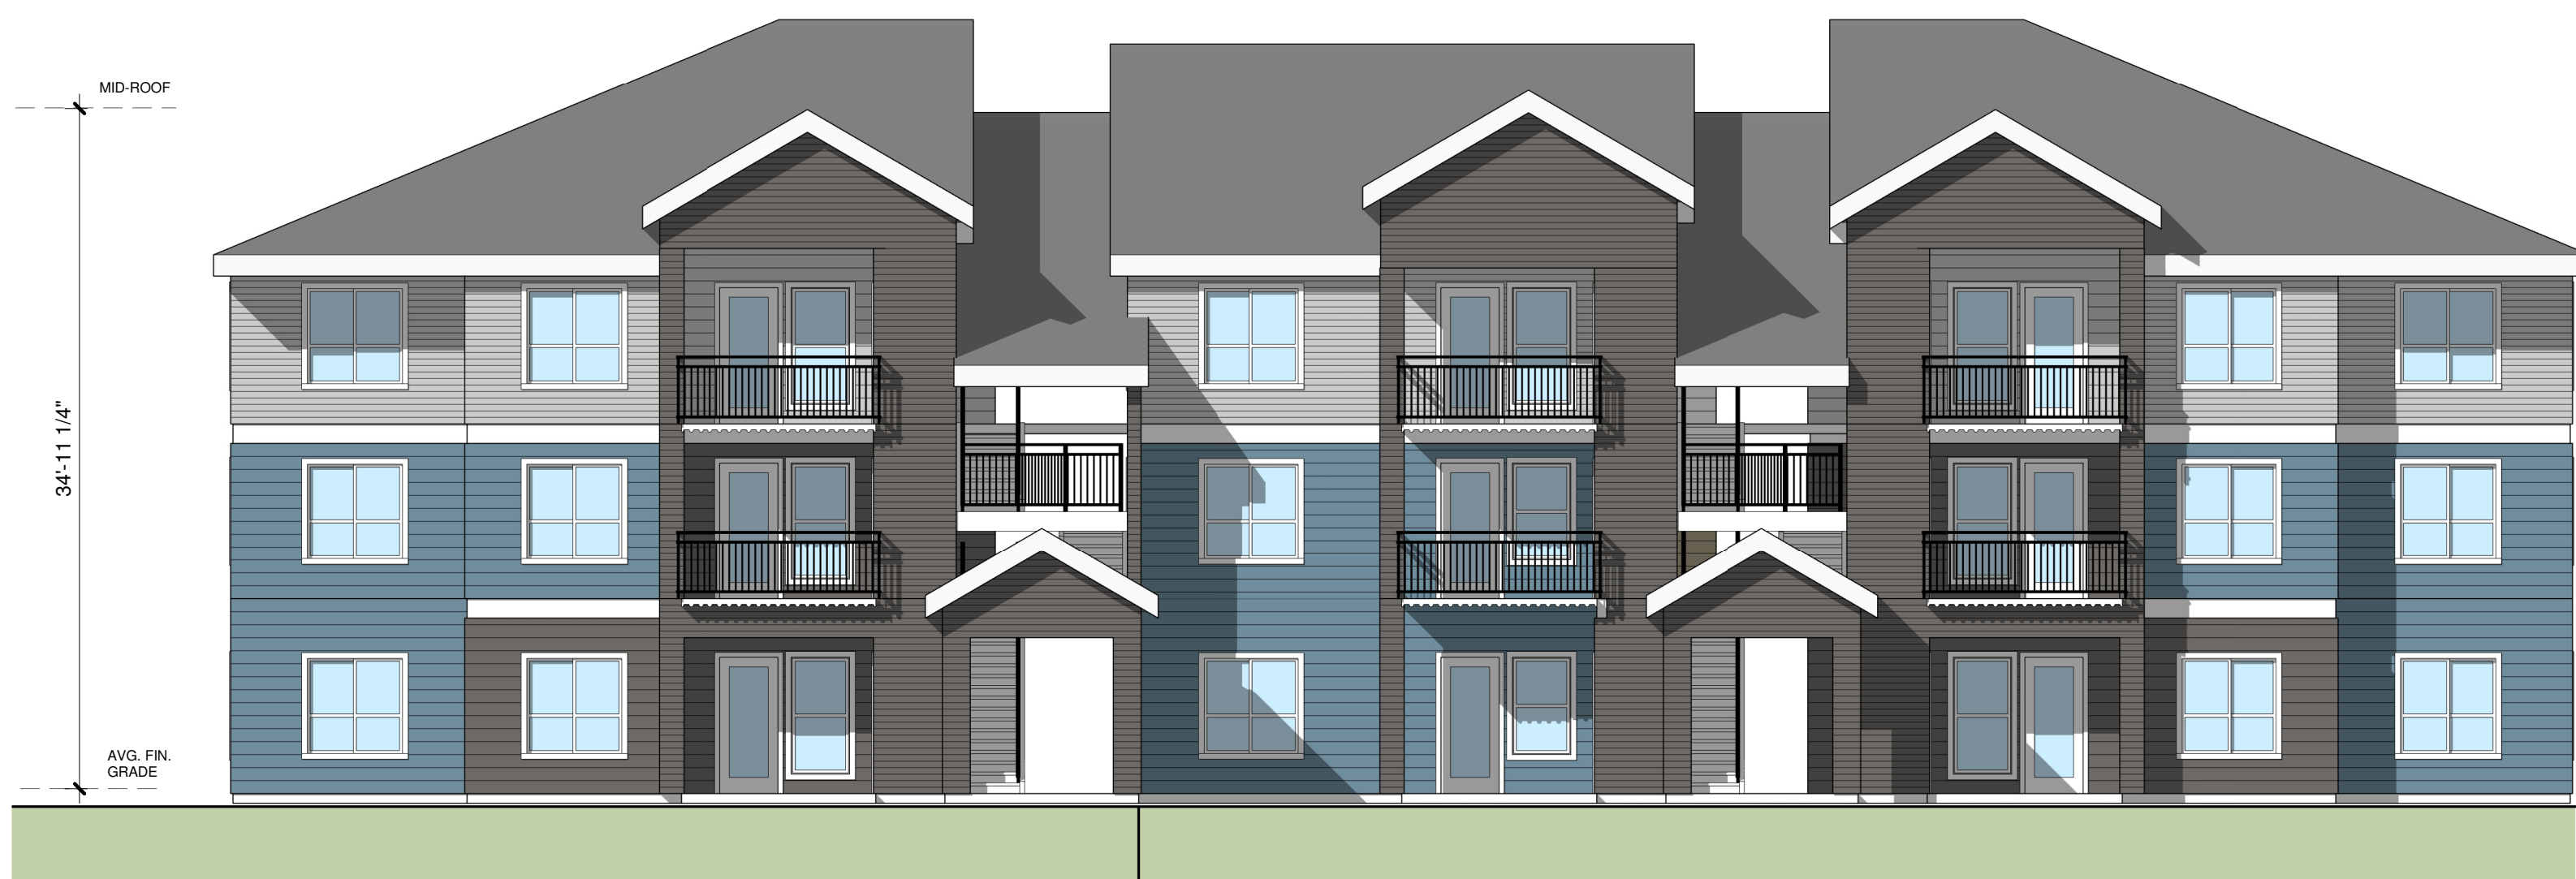

Building F - North Elevation/ Open Space 4

1/8" = 1'-0"



Building F - South Elevation / Front

1/8" = 1'-0"

# BRADLEY HEIGHTS

202 27TH AVENUE SE

2/24/2022 3:14:54 PM

BUILDING F

MULTI-FAMILY RESIDENCES

P1-F

# R D + A

ROSS DECKMAN & ASSOCIATES INC.

207 4th AVENUE SOUTHEAST,  
PUYALLUP, WASHINGTON 98372

P. 253.840.9405  
F. 253.840.9503




**Building G - West Elevation / Side**  
1/8" = 1'-0"



**Building G - South Elevation / Rear**  
1/8" = 1'-0"



**Building G - North Elevation / Front**  
1/8" = 1'-0"

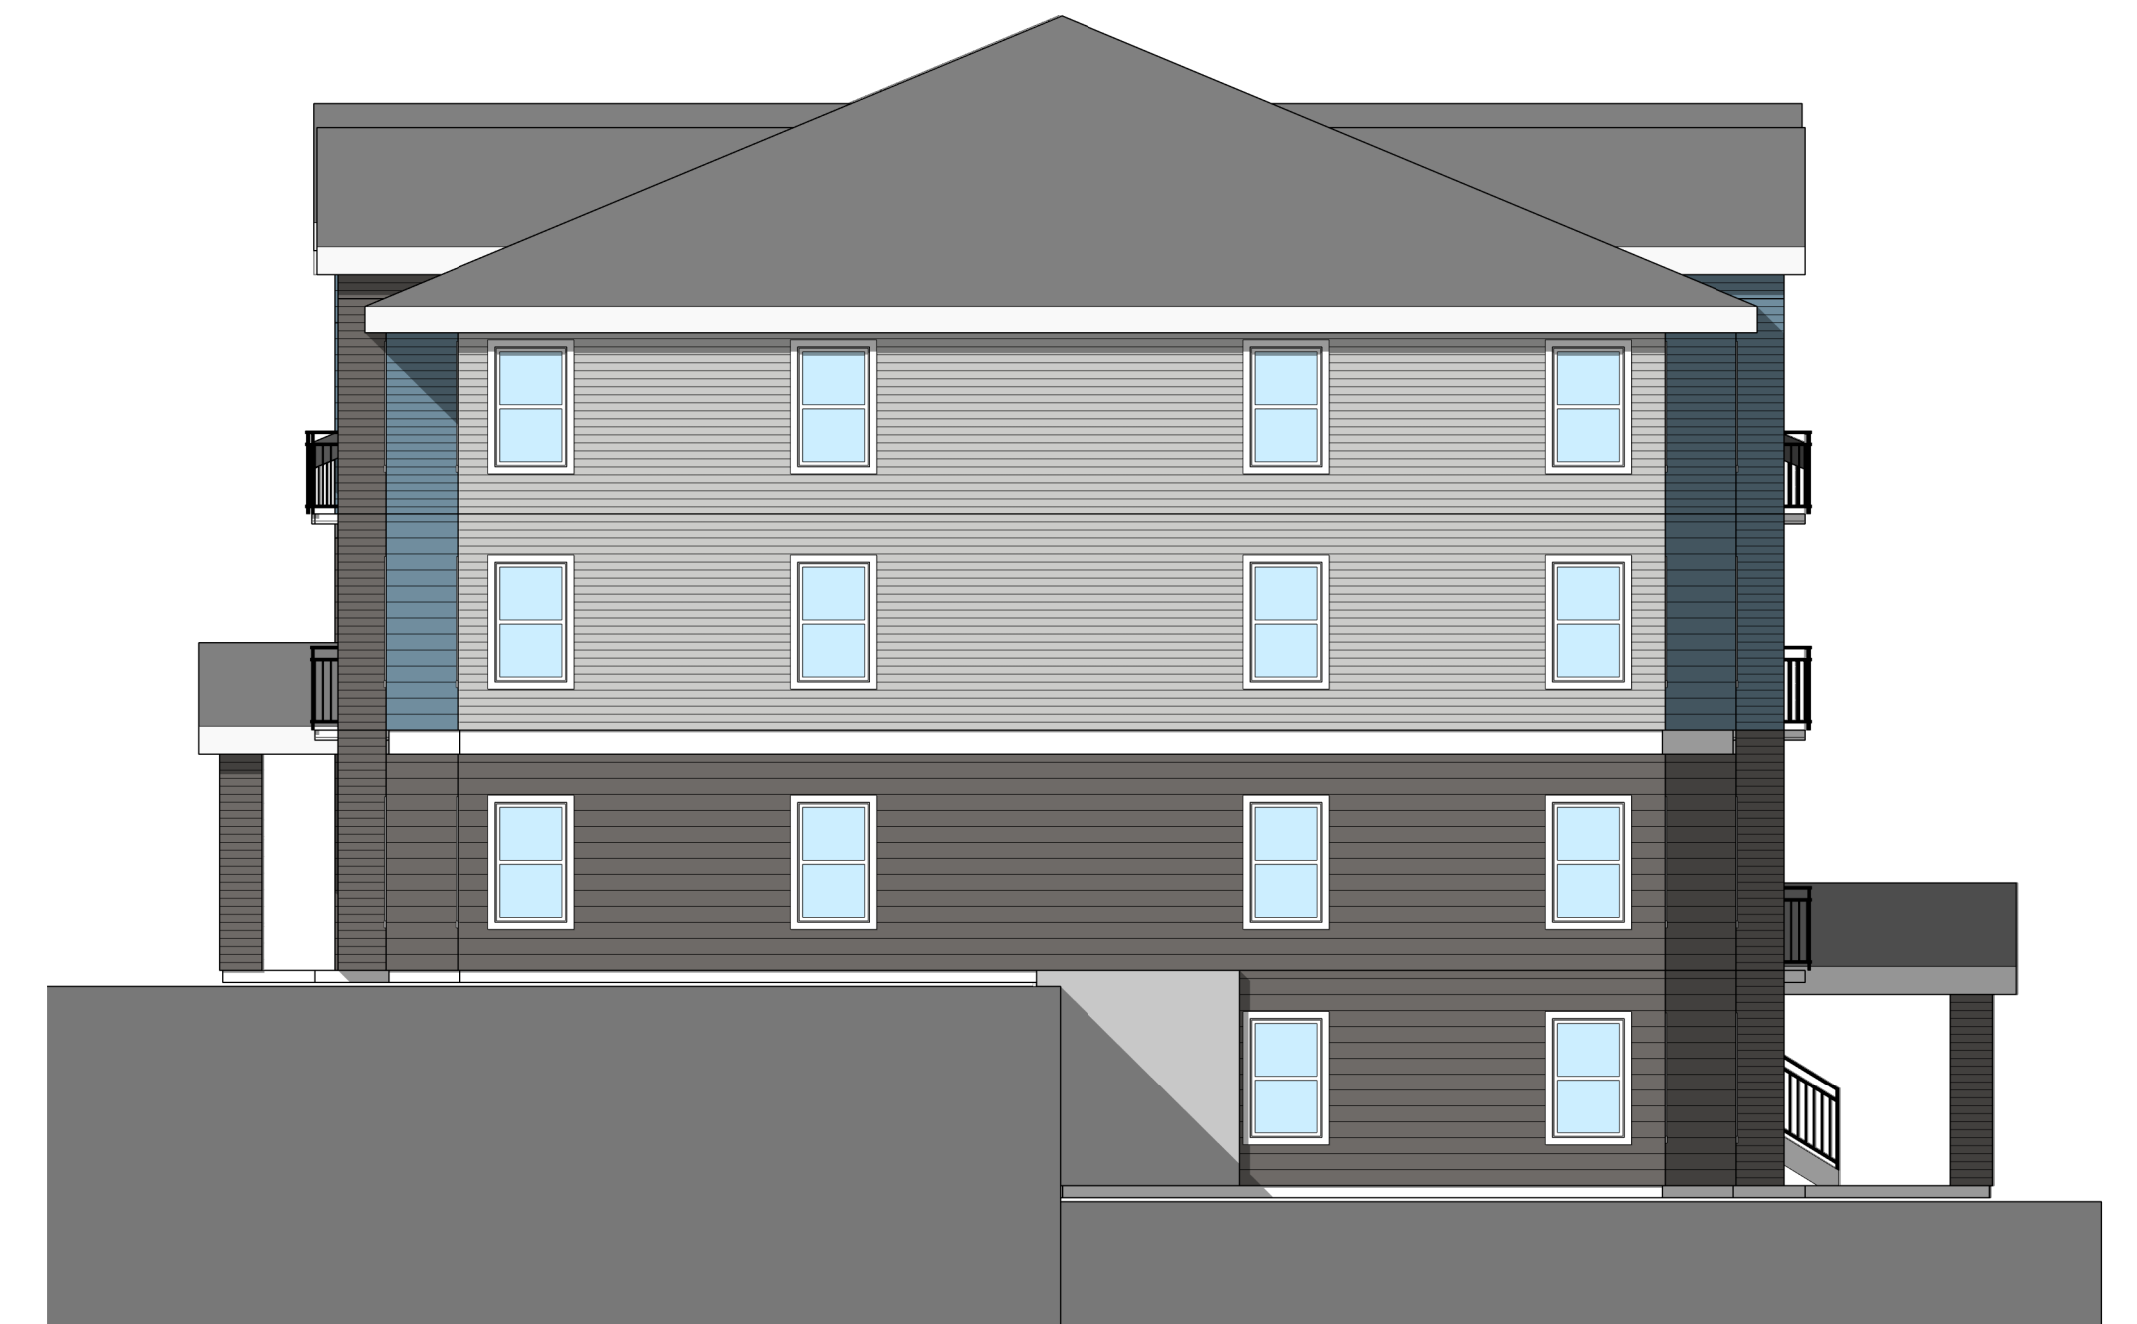

**Building G - East Elevation / Side**  
1/8" = 1'-0"

# BRADLEY HEIGHTS

202 27TH AVENUE SE

2/24/2022 3:15:16 PM

BUILDING G

MULTI-FAMILY RESIDENCES

P1-G

**R D + A**

ROSS DECKMAN & ASSOCIATES INC.

207 4th AVENUE SOUTHEAST,  
PUYALLUP, WASHINGTON 98372  
P. 253.840.9405  
F. 253.840.9503



**Building H - South Elevation / Rear**  
1/8" = 1'-0"



**Building H - East Elevation / Side**  
1/8" = 1'-0"



**Building H - North Elevation / Front**  
1/8" = 1'-0"



**Building H - West Elevation / Side**  
1/8" = 1'-0"

# BRADLEY HEIGHTS

202 27TH AVENUE SE

2/24/2022 3:15:36 PM

BUILDING H

MULTI-FAMILY RESIDENCES

P1-H

**R D + A**

ROSS DECKMAN & ASSOCIATES INC.

207 4th AVENUE SOUTHEAST,  
PUYALLUP, WASHINGTON 98372  
P. 253.840.9405  
F. 253.840.9503







**Building J - East Elevation / Rear**  
1/8" = 1'-0"



**Building J - South Elevation / Side**  
1/8" = 1'-0"

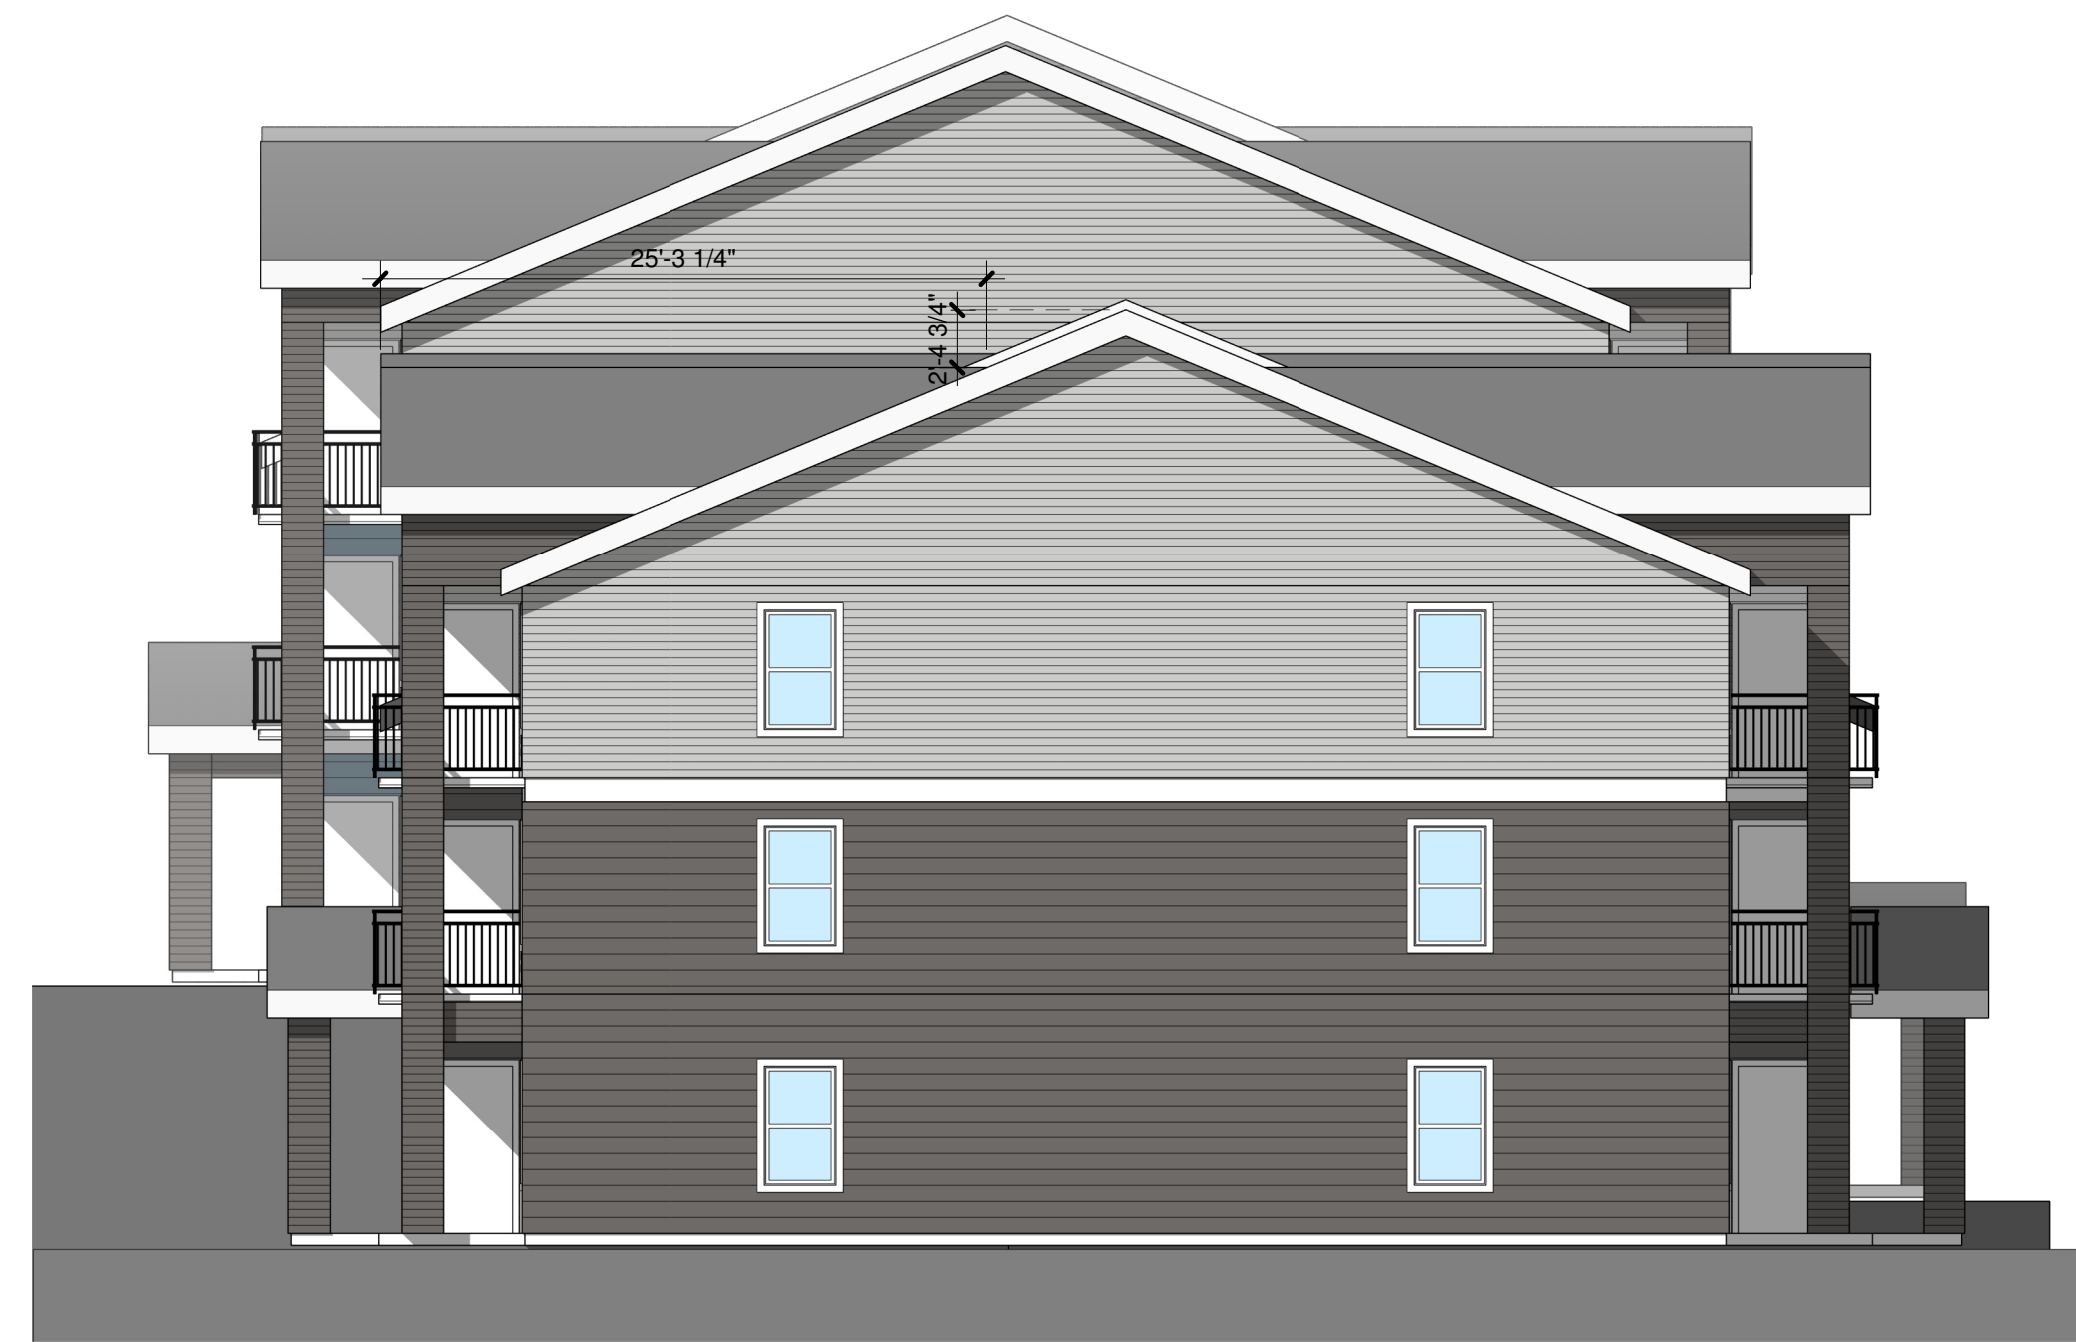

**Building J - North Elevation / 27th Ave SE**  
1/8" = 1'-0"

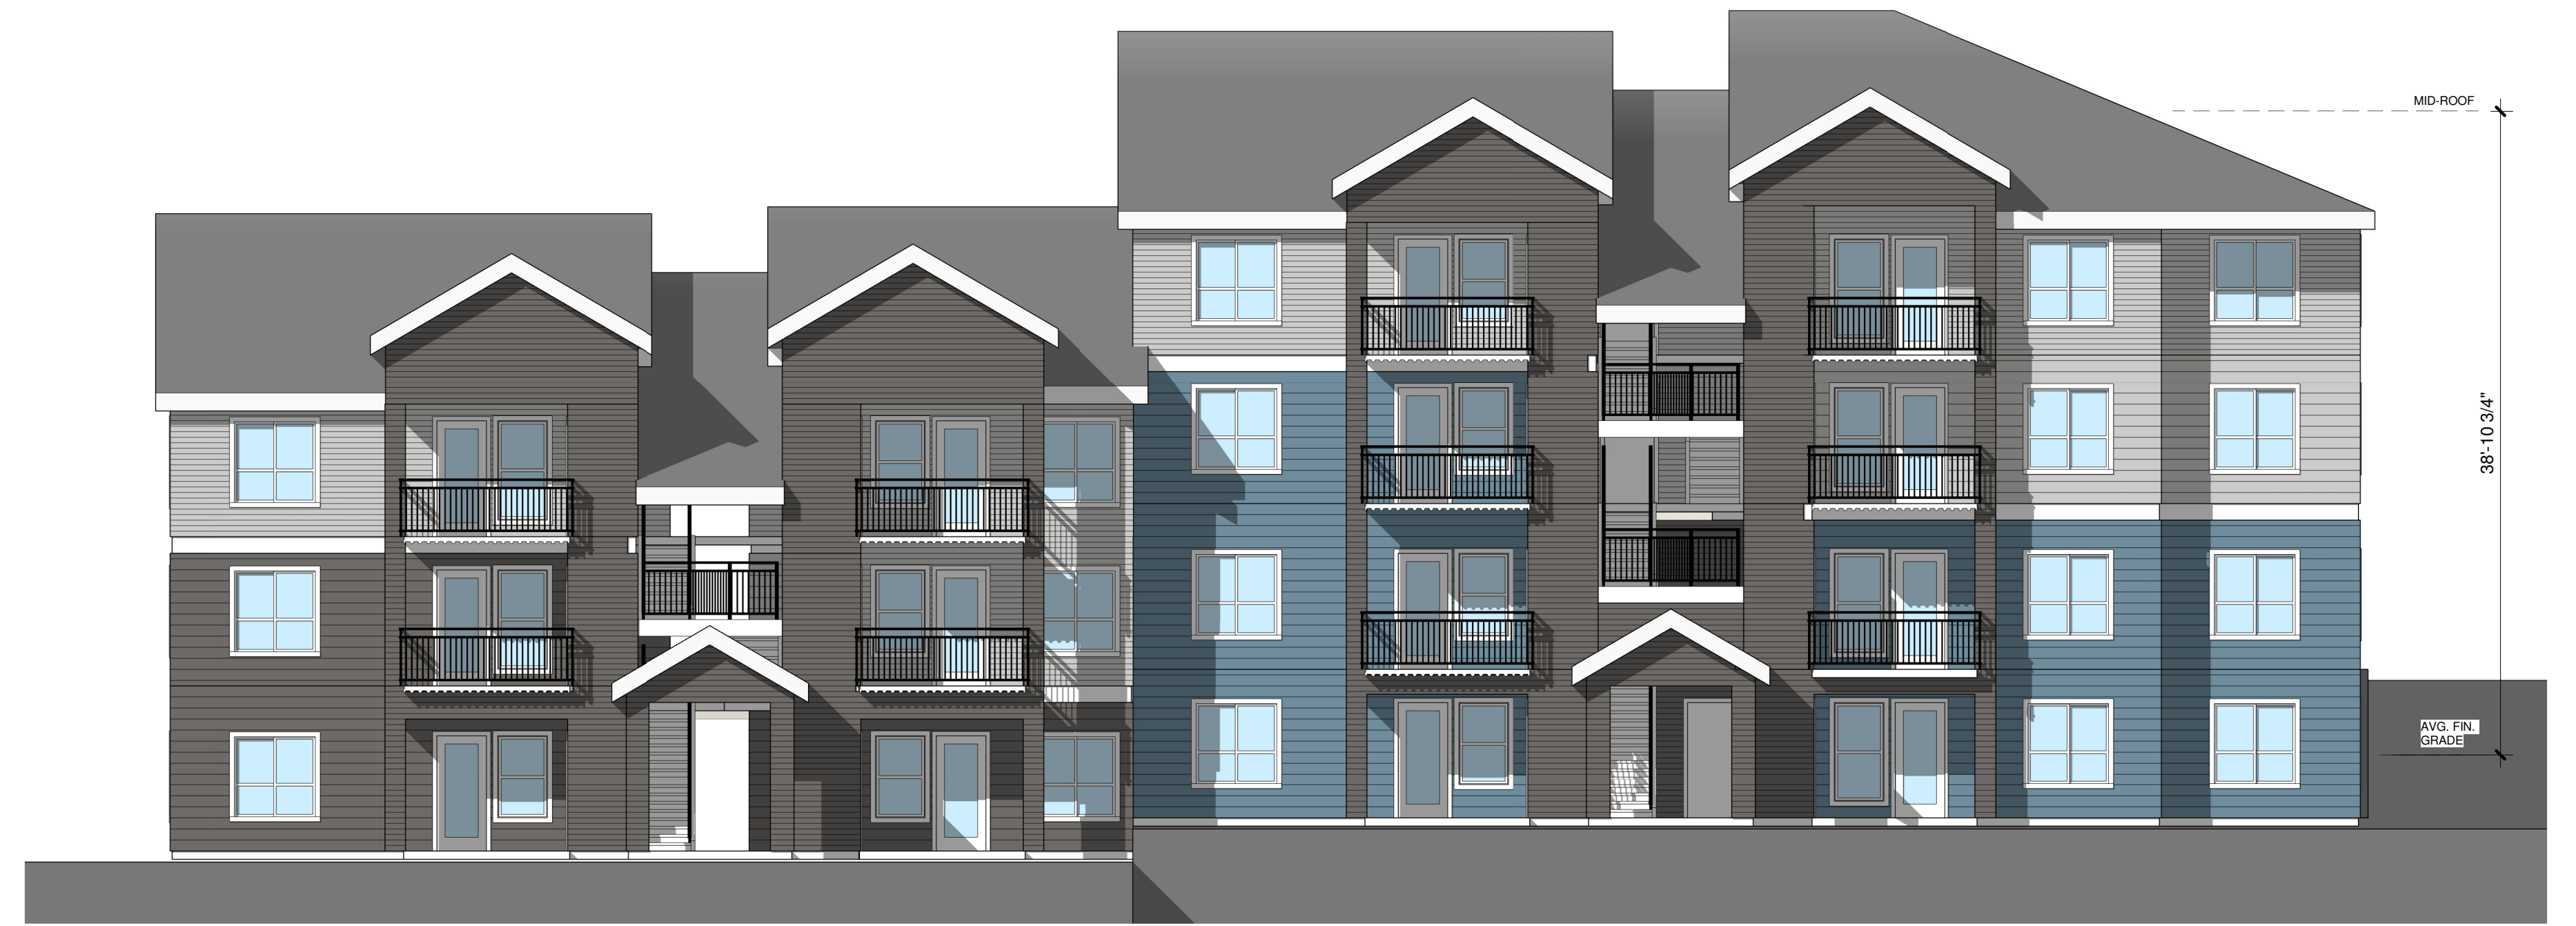

**Building J - West Elevation / Front**  
1/8" = 1'-0"

# BRADLEY HEIGHTS

202 27TH AVENUE SE

2/24/2022 3:15:55 PM

BUILDING J

MULTI-FAMILY RESIDENCES

P1-J

**R D + A**

ROSS DECKMAN & ASSOCIATES INC.

207 4th AVENUE SOUTHEAST,  
PUYALLUP, WASHINGTON 98372  
P. 253.840.9405  
F. 253.840.9503



**Building K - South Elevation / Front**  
1/8" = 1'-0"



**Building K - West Elevation / Side**  
1/8" = 1'-0"



**Building K - East Elevation / Side**  
1/8" = 1'-0"



**Building K - North Elevation / 27th Ave SE**  
1/8" = 1'-0"

# BRADLEY HEIGHTS

202 27TH AVENUE SE

2/24/2022 3:16:15 PM

BUILDING K

MULTI-FAMILY RESIDENCES

P1-K




ROSS DECKMAN & ASSOCIATES INC.

207 4th AVENUE SOUTHEAST,  
PUYALLUP, WASHINGTON 98372  
P. 253.840.9405  
F. 253.840.9503



- GATES / ENCLOSURE  
6FT HIGH METAL FRAMED  
CHARLISK INFILL  
BLACK (PAINTED)  
(PREMANUFACTURED)
- ROOF  
TYPE A COMPOSITE ROOFING  
TAB STYLE  
DARK GREY  
(PREMANUFACTURED)
- TRIM  
3/4" MDF (MULTI-DENSITY  
FIBERBOARD)  
WHITE (PAINTED)  
(PREMANUFACTURED)
- SIDING 1  
CEMENTITIOUS PLANKING  
4" EXPOSURE  
HARDIE (OR APPROVED EQUAL)  
SHERWIN-WILLIAMS 700 "CITYSCAPE"
- SIDING 2  
CEMENTITIOUS PLANKING  
4" OR 8" EXPOSURE  
HARDIE (OR APPROVED EQUAL)  
SHERWIN-WILLIAMS 704 "PASSIVE"
- WINDOW  
WINDO - TUSCAN SERIES  
WHITE  
ARMSTRONG (OR APPROVED EQUAL)
- DOOR  
HOLLOW ALUMINUM (CORE INSULATED)  
WHITE  
ARMSTRONG (OR APPROVED EQUAL)
- DECK RAILING  
42" HIGH POWDER COATED  
BLACK  
(PREMANUFACTURED)
- ROOF  
TYPE A COMPOSITE ROOFING  
TAB STYLE  
DARK GREY  
(PREMANUFACTURED)
- BELL YARD  
CEMENTITIOUS  
12" PAINTED WHITE  
(PREMANUFACTURED)
- STRUCTURE  
STEEL HOLLOW TUBE  
COLUMNS  
BLACK (PAINTED)  
(PREMANUFACTURED)
- SIDING 3  
CEMENTITIOUS PLANKING  
8" EXPOSURE  
HARDIE (OR APPROVED EQUAL)  
SHERWIN-WILLIAMS 9148 "SMOXY AZURITE"
- WALL  
88818 CAB  
INTERGAL COLOUR TO MATCH  
APARTMENTS - PUTTY  
MUTUAL MATERIALS (OR  
APPROVED EQUAL)
- GATES  
METAL FRAMED  
CHARLISK INFILL  
BLACK (PAINTED)  
(PREMANUFACTURED)

**Recycle - Front Elevation**  
1/4" = 1'-0"

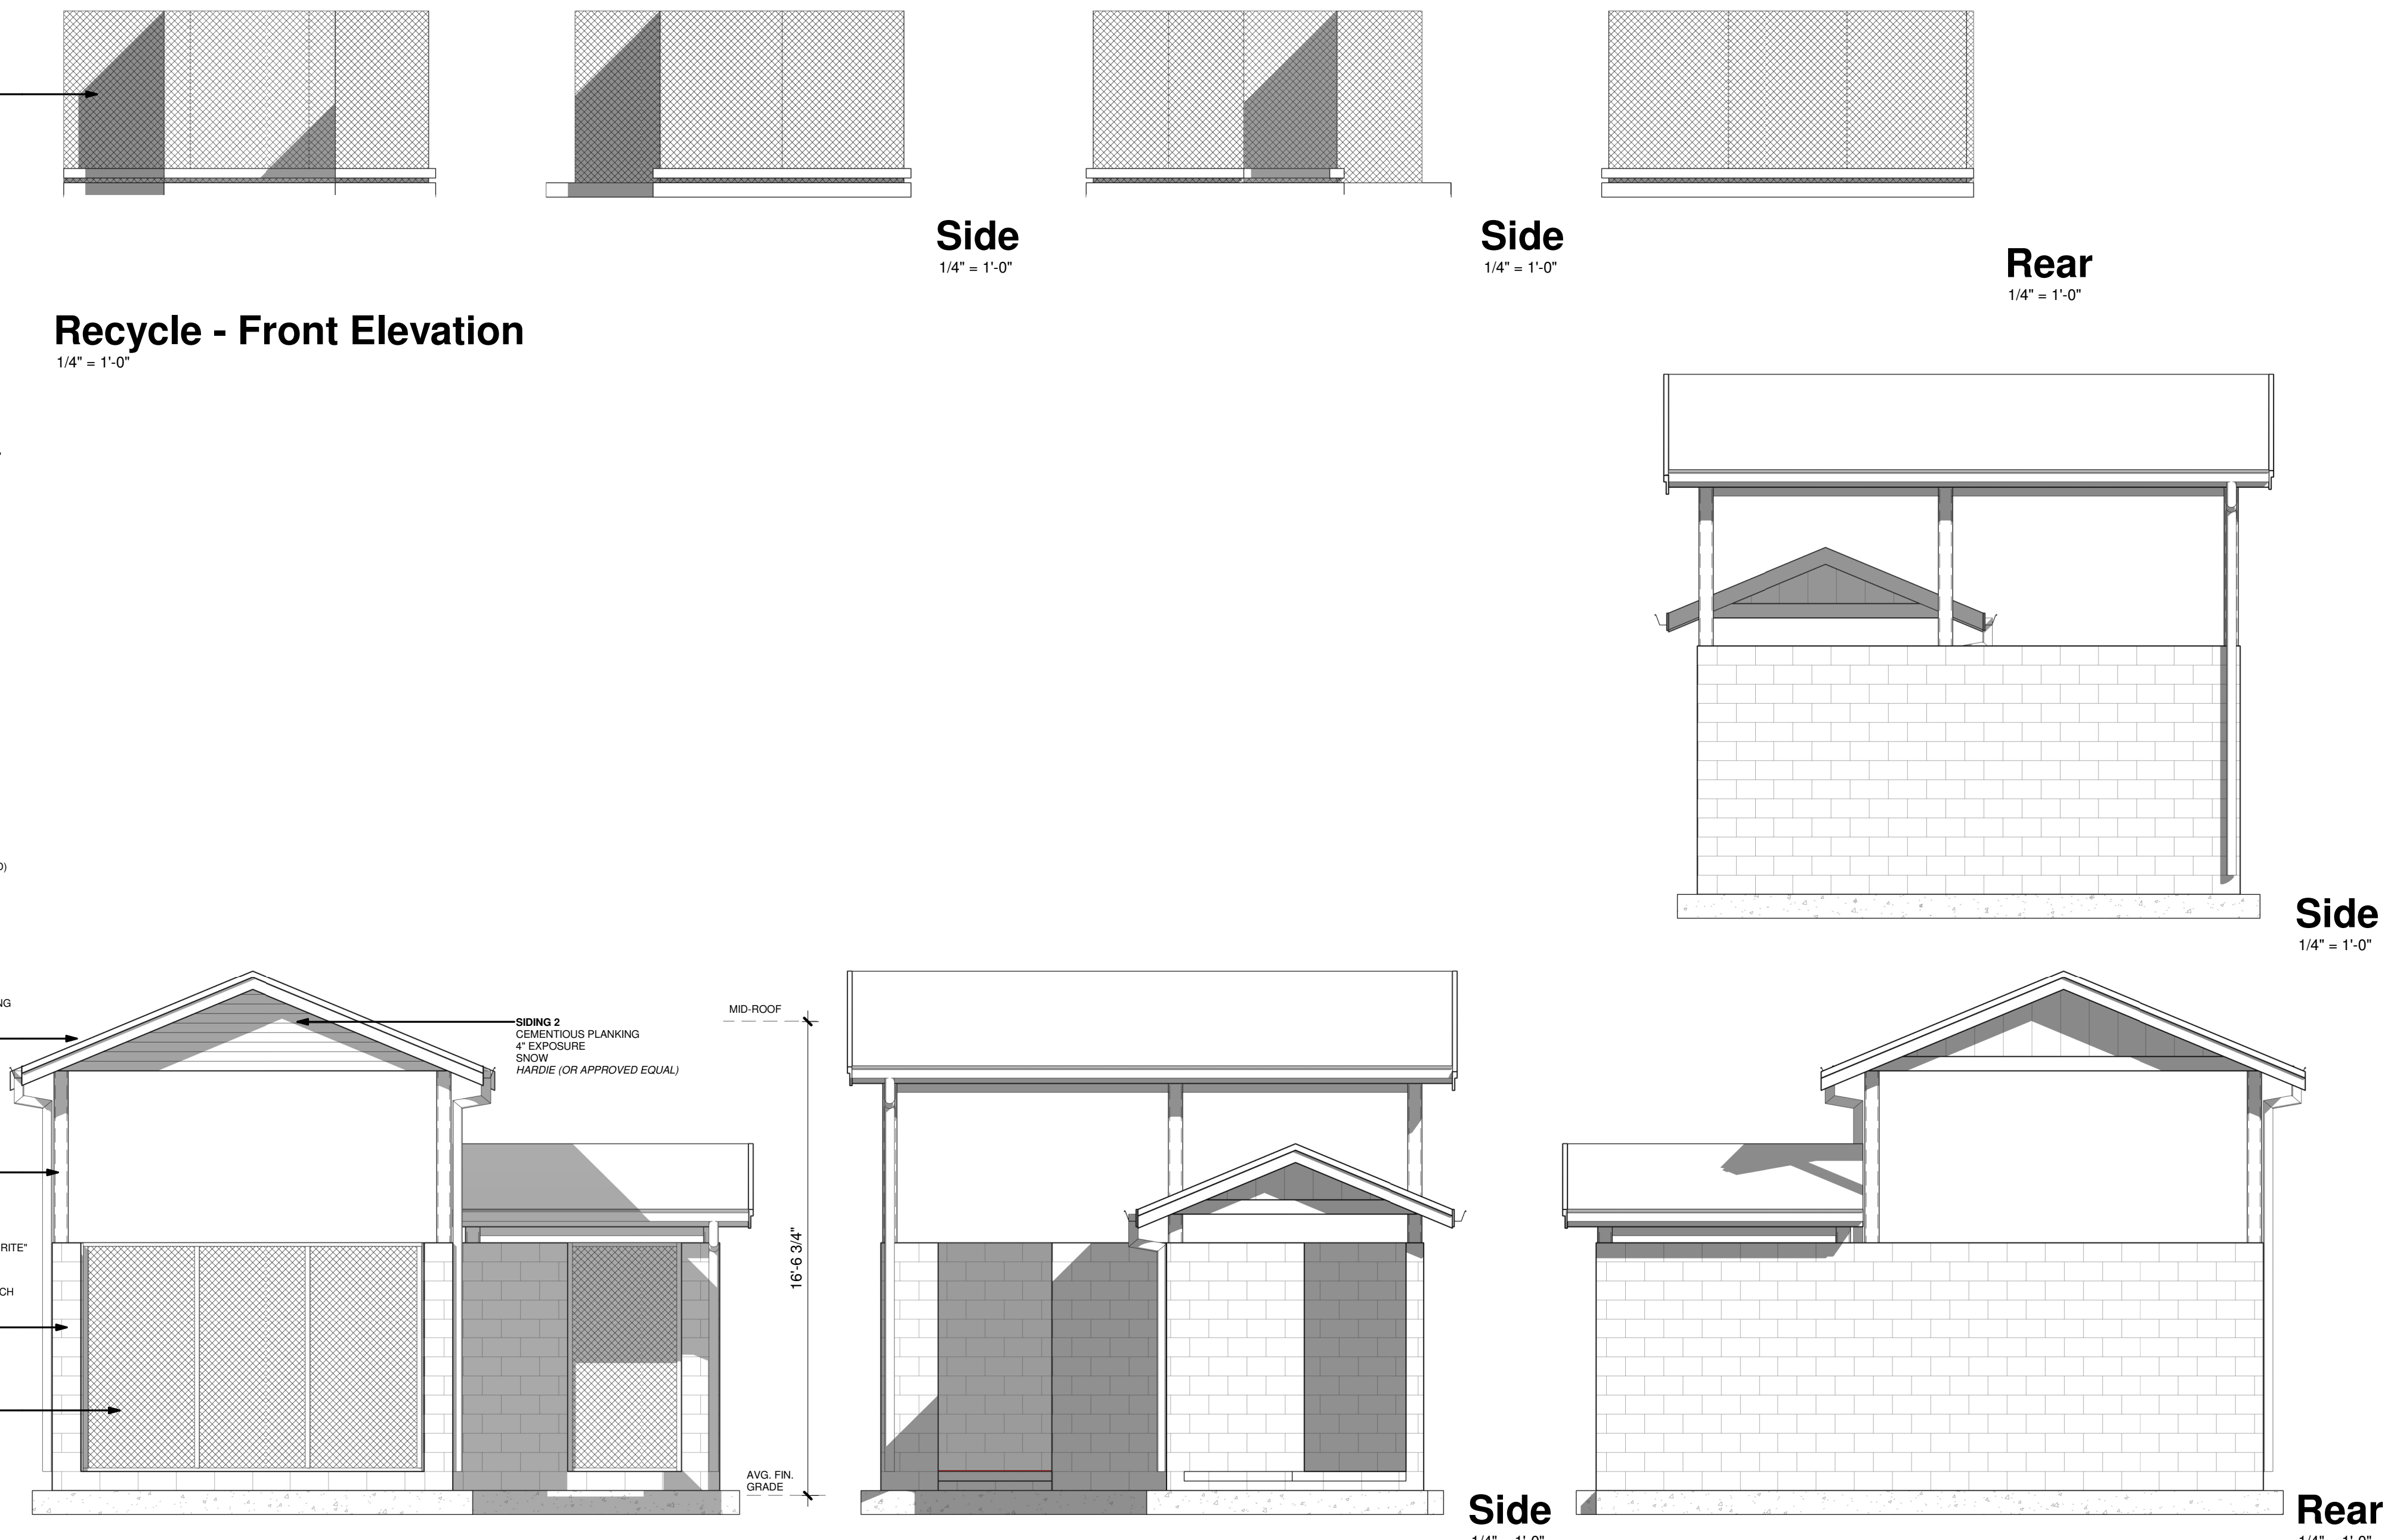

**Trash+Recycle Enclosure - Front Elevation**  
1/4" = 1'-0"

# BRADLEY HEIGHTS

202 27TH AVENUE SE

2/24/2022 3:16:25 PM

BUILDING Trash + Recycle+ Materials

MULTI-FAMILY RESIDENCES

P1-TR



ROSS DECKMAN & ASSOCIATES INC.

207 4th AVENUE SOUTHEAST,  
PUYALLUP, WASHINGTON 98372  
P. 253.840.9405  
F. 253.840.9503