


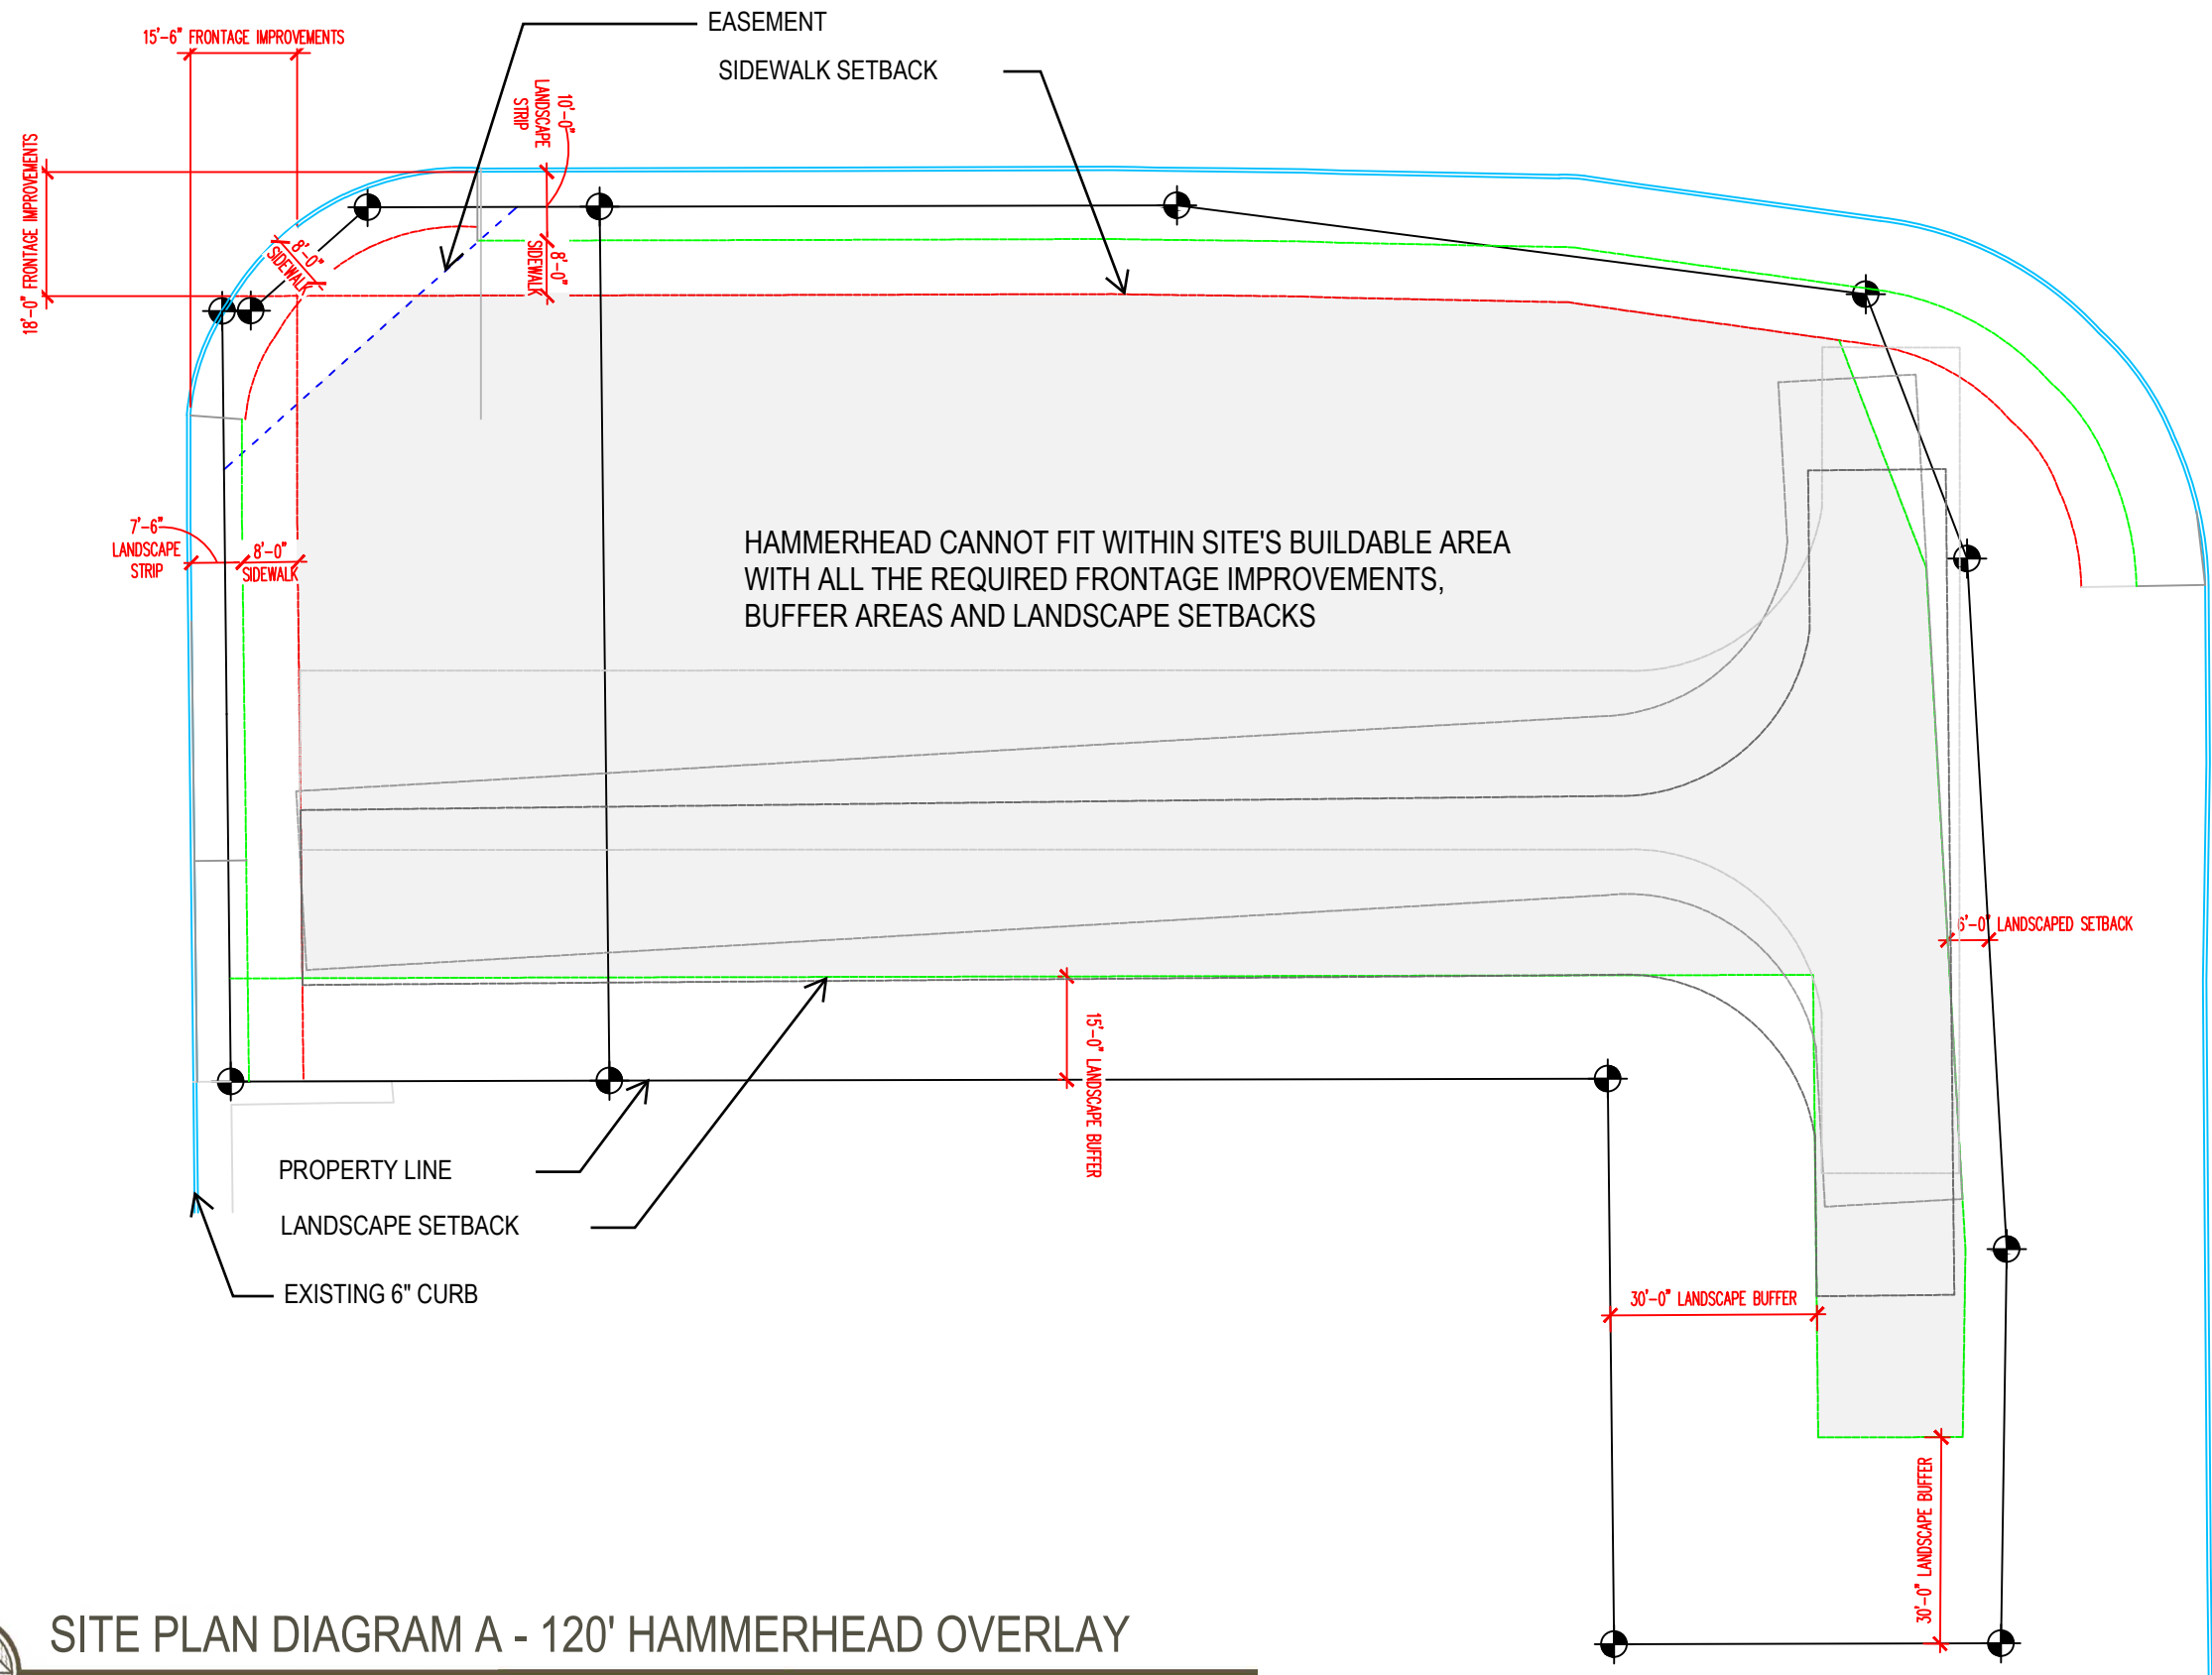

SITE PLAN DIAGRAM A - 120' HAMMERHEAD OVERLAY

SCALE:




SCHEME

11/17/21



SITE PLAN DIAGRAM B - 60' "Y"

SCALE:

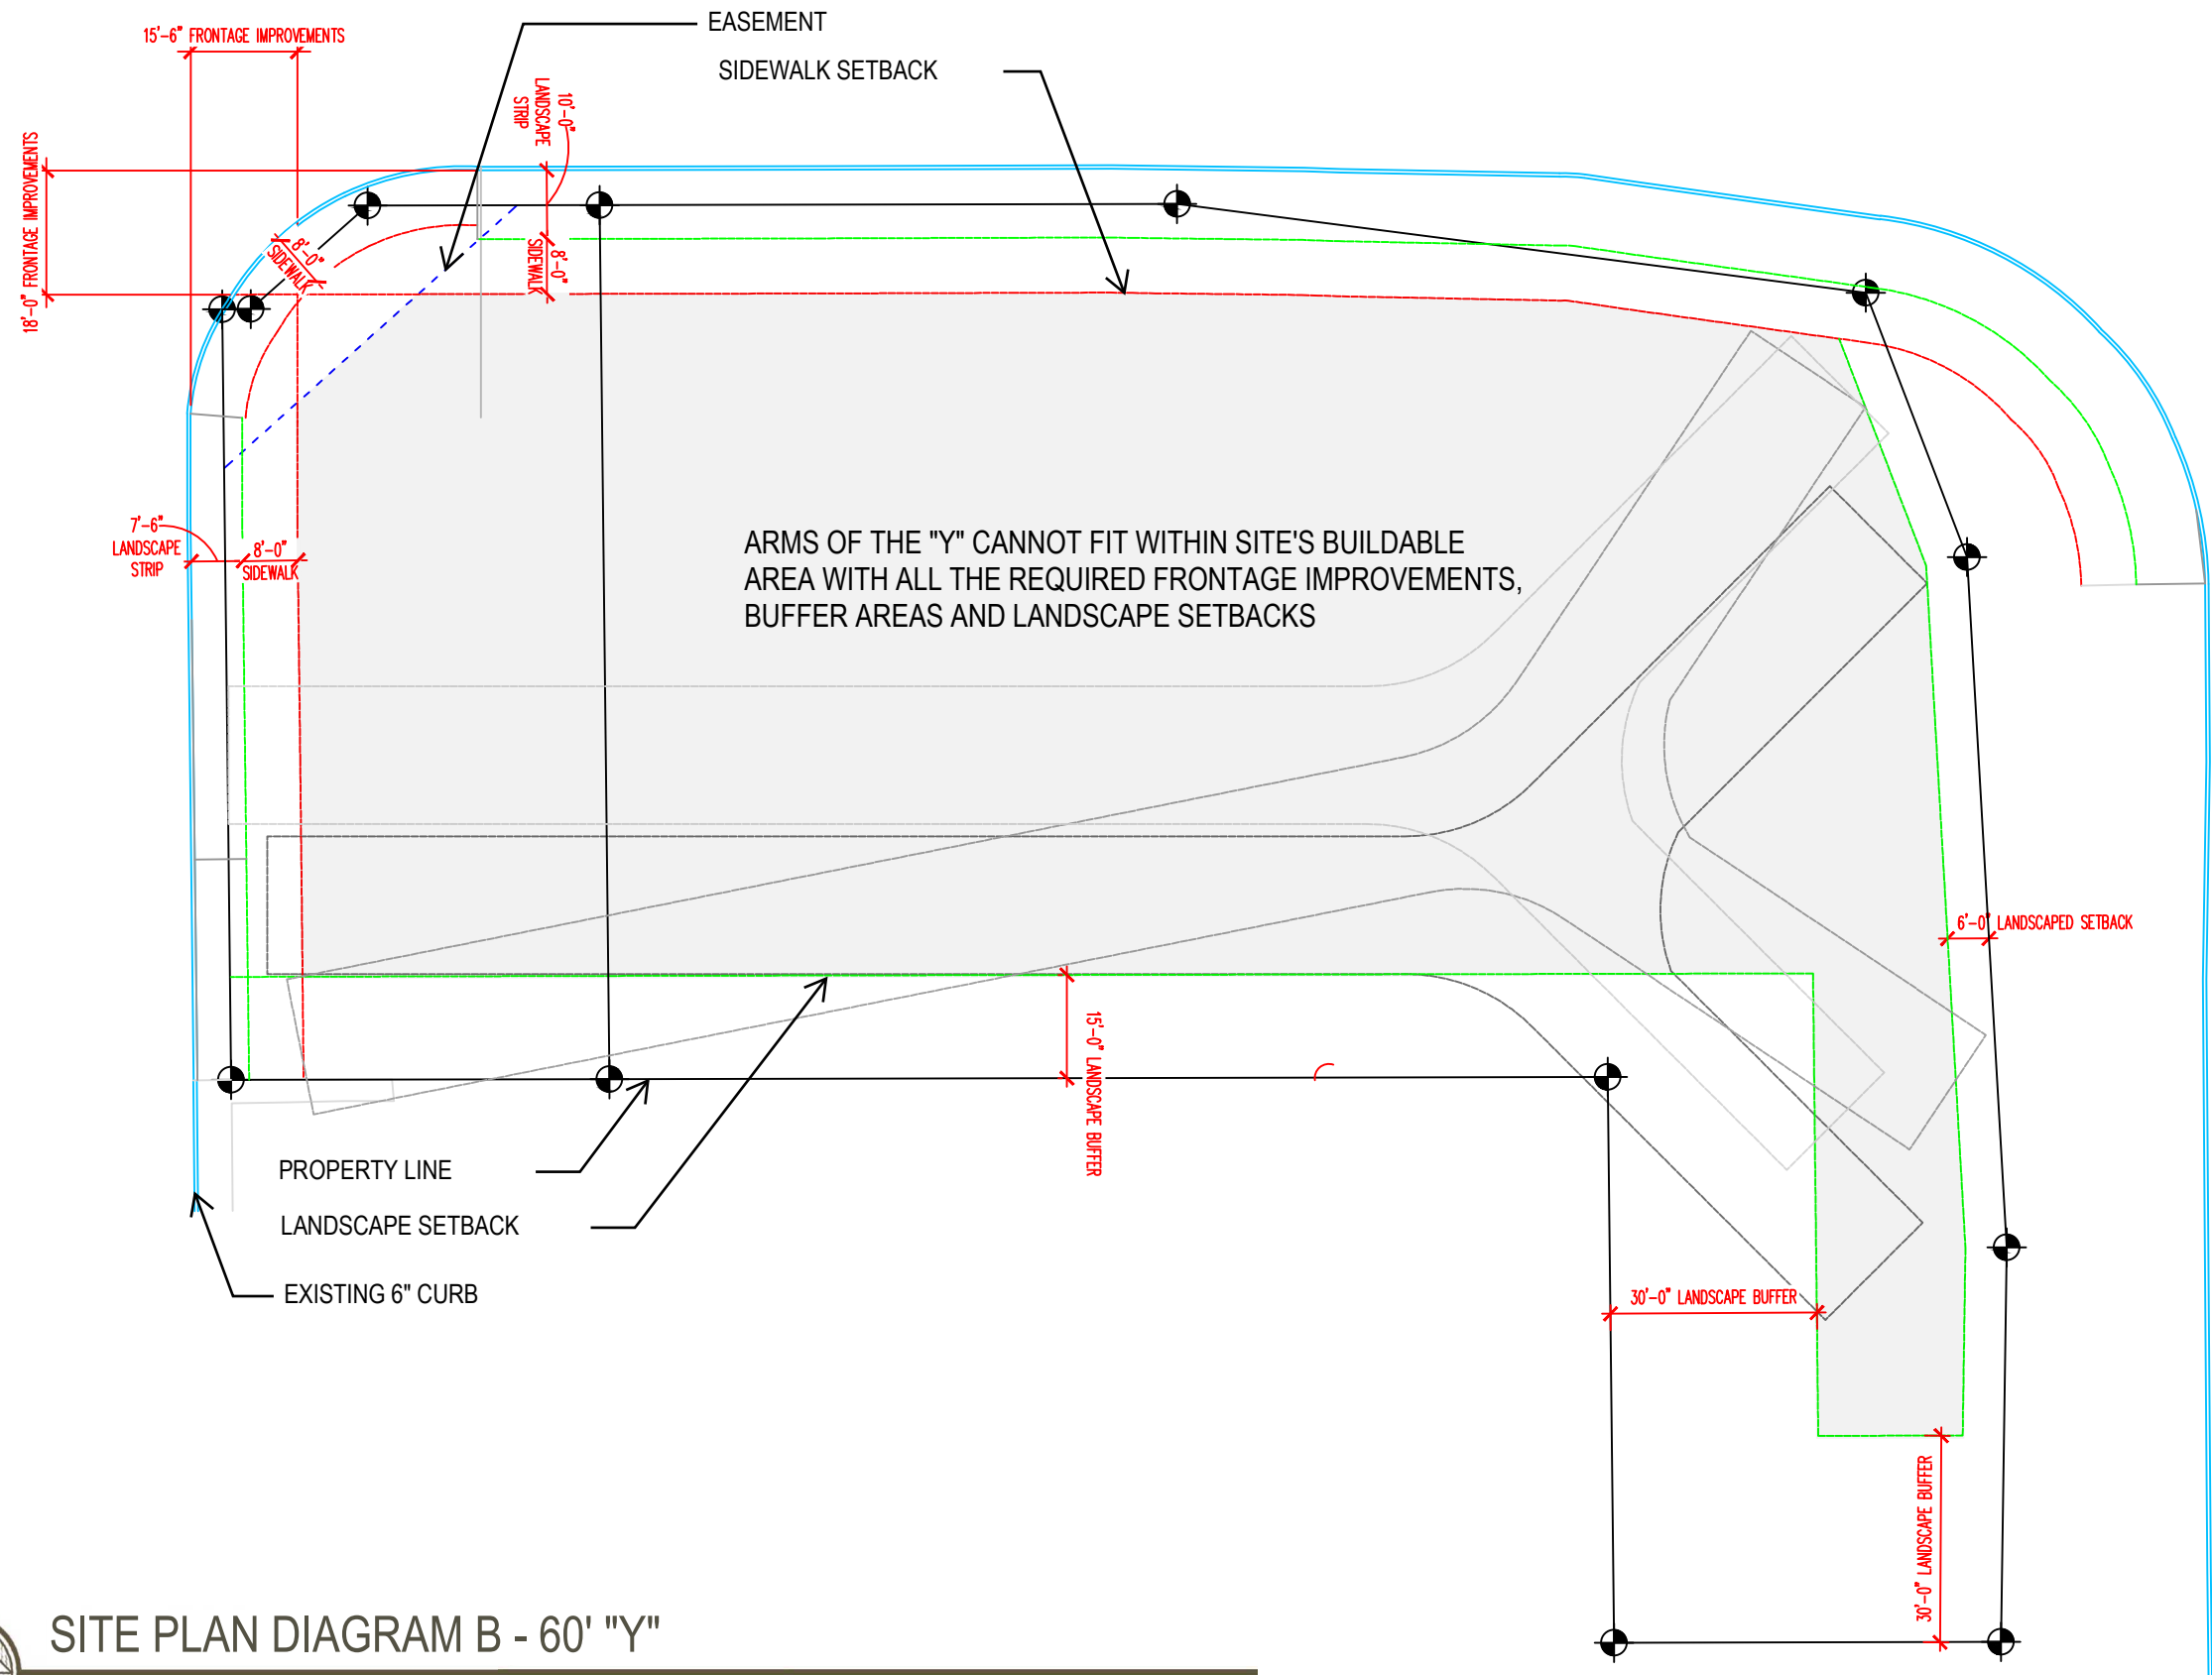

PIONEER MIXED-USE PROJECT 708 E PIONEER PUYALLUP, WA 98372

SCHEME

11/17/21

20-142



SITE PLAN DIAGRAM C - 96' DIAMETER CUL-DE-SAC

SCALE:

