






PAINT COLORS

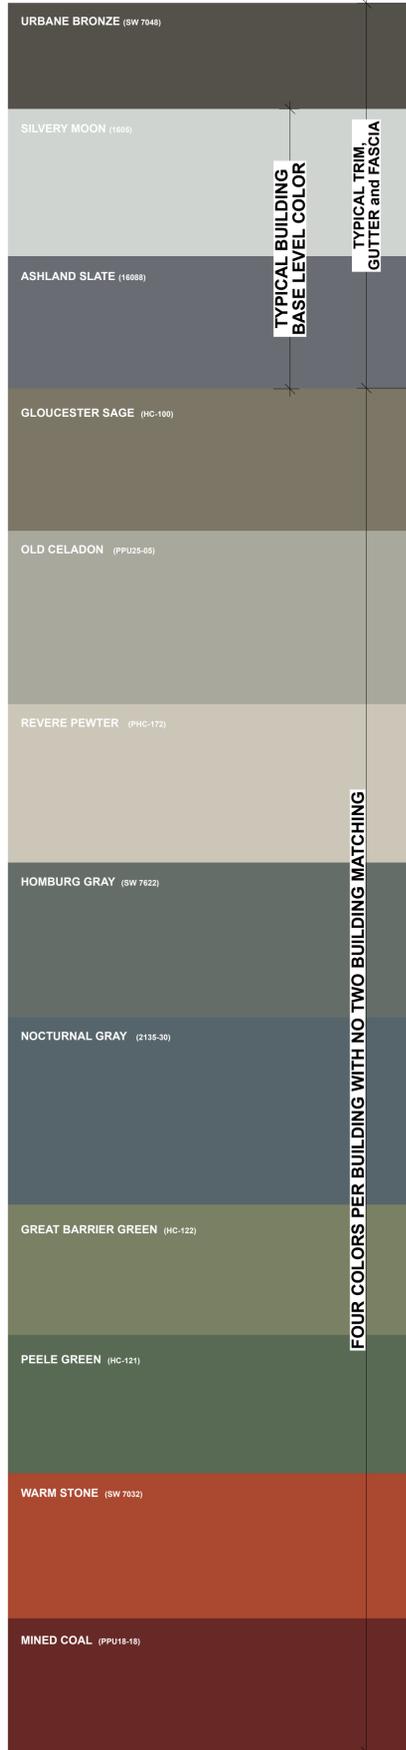

TYPICAL BUILDING BASE LEVEL COLOR  
TYPICAL TRIM, GUTTER and FASCIA

FOUR COLORS PER BUILDING WITH NO TWO BUILDING MATCHING

The ridge of a gable, hip, gambrel or similar pitched roof shall not extend over eight feet above the specified maximum height limit.



1 FRONT ELEVATION BUILDING TYPE No. 1  
SCALE: 1/8" = 1'-0"

CLADDING TYPES

HARDIE® SMOOTH PANELS BOARD-N-BATTEN

AVAILABLE SIZES

THICKNESS:	0.312"	
LENGTH:	108"	120"
WIDTHS:	48"	48"
	96"	48"

Warranty Information >

Request a Quote > Request a Sample >

HARDIESHINGLE® SIDING STRAIGHT SHINGLE

AVAILABLE SIZES

THICKNESS:	0.25"	
LENGTH:	48" boards	
WIDTHS:	15.25"	
EXPOSURES:	6.976"	

Warranty Information >

Request a Quote > Request a Sample >

HARDIE® PANELS SMOOTH WITH REVEALS

AVAILABLE SIZES

THICKNESS:	0.312"	
LENGTH:	108"	120"
WIDTHS:	48"	48"
	96"	48"

Warranty Information >

Request a Quote > Request a Sample >

AESPAN® SIDING U-PANEL SIDING PRE-FINISHED METAL SIDING



CLADDING AT ENTRY COURT COOL ZINC GRAY



PRIMED FOR PAINT

James Hardie's primed for paint collection gives you the power to choose paint for your home's exterior. It's primed. It's ready for field painting. It's a durable, high-performance canvas.

HARDIE® SMOOTH PANELS ALTERNATING EXPOSURE

AVAILABLE SIZES

THICKNESS:	0.312"	
LENGTH:	108"	120"
WIDTHS:	48"	48"
	96"	48"

Warranty Information >

Request a Quote > Request a Sample >

HARDIEPLANK® SMOOTH LAP SIDING REGULAR EXPOSURE

AVAILABLE SIZES

THICKNESS:	0.312"	
LENGTH:	144" boards	
WIDTHS:	6.25"	8.25"
EXPOSURES:	5"	7"
	12"	5.25"
	10.75"	4"
	7.25"	9.25"
	6"	8"

Warranty Information >

Request a Quote > Request a Samp >



2 RIGHT ELEVATION -BUILDING TYPE No. 1  
SCALE: 1/8" = 1'-0"



SYNTHESIS 9, LLC  
5214 D ST  
TACOMA, WA 98403

REUSE OF DOCUMENTS  
THIS DOCUMENT AND THE DESIGNATIONS INCORPORATED HEREIN ARE INSTRUMENTS OF PROFESSIONAL SERVICE AND ARE THE PROPERTY OF SYNTHESIS 9, LLC AND ARE NOT TO BE USED OR REPRODUCED IN WHOLE OR IN PART WITHOUT THE WRITTEN AUTHORIZATION OF SYNTHESIS 9, LLC.



EAST TOWN CROSSING  
BUILDING TYPE 1  
BUILDING 'B'  
PIONEER & SHAW PUYALLUP WA

REVISIONS

NO.	DESCRIPTION

REVISIONS

DRAWN BY: BL / CM  
CHECKED BY: BL  
DATE: 22.05.17  
TITLE: BUILDING ELEVATIONS  
PROJECT #: 2016  
SHEET:

DESIGN REVIEW | 22.05.17





