



Recreation Building Plan - 4832 sf
1/8" = 1'-0"

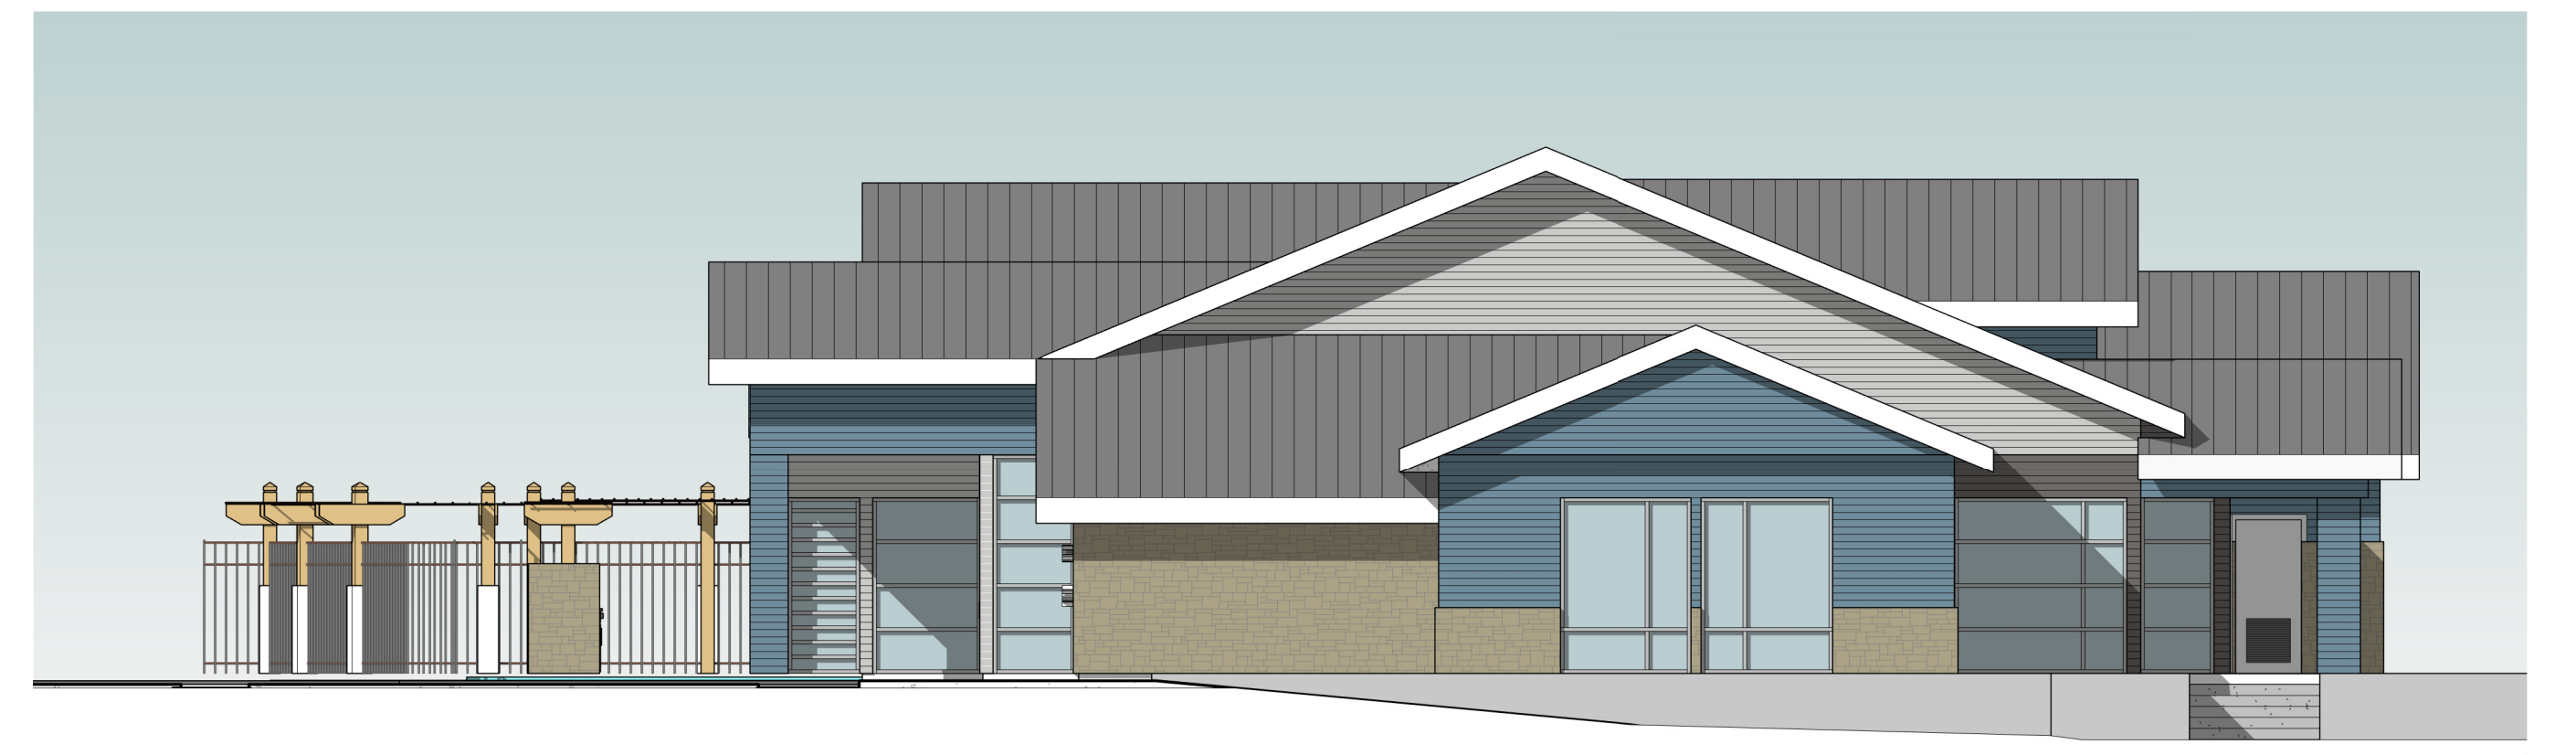


East Elevation - Side
1/8" = 1'-0"

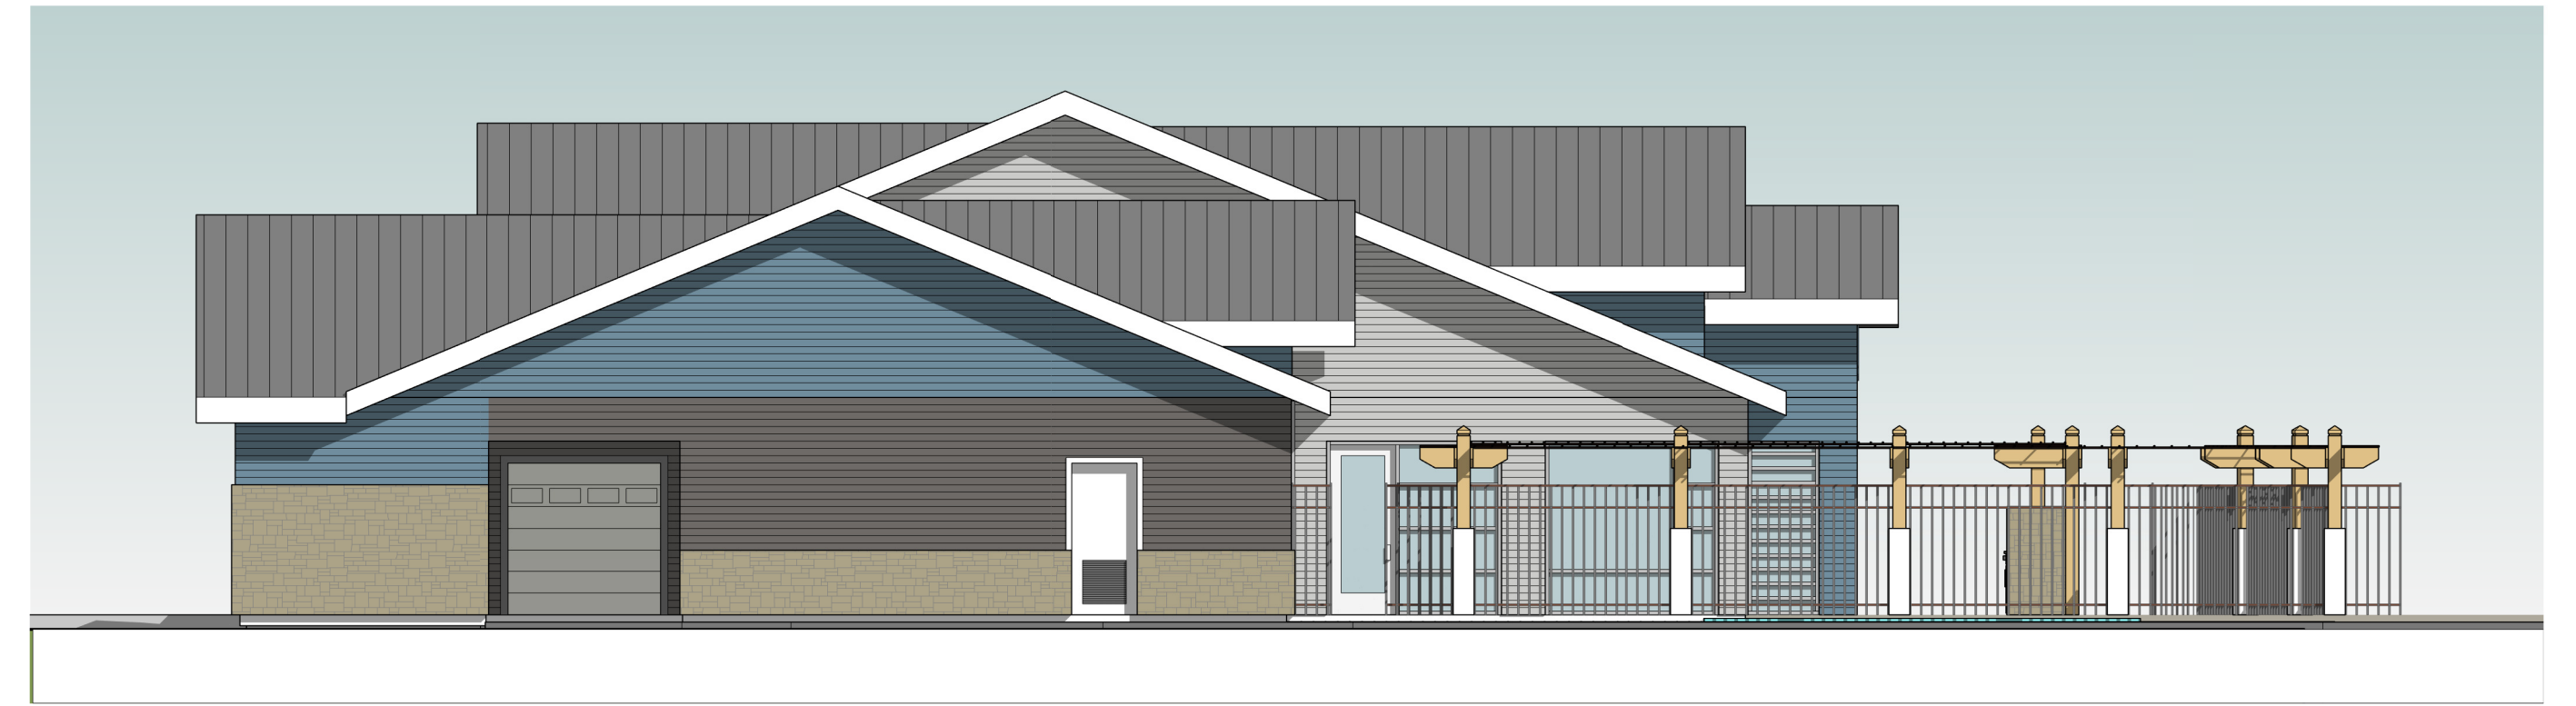

West Elevation - Side
1/8" = 1'-0"



North Elevation - Street
1/8" = 1'-0"

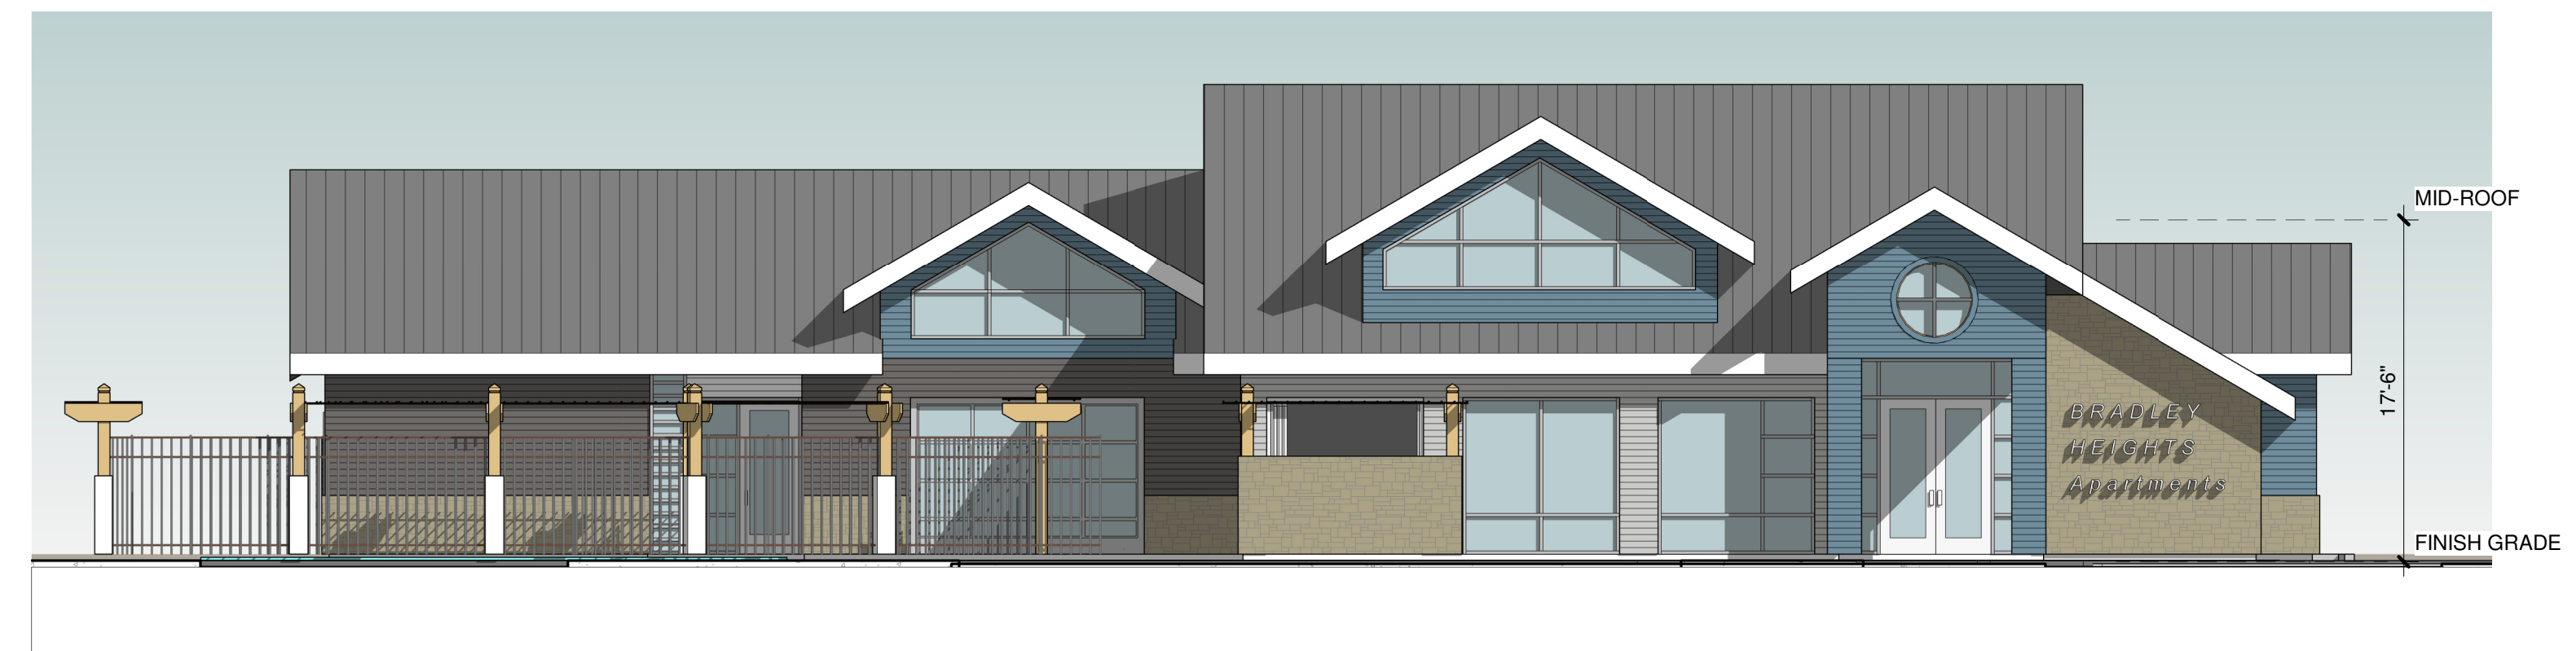

South Elevation - Entry
1/8" = 1'-0"

Bradley Heights Apartments

PUYALLUP

FLOOR PLAN

PR-110

R D + A

ROSS DECKMAN & ASSOCIATES INC.

207 4th AVENUE SOUTHEAST,
PUYALLUP, WASHINGTON 98372
P. 253.840.9405
F. 253.840.9503



Recreation Furniture Plan
1/8" = 1'-0"



Perspective - Aerial SW



Perspective - Entry SE

Bradley Heights Apartments

PUYALLUP


FURNITURE PLAN

PR-110.1

R D + A

ROSS DECKMAN & ASSOCIATES INC.

207 4th AVENUE SOUTHEAST,
PUYALLUP, WASHINGTON 98372
P. 253.840.9405
F. 253.840.9503

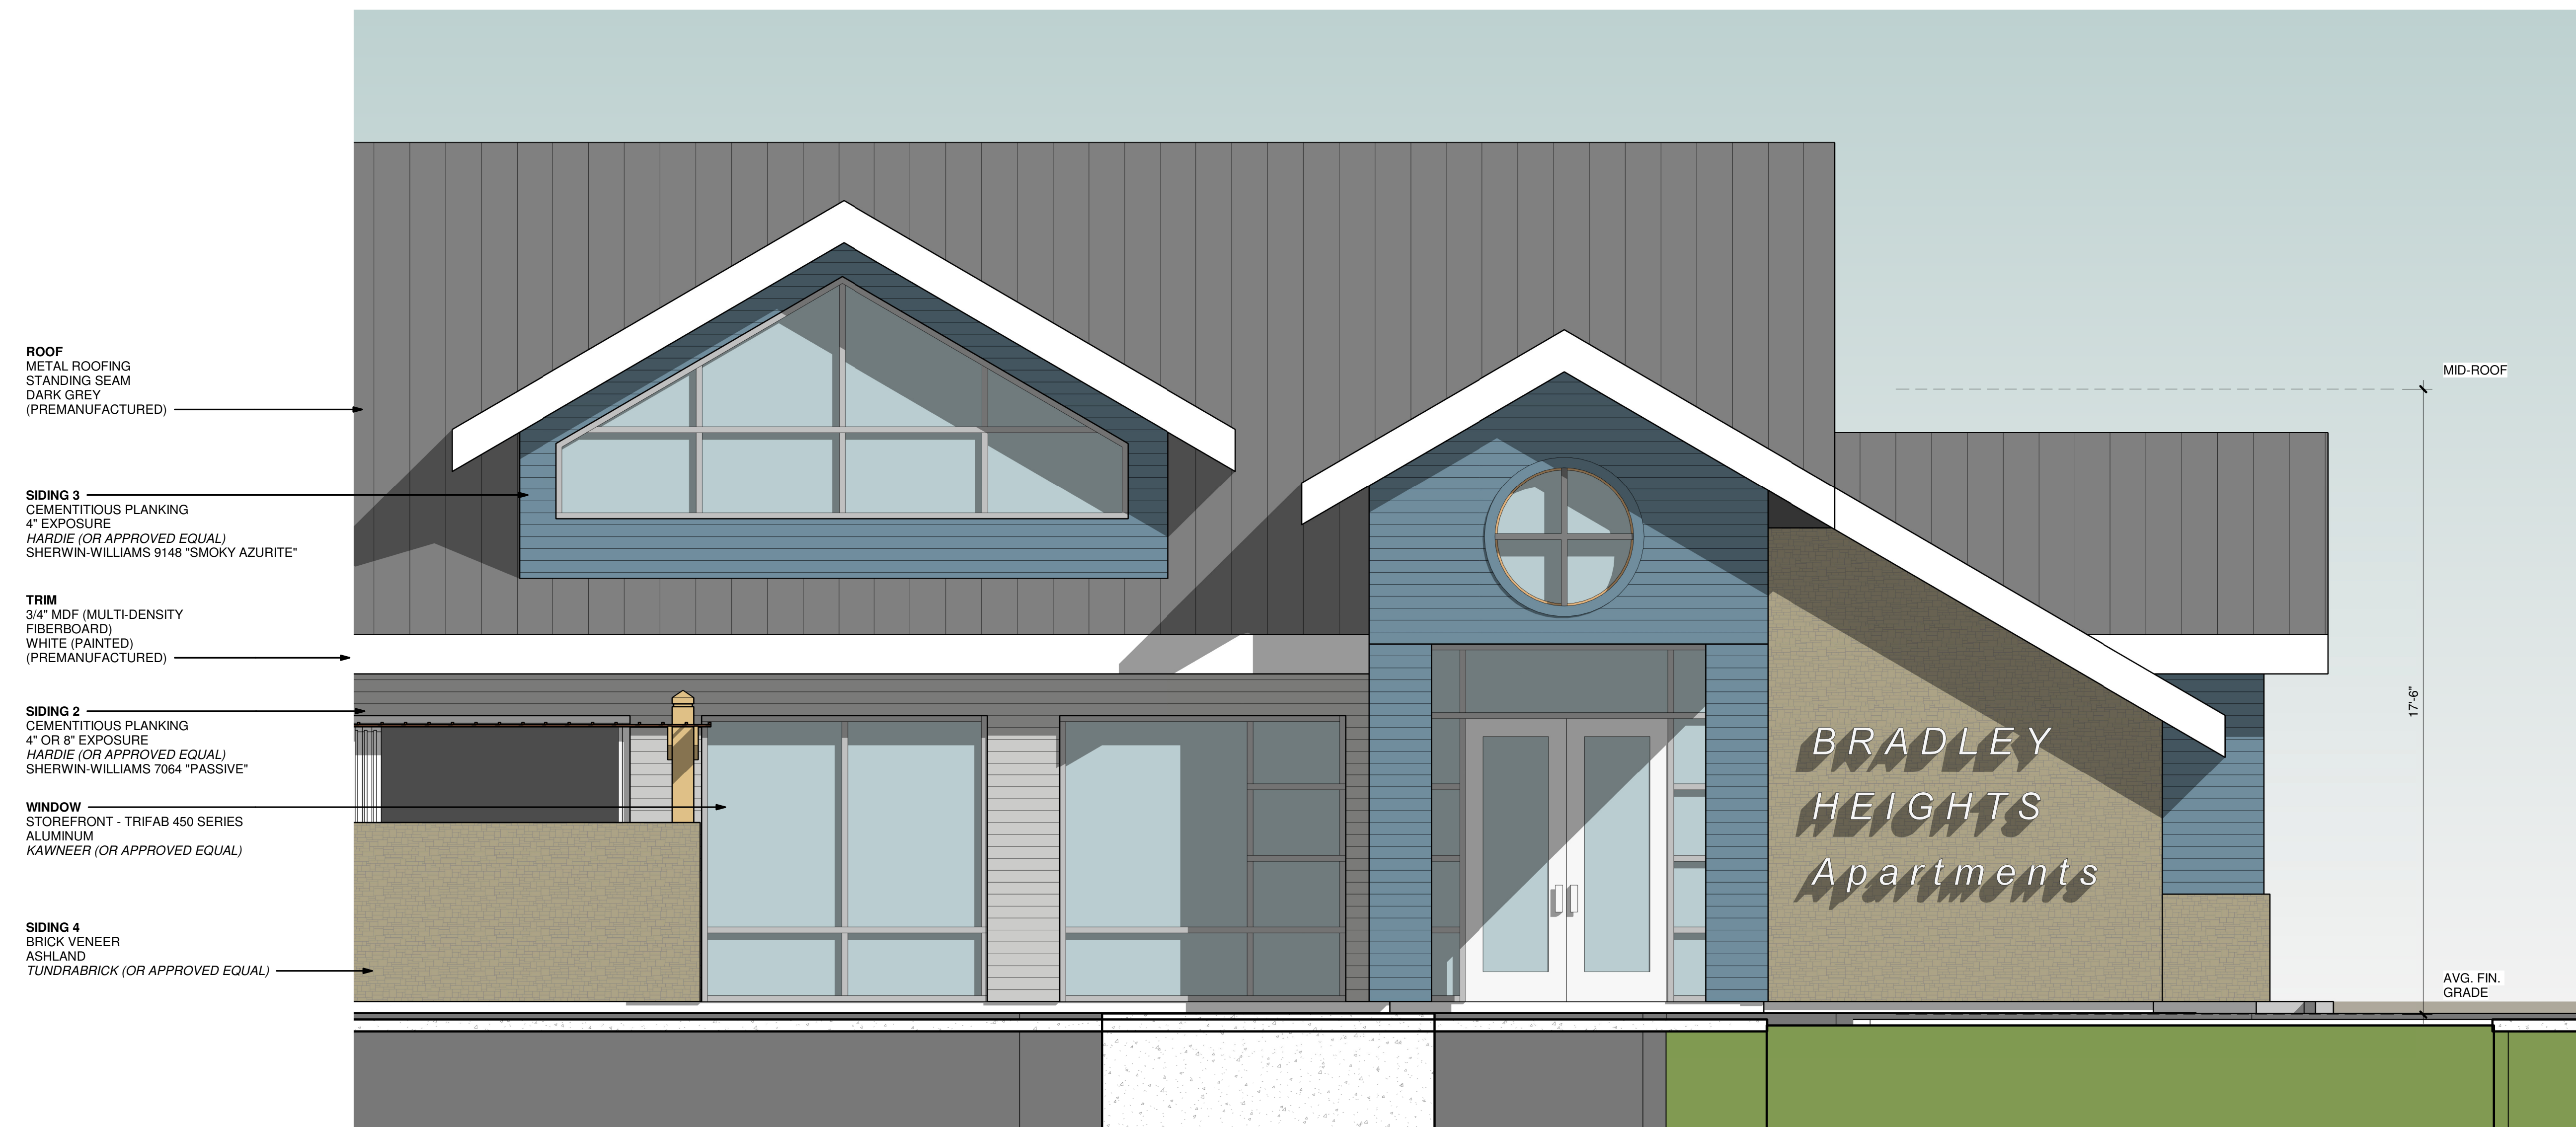

EXTERIOR FINISHES
3/8" = 1'-0"

Bradley Heights Apartments

PUYALLUP

FINISHES

PR-110.2

R D + A

ROSS DECKMAN & ASSOCIATES INC.

207 4th AVENUE SOUTHEAST,
PUYALLUP, WASHINGTON 98372
P. 253.840.9405
F. 253.840.9503