



PARALLEL PARKING SECTION
SCALE IN FEET
0 1' 5'

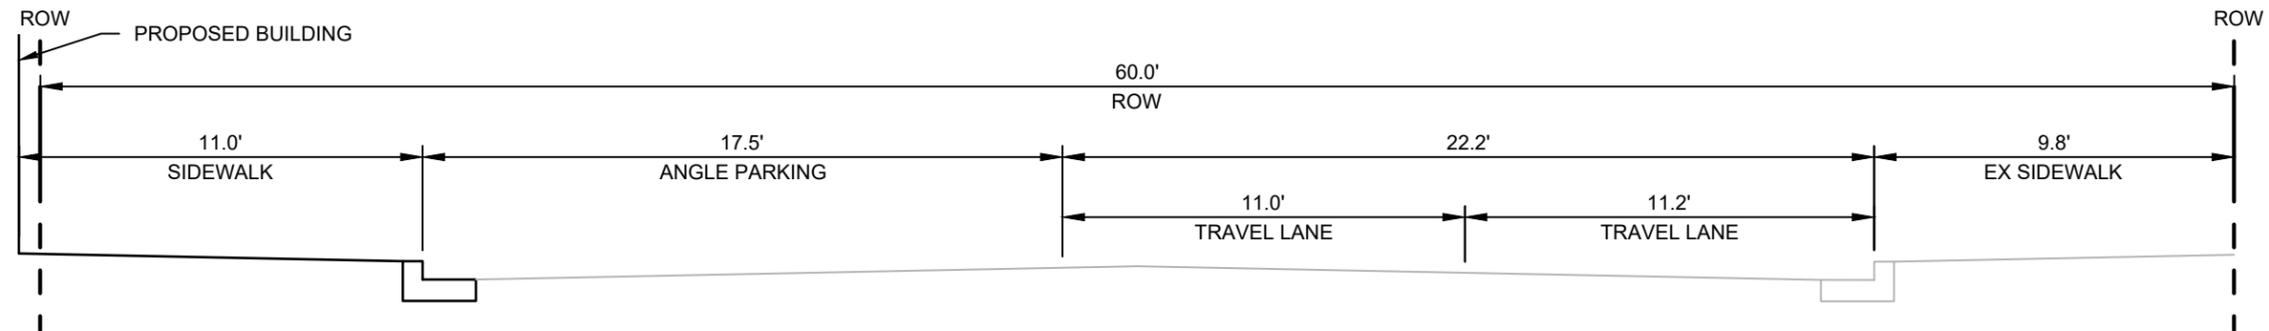

ANGLED PARKING WITH EXISTING EAST CURB LINE SECTION
SCALE IN FEET
0 1' 5'

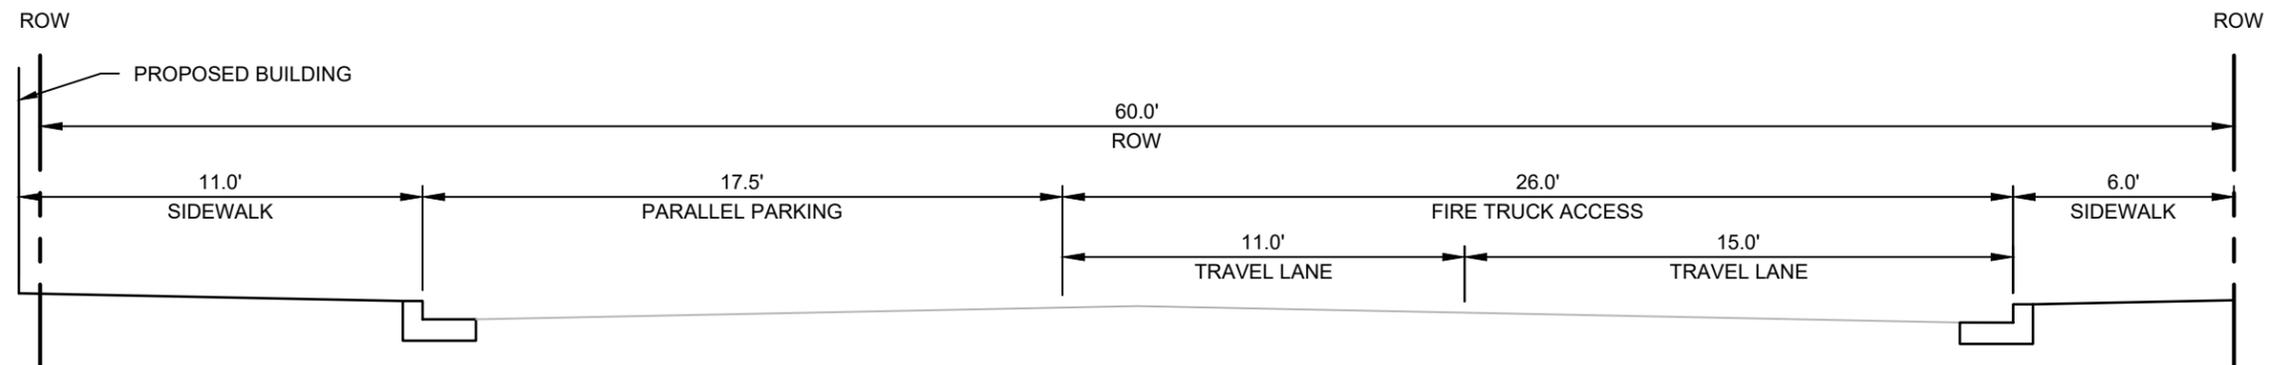

ANGLED PARKING WITH EAST CURB LINE SHIFTED SECTION
SCALE IN FEET
0 1' 5'