



# SEASONS ON MEEKER TOWNHOMES & MARKETHALL DOWNTOWN DESIGN REVIEW PACKAGE

**JCR**COLLECTIVE

# TOWNHOMES

BRICK



MODULAR BRICK; STACK BOND; GRAY

METAL PANEL




METAL PANEL - DARK GRAY

USE METAL PANEL FOR FASCIA AND  
PARAPET CAP


SCONCE



MODERN SCONCE; ACTUAL FIXTURE MAY VARY

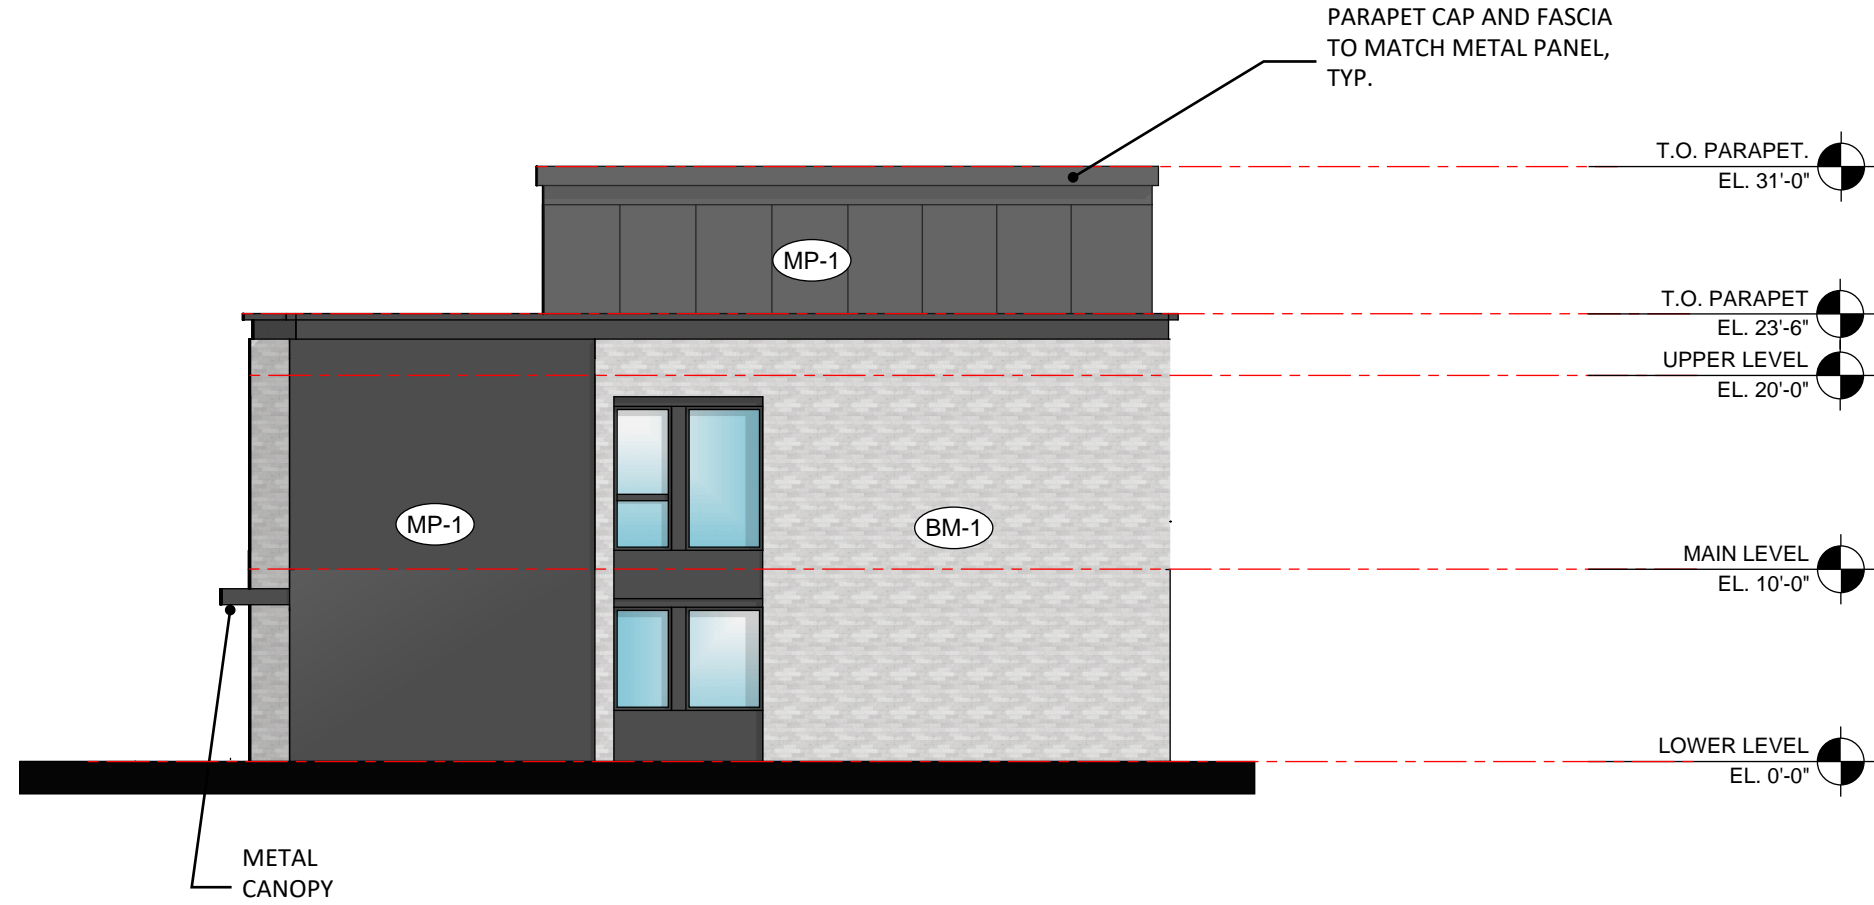



**A** NORTH ELEVATION  
SCALE = 1"=10'-0"

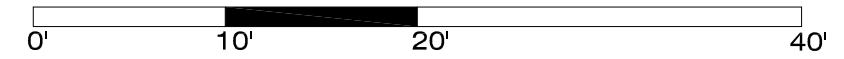




**A** EAST ELEVATION  
SCALE = 1"=10'-0"

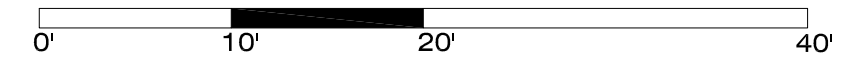

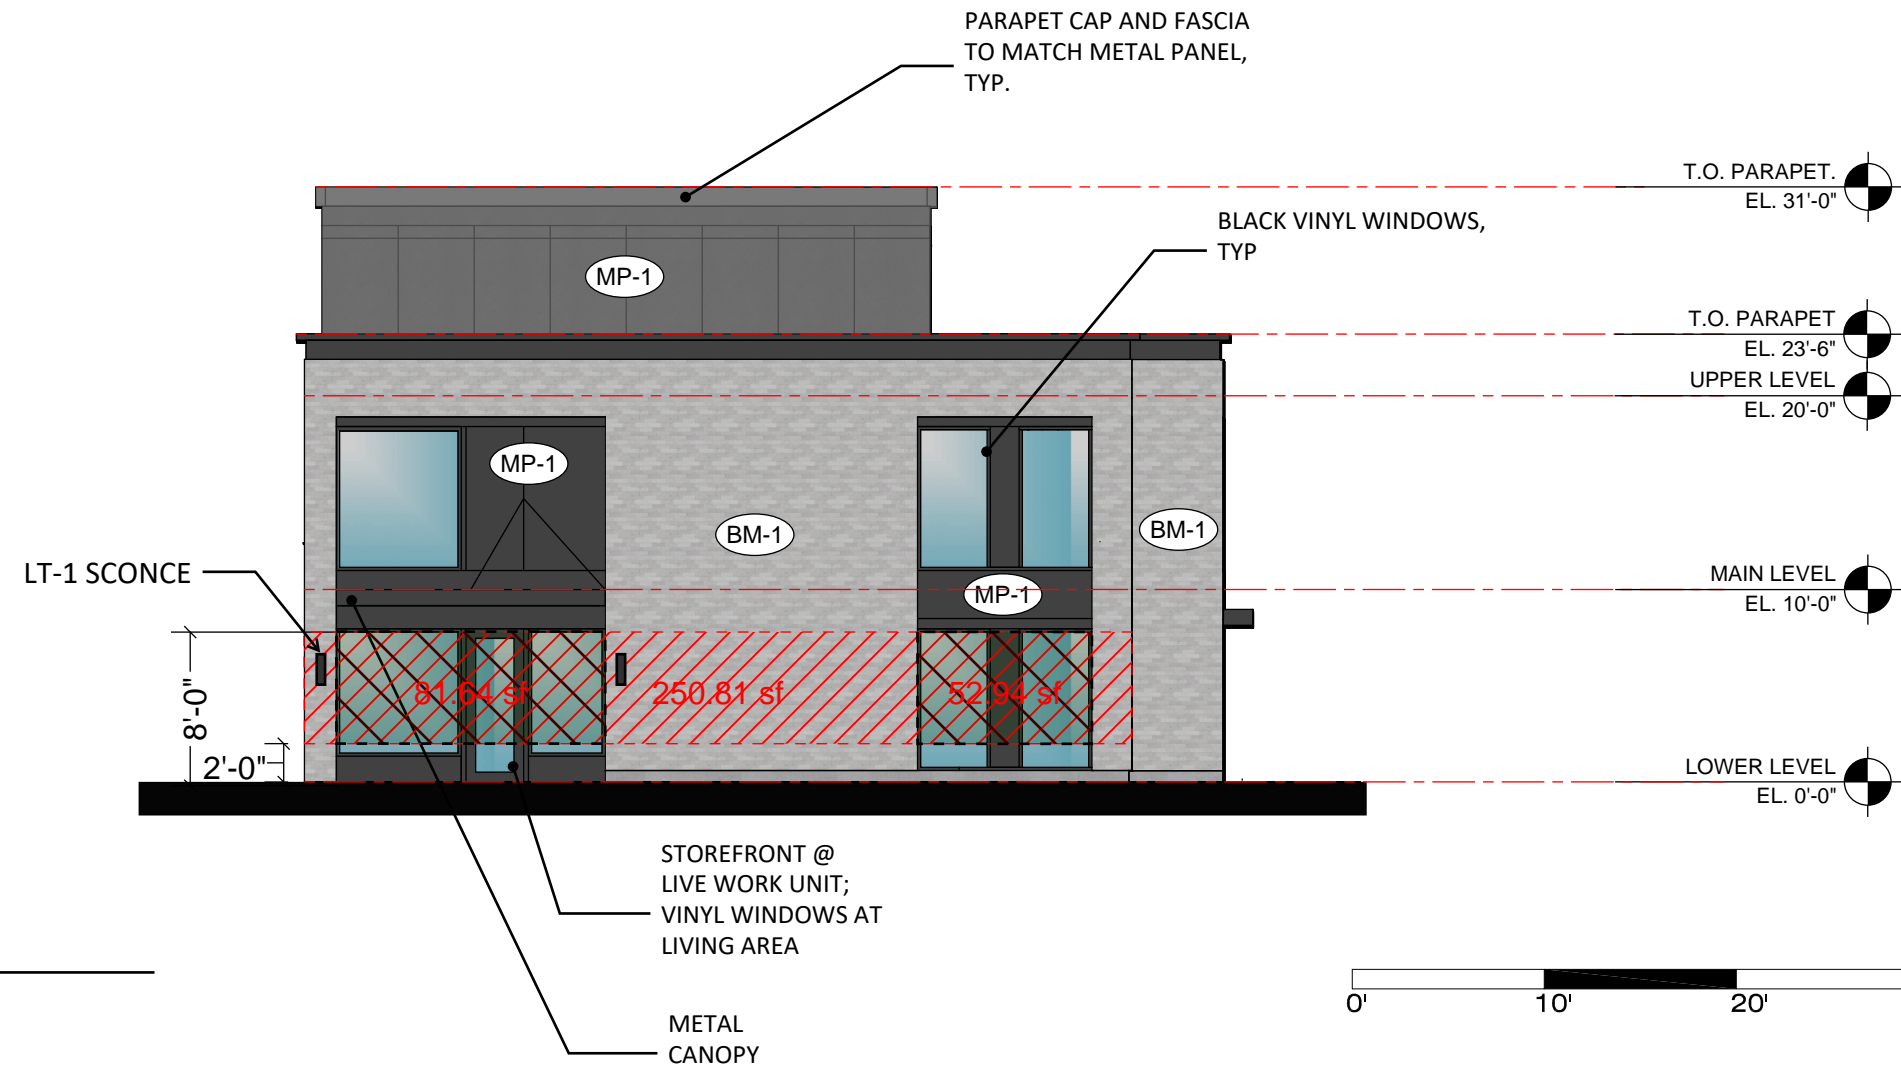

**A** SOUTH ELEVATION  
SCALE = 1"=10'-0"

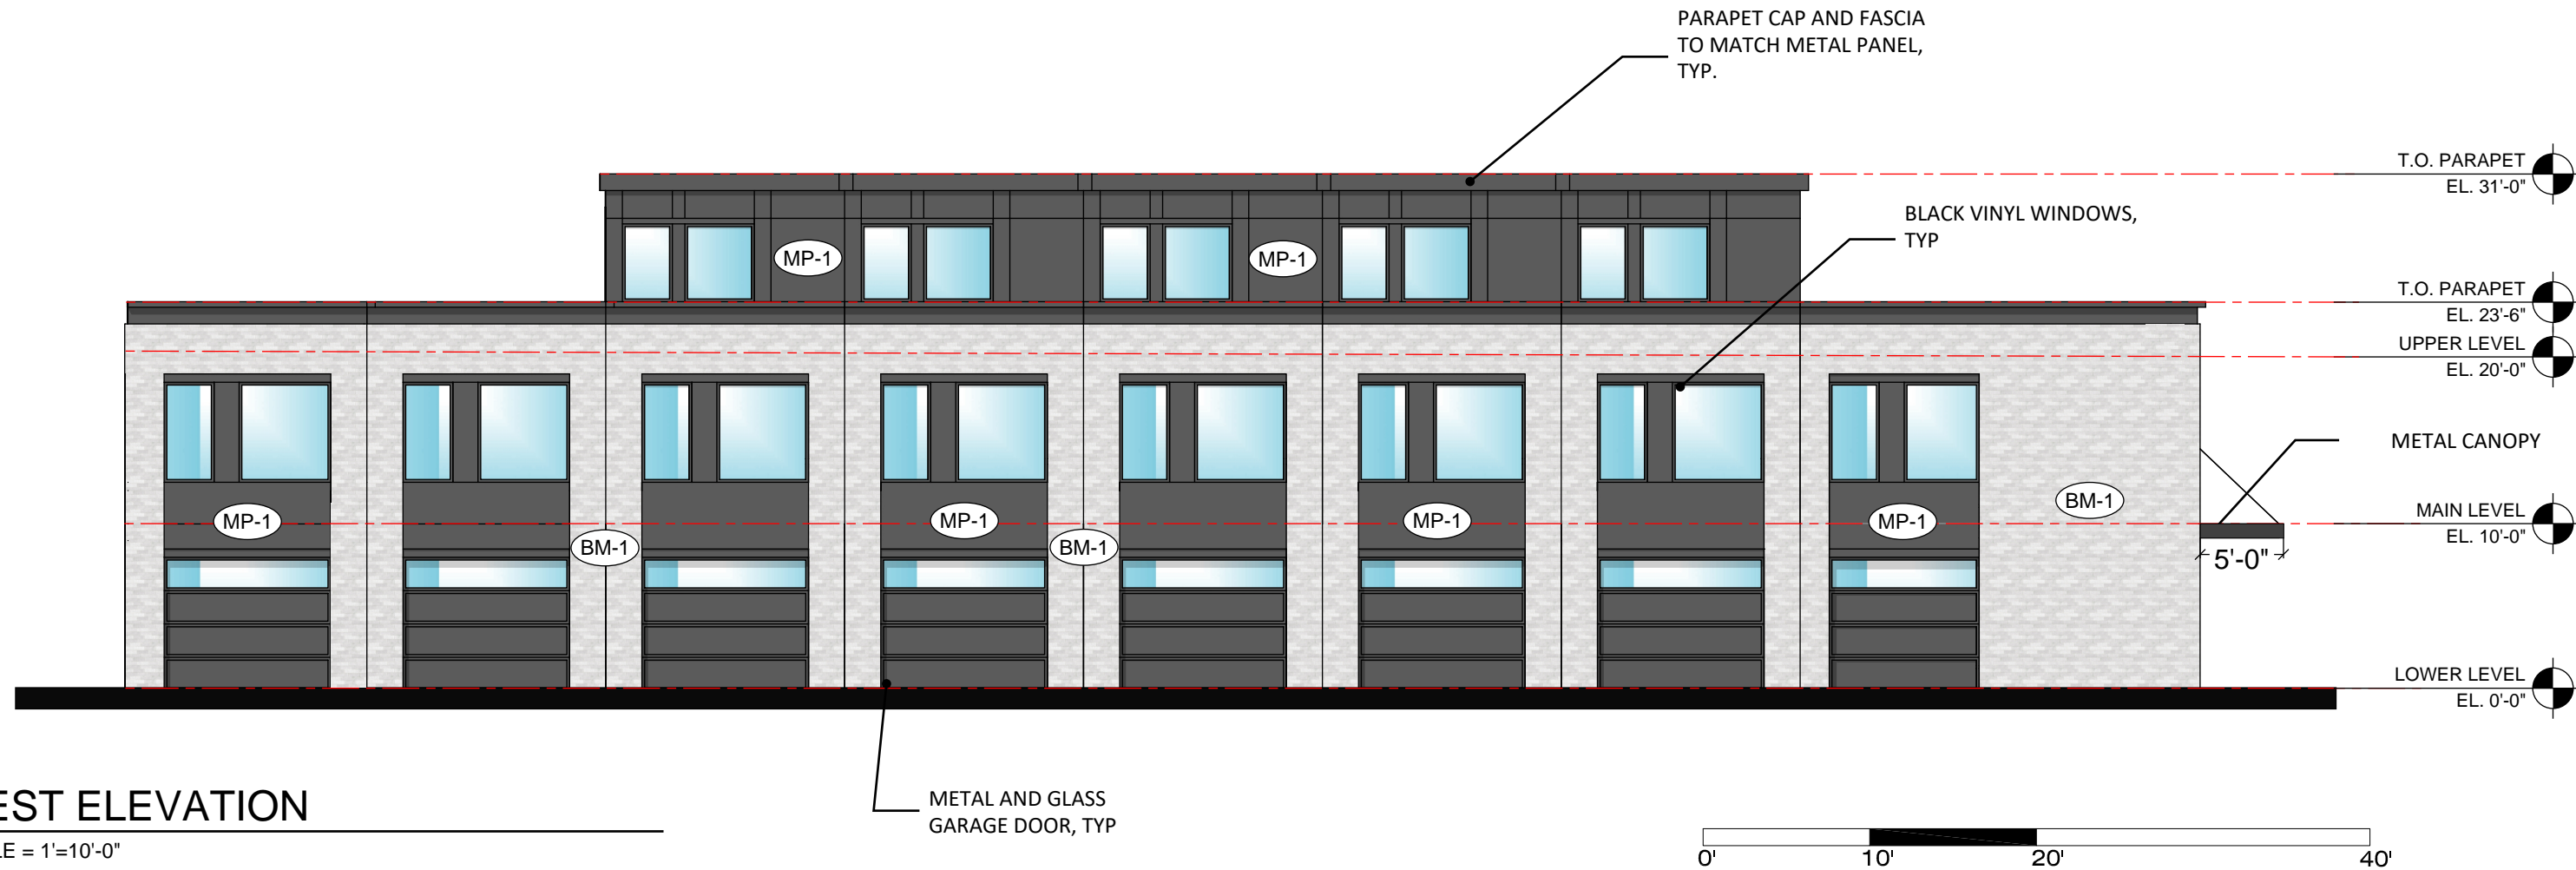

**JCR**COLLECTIVE

MARKET

BRICK



STANDARD BRICK; RUNNING BOND; DARK BLEND

STUCCO



SMOOTH FINISH STUCCO WITH DARK GRAY  
PAINT

METAL PANEL




METAL PANEL - DARK GRAY

USE METAL PANEL FOR FASCIA AND  
PARAPET CAP


SCONCE




MODERN SCONCE; ACTUAL FIXTURE MAY VARY

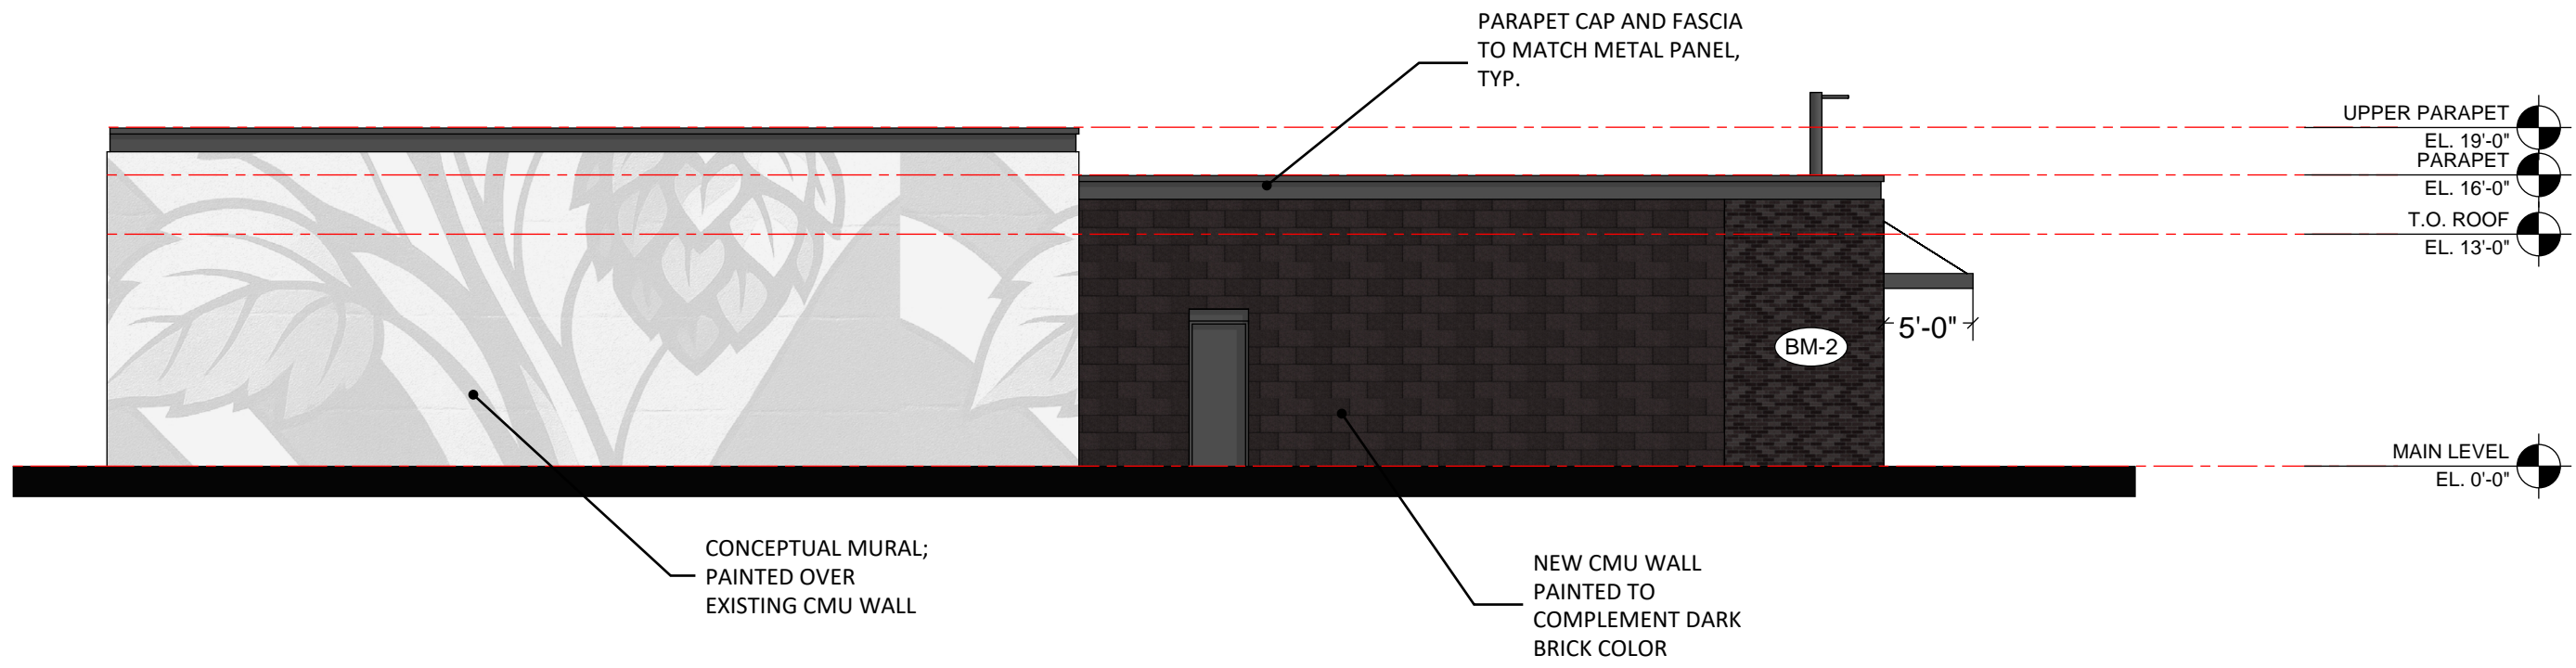



**A** NORTH ELEVATION  
SCALE = 1"=10'-0"

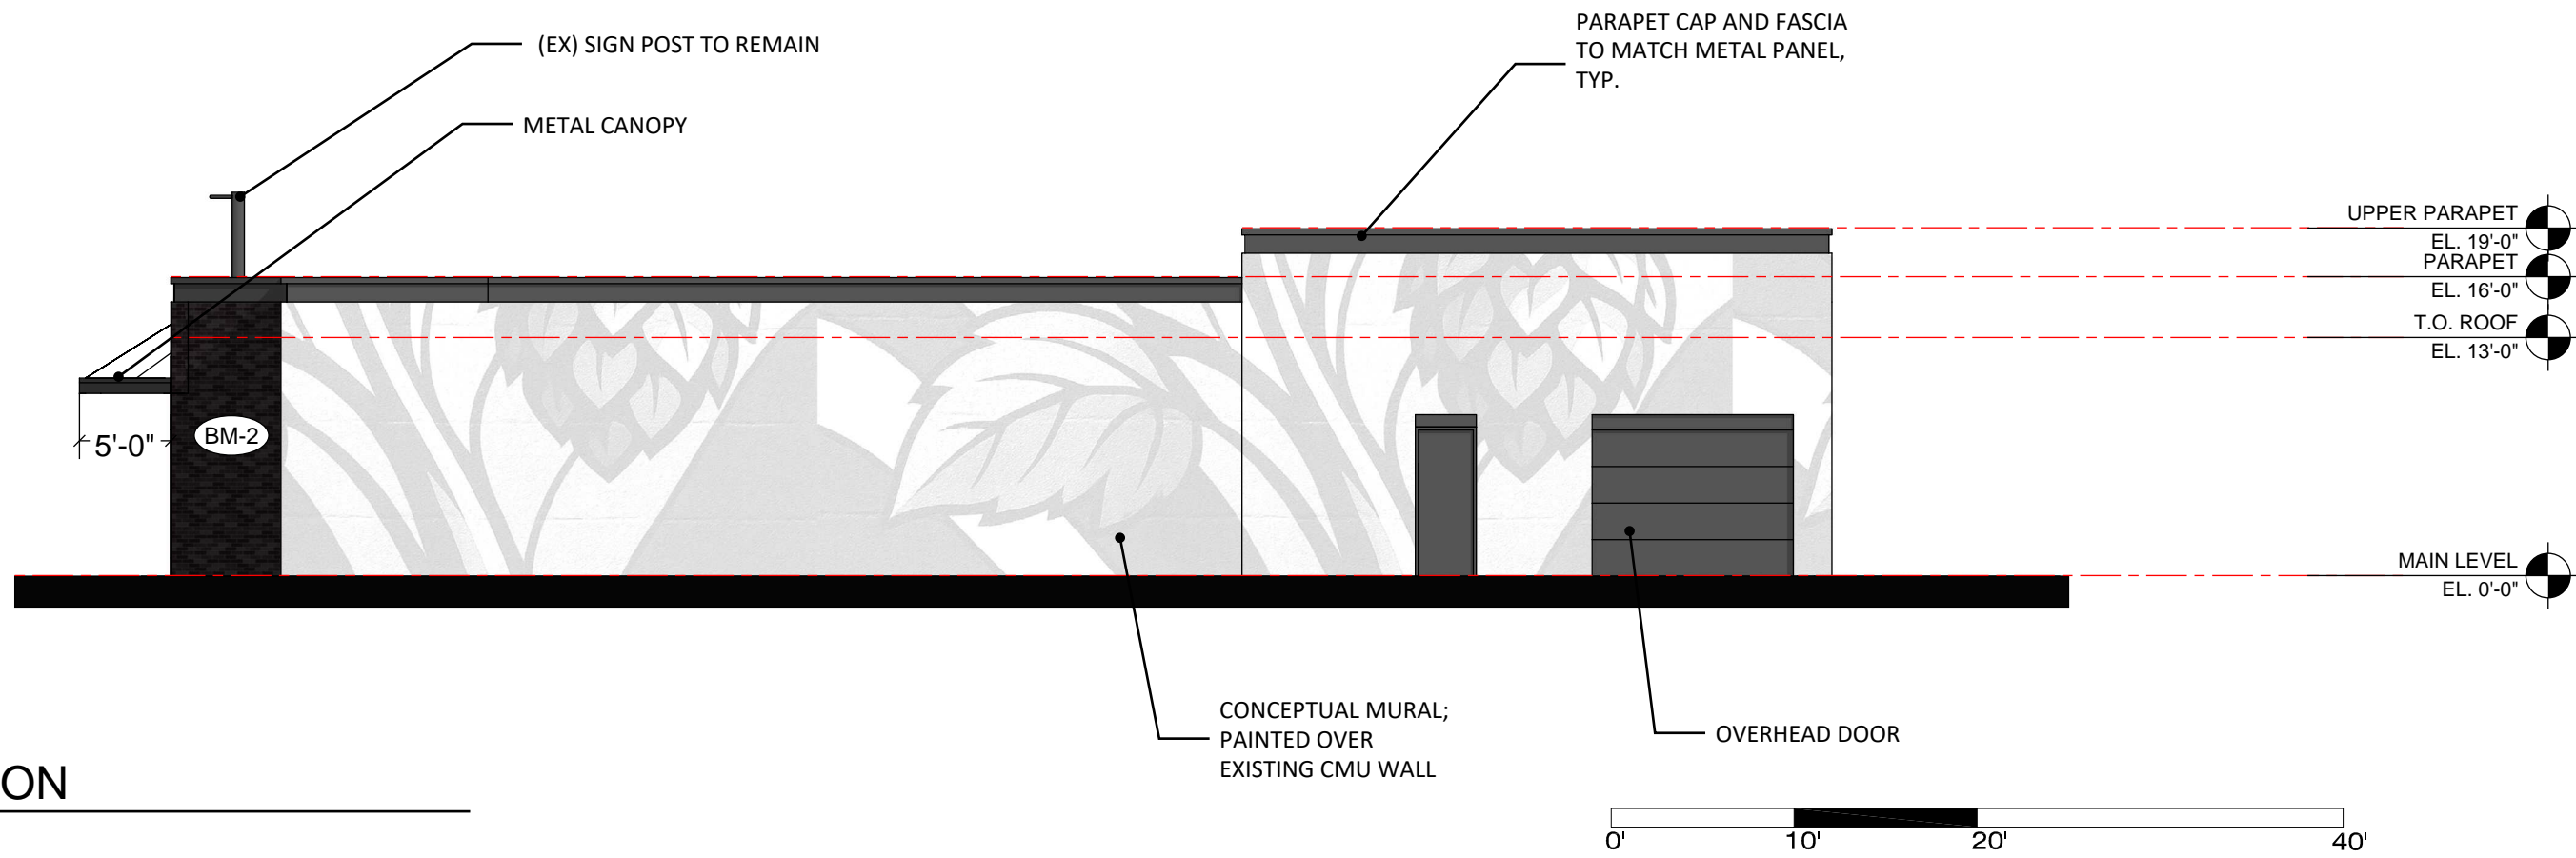

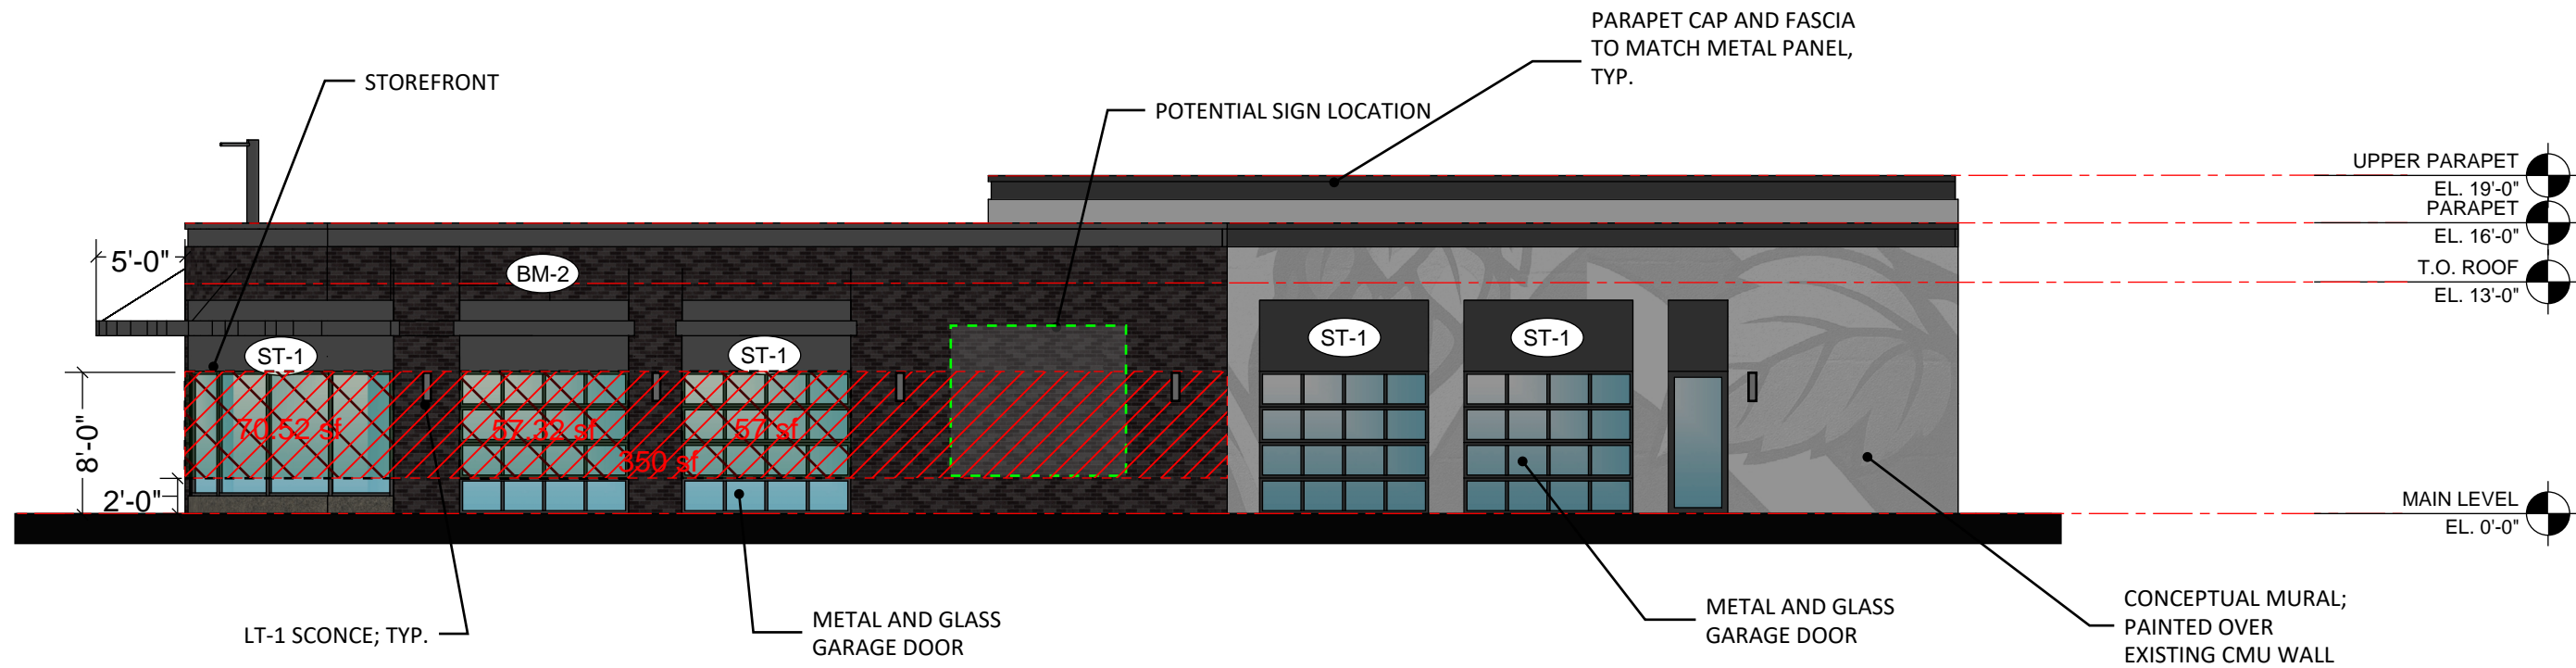

**A** SOUTH ELEVATION  
SCALE = 1"=10'-0"

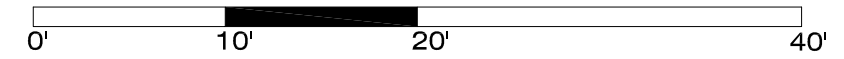


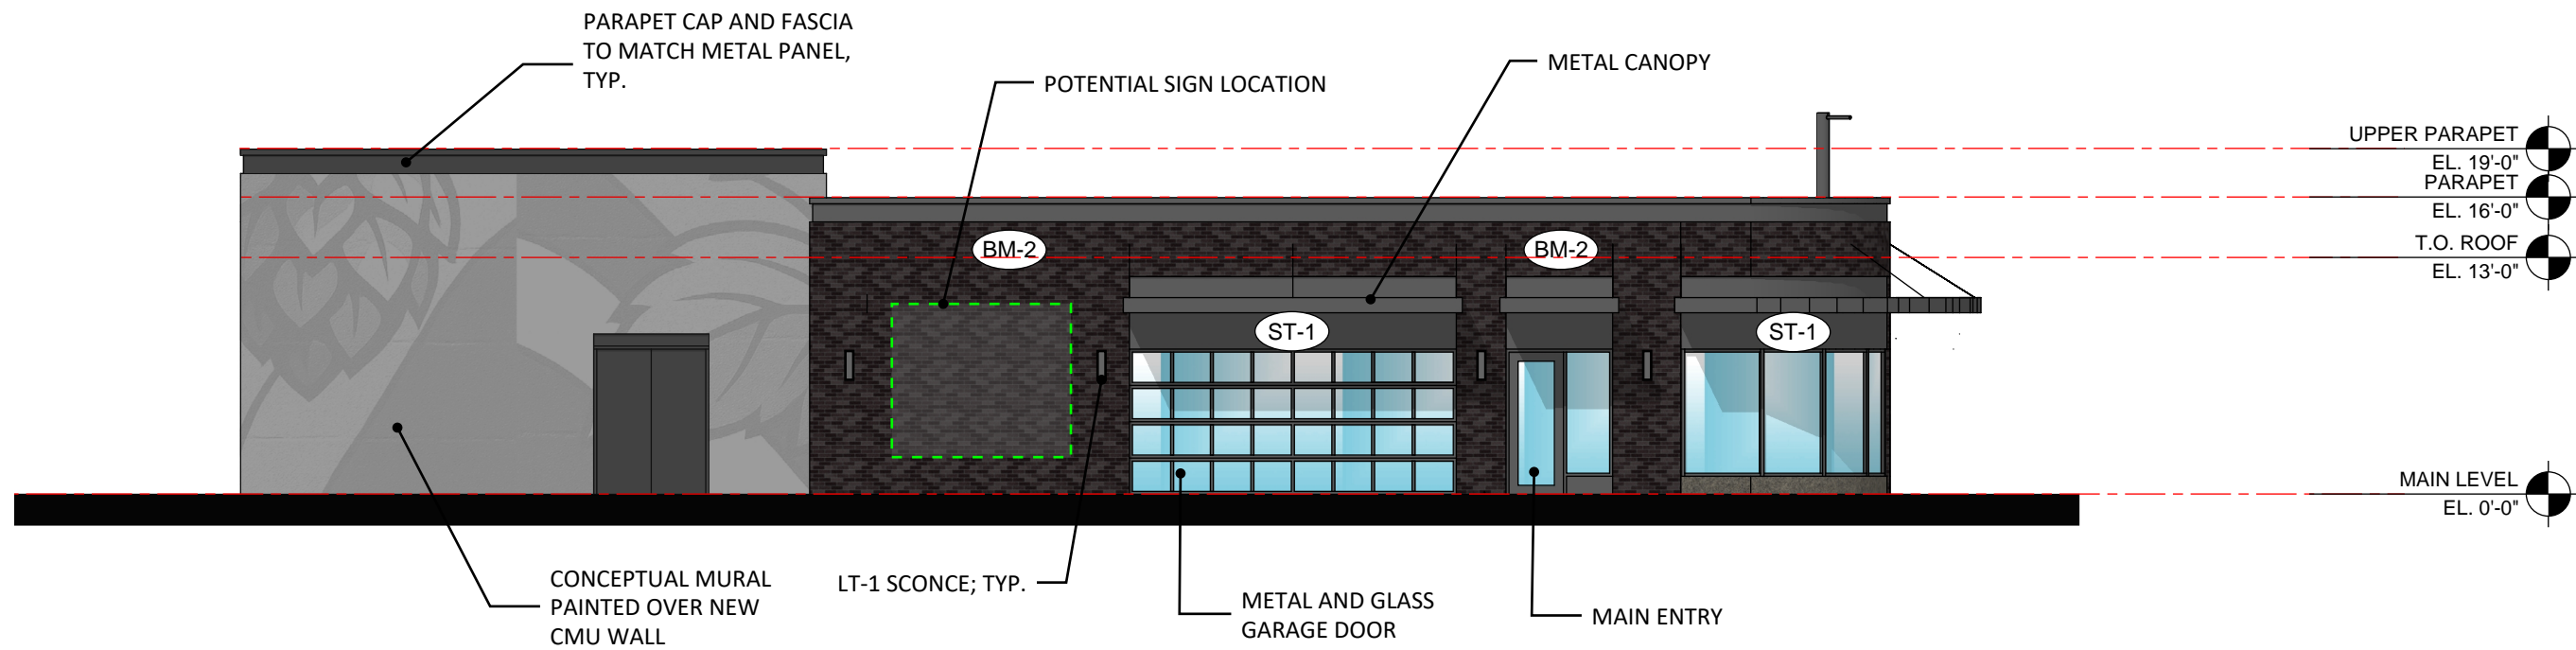

A

## WEST ELEVATION

SCALE = 1"=10'-0"

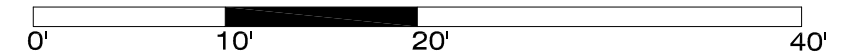

# PERSPECTIVES



A

PERSPECTIVE FACING PROMENADE

SCALE = NTS



A

PERSPECTIVE AT TOWNHOMES

SCALE = NTS



A

PERSPECTIVE AT MARKET HALL

SCALE = NTS