
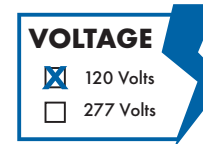
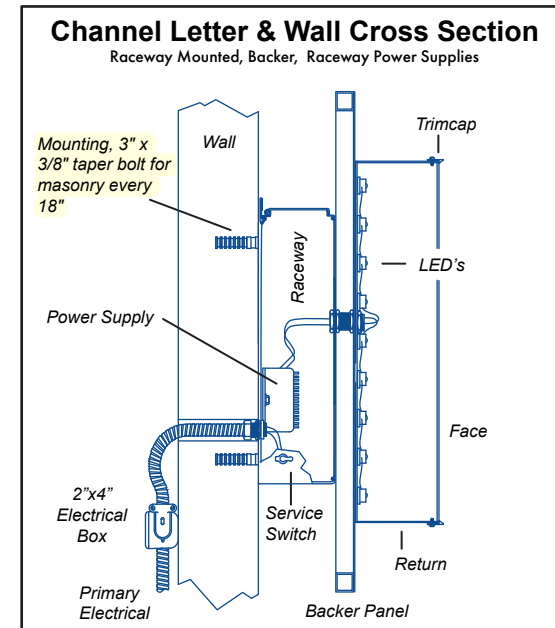
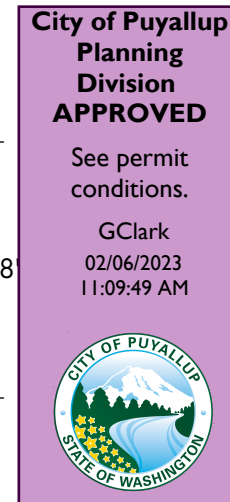


EXTERIOR CHANNEL LETTERS W/ RACEWAY SPECIFICATIONS

Approval of submitted plans is not an approval of omissions or oversight by this office or noncompliance with any applicable regulations of local government. The contractor is responsible for making sure that the building complies with all applicable building codes and regulations of the local government.

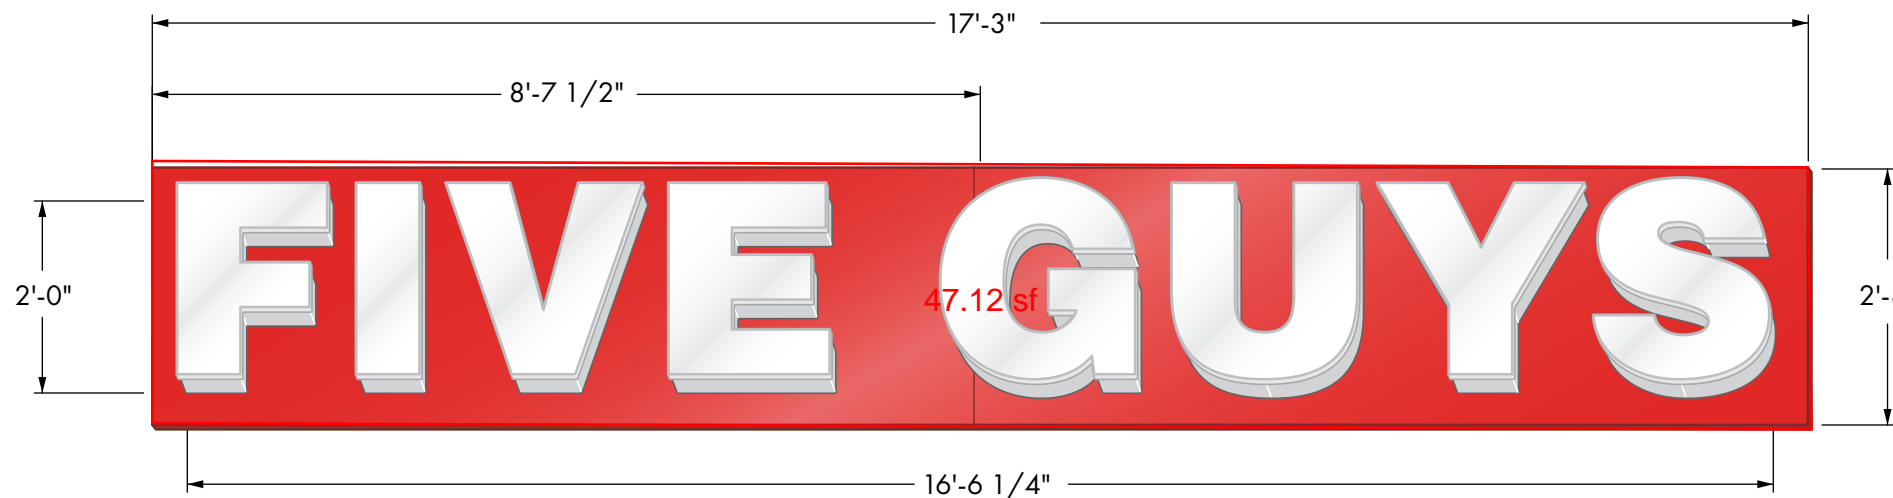

This original and unpublished design is copyrighted and the exclusive property of JNB Signs, Inc. and is not to be exhibited, copied or reproduced in whole or in part without written permission.

CLIENT :
Five Guys

JOB LOCATION :
1002 N. Meridian
Puyallup, WA

SALESMAN :
Matt Stried

DESIGNER :
Scott F

REVISION HISTORY :

Initial Drawing Release

A	DATE	REQUESTED BY	UPDATED BY
	1-3/23	MS	SF

General Revision

B	DATE	REQUESTED BY	UPDATED BY

General Revision

C	DATE	REQUESTED BY	UPDATED BY

General Revision

D	DATE	REQUESTED BY	UPDATED BY

PRODUCTION APPROVAL :

INITIAL	DATE

CLIENT SIGNATURE :

DATE

09679-02a
Revision 00
1-3/23

SECTION A

Drawing Scale: 1/2" = 1'

As shown on a 17" x 11" Tabloid



Remove existing raceway channel letters and tagline capsule and scrap. Patch and seal water tight all old mounting holes and electrical holes.

DESCRIPTION

A

FACES : 3/16" translucent White acrylic (#7328), 1" White trimcap

LETTERS : Returns - .040" x 5" aluminum returns
Backs - .040" aluminum backs

BACKER : Fabricated 1" square aluminum tube frame, vertical stringers, .090" aluminum faces

RACEWAY: (2) Custom 6"D x 16"H raceways, 96" long, .090" aluminum, bent and welded construction, aluminum cross supports

FINISHES : Letters - Interiors prefinished "White" enamel, exteriors prefinished Wrisco White
Backer - Primed and painted Ultra low VOC "Bengal Red" (MP95959), finished with a gloss clear coat
Raceway - Prepped and painted to match the existing wall color



LIGHTING : Letters lit internally using Hanley PF3120 White LED light modules

ELECTRICAL : 120 Volt, UL Listed & Labeled, 12 Volt Hanley power supplies remotely mounted inside raceways

FULL SIZED LEDGIBLE COLOR PLANS ARE REQUIRED TO BE PROVIDED BY THE PERMITTEE ON SITE FOR ALL INSPECTIONS MIN. PLAN SIZE 11" X 17"



SIDE ELEVATION - Install new sign in the same location of the existing sign

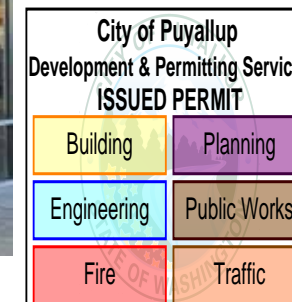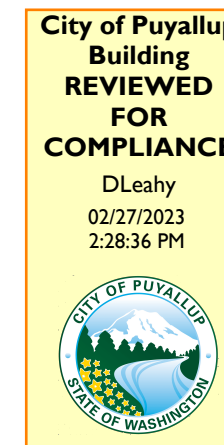

PRSG20230101