

PRCTI20230388

Add Exit Path Illumination as required by chapter 10 IBC

IBC SECTION1008
MEANS OF EGRESS ILLUMINATION
1008.1Means of egress illumination.

Illumination shall be provided in the means of egress in accordance with Section 1008.2. Under emergency power, means of egress illumination shall comply with Section 1008.3.



1013.1Exits and exit access doors shall be marked by an approved exit sign readily visible from any direction of egress travel. The path of egress travel to exits and within exits shall be marked by readily visible exit signs to clearly indicate the direction of egress travel in cases where the exit or the path of egress travel is not immediately visible to the occupants. Intervening means of egress doors within exits shall be marked by exit signs. Exit sign placement shall be such that no point in an exit access corridor or exit passageway is more than 100 feet (30 480 mm) or the listed viewing distance for the sign, whichever is less, from the nearest visible exit sign.

EGRESS ANALYSIS: Abatix


A: EGRESS PATH "A" -- 179 FEET.
B: EGRESS PATH "B" -- 245 FEET

NOTES:

1. ALL PALLET RACK POSITIONED TO LEAVE A 6" FLUE SPACE MINIMUM ON ALL SIDES WHEN LOADED.
2. NO SOLID SHELVES, WIRE DECKS PROVIDED.
3. WAREHOUSE AREA IS APPROXIMATELY 16,200 SQ. FT.

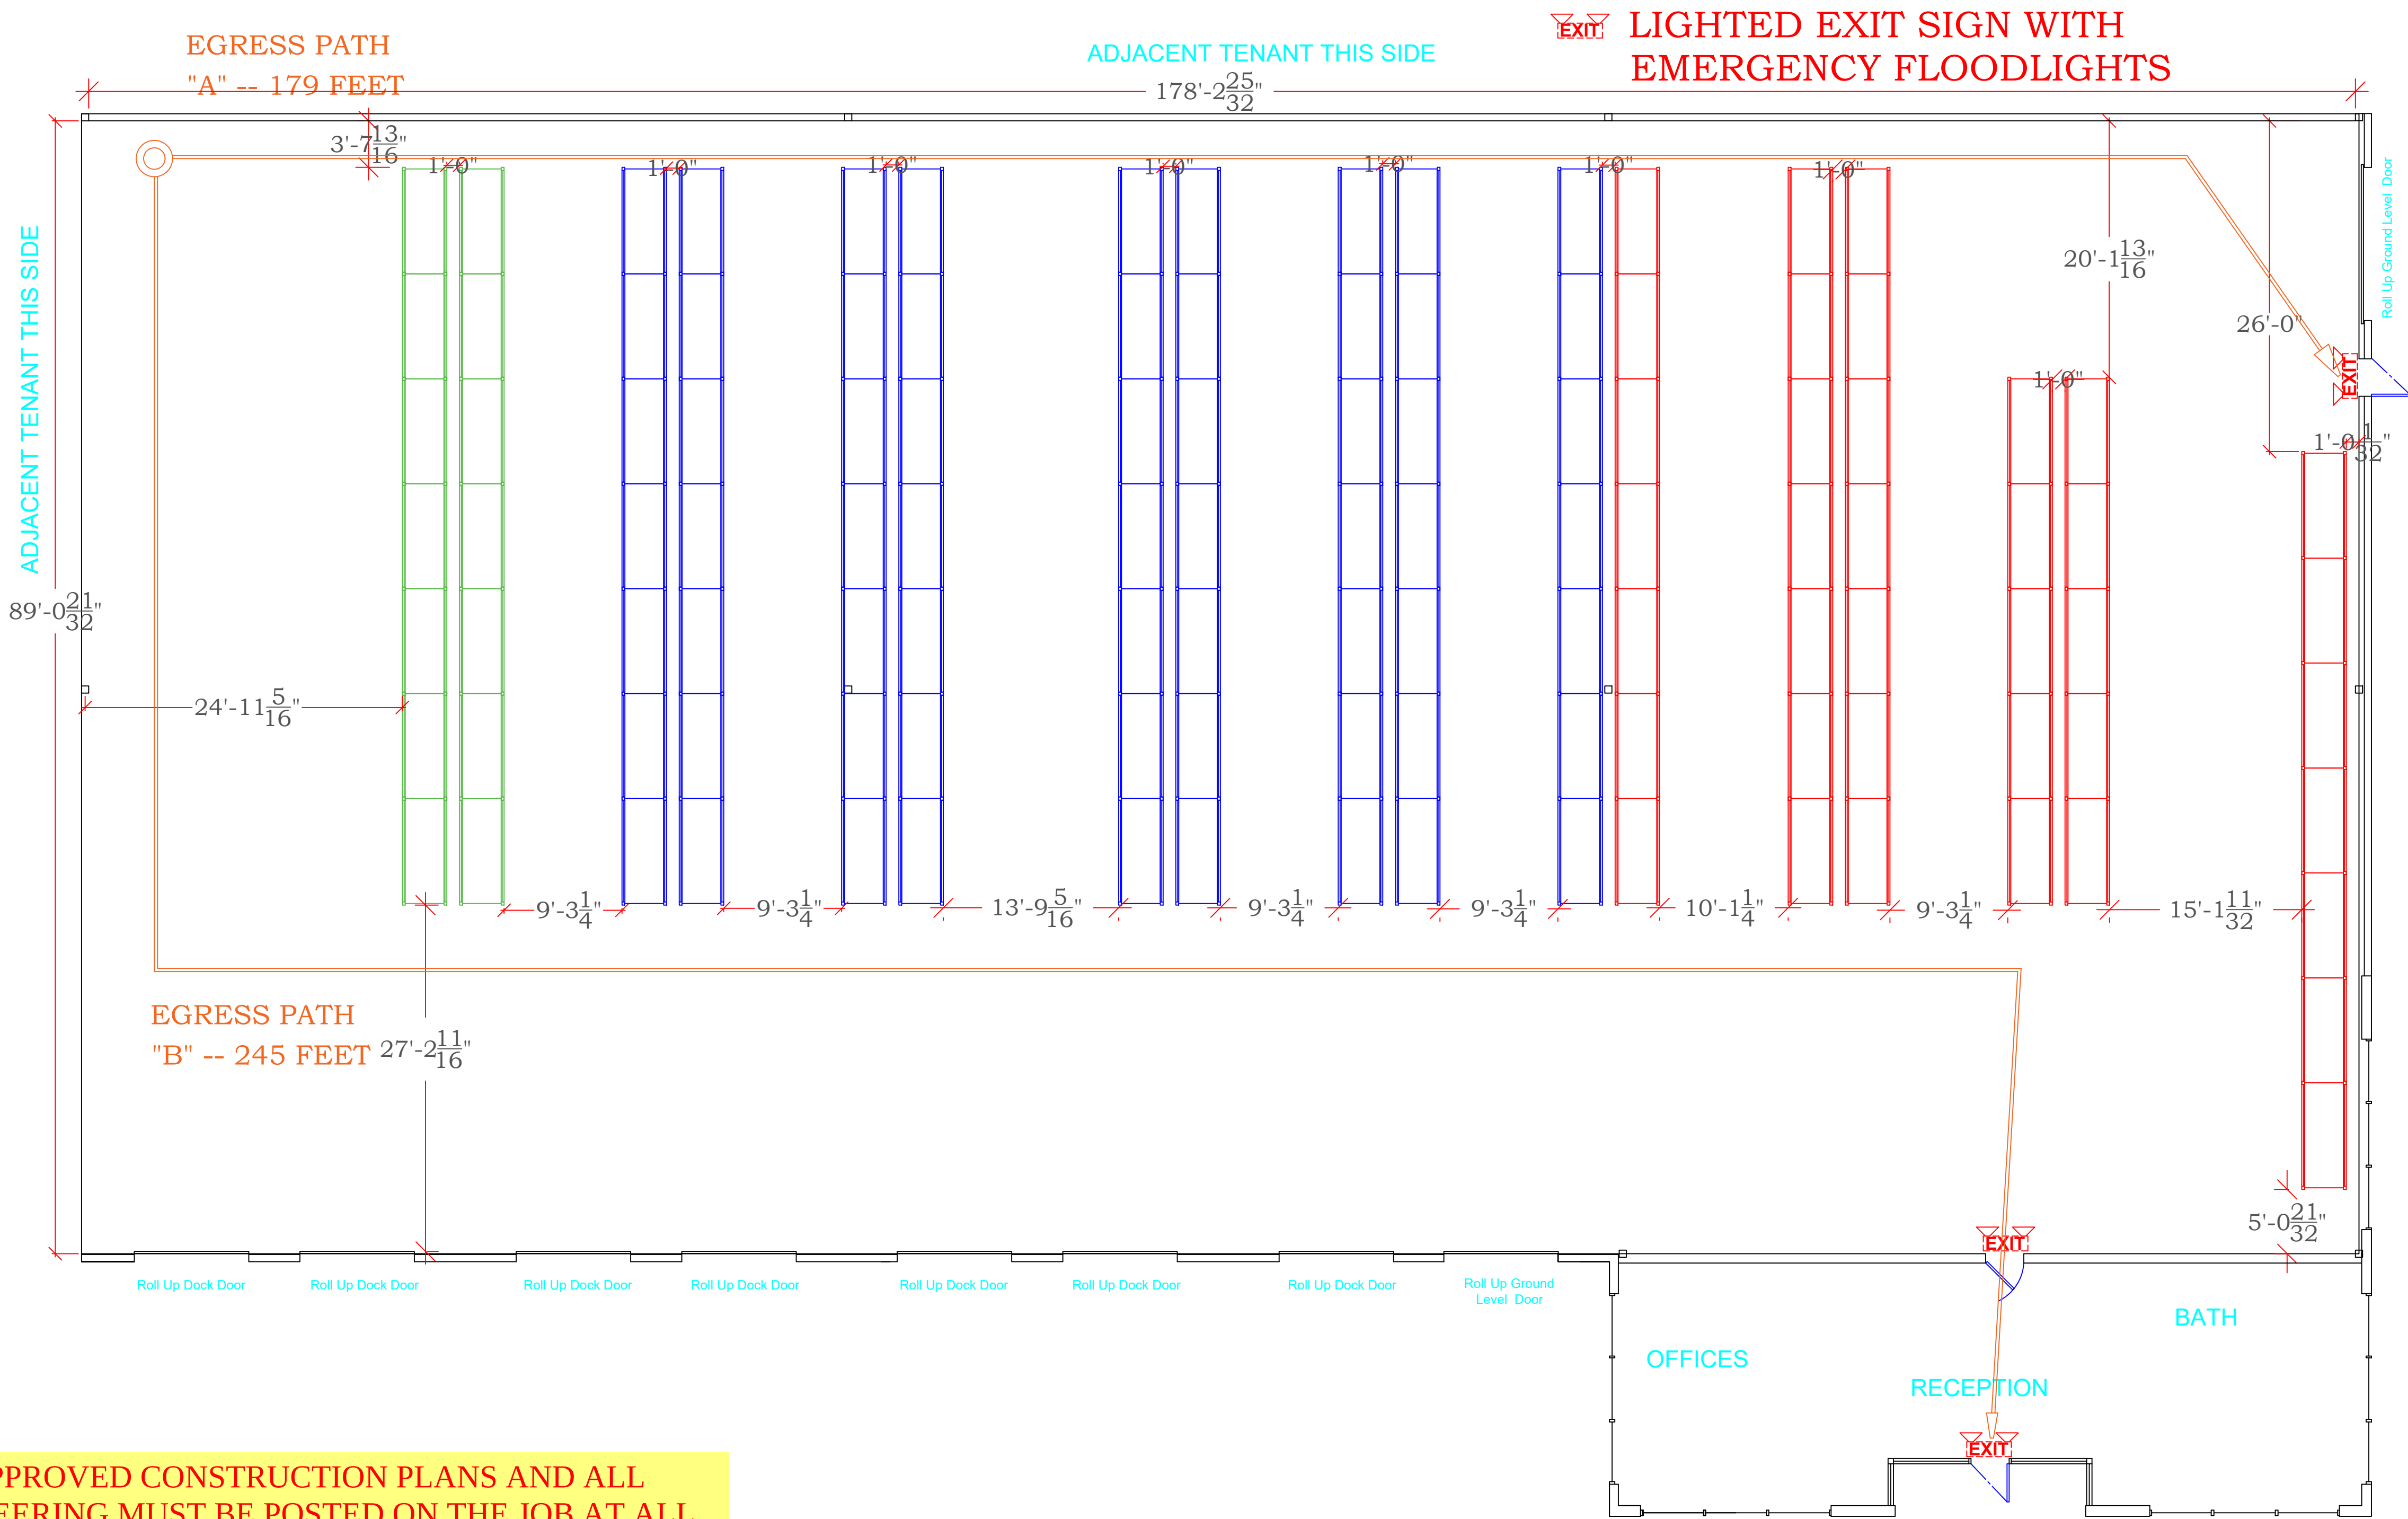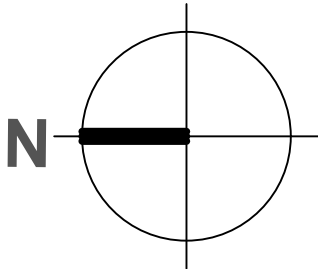

THE APPROVED CONSTRUCTION PLANS AND ALL ENGINEERING MUST BE POSTED ON THE JOB AT ALL INSPECTIONS IN A VISIBLE AND READILY ACCESSIBLE LOCATION.

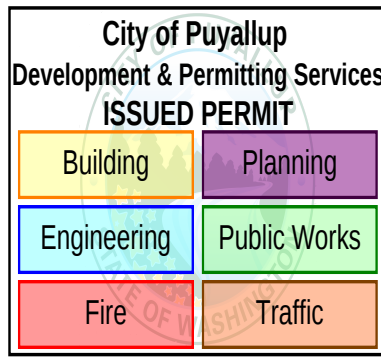

Racks are NOT to be Loaded Prior to Final Building and Fire Approved Inspections - Customers Initial: _____

REVISION		NO.	DATE	DESCRIPTION	BY
		1			
		2			
		3			
		4			
		5			
		6			

THIS DRAWING AND INFORMATION CONTAINED HEREIN IS NOT TO BE REPRODUCED, COPIED, OR USED FOR ANY OTHER PURPOSES WITHOUT THE WRITTEN CONSENT OF MR. RACKS, LLC. ALL REPRODUCTIONS ARE REQUIRED TO DISPLAY THIS NOTICE.

Mr. Racks, LLC
CONTRACTOR'S LICENSE # MRACL924BN
500 SW 16TH ST RENTON, WA. 98057 (425) 207-0058
WHERE CUSTOMERS ARE FIRST

APPROVED	DATE	BY

DRAWINGS PREPARED FOR
Abatix
410 Valley Ave NW Suite 102
Puyallup WA 98371
Pallet Rack Egress Layout

DRAWN BY:
MTP
SCALE:
1/8" = 1'-0"
DATE:
3-27-2023
DRAWING NO:

CHECKED BY:
SHEET NO.
2
OF 3 SHEETS

Approved: _____ Revise and Resubmit: _____
Approved as Noted: _____ Not Approved: _____
Company: _____
By: _____
Title: _____
Date: _____