

Puget Sound Energy
Traffic Control Supervisor:
Gregory Harwood
Card No. 012238
Card Exp. 09/30/2023
gregory.harwood@pse.com
(425)424-6425
Gregory Harwood

The applicant shall notify property owner(s) of blocked driveway(s) at least 24 hours in advance.

Flaggers shall remain in radio contact at all times

Work shall immediately cease in the work zone for a pedestrian spotter, available at all times, to escort pedestrians around the work area

TEMPORARY TRAFFIC CONTROL PLAN


PRFUP20230518

Closure Allowed
Monday - Friday
9AM - 3PM
Call communications center at 253-287-4456 on day of closure.

City of Puyallup Development & Permitting Services ISSUED PERMIT			
Building	Planning	OFFICIAL SEAL	DATE
Engineering	Public Works		
Fire	Traffic		



JOB# 186058185
2412 Inter Ave, Puyallup, WA 98372
10/20/20
KALI-JAMAL.COLLINS@PSE.COM
425-424-6425
SHEET 1 of 1

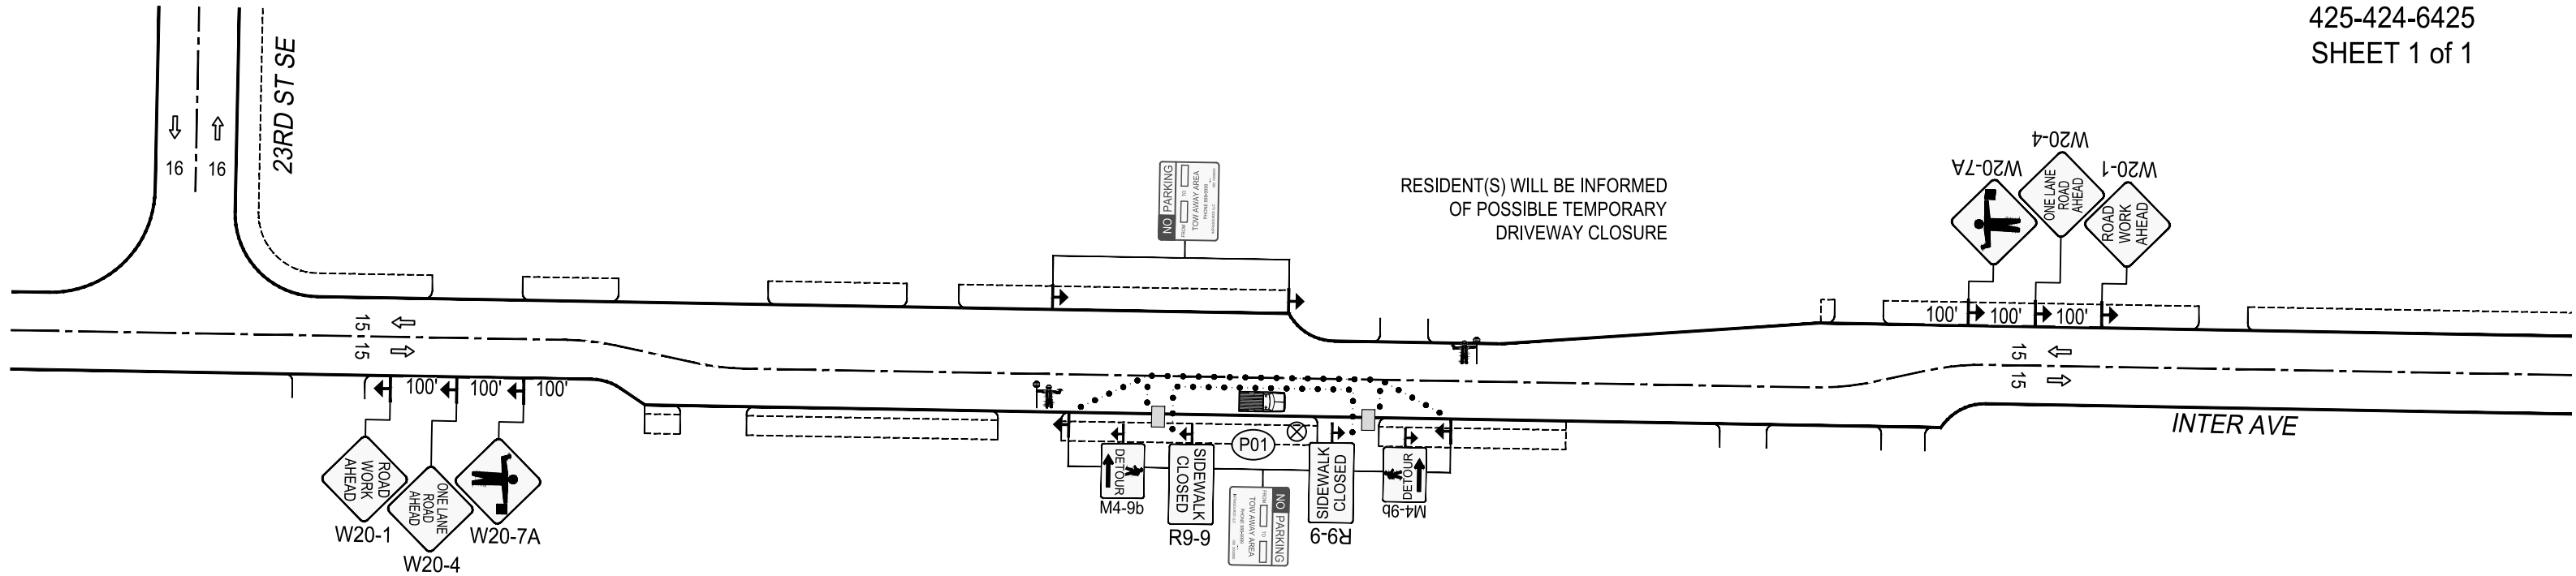

LEGEND	
	28" TRAFFIC CONE
	POLE
	TRAFFIC FLOW
	FLAGGER
	WORK VEHICLE/ FLASHING LIGHTS
	SIGN LOCATION
	RIGHT OF WAY ROW

SIGN SPACING		
MPH	"X"	
60/65	1000'	
45/55	500'	
35/40	350'	
30	200'	
25	100'	

CHANNELIZATION DEVICE SPACING			
MPH	TAPER	TANGENT	
55/70	40	80	
35/45	30	60	
25/30	20	40	

Notes:

1. All signs and spacing to conform to the MUTCD and City of Puyallup standards.
2. All sidewalks, driveways, exits and egresses shall be completely clear unless otherwise indicated.
3. Channelizing devices are 28" traffic cones. Use traffic drums (barrels) with steady burning Type C lights on all State State Routes and Hwys.
4. Sign size can be a minimum of 36" x 36" and shall not obstruct pedestrian access.
5. Crew is required to leave a minimum of 11' for traveling lane width.
6. Alert affected residents and businesses.
7. Work to take place between 9 a.m. and 4 p.m unless otherwise specified. All work for arterials and major roadways will be from 9 a.m. to 3 p.m.