




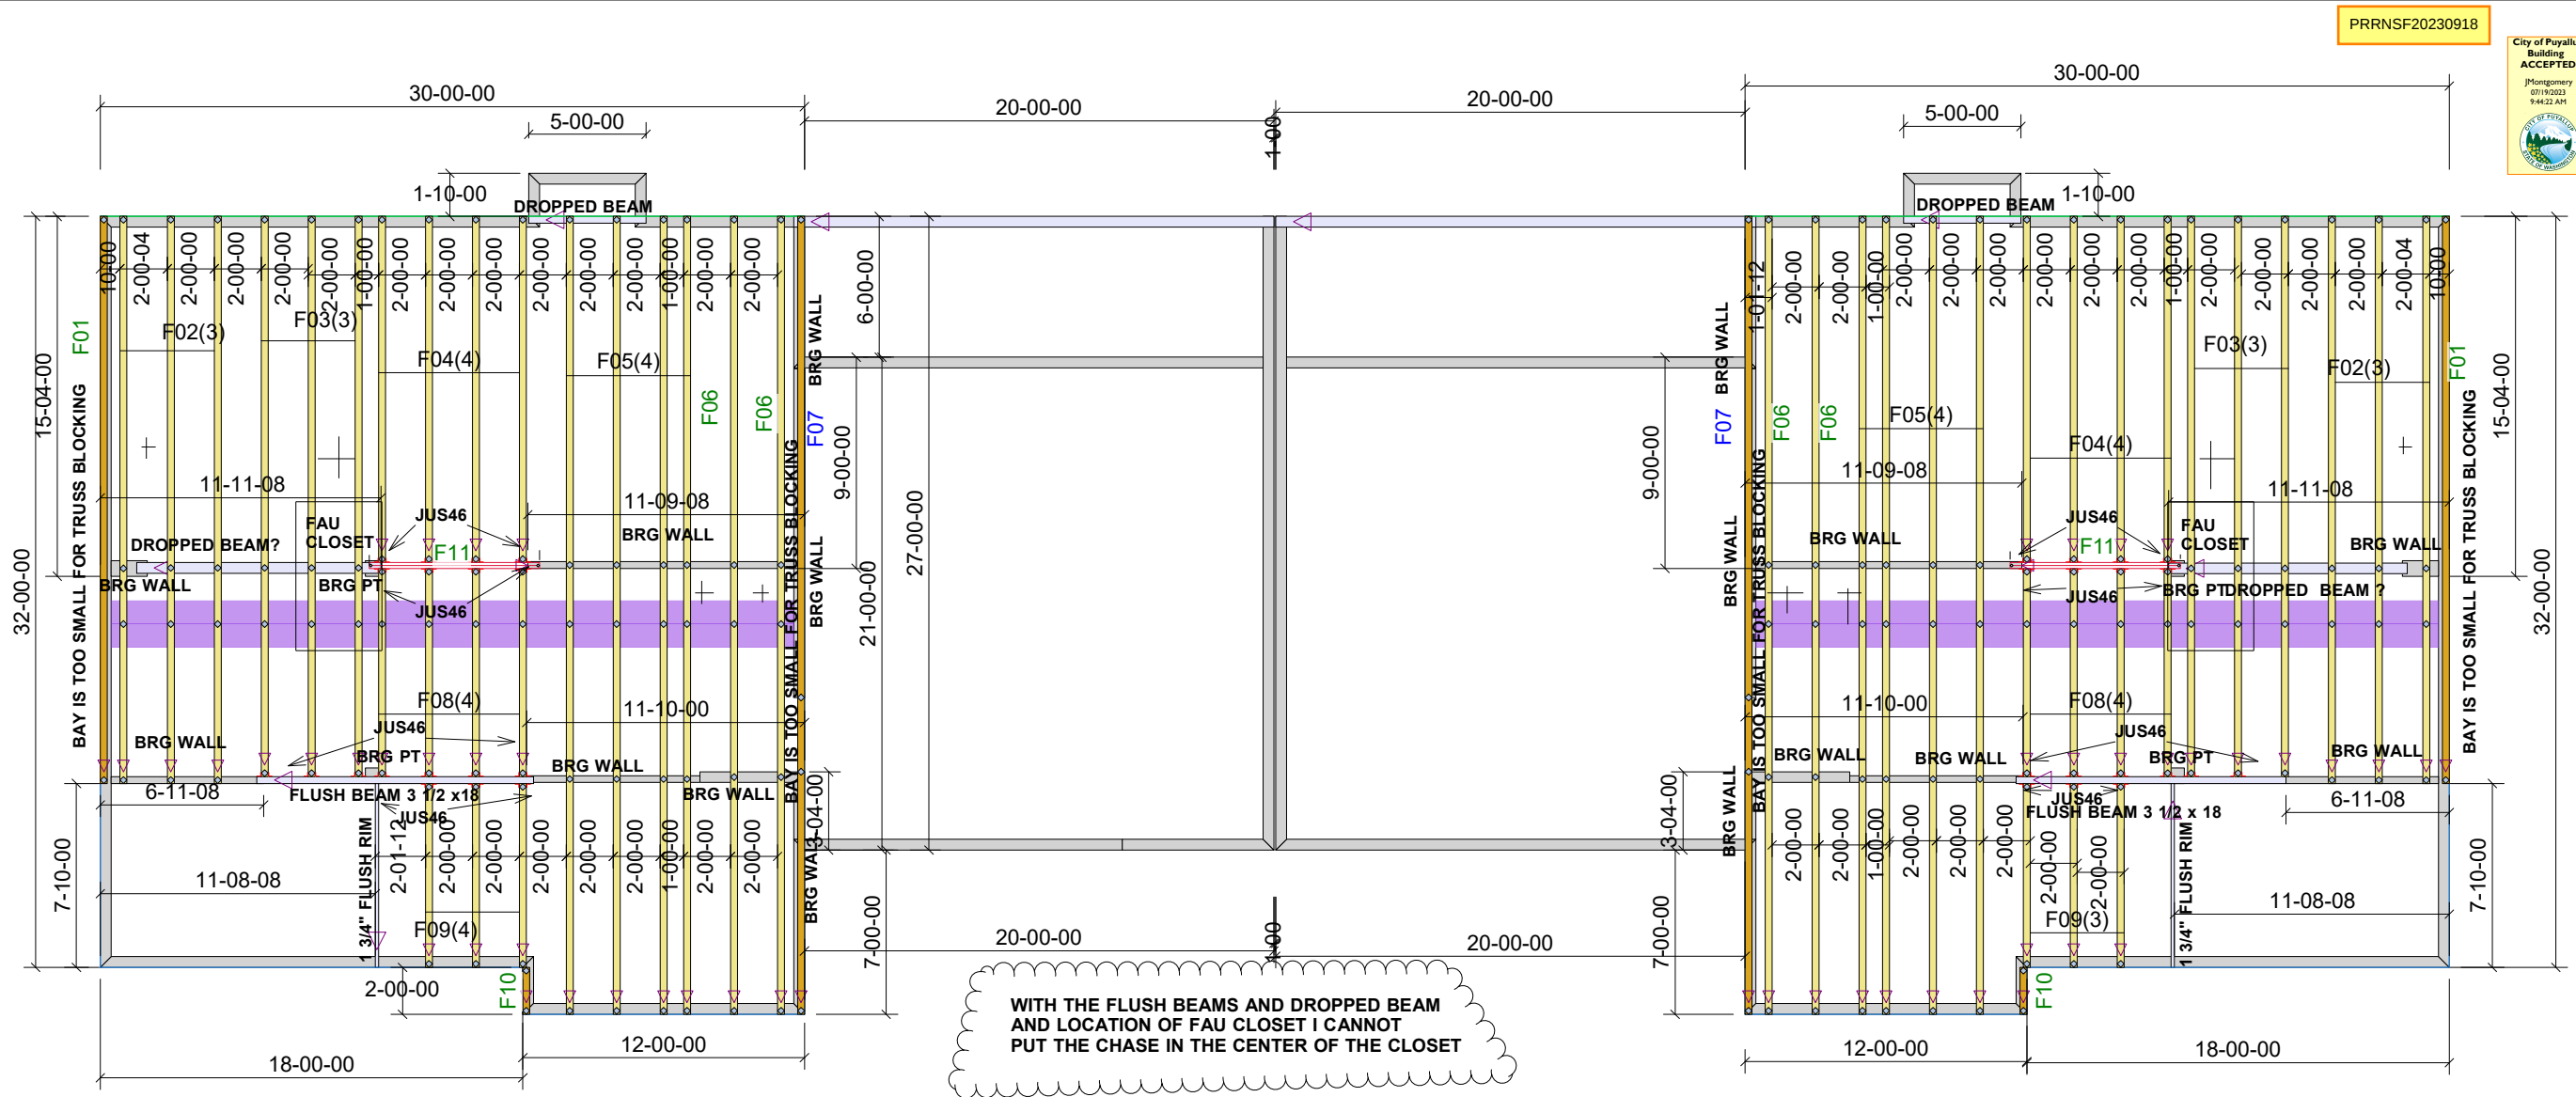

PRRNSF20230918

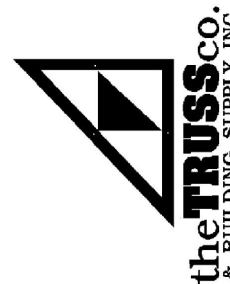

Sales Rep: Chad Sienkiewicz
Estimate By: Deana Veith
Finalized By: Deana Veith
Date: 4/14/2023

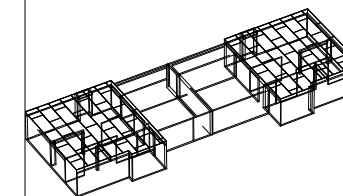

Customer: HC Homes Inc
Job Name: 43rd Ave Duplex
Job Number: J1086674F
Plan: 1864 DUPLEX

Drawing Type: Floor Trusses
Loading
TC/LL = 40.0 lb
TC/DL = 10.0 lb
BC/DL = 10.0 lb
WIND = 110 mph 'B'

Sheet Number:

1 of 1