


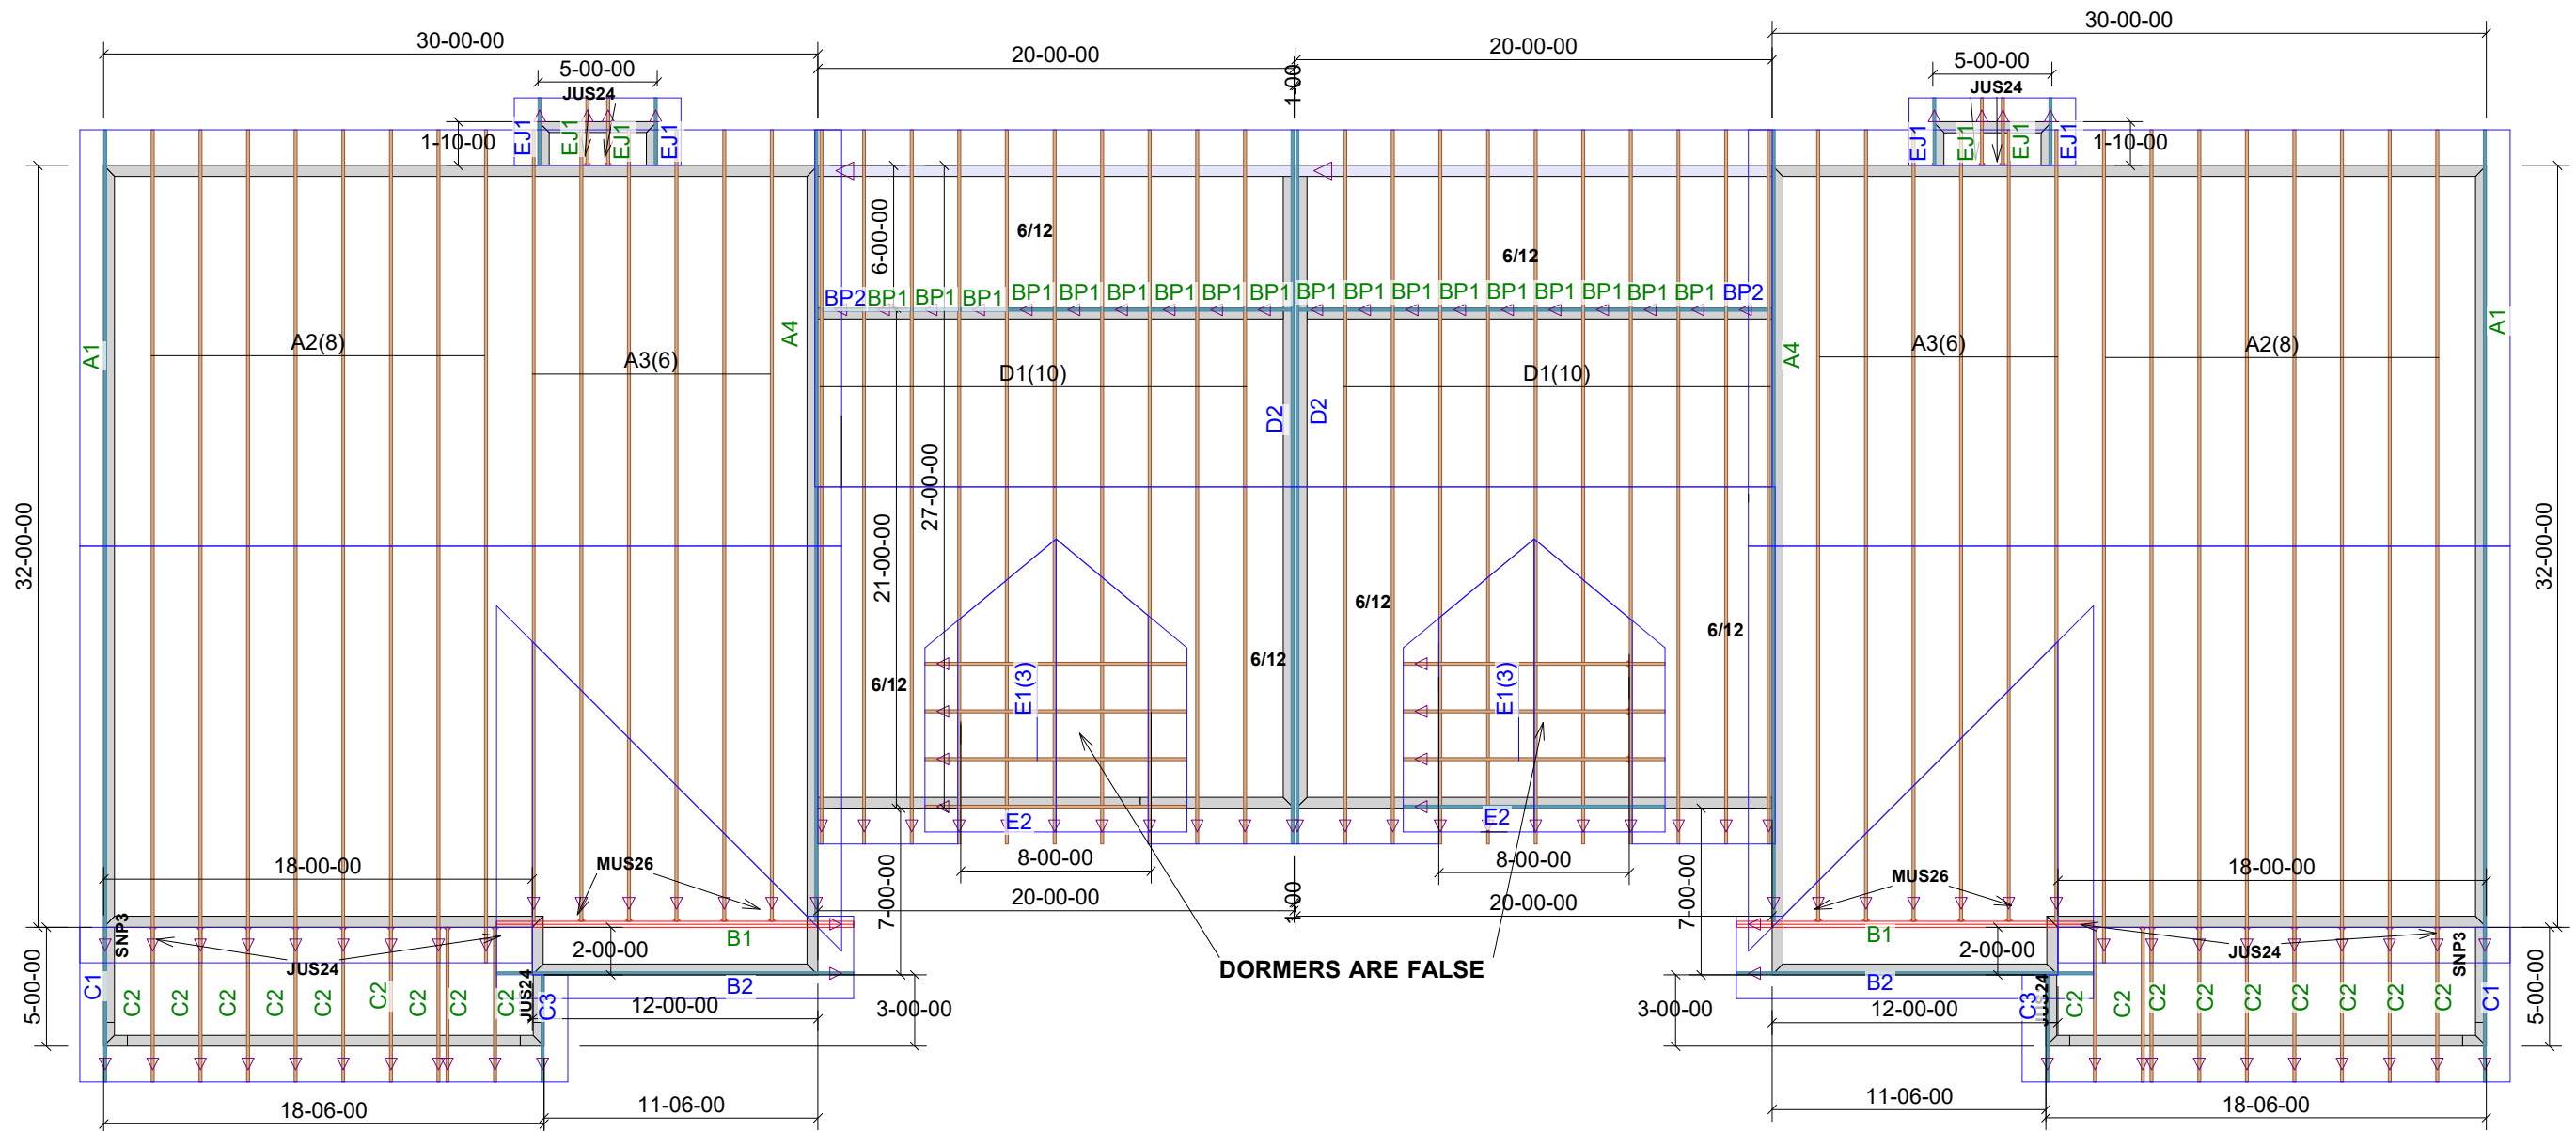

0 HIP LINE
327.72 RAKE OVERHANG LINES
104.33 RIDGE LINE
119.98 RIDGE MATERIAL
263.21 HORIZONTAL OVERHANG LINES
64.79 VALLEY LINES
4238.11 ROOF AREA

SQUARE FOOTAGE IS ESTIMATED.
CONTRACTORS/FRAMERS WILL NEED
TO VERIFY

5/12 PITCH (EXCEPT WHERE NOTED)
18" O.H.
24" GABLE STUDS
25-8-0-7 LOADING
110 MPH WIND
2018 CODE
ALL FLAT CEILINGS
FAU IN CLOSET


66 2X4 VENT BLOCKS
66 2X4 SOLID BLOCKS

HANGERS

MUS26 10
JUS24 24
SNP3 2

PLEASE VERIFY THE FOLLOWING

1. DIMENSIONS
2. FALSE DORMERS

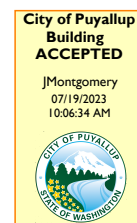

LEDGIBLE COLOR
PLANS ARE REQUIRED TO BE
PROVIDED BY THE PERMITTEE ON
SITE FOR ALL INSPECTIONS


PRRNSF20230918

**** IMPORTANT ****

◀ = INDICATES LEFT END



Sales Rep: Chad Sienkiewicz
Estimate By: Deana Veith
Finalized By: Deana Veith
Date: 4/14/2023

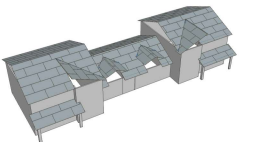

Customer: HC Homes Inc
Job Name: 43rd Ave Duplex
Job Number: J1086674
Plan: 1864 DUPLEX

Drawing Type: Roof Trusses
Loading
TC/LL = 30.0 lb
TC/DL = 8.0 lb
BC/DL = 7.0 lb
WIND = 110 mph 'B'

Sheet Number:

1 of 1