


REVISION SCHEDULE		
Delta	Issued As	Issue Date

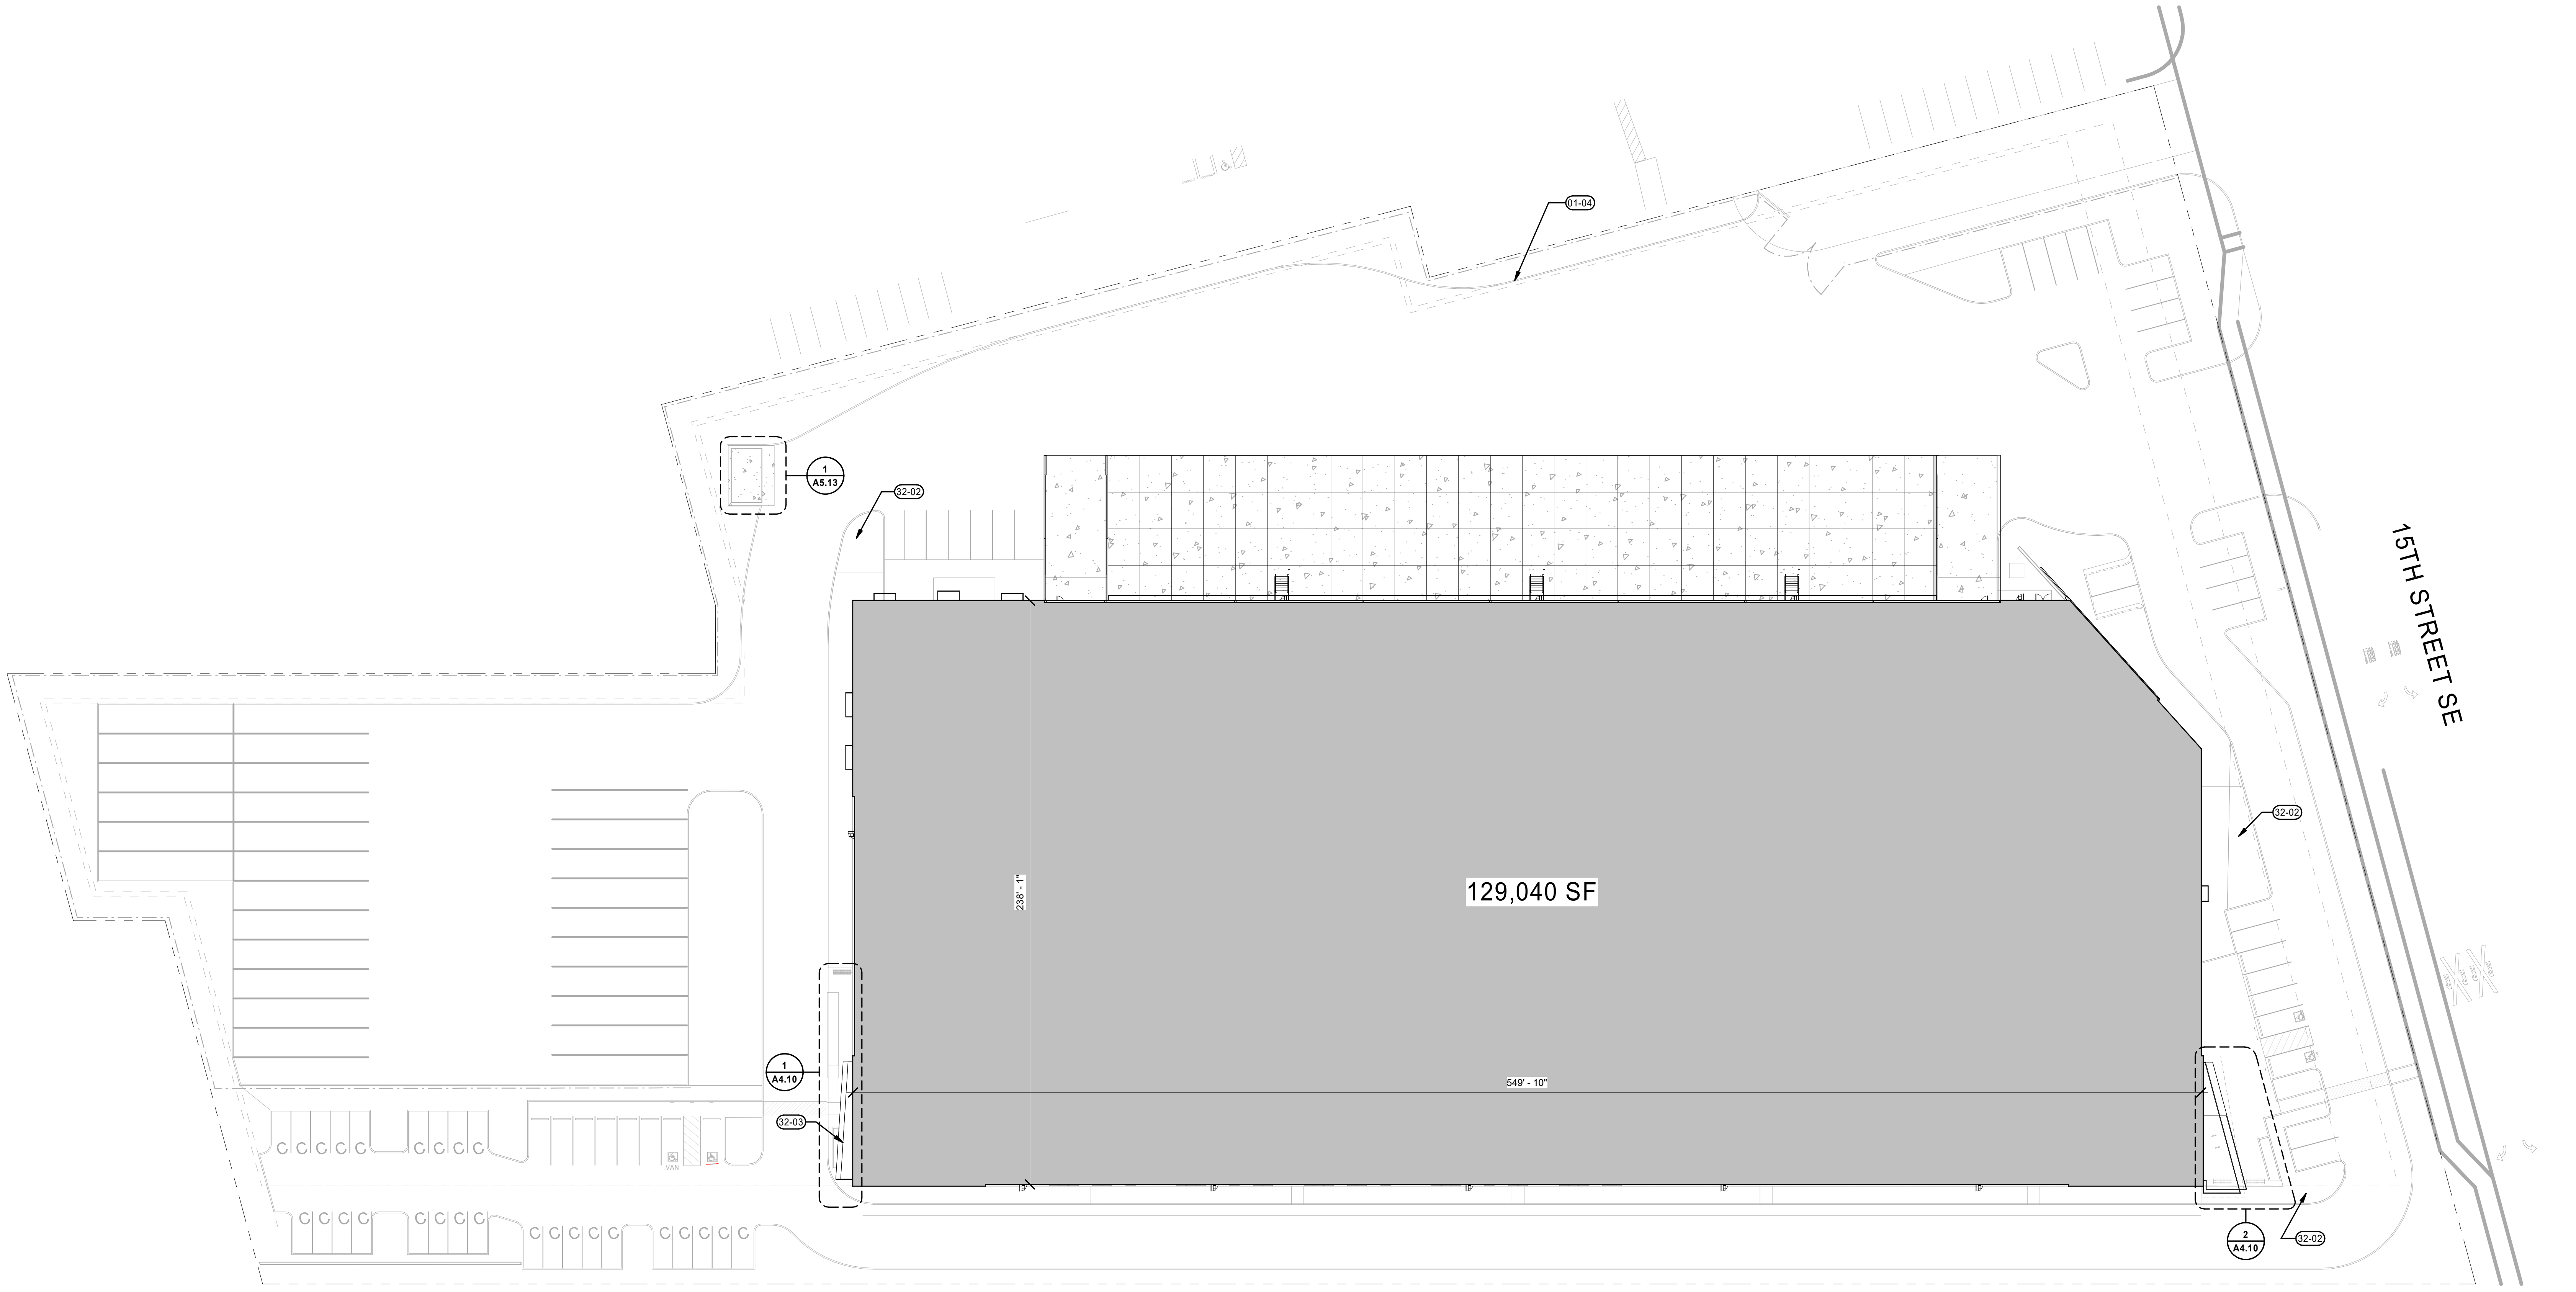

1 SITE PLAN  
A1.10 1" = 30'-0"

KEYNOTES

- 01-04 SIDE BUILDING SETBACK - NONE  
32-02 LANDSCAPE ISLAND  
32-03 (2) BIKE RACKS - SEE DETAILS 8 & 9/A5.13.