


City of Puget Sound Development & Permitting Section ISSUED PERMIT	
Shaded	Permitted
Engineering	Public Works
Fire	Traffic

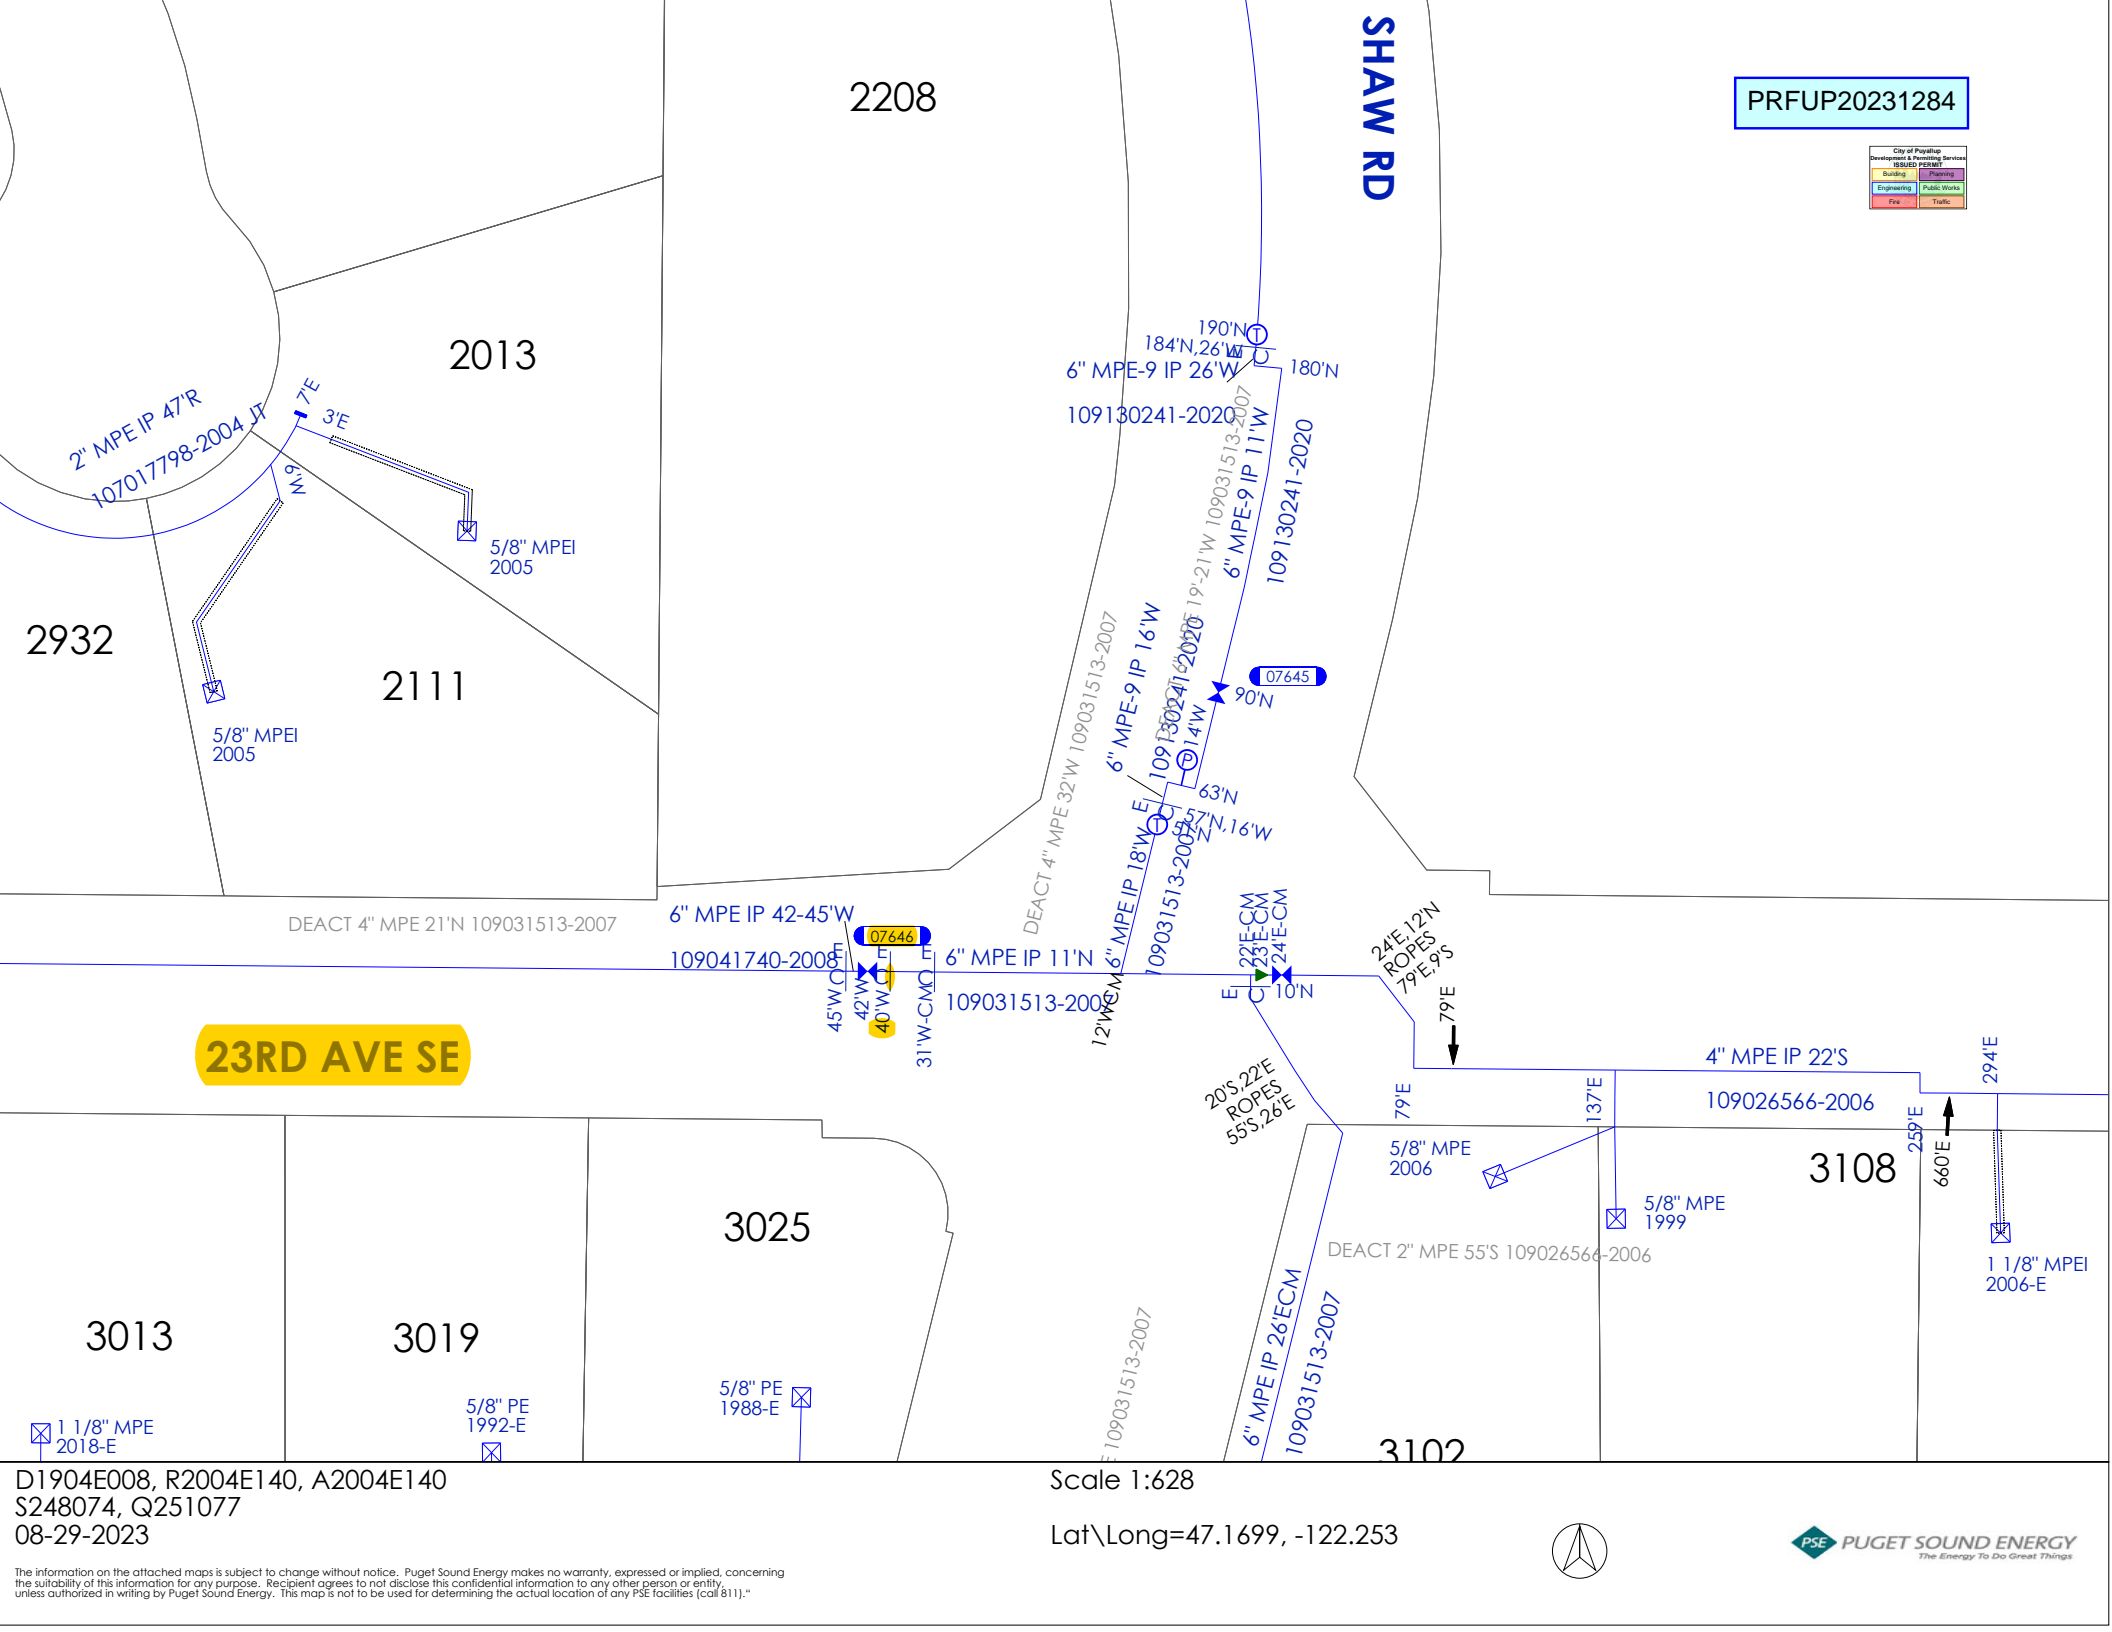

2208

2013

SHAW RD

2932

2111

DEACT 4" MPE 21°N 109031513-2007

23RD AVE SE

6" MPE IP 42-45°W

109041740-2008

6" MPE IP 11°N

109031513-2005

3025

5/8" PE 1988-E

3013

3019

5/8" PE 1992-E

5/8" PE 1988-E

3102

3108

4" MPE IP 22°S

109026566-2006

5/8" MPE 2006

5/8" MPE 1999

DEACT 2" MPE 55°S 109026566-2006

294°E

1 1/8" MPEI 2006-E

259°E

660°E

Scale 1:628

Lat\Long=47.1699, -122.253

