


MATCHLINE A-A SEE SHEET 2

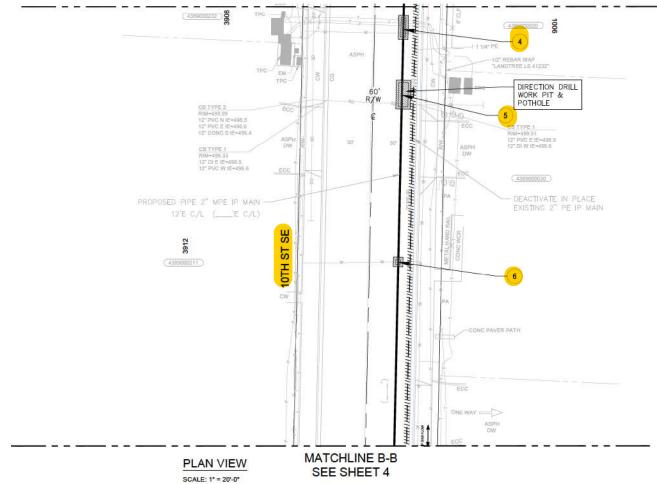

3900 10TH St SE - RESTORATION MATERIAL TAKE OFF - Job #109145875

For contacts below dial 1-888-CALL PSE (225-5773)


CALL 811 AT LEAST 2 BUSINESS DAYS BEFORE YOU DIG

RESTORATION PLAN 3900 10TH ST SE PUYALLUP, WA 98374

CALL 811 AT LEAST 2 BUSINES	S DAYS BEFORE YOU DIG
THIS SKETCH NOT TO BE RELIED UPON FO	OR EXACT LOCATION OF EXISTING FA
REAL ESTATE/EASEMENT	PERMIT

						3900	TOTHSTSE	- RESTORATION MA	I ERIAL TAKE OFF -	JOD #10	914587	5															1,000	Control of Control of Control		N/A		PUYALLUP/PIER	
		Pin	ing CONST	RUCTION	N .											RI	RESTORATION								REV#	DATE	BY D	ESCRIPTION	FUNCTION	A /	CONTACT	PHONE NO	DATE
·	т —	1 10	ing conto				_									- 13	COTONATION								3	3 8	- 8		PROJECT N	MGR JM	J.MEANS	206-305-8570	2023.10.16 13:15:06-07'00'
			·	Planned	Restoration	on PIT SIZE	Buttons or																		Δ	20 20	163		ENGR - GA	AS TN 7	T.NGUYEN	971-421-0355	2023.10.17 12:20:05-07:00*
		IFS PLANN	VED PIT SIZE	000000000000000000000000000000000000000	PM/ENG		Ramps	Actual (Updated	during red line walk) CO	ONSTRUCT	TION Mar	nageme	nt Final 9	Scope for	r AA			AA AC	TUAL (Up	dated by	AA) Sho	ould be the	same as billing	g NOTES If anything changes AA	(A				DRAWN BY	Y SN S	S.AL NEEMA	425-398-6077	3023.10.17 14:30:50-0707
SHEE	DATCH		W	10	144	D (IN)	QTY (for EA)	MATERIAL TYPE	RESTORATION TYPE		1	NA/	_ n	OTY	UNITS	5	NOTES	EA	1	101	_ n	OTV	UNITS		1000	0. 70			CHECKED	JBY JC J	J.CROFOOT	425-424-6431	2023.10.10 14:27:41-07:00
SHEE	PAICH		VV	L	VV	D (114)	QTT (TOT EA)	WATERIAL TIPE	RESTURATION TYPE	EEA	L	VV	U	QII	UNITS	<u> </u>	NOTES	EA	- L	VV	U	QIT	UNITS	calls CM	COUNTY	7.	Emer Sect	GAS WK CTR	APPROVED	DBY MJ N	M.JANSSON	425-466-9047	2023.10.11 15:35:10-0700'
3	4	8	2	10	4	4		ASPHALT	PATCH					0.0								0.0			PIE	RCE	484E	SYSGGIN	CP APPRO	OVAL :	S.PAWLAK	206-571-8292	9/11/23
					1																				1/4 SEC	- 1	OP MAP	PLAT MAP	PC APPRO	JVAL	991	6	3 4 3
1	1 2	12/32	0 0	8227		- 12	4		2,22,0	+	-			11202	_	+		_	-	_	+	-	_		NE 10	1-19-04	252.07	74 254.075	MAPPING	A		6	Dr. 30
3	5	10	4	12	6	4		ASPHALT	PATCH					0.0								0.0											
																												JOINT FACILI	TIES ARRANGEMEN	NTS			
2	-	2	2	4	1	1	1 1	ASPHALT	PATCH	1	1			0.0		_			1	1	1	0.0				UTILITIES	N	N/A	N/A	N/A	£	N/A	A 17
3	0			-4	- 4	- 4	3 5	ASPHALI	PAICH	4	-		2	0.0	_	-		- 5	3	-	-	0.0		1	-	CONTACT	N	N/A	N/A	N/A		N/A	4 3
																										PHONE#	N	N/A	N/A	N/A		N/A	
																$\perp$										PUGE	ī	RESTORA	ATION PLAN	N		SAP Sup On 1091458	der Nbr 875

Oct 10, 2023 - 11:17am C:\Users\P15351\appdata\local\temp\AcPublish\_34020

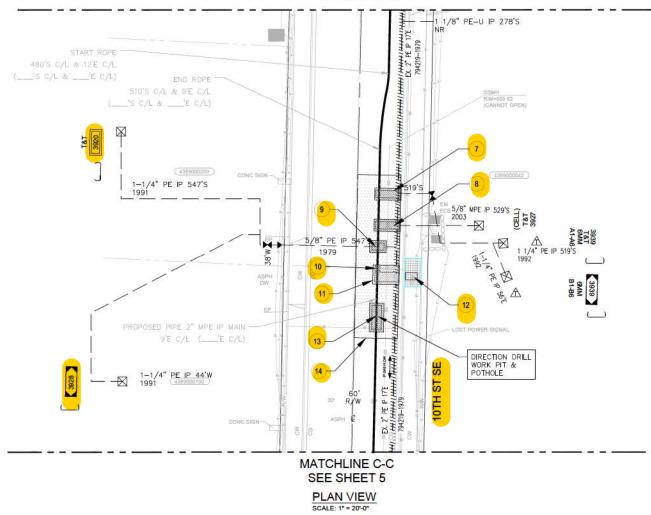

3900 10TH St SE - RESTORATION MATERIAL TAKE OFF - Job #109145875

		Pi	oing CONST	RUCTIO	N											RESTORATION							
		IFS PLAN	NED PIT SIZE		Restoratio		Buttons or Ramps	Actual (Updated du	ring red line walk) COI	NSTRUC	TION Mai	nagemer	nt Final S	cope for	AA		AA ACT	UAL (Up	dated by	AA) Sho	ould be the	same as billing	NOTES If anything changes AA
SHEET	PATCH	H L	w	L	w	D (IN)	QTY (for EA)	MATERIAL TYPE	RESTORATION TYPE		L	w	D	QTY	UNITS	NOTES	EA	L	w		QTY	UNITS	calls CM
4	7	10	3	11	5	4		ASPHALT	PATCH					0.0							0.0		
4	8	10	3	11	5	4		ASPHALT	PATCH					0.0							0.0		
4	9	5	3	7	5	4		ASPHALT	PATCH					0.0							0.0		
4	10	2	2					ASPHALT	CUT					0.0							0.0		
4	11	10	4	11	8	4		ASPHALT	PATCH														
4	12	5	3	12	7	4		CONCRETE SIDEWALK	REPLACE PANEL								-						
4	13	10	4	12	6	4		ASPHALT	PATCH					0.0							0.0		
4	14			68	18	2		GRIND & OVERLAY	1225 SQFT														

For contacts below dial 1-888-CALL PSE (225-5773)
CALL 811 AT LEAST 2 BUSINESS DAYS BEFORE YOU DIG

THIS SKETCH NOT TO BE RELIED UPON FOR EXACT LOCATION OF EXISTING FACILITIES

					REAL ESTATE/EASEM	ENT	PERMIT	
2000			10.000	And the Andrews	N/A		PUYALLUP/PIERC	E COUNTY
REV#	DATE	BY	DESCRI	PTION	FUNCTION	CONTACT	PHONE NO	DATE
3			8		PROJECT MGR JM	J.MEANS	206-305-8570	2023.10.16 13:15:02-0700
2			60		ENGR - GAS TN	T.NGUYEN	971-421-0355	2023.10.17 12:28:09-0700
Δ			i.		DRAWN BY SN	S.AL NEEMA	425-398-6077	2023.10.17 14:35:55-0790
10.000	55	9	-01		CHECKED BY JC	J.CROFOOT	425-424-6431	2023.10.17
JNTY		Emer Sec	t	GAS WK CTR	APPROVED BY MJ	M.JANSSON	425-466-9047	2023.10.16
PIER	CE	- 24	484E	SYSGGIN	CP APPROVAL	S.PAWLAK	206-571-8292	9/11/23
SEC		OP MAP		PLAT MAP	PC APPROVAL	9.0	8 -	p
NE 10-	19-04	2	2.074	254.075	MAPPING			

 JOINT FACILITIES ARRANGEMENTS

 UTILITIES
 N/A
 N/A
 N/A
 N/A


 CONTACT
 N/A
 N/A
 N/A
 N/A

 PHONE#
 N/A
 N/A
 N/A
 N/A

PHONE#
PUGET
SOUND
ENERGY
DESIGNED BY PSE

RESTORATION PLAN
3900 10TH ST SE
PUYALLUP, WA 98374

NIA
NIA
NIA
SAP Sup Order Nbr
100145875
Drawing Number
100145875
SCALE\* PAGE
1\*=20\* 4/10

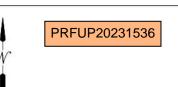

3900 10TH St SE - RESTORATION MATERIAL TAKE OFF - Job #109145875

		Pi	ping CONST	TRUCTION	ON		47									RESTORATION							
		IFS PLAN	NED PIT SIZE		ed Restoration PM/ENG		Buttons or Ramps	Actual (Updated du	ring red line walk) CO	NSTRUC	TION Ma	nagemei	nt Final S	cope for	AA		AA ACTUAL (Updated by AA) Should be the same as billing N		NOTES If anything changes AA				
SHEET	PATCH	1 L	W	L	w	D (IN)	QTY (for EA)	MATERIAL TYPE	RESTORATION TYPE	EA	L	w	D	QTY	UNITS	NOTES	EA	L	W	D	QTY	UNITS	calls CM
5	15	2	2					ASPHALT	CUT					0.0					į.		0.0		
5	16	5	2	9	4	4		ASPHALT	PATCH					0.0							0.0		
5	17	2	2	4	4	4		ASPHALT	PATCH					0.0							0.0		
5	18	2	2	4	4	4		ASPHALT	PATCH					0.0							0.0		
5	19	10	3	11	5	4		ASPHALT	PATCH					0.0							0.0		
5	20	5	3	12	7	4		CONCRETE SIDEWALK	REPLACE PANEL														
		1				l.					5				4				2	1			

For contacts below dial 1-888-CALL PSE (225-5773)

CALL 811 AT LEAST 2 BUSINESS DAYS BEFORE YOU DIG

					THIS SKETCH NOT TO BE REL	JED UPON FOR EXA	T LOCATION OF EXIST	ING FACILITIE
					REAL ESTATE/EASEM	IENT	PERMIT	
					N/A		PUYALLUP/PIERC	E COUNTY
V#	DATE	BY	DESCRI	PTION	FUNCTION	CONTACT	PHONE NO	DATE
7			8		PROJECT MGR JM	J.MEANS	206-305-8570	121457-0707
7			60		ENGR - GAS TN	T.NGUYEN	971-421-0355	3023.10.17 12:26:10-0707
/					DRAWN BY SN	S.AL NEEMA	425-398-6077	2023 10.17 14.35:36-0750
			100		CHECKED BY JC	J.CROFOOT	425-424-6431	2023.10.17 14:27:29:07:00
TY		Emer Sect	ÿ.	GAS WK CTR	APPROVED BY MJ	M.JANSSON	425-466-9047	2023.10.16
PIER	CE	4	84E	SYSGGIN	CP APPROVAL	S.PAWLAK	206-571-8292	9/11/23
С		OP MAP		PLAT MAP	PC APPROVAL	691	8 -	3
VE 10-1	19-04	25	2.074	254.075	MAPPING		100	



RESTORATION PLAN
3900 10TH ST SE
PUYALLUP, WA 98374

NIA

NIA

NIA

NIA


SAP Sup Order Nbr
100145875

Drawing Number
100145875

SCALE

PAGE
1"=20"

5/10

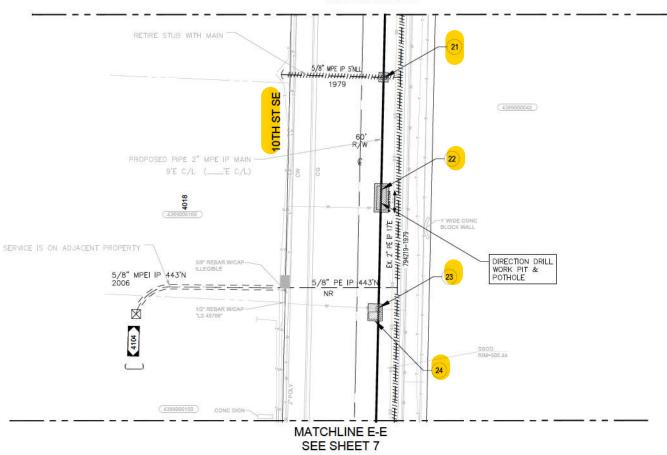

PLAN VIEW SCALE: 1" = 20'-0"

RESTORATION

0.0

0.0

0.0

0.0

NOTES

3900 10TH St SE - RESTORATION MATERIAL TAKE OFF - Job #109145875

ASPHALT

ASPHALT

**ASPHALT** 

ASPHALT

Actual (Updated during red line walk) CONSTRUCTION Management Final Scope for AA MATERIAL TYPE RESTORATION TYPE EA L W D QTY UNITS

PATCH

PATCH

CUT

PATCH

For contacts below dial 1-888-CALL PSE (225-5773) CALL 811 AT LEAST 2 BUSINESS DAYS BEFORE YOU DIG

THIS SKETCH NOT TO BE RELIED UPON FOR EXACT LOCATION OF EXISTING FACILITIE

	N/A PUY			
	N/A		PUYALLUP/PIERO	E COUNTY
ION	FUNCTION	CONTACT	PHONE NO	DATE
	PROJECT MGR JM	J.MEANS	206-305-8570	2023.10.16 13:14:52-0700*
	ENGR - GAS TN	T.NGUYEN	971-421-0355	2023.10.17 12:26:12-0700
	DRAWN BY SN	S.AL NEEMA	425-398-6077	3023.10.17 14:34:36-07:00*
	CHECKED BY JC	J.CROFOOT	425-424-6431	2023.10.10 14:27:42-07:00*
GAS WK CTR	APPROVED BY MJ	M.JANSSON	425-466-9047	2023.10.11 15:46:40-0700
SYSGGIN	CP APPROVAL	S.PAWLAK	206-571-8292	9/11/23

NE 10-19-04 252.074 JOINT FACILITIES ARRANGEMENTS UTILITIES CONTACT PHONE# N/A

PUGET SOUND ENERGY

PIERCE

AA ACTUAL (Updated by AA) Should be the same as billing NOTES If anything changes AA EA L W D QTY UNITS calls CM

0.0

0.0

0.0

0.0

RESTORATION PLAN 3900 10TH ST SE PUYALLUP, WA 98374

N/A SAP Sup Order Nbr 109145875

SHEET	PATCH
6	21
6	22
6	23
6	24

Piping CONSTRUCTION

4

12

IFS PLANNED PIT SIZE

10

Planned Restoration PIT SIZE Buttons or

4


PM/ENG

4

Ramps

D (IN) QTY (for EA)



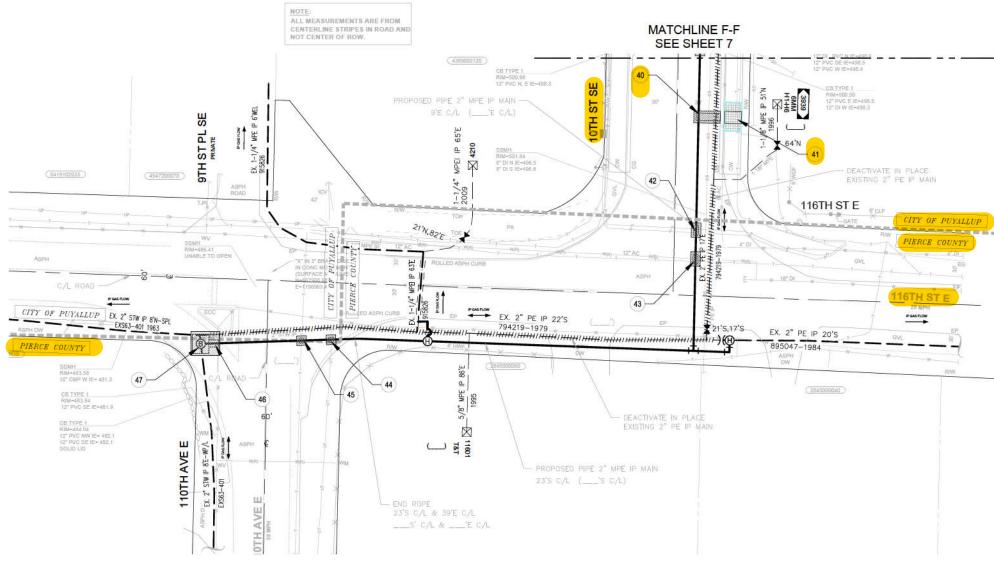

PLAN VIEW SCALE: 1" = 20'-0"

## 3900 10TH St SE - RESTORATION MATERIAL TAKE OFF - Job #109145875

								ESTORATION	R							<u> </u>			N	RUCTIO	ing CONST	Pip		
A	NOTES If anything changes A	same as billing	uld be the	AA) Sho	ated by /				AA	cope for	nt Final S	nagemer	ПОN Ma	NSTRUC	ring red line walk) CON	Actual (Updated dur	Buttons or Ramps		Restoratio PM/ENG	Planned	ED PIT SIZE	IFS PLANN		
	calls CM	UNITS	QTY	D	w	L	EA	NOTES	UNITS	QTY	D	w	L	EA	RESTORATION TYPE	MATERIAL TYPE	QTY (for EA)	D (IN)	w	L	w	L	PATCH	SHEET
7			0.0					47000000		0.0					PATCH	ASPHALT		4	5	11	3	10	40	8
															REPLACE PANEL	CONCRETE SIDEWALK		4	7	12	7	5	41	8
			0.0							0.0					PATCH	ASPHALT		4	4	6	2	4	42	8
7			0.0							0.0					PATCH	ASPHALT		4	4	6	2	4	43	8
-			0.0							0.0					PATCH	ASPHALT		4	4	4	2	2	44	8
			0.0							0.0					PATCH	ASPHALT		4	4	4	2	2	45	8
			0.0							0.0					CUT	ASPHALT					4	3	46	8
			0.0							0.0					PATCH	ASPHALT		4	10	12	8	7	47	8
ď																								
- 1												1	1			( )								

For contacts below dial 1-888-CALL PSE (225-5773)

CALL 811 AT LEAST 2 BUSINESS DAYS BEFORE YOU DIG

	PERMIT	ENT	REAL ESTATE/EASEM				
E COUNTY	PUYALLUP/PIERCI		N/A				
DATE	PHONE NO	CONTACT	FUNCTION	PTION	BY DESCR	DATE	REV#
2023.10.16 13:15:04-07:00	206-305-8570	J.MEANS	PROJECT MGR JM			1 8	<u>A</u>
2023.10.17	971-421-0355	T.NGUYEN	ENGR - GAS TN				Δ
2023.10.17	425-398-6077	S.AL NEEMA	DRAWN BY SN				Λ
2023.10.17 14:27:39-0700	425-424-6431	J.CROFOOT	CHECKED BY JC		<i>i</i> (1)	3	(0.10)
2023 10 16	425-466-9047	M.JANSSON	APPROVED BY MJ	GAS WK CTR	Emer Sect	7.5	OUNTY
9/11/23	206-571-8292	S.PAWLAK	CP APPROVAL	SYSGGIN	484E	CE	PIER
1	8 5-	0.00	PC APPROVAL	PLAT MAP	OP MAP	18	4 SEC
			MAPPING	254.075	252.074	19-04	NE 10-1

PUGET SOUND ENERGY

RESTORATION PLAN 3900 10TH ST SE PUYALLUP, WA 98374 NIA NIA SAP Sup Order Nbr 109146875

Drawing Number 109145875

SCALE PAGE 1"=20" 8/10