

PRROW20231468


Work shall immediately cease in the work zone for a pedestrian spotter, available at all times, to escort pedestrians around the work area

NAME OF STREET: 14th St Pl SW


Closure Allowed
Monday - Friday
9AM - 3PM
Call communications center at 253-287-4456 on day of closure.

Sidewalk must be open for pedestrian traffic at the end of each day. No exception

Any damaged to the sidewalk, as a result of the landscaping work, will be repaired to city standards

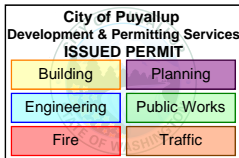

NAME OF STREET: 39th Ave SW/12th St E

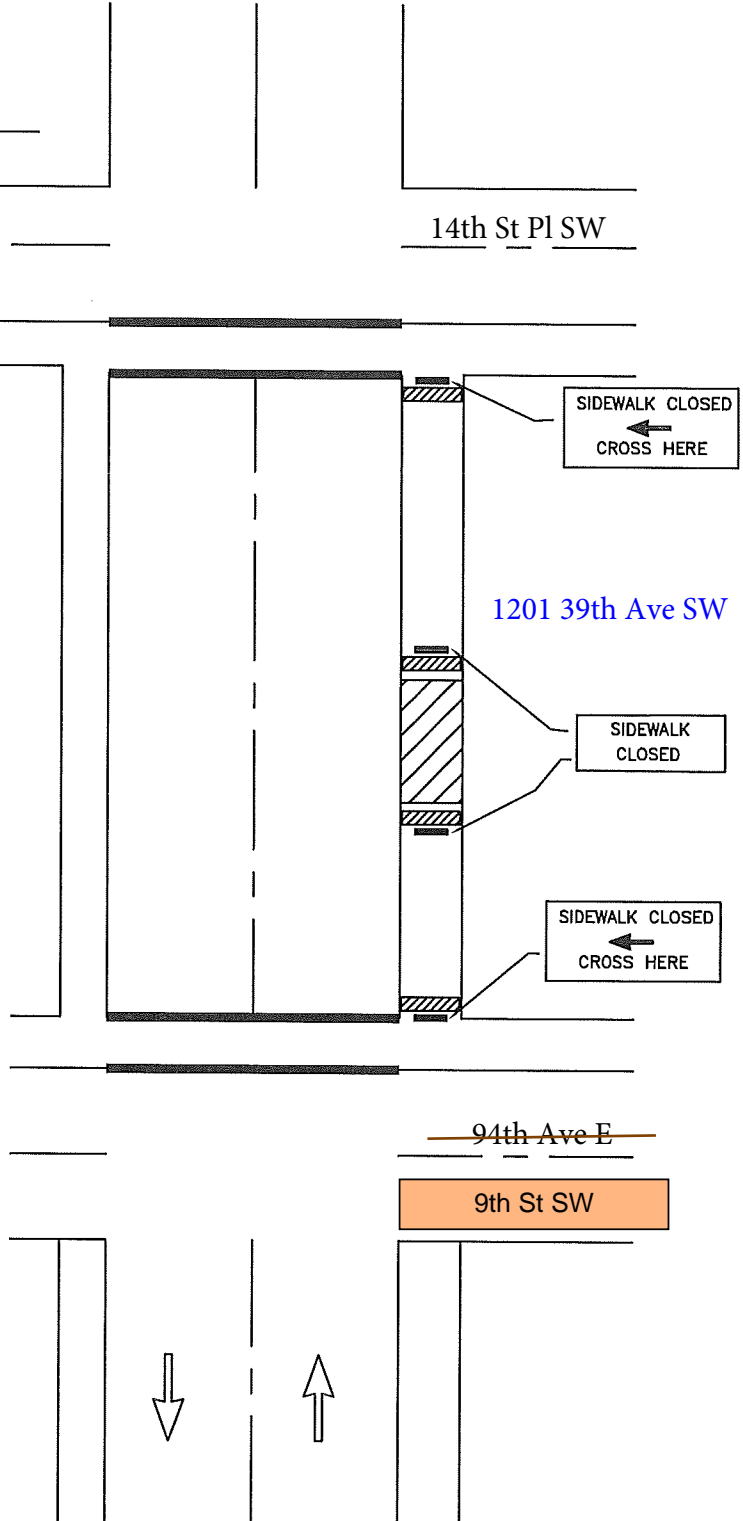

NOTES:

- 1 GIVE 24 HR NOTICE TO BUSINESS/RESIDENTS IMPACTED BY CLOSURE
- 2 "NO PARKING" EASELS MAY BE REQUIRED IN IMMEDIATE AREA OF WORK ZONE
- 3 CALL COMM CENTER DAY OF CLOSURE 841-5431
- 4 KEEP CLOSURE TO MINIMUM AMOUNT OF TIME AS POSSIBLE TO COMPLETE JOB
- 5 FLAGGERS MAYBE NEEDED TO ASSIST W/ CROSSING PEDESTRIANS NEAR SCHOOLS OR HIGH PEDESTRIAN USE AREAS



CITY OF PUYALLUP
TRAFFIC ENGINEERING DIVISION

SIDEWALK CLOSURE

DRAWN J. HUNTER	PLOTTING SCALE NTS/ 1=1	DATE APPROVED 04-03	REVISED	TCP STANDARD
FILE NAME I:\DRAWINGS\PUBLIC WORKS\TRAFFIC\TCP	CHECKED BY M. FORD	REVISED BY	NO. 6	