
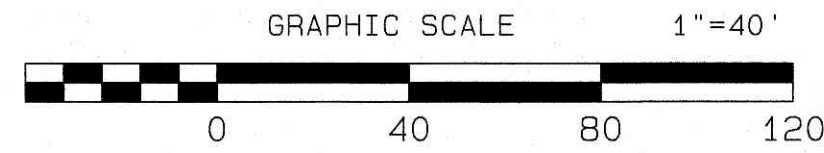


Taco Time - Survey Exhibit

Section 27, Township 20 N, Range 4 E, Willamette Meridian, Pierce County, Washington

BOUNDARY EXHIBIT

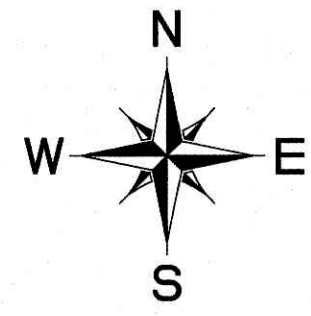

LEGEND

- MONUMENT AS NOTED
- CALCULATED CORNER

LEGAL DESCRIPTION

PARCELS 1 AND 2 OF CITY OF PUYALLUP BOUNDARY LINE REVISION NO. 03-84-004, RECORDING NUMBER 200305285004, RECORDS OF THE PIERCE COUNTY AUDITOR.

HORIZONTAL DATUM

NAD 83/2011, EPOCH 2010 PER THE NSRN (WASHINGTON STATE REFERENCE NETWORK)

SURVEYOR'S NOTES

THE METHOD OF LOCATIONS WAS BY FIELD TRAVERSE AND GPS OBSERVATION. THE INSTRUMENTS USED WERE A TRIMBLE S-5 TOTAL STATION AND A TRIMBLE R10-2 GNSS RECEIVER.



REVISION	DATE
1	
2	
3	
4	
5	
6	
7	
8	
9	
10	

JOB NO: 2525
 DATE: 12/21/2023
 DRAWN BY: Paul J. Green
 CHECKED BY: Paul J. Green
 APPROVED BY: Paul J. Green

AZURE GREEN
 CONSULTANTS
 +feasibility +planning +engineering +surveying
 409 East Pioneer, Suite A - Puyallup, WA 98372 phone: 253.770.3144 fax: 253.770.3142

BOUNDARY EXHIBIT
Taco Time
 Taco Time NW
 3401 Lind Ave SW
 Renton, WA 98057
 Phone 206.255.9853
 Fax rtonkin@tacotimenw.com


DRAWING
EX-1
 SHEET 1
 OF 2

Project Desc.: Taco Time; Plan: X:\Users\pjc@tacotimenw.com\Projects\Taco Time\Boundaries\2023_1221\2023_1221.dwg; Plot Date/Time: 12/21/2023 6:43:12AM

Taco Time - Survey Exhibit

Section 27, Township 20 N, Range 4 E, Willamette Meridian, Pierce County, Washington

EXISTING CONDITIONS

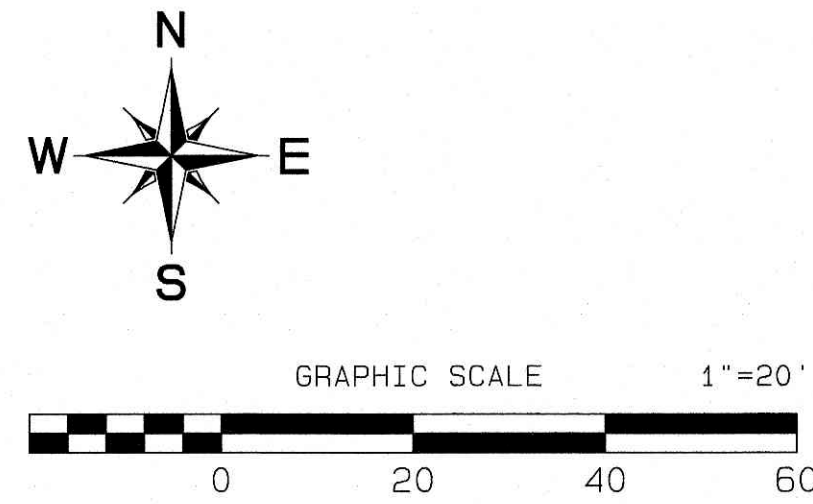


LEGEND

- EX. 24" FORCE MAIN — F M —
- EX. SEWER LINE — S —
- EX. STORM LINE — SD —
- EX. CB □
- EX. WATER LINE — W — W —
- EX. FIRE HYDRANT ⊕
- EX. GAS LINE — G — G —
- EX. RIGHT-OF-WAY LINE — R / W —
- EX. EXTRUDED CURB =
- EX. CURB & GUTTER =
- EX. PLAIN EDGE OF ASPHALT —
- EX. POWER BOXES □
- EX. POWER POLE WITH GUY ANCHOR + x
- EX. PHONE LINE — T — T —
- EX. U.G. POWER LINE — E — E —
- EX. PARKING LOT LIGHT *
- EX. TREE ⊙
- EX. SEWER MANHOLE ⊙
- EX. 3' CHAIN LINK FENCE — X — X —
- EX. ASPHALT PAVEMENT PAV
- EX. CONCRETE WALKS [Pattern]

SEE SHEET EX-1 FOR DIMENSIONS

VERTICAL DATUM: NAVD 88

BENCHMARK
 BM 2403 SW-5-16, EL = 30.50 NGVD29
 CONVERTED TO NAVD88 +3.49 PER VERTCON
 CONVERTED ELEVATION = 33.99'

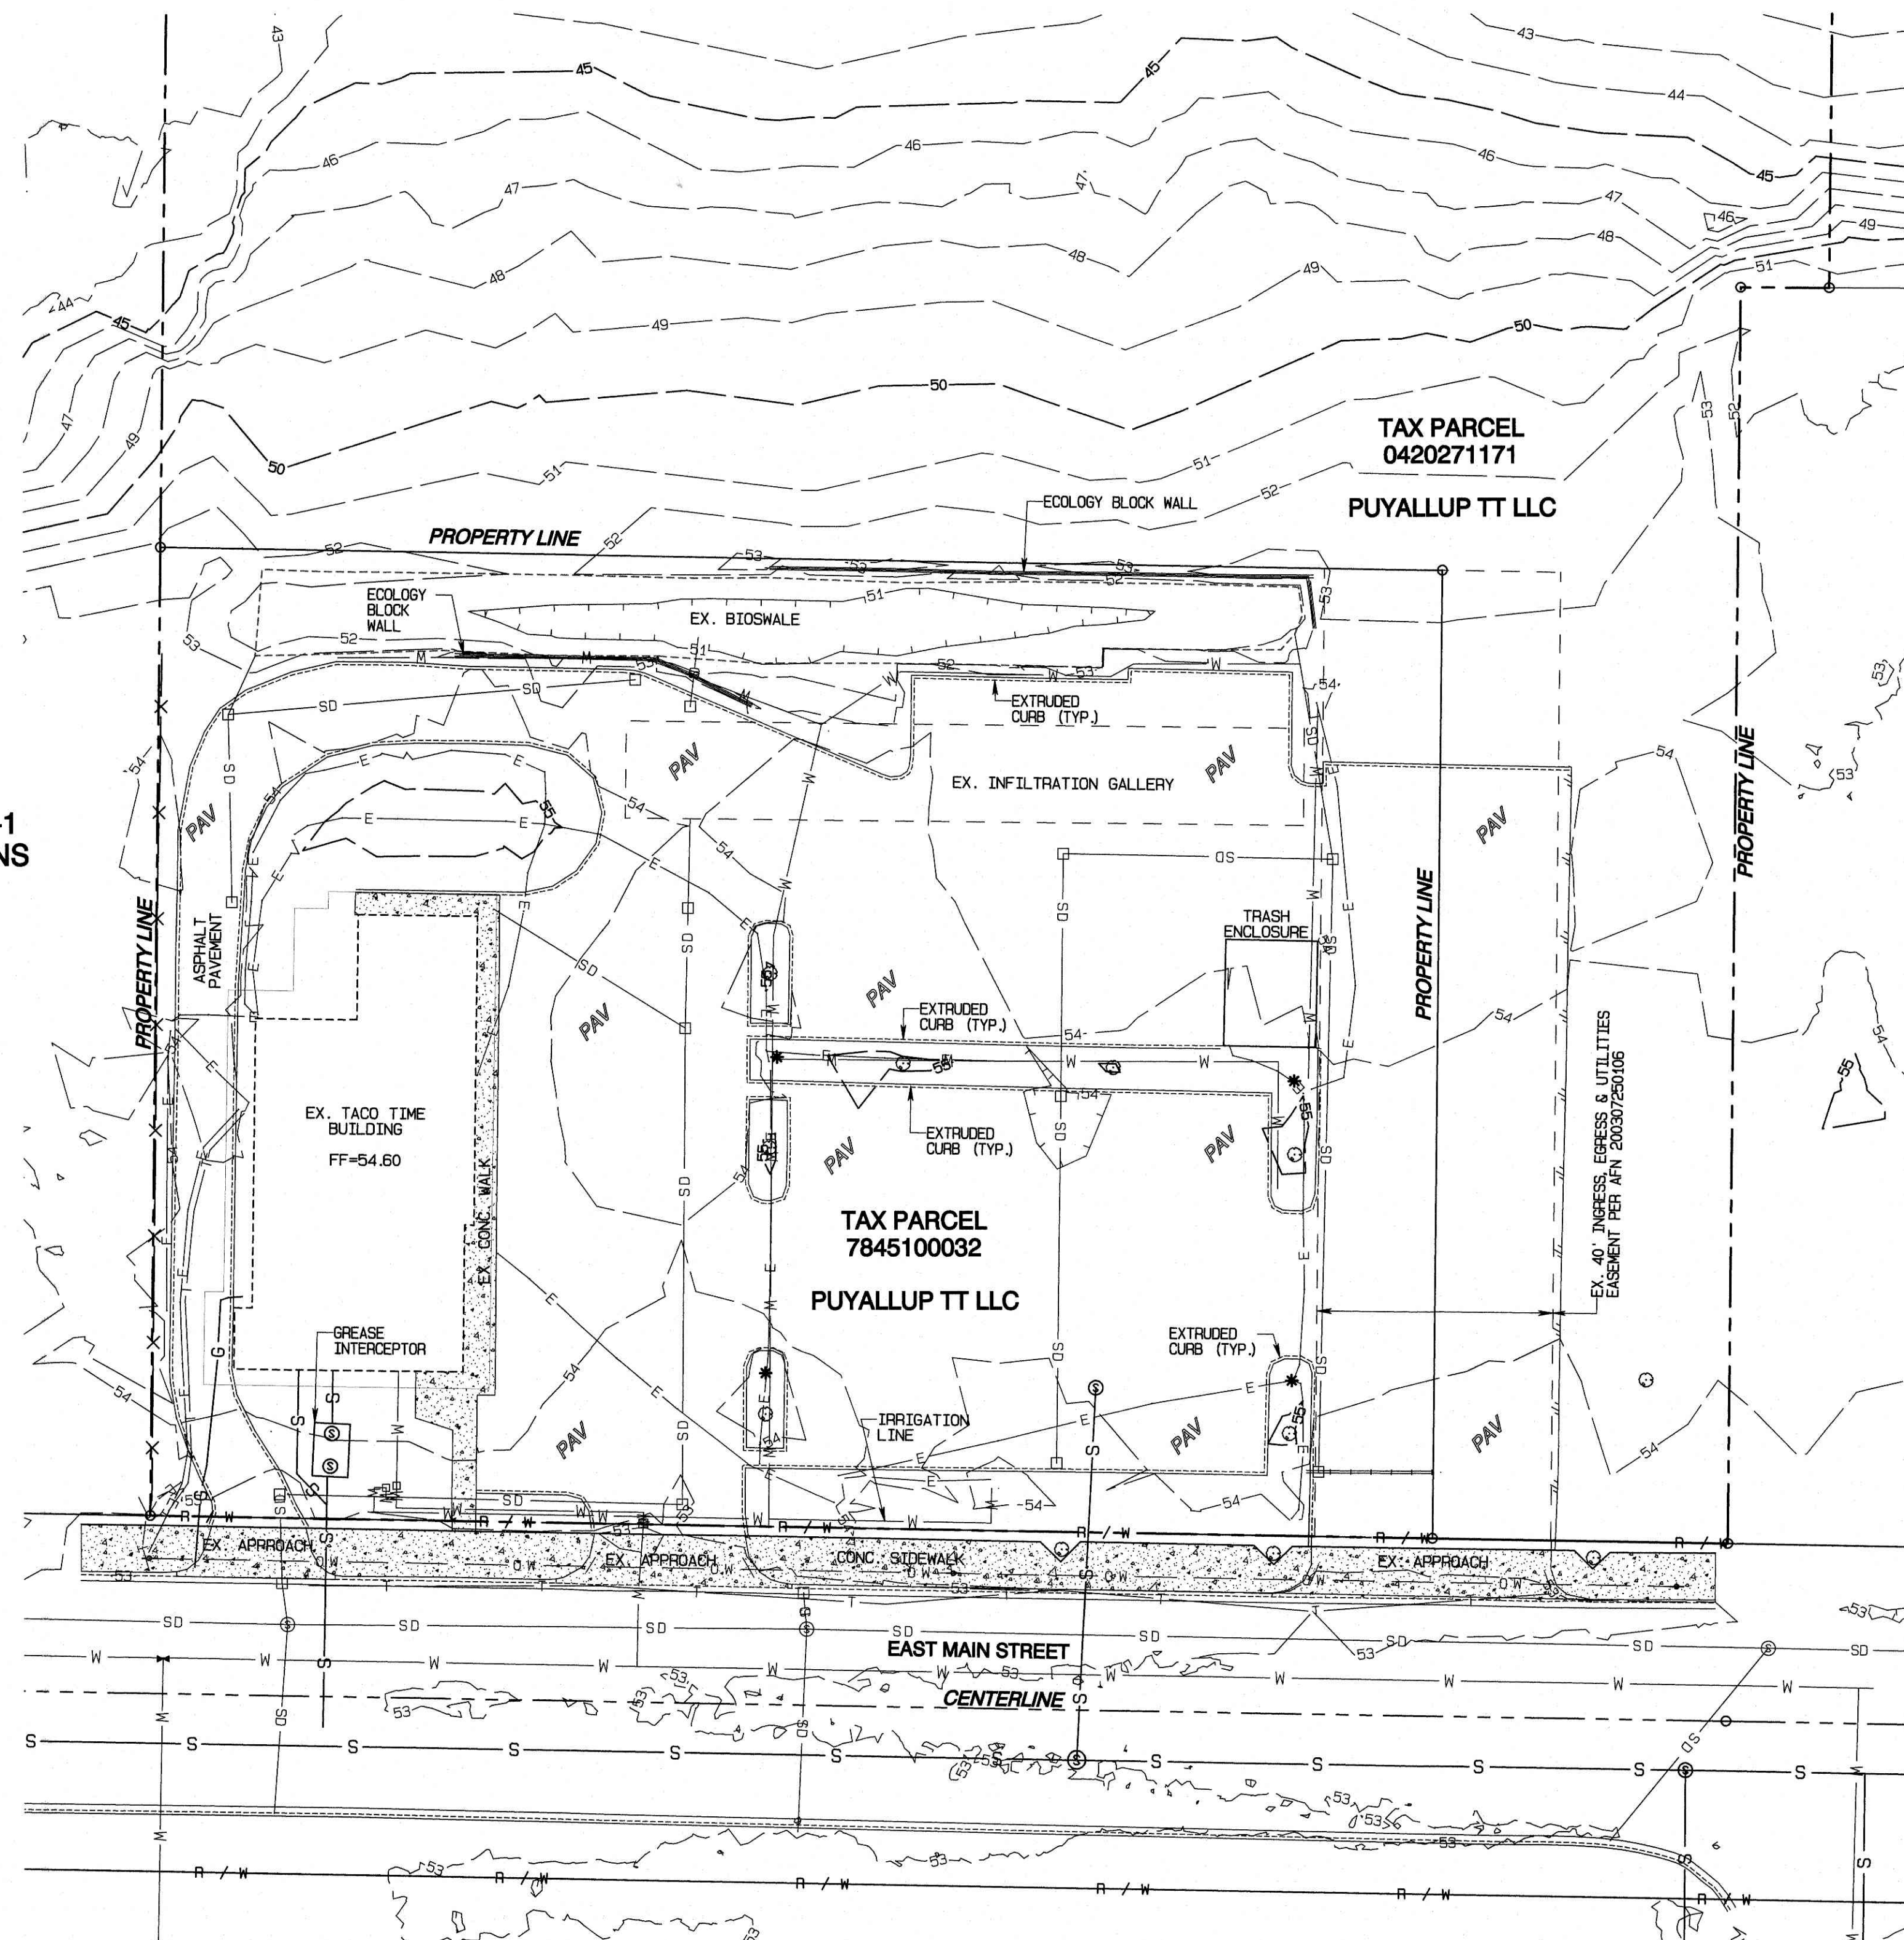

SEE SHEET EX-1 FOR DIMENSIONS



NO.	DATE	REVISION
1		
2		
3		
4		
5		
6		
7		
8		
9		
10		

JOB NO: 2535
 DATE: 12/20/2023
 DRAWN BY: [Name]
 CHECKED BY: [Name]
 APPROVED BY: [Name]

AZURE GREEN
 CONSULTANTS

+ feasibility + planning + engineering + surveying

409 East Pioneer, Suite A - Puyallup, WA 98372 phone: 253.770.3144 fax: 253.770.3142

EXISTING CONDITIONS

Taco Time

Taco Time NW
 3401 Lind Ave SW
 Renton, WA 98057
 Phone 206.255.3833
 Fax rtonkin@tacotime.com

DRAWING

EX-2

SHEET 2
 OF 2

Project Desc.: Taco Time Path: X:\Users\jgalt\OneDrive - Taco Time\Documents\2023\2535.dwg 12/20/2023 1:04:28PM