




TACO TIME

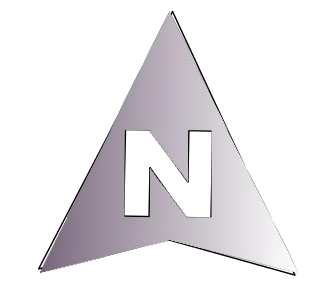

1" = 20'

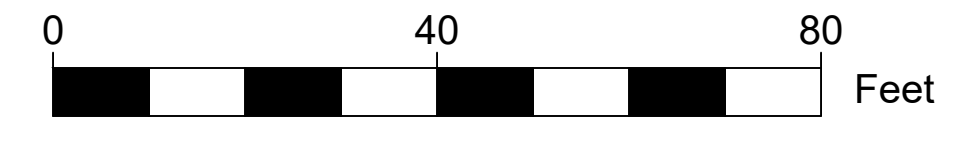

NOTES
ASHTO SU-40

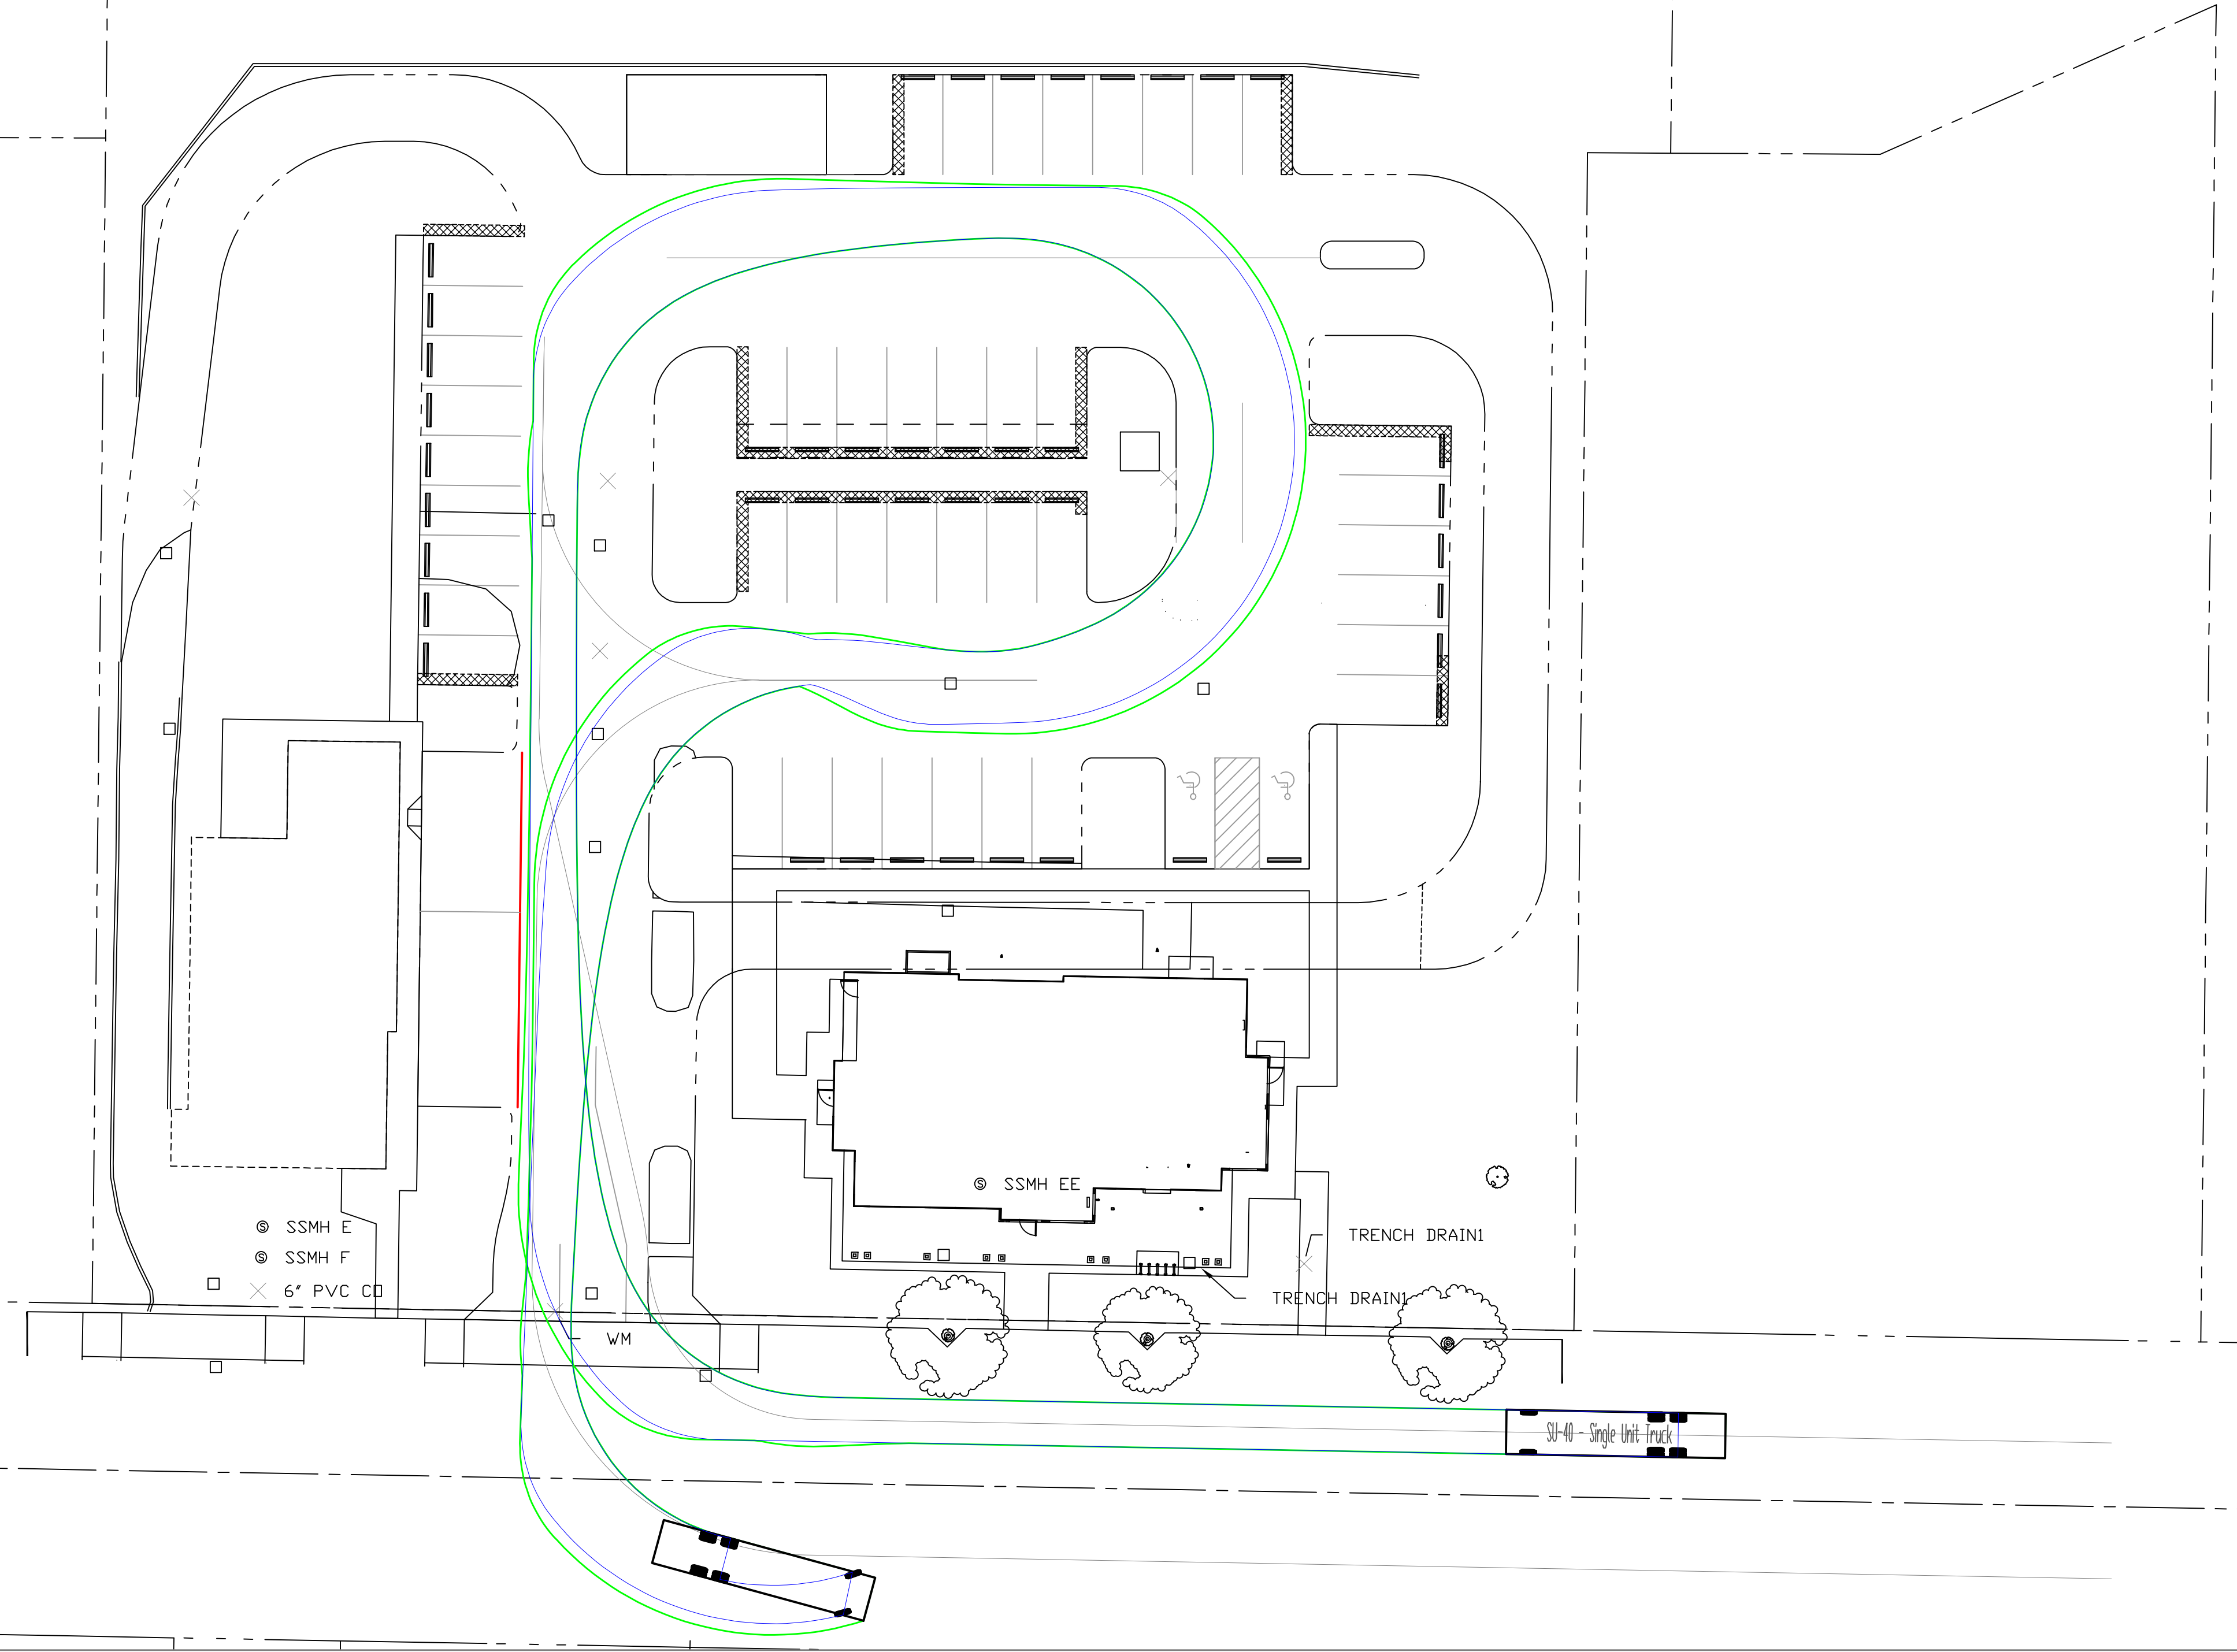

Project Desc.: 2155 C:\Users\Trevor.AZUREGREEN\OneDrive\AutoCAD\Jobs\Taco Time\Taco Time 010923.dwg Plot Date/Time: 1/9/2024 11:30 AM



NO.	REVISION	DATE
1		
2		
3		
4		
5		
6		
7		
8		
9		
10		

JOB NO. 2535
 DESIGNER: P. GREEN
 DRAWN BY: PEG
 CHECKED BY: PEG
 APPROVED BY: Paul Green

AZURE GREEN
CONSULTANTS
 +feasibility +planning +engineering +surveying
 409 East Pioneer, Suite A - Puyallup, WA 98372 phone: 253.770.3144 fax: 253.770.3144

AUTOTURN
TACO TIME
 Azure Green Consultants
 409 East Pioneer, Puyallup WA 98372
 Phone (253) 770-3144

DRAWING
S1
 SHEET 1
 OF 1