
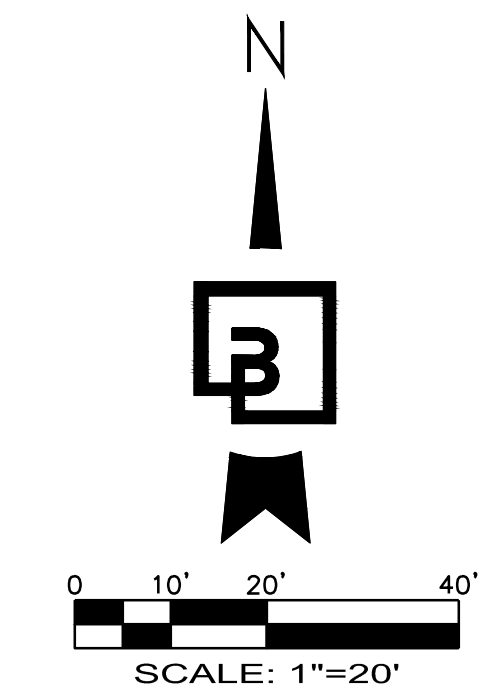
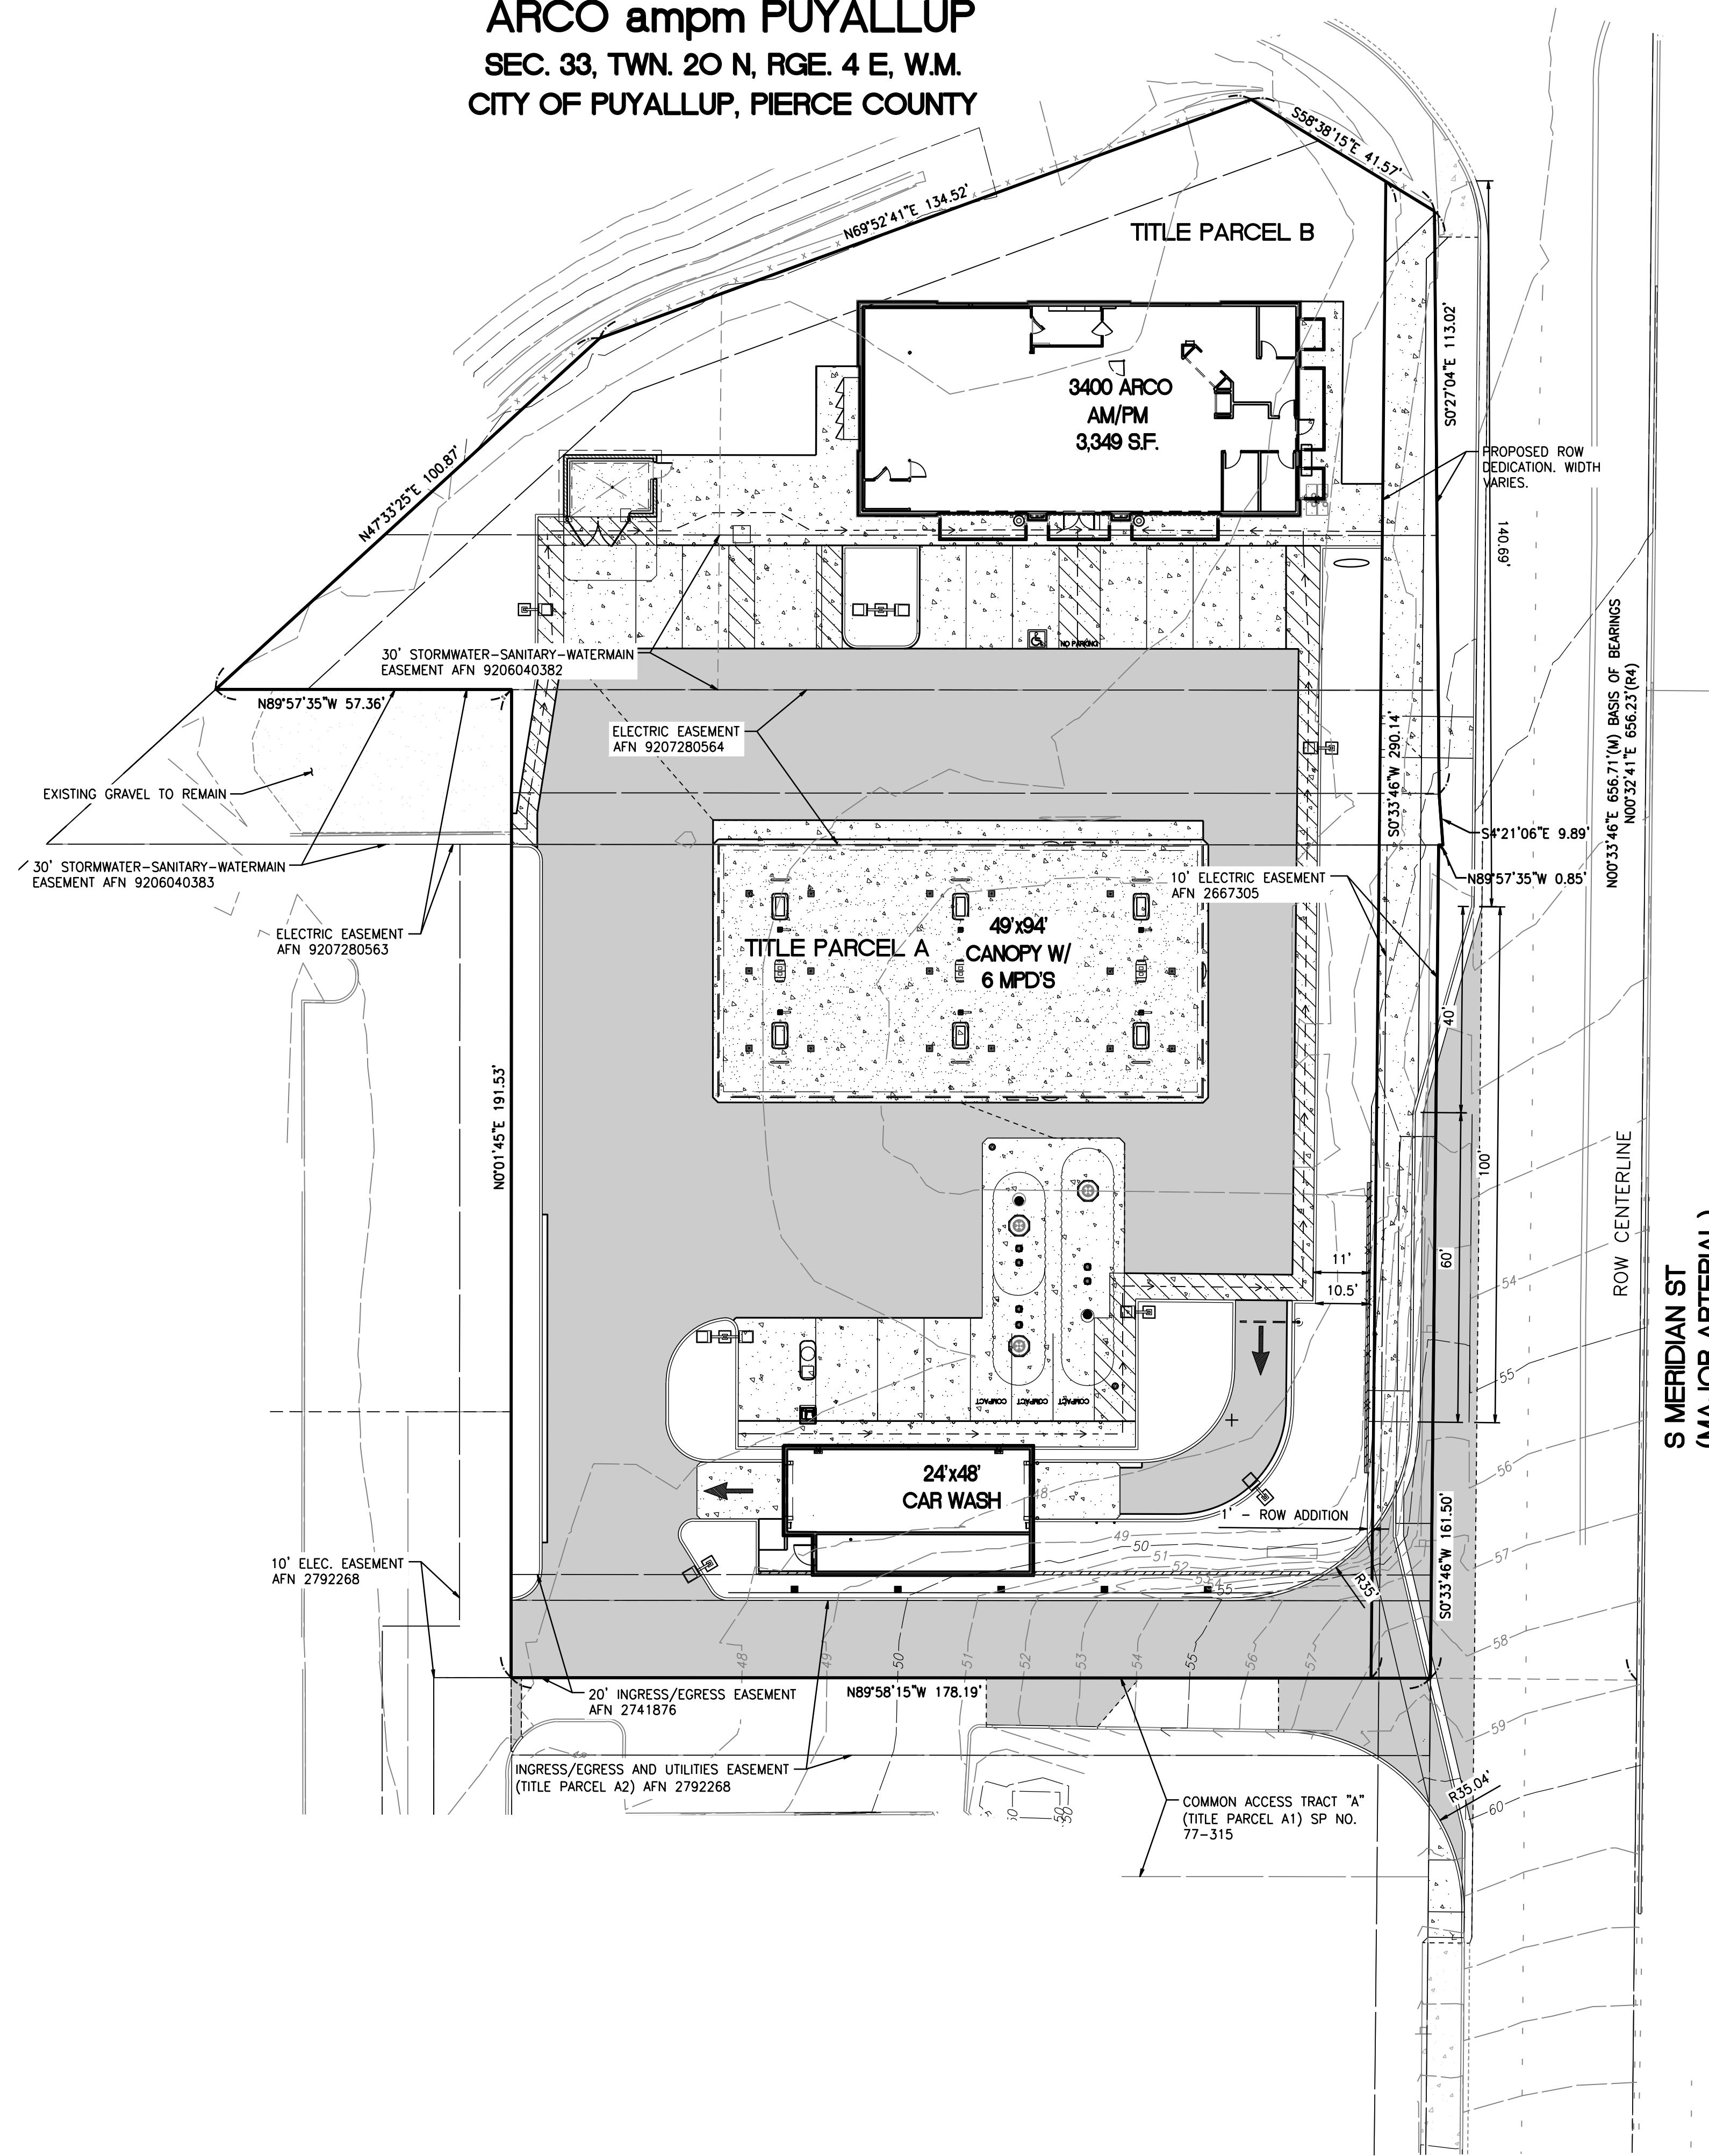



TURN POCKET EXHIBIT

FOR
ARCO ampm PUYALLUP
 SEC. 33, TWN. 20 N, RGE. 4 E, W.M.
 CITY OF PUYALLUP, PIERCE COUNTY

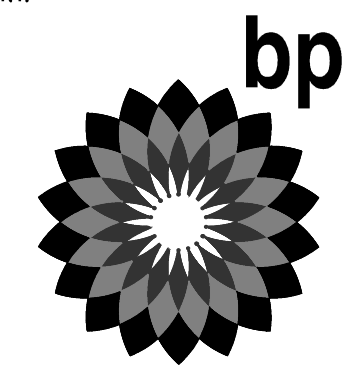

CLIENT:


BP WEST COAST PRODUCTS, LLC



Barghausen Consulting Engineers, Inc.
 18215 72nd Avenue South
 Kent, WA 98032
 425.251.6222
 barghausen.com

NO.	DATE	REVISION DESCRIPTION
△ 1	12-19-22	ENTITLEMENTS RESUBMITAL 01
△ 2	3-9-23	ENTITLEMENTS RESUBMITAL 02
△ 3		
△ 4		
△ 5		
△ 6		
△ 7		
△ 8		
△ 9		
△ 10		

SEAL:

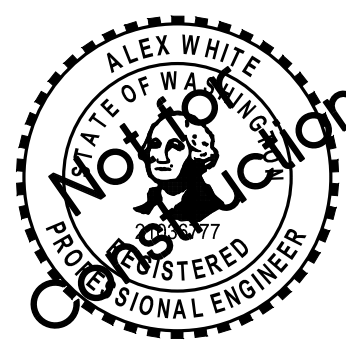

12/19/22

DEVELOPMENT INFORMATION:
ARCO NTI
 3400 am/pm
 FUEL CANOPY w/ 6 MPD's

SITE ADDRESS:
SWC S MERIDIAN
 @ HIGHWAY 512
 PUYALLUP, WASHINGTON

FACILITY #TBD
 DESIGNED BY: AMJ ALLIANCE ZBOM:
 CHECKED BY: ADW BP REP:
 DRAWN BY: AMJ ALLIANCE PM:
 VERSION: PROJECT NO:
 21730

DRAWING TITLE:
TURN POCKET EXHIBIT

SHEET NO:
1 OF 1



Preliminary Not For Construction

P:\21000s\21730\preliminary\21730-PA-TURNPOCKET.dwg 5/18/2023 2:44 PM jfLEHARTY