
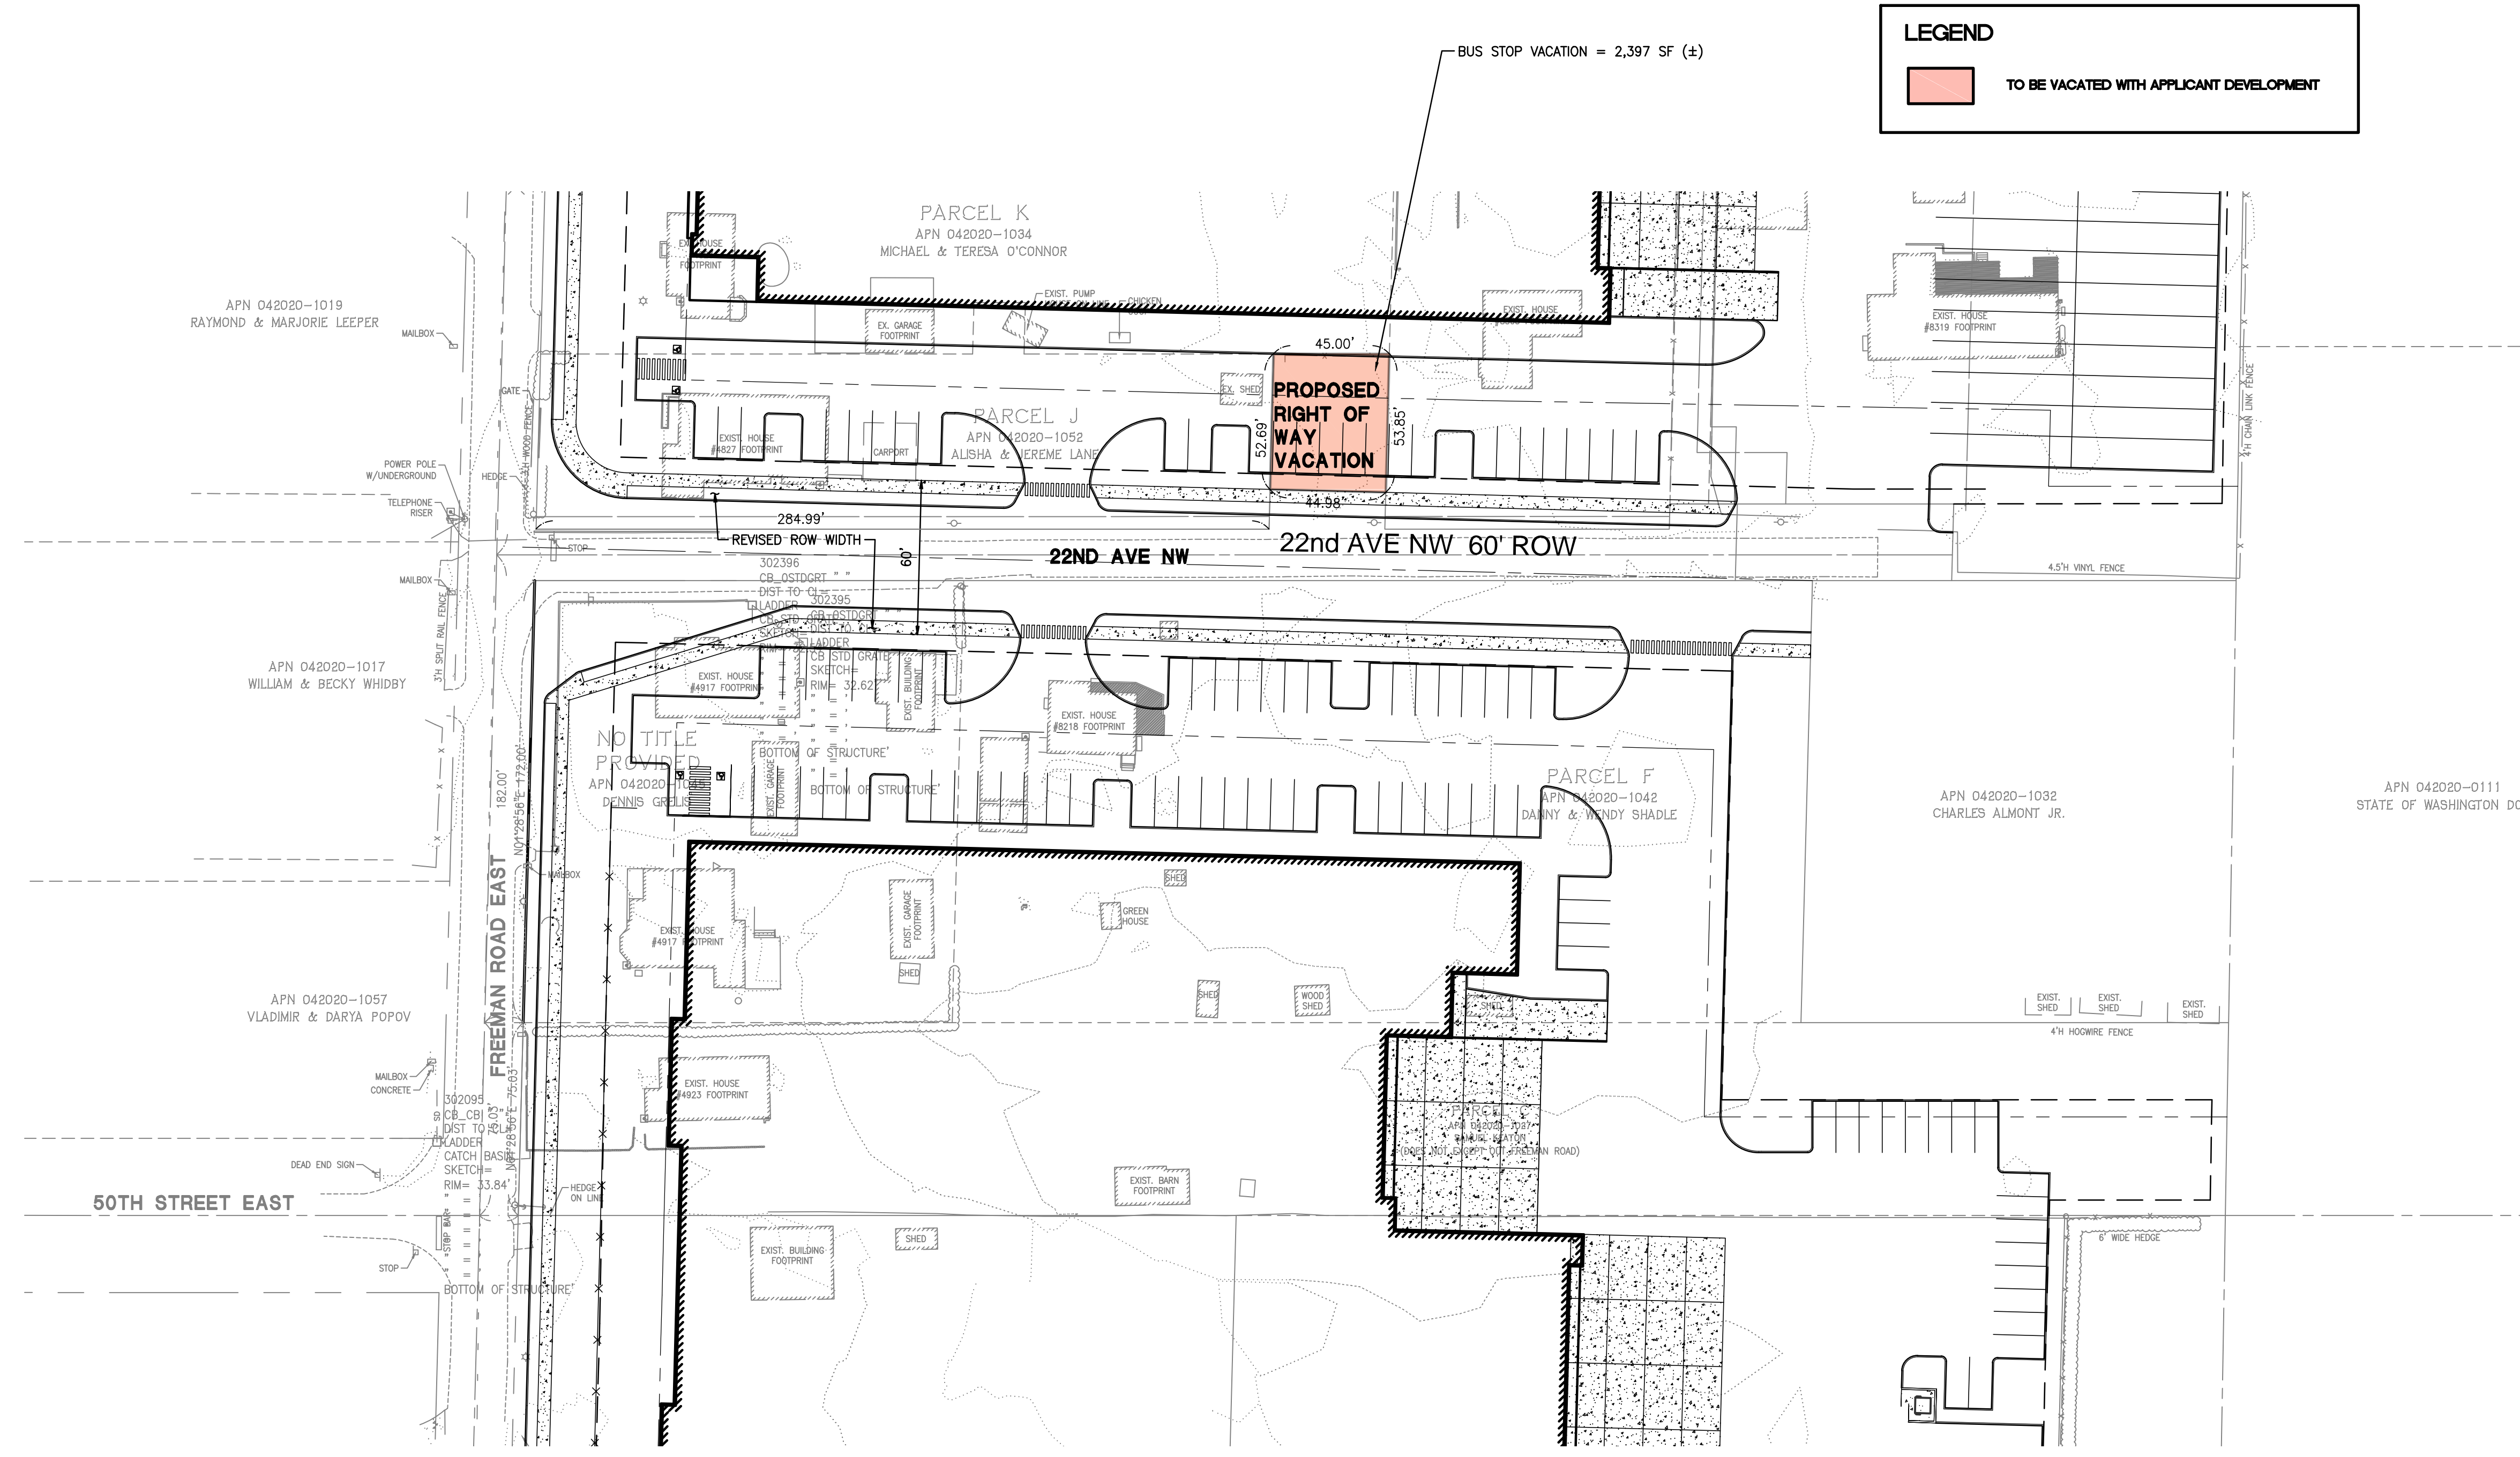


# BUS STOP VACATION EXHIBIT

FOR

## **FREEMAN LOGISTICS**

PTNS. OF THE SE1/4, OF SEC. 17, TWP. 20 N., RGE 4 EAST, W. M.  
AND PTNS. OF THE NE1/4, OF SEC. 20, TWP. 20 N., RGE 4 EAST, W. M.  
PIERCE COUNTY, WASHINGTON

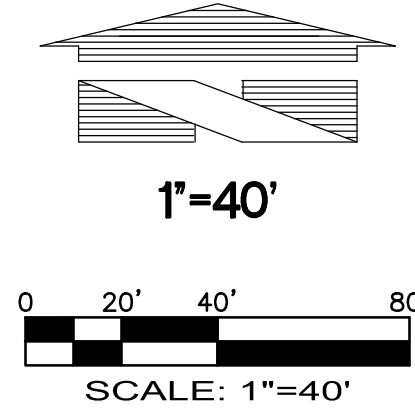

**LEGEND**

TO BE VACATED WITH APPLICANT DEVELOPMENT

No.	Date	By	Clk.	Appr.	Revision

Title: **BUS STOP VACATION EXHIBIT**

FOR **FREEMAN LOGISTICS**

For: **VECTOR DEVELOPMENT COMPANY**  
11411 NE 124TH STREET  
SUITE 190  
KIRKLAND, WA 98034

Designed	JSM
Drawn	JSM
Checked	BHE
Approved	
Date	8/10/22

Scale:  
Horizontal 1" = 40'  
Vertical -

**Barghausen Consulting Engineers, Inc.**  
18215 72nd Avenue South  
Kent, WA 98032  
425.251.6222  
[barghausen.com](http://barghausen.com)

P:\21000A\21585\exhibit\21585-D-EXH-BUS STOP-2021-11-23.dwg 11/23/2021 3:01 PM JMCARDEL