

Revised TCP
04/03/2024

PRFUP20231610


TEMPORARY TRAFFIC CONTROL PLAN

Puyallup Construction Restriction Zones and routes shall be in effect during the Washington State Fair. April 11-14 & 18-21, 2024

A three week notification to city inspectors is required due to the Saturday and Sunday schedule

Work allowed Saturday and Sunday 9AM - 3PM only

Call Communications Center 253-841-5431 On Day(s) of closure

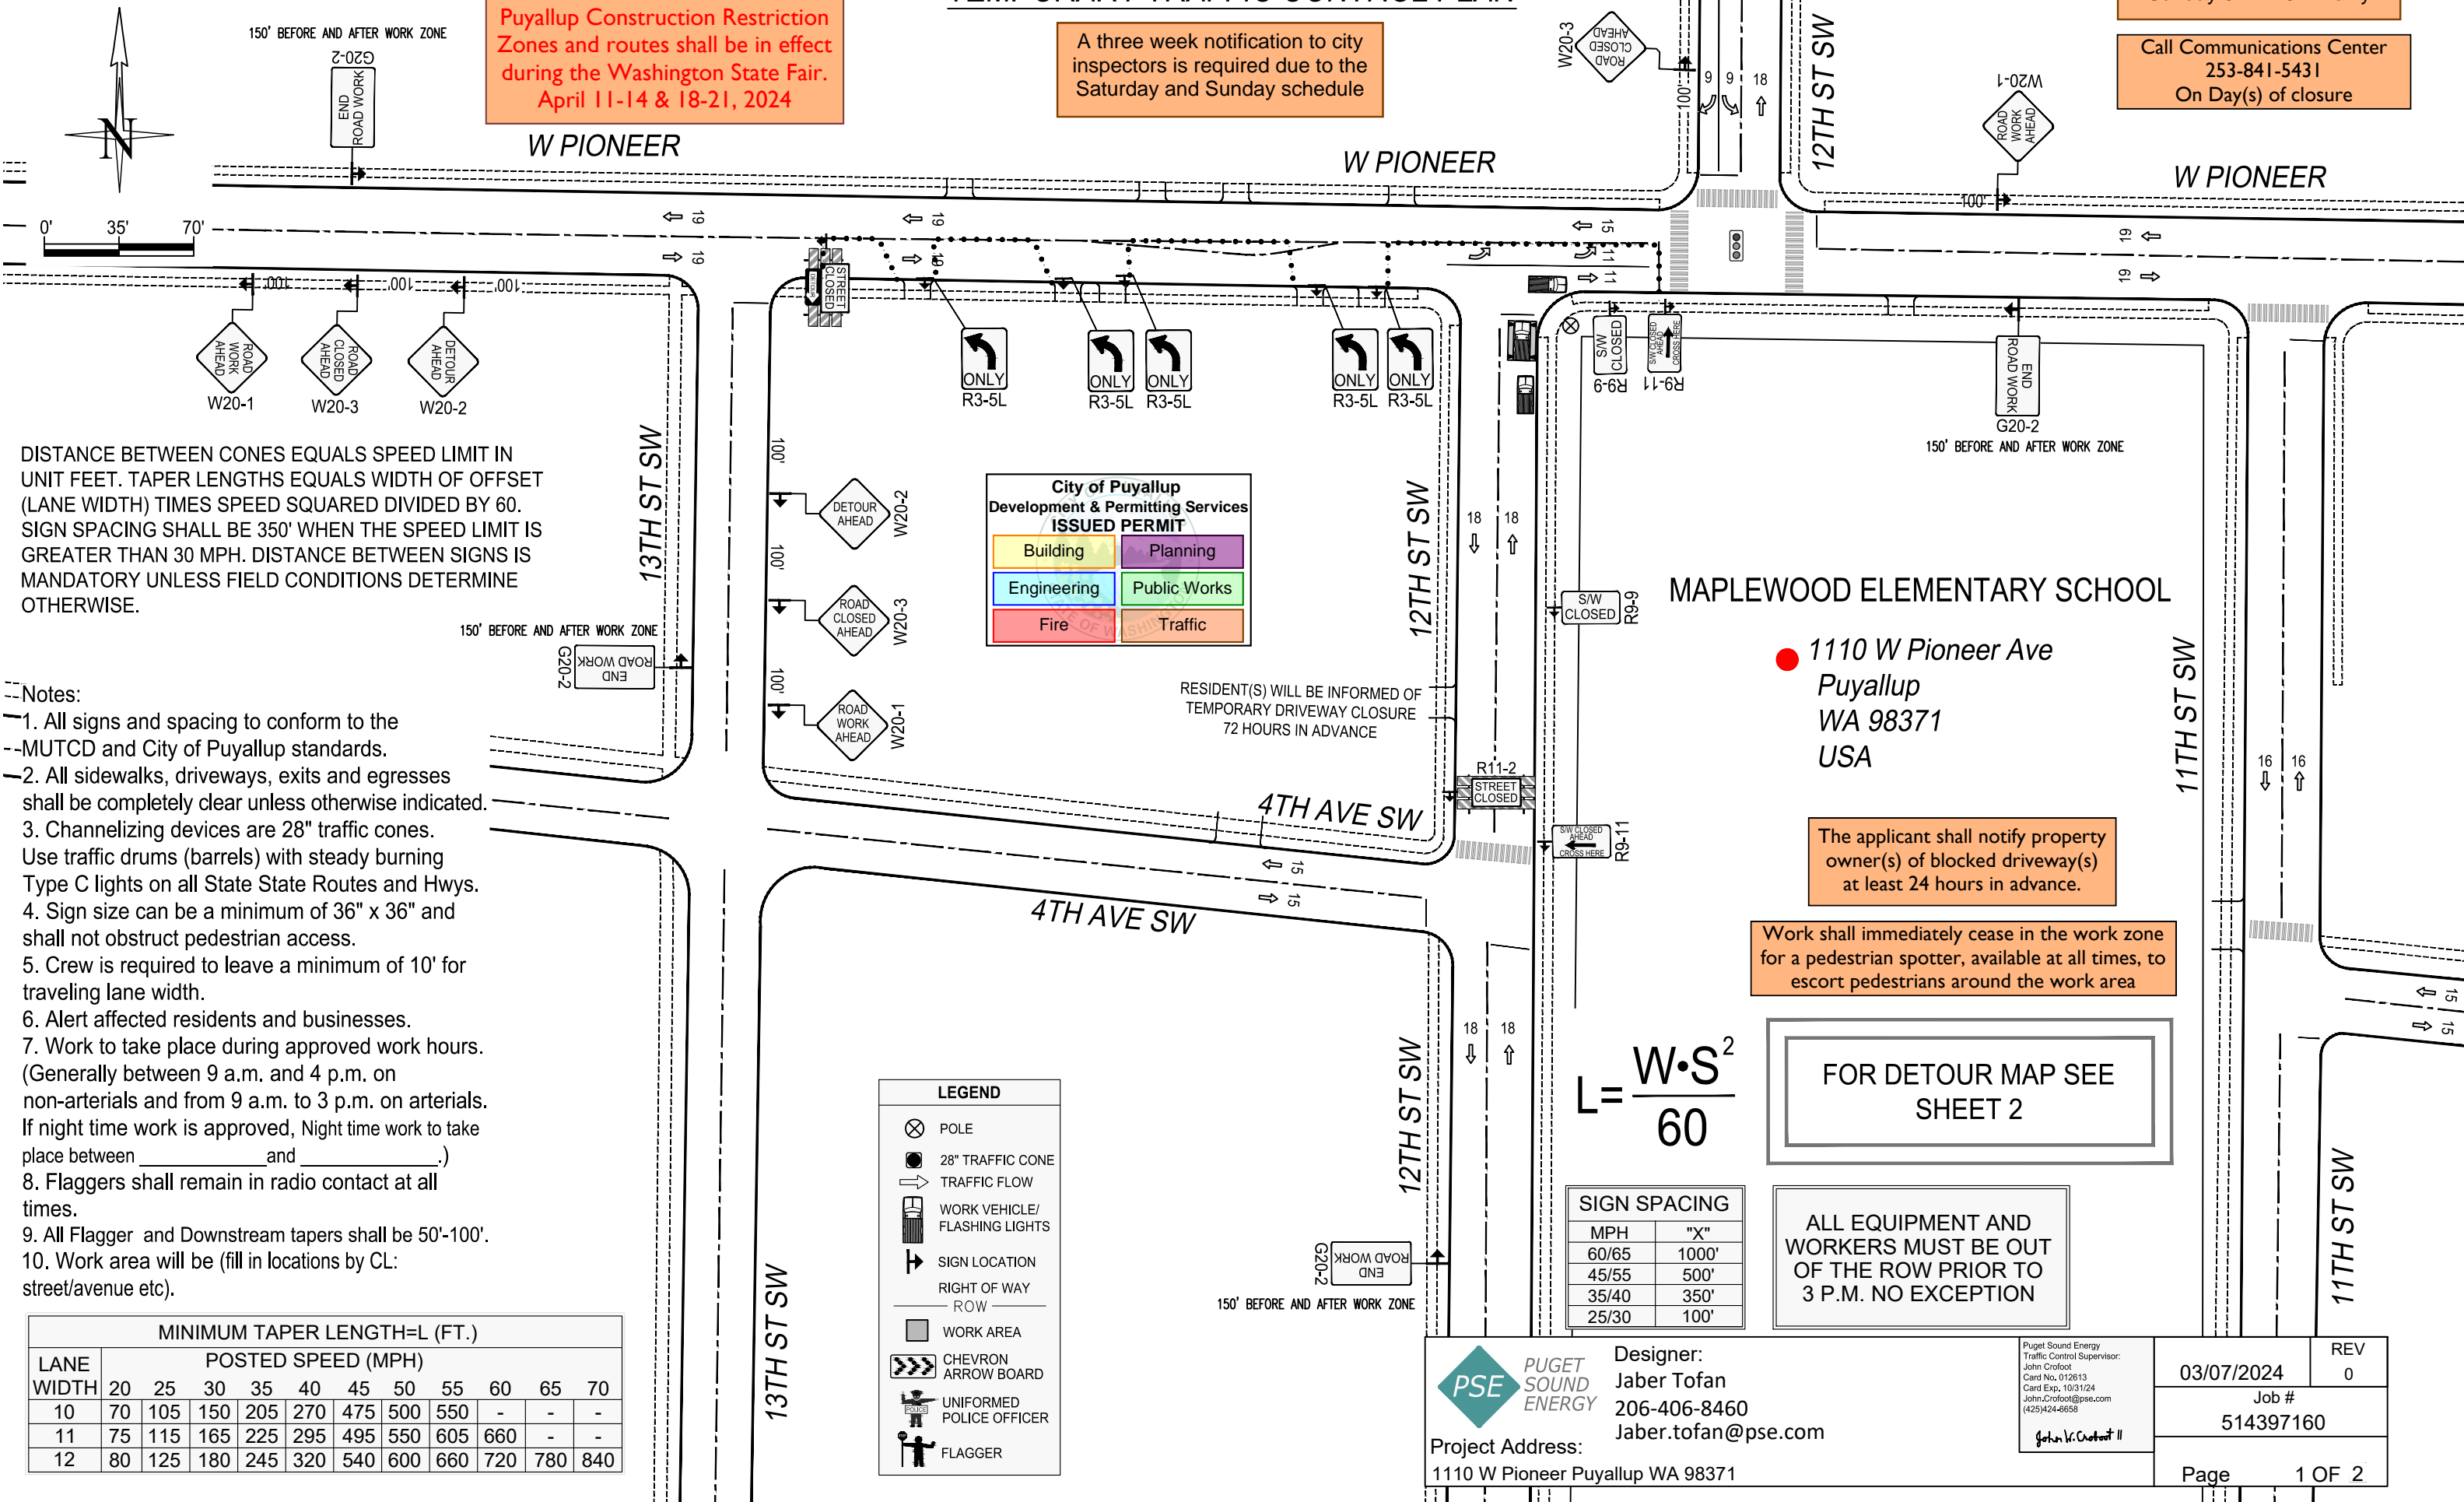

DISTANCE BETWEEN CONES EQUALS SPEED LIMIT IN UNIT FEET. TAPER LENGTHS EQUALS WIDTH OF OFFSET (LANE WIDTH) TIMES SPEED SQUARED DIVIDED BY 60. SIGN SPACING SHALL BE 350' WHEN THE SPEED LIMIT IS GREATER THAN 30 MPH. DISTANCE BETWEEN SIGNS IS MANDATORY UNLESS FIELD CONDITIONS DETERMINE OTHERWISE.

- Notes:
- All signs and spacing to conform to the MUTCD and City of Puyallup standards.
 - All sidewalks, driveways, exits and egresses shall be completely clear unless otherwise indicated.
 - Channelizing devices are 28" traffic cones. Use traffic drums (barrels) with steady burning Type C lights on all State State Routes and Hwys.
 - Sign size can be a minimum of 36" x 36" and shall not obstruct pedestrian access.
 - Crew is required to leave a minimum of 10' for traveling lane width.
 - Alert affected residents and businesses.
 - Work to take place during approved work hours. (Generally between 9 a.m. and 4 p.m. on non-arterials and from 9 a.m. to 3 p.m. on arterials. If night time work is approved, Night time work to take place between _____ and _____.)
 - Flaggers shall remain in radio contact at all times.
 - All Flagger and Downstream tapers shall be 50'-100'.
 - Work area will be (fill in locations by CL: street/avenue etc).

LANE WIDTH	MINIMUM TAPER LENGTH=L (FT.)										
	20	25	30	35	40	45	50	55	60	65	70
10	70	105	150	205	270	475	500	550	-	-	-
11	75	115	165	225	295	495	550	605	660	-	-
12	80	125	180	245	320	540	600	660	720	780	840

LEGEND	
	POLE
	28" TRAFFIC CONE
	TRAFFIC FLOW
	WORK VEHICLE/ FLASHING LIGHTS
	SIGN LOCATION
	RIGHT OF WAY
	WORK AREA
	CHEVRON
	ARROW BOARD
	UNIFORMED POLICE OFFICER
	FLAGGER

$$L = \frac{W \cdot S^2}{60}$$

MPH	"X"
60/65	1000'
45/55	500'
35/40	350'
25/30	100'

FOR DETOUR MAP SEE SHEET 2

ALL EQUIPMENT AND WORKERS MUST BE OUT OF THE ROW PRIOR TO 3 P.M. NO EXCEPTION

PUGET SOUND ENERGY

Project Address:
1110 W Pioneer Puyallup WA 98371

Designer:
Jaber Tofan
206-406-8460
Jaber.tofan@pse.com

Puget Sound Energy
Traffic Control Supervisor:
John Crofoot
Card No. 012613
Card Exp. 10/31/24
John.Crofoot@pse.com
(425)424-6658

03/07/2024

Job #
514397160

Page 1 OF 2

REV
0

TEMPORARY TRAFFIC CONTROL PLAN

DETOUR MAP

Work allowed Saturday and Sunday 9AM - 3PM only

Call Communications Center 253-841-5431 On Day(s) of closure

Revised TCP 04/03/2024



City of Puyallup
Development & Permitting Services
ISSUED PERMIT

Building	Planning
Engineering	Public Works
Fire	Traffic


PRFUP20231610
Puyallup Construction Restriction Zones and routes shall be in effect during the Washington State Fair. April 11-14 & 18-21, 2024

A three week notification to city inspectors is required due to the Saturday and Sunday schedule

The applicant shall notify property owner(s) of blocked driveway(s) at least 24 hours in advance.

Work shall immediately cease in the work zone for a pedestrian spotter, available at all times, to escort pedestrians around the work area

WORK AREA

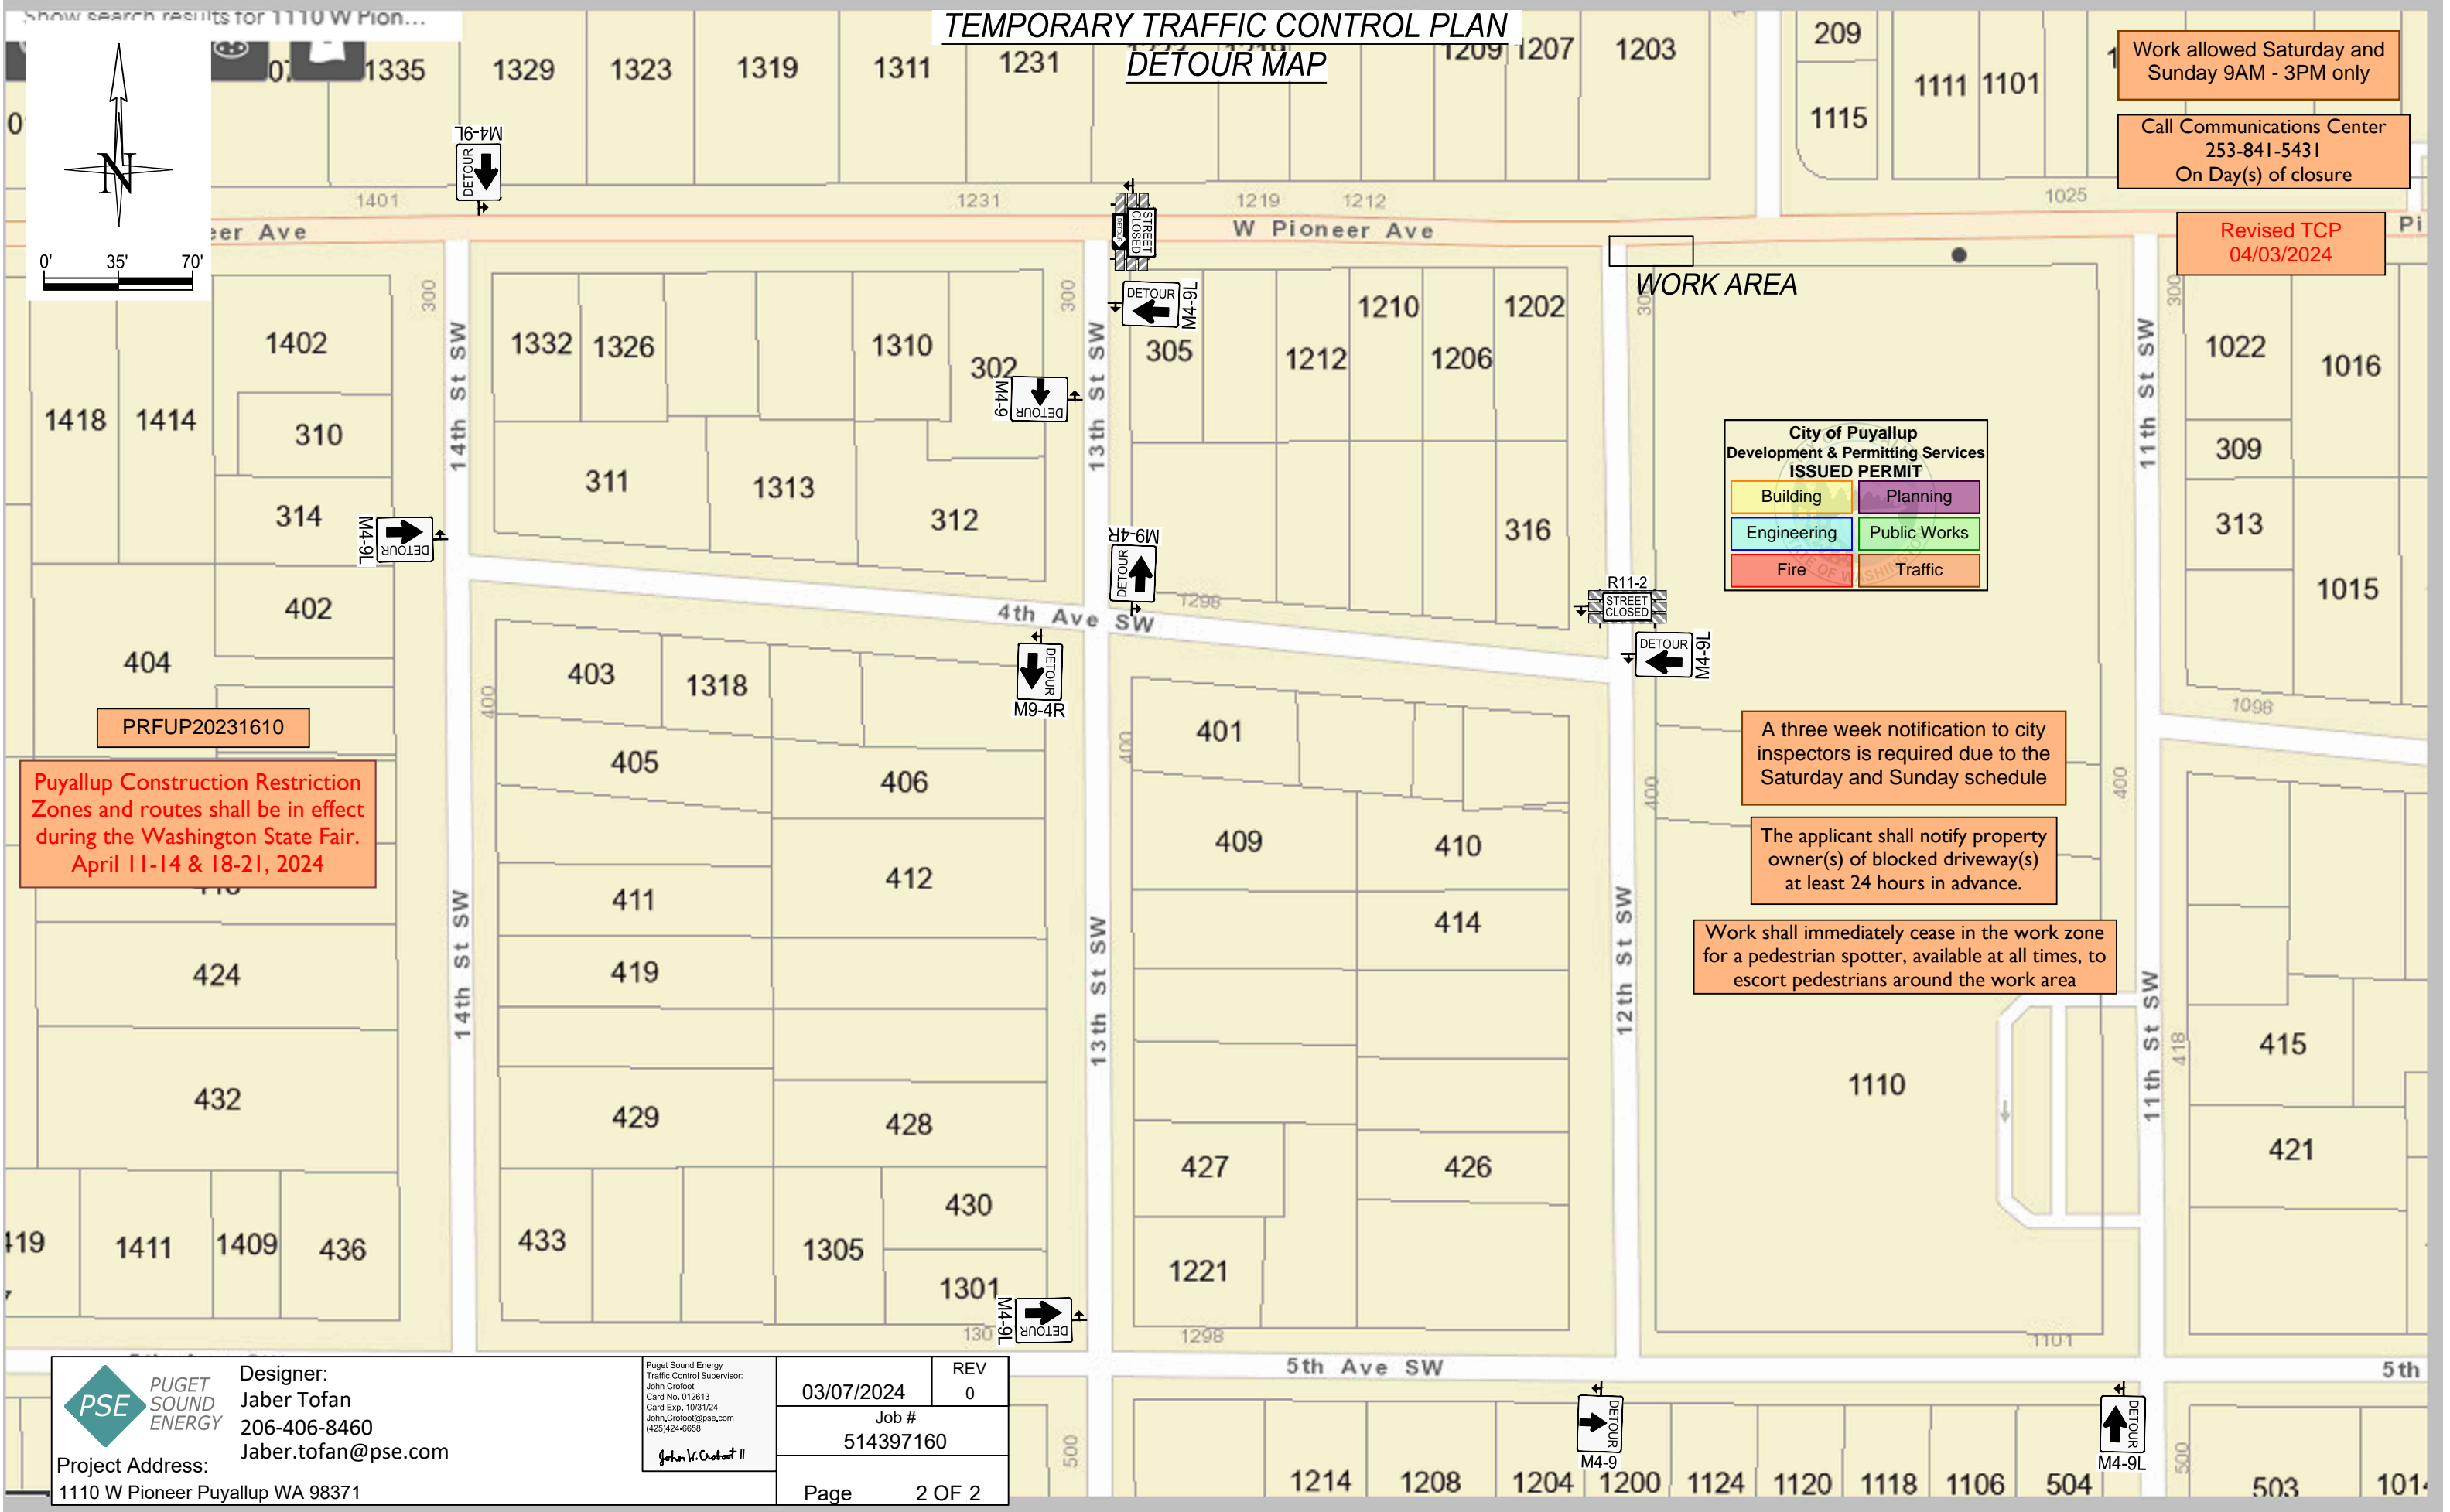

Designer:
Jaber Tofan
206-406-8460
Jaber.tofan@pse.com

Puget Sound Energy
Traffic Control Supervisor:
John Crofoot
Card No. 012613
Card Exp. 10/31/24
John.Crofoot@pse.com
(425)424-8658
John V. Crofoot II

03/07/2024	REV 0
Job # 514397160	
Page	2 OF 2

Project Address:
1110 W Pioneer Puyallup WA 98371