



# EAST TOWN CROSSING PIONEER WAY IMPROVEMENTS

## SEC. 26,35/ TWP. 20 N./ RGE. 4 E., W.M.

APPROVED

BY: CITY OF PUYALLUP  
DEVELOPMENT ENGINEERING  
DATE:

**NOTE:** THIS APPROVAL IS VOID AFTER 180 DAYS FROM APPROVAL DATE. THE CITY WILL NOT BE RESPONSIBLE FOR ERRORS AND/OR OMISSIONS ON THESE PLANS. FIELD CONDITIONS MAY DICTATE CHANGES TO THESE PLANS AS DETERMINED BY THE DEVELOPMENT ENGINEERING MANAGER.

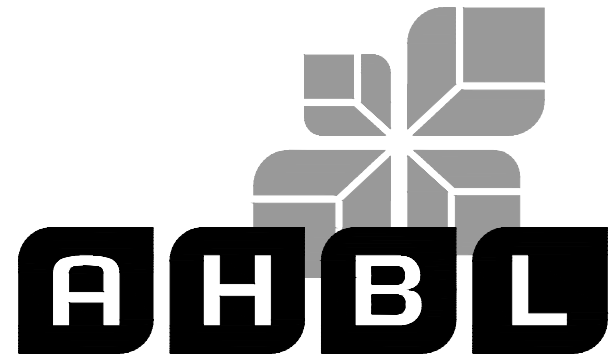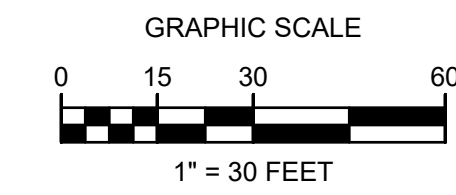

TACOMA · SEATTLE · SPOKANE · TRI-CITIES

2215 North 30th Street, Suite 300, Tacoma, WA 98403  
253.383.2422 TEL 253.383.2572 FAX www.ahbl.com WEB

Project Title:

**EAST TOWN CROSSING FRONTAGE IMPROVEMENTS**

Client:

ASH DEVELOPMENT

GREG HELLE

GREG.HELLE@ASHNW.COM


Project No.

2230752



Issue Set & Date:

PERMIT SUBMITTAL


04/03/2024

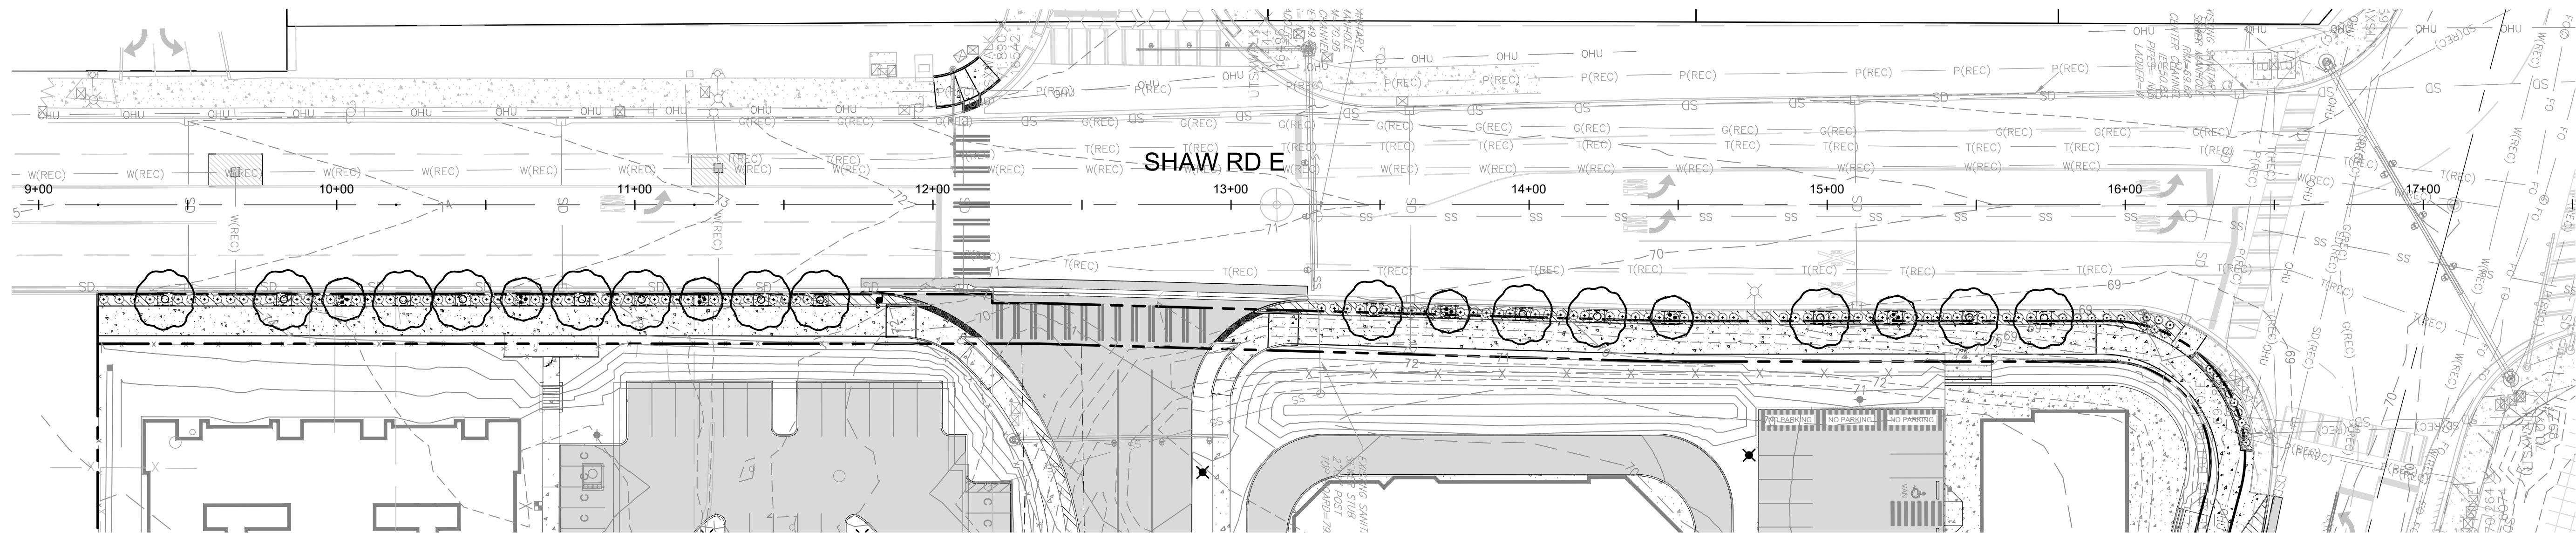

**1 SHAW ROAD E PLANTING AND UTILITY**  
SCALE 1:30

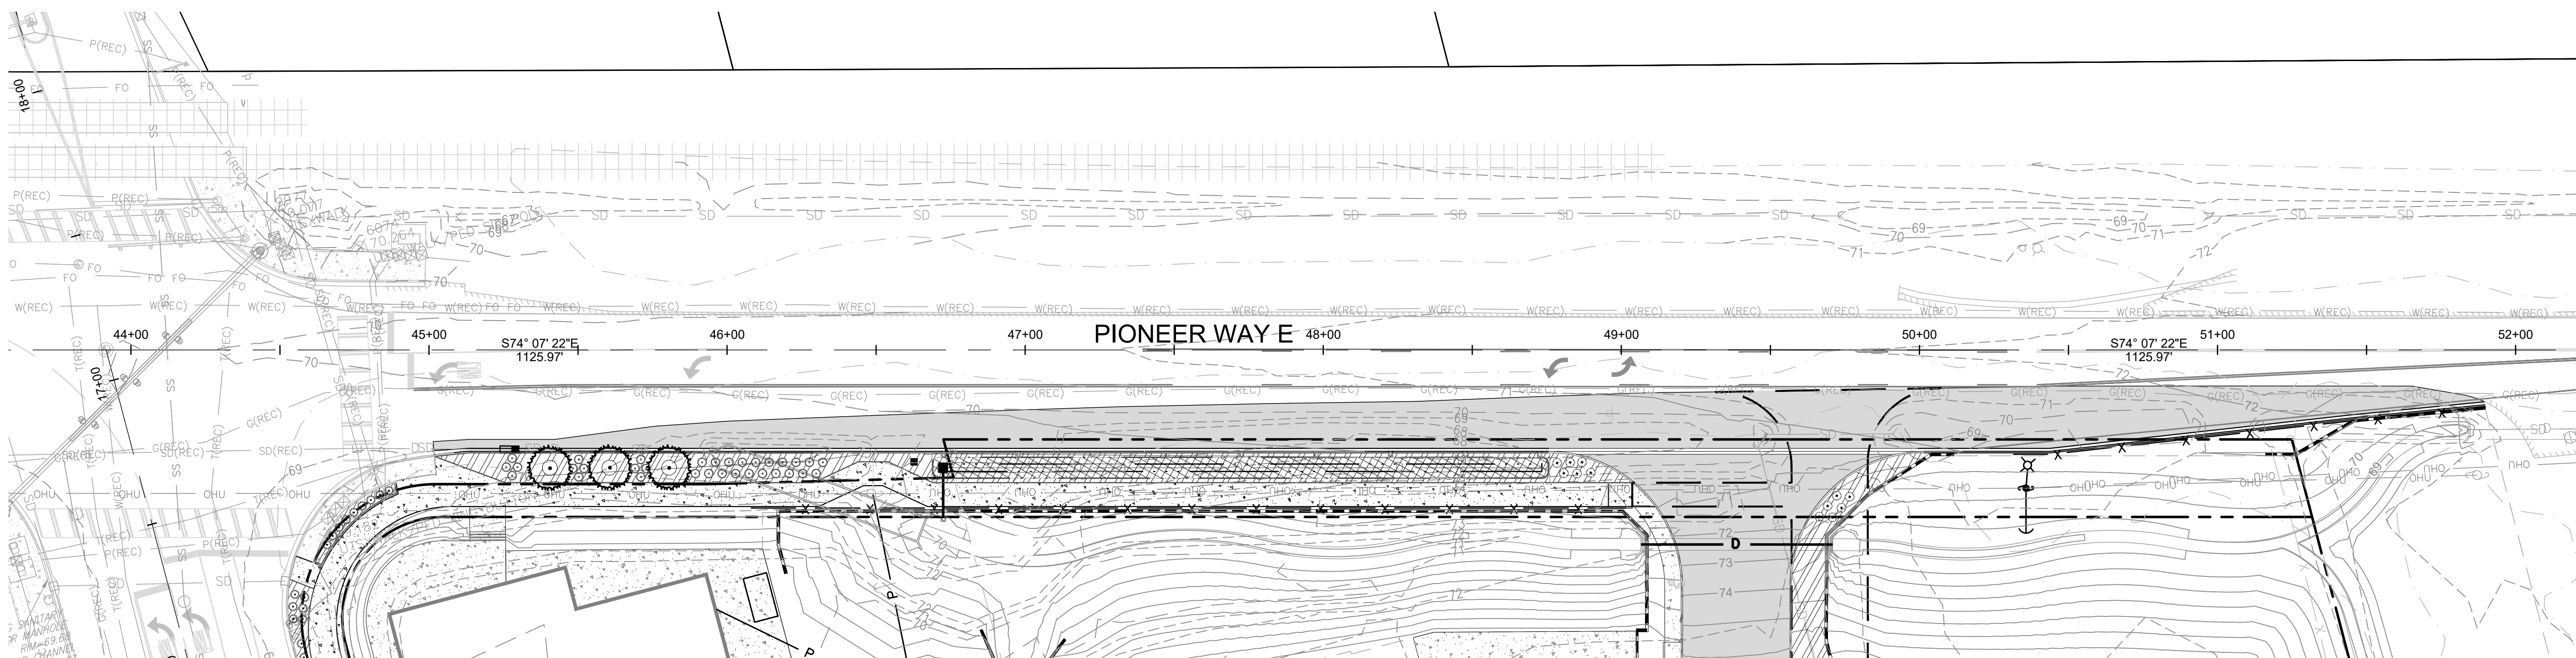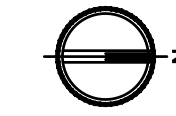

**2 PIONEER WAY E PLANTING AND UTILITY**  
SCALE 1:30

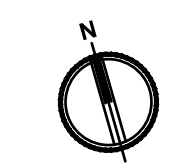

**NOTICE**  
A REVISION OF THIS DOCUMENT SHALL INVALIDATE THE PROFESSIONAL SEAL AND SIGNATURE PUBLICATION OF THIS DOCUMENT DOES NOT REPRESENT A REVISION. DESIGNER'S PROFESSIONAL LIABILITY INSURANCE COVERAGE PROVIDES THAT THE DESIGNER'S LIABILITY IS LIMITED TO THE PROJECT DESCRIBED IN THE TITLE BLOCK AND IS NOT TO BE USED FOR OTHER PROJECTS OR ADDITION TO THAT PROJECT OR FOR ANY OTHER PROJECT.

Revisions:

Revisions:

Revisions:

Revisions:

Revisions:

Sheet Title:

**LANDSCAPE PLAN**

Designed by:

Drawn by:

Checked by:

CW

SK

JL

Sheet No.

**R7.0**

17 of 17 Sheets



Know what's below.  
Call before you dig.