
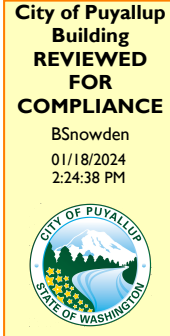



Approval of submitted plans is not an approval of omissions or oversights by this office or non compliance with any applicable regulations of local government. The contractor is responsible for making sure that the building complies with all applicable codes and regulations of the local government.

The approved construction plans, documents, and all engineering must be posted on the job at all inspections in a visible and readily accessible location.


Full sized legible color plans are required to be provided by the permittee on site for inspection.

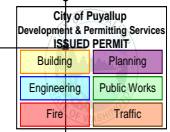

APPROVED PLAN  
CITY OF PUYALLUP  
PLANNING DIVISION  
APPROVED BY: ARamirez  
DATE: 04/16/2024  
CASE NO: PRSG20240044  
CONDITIONS:

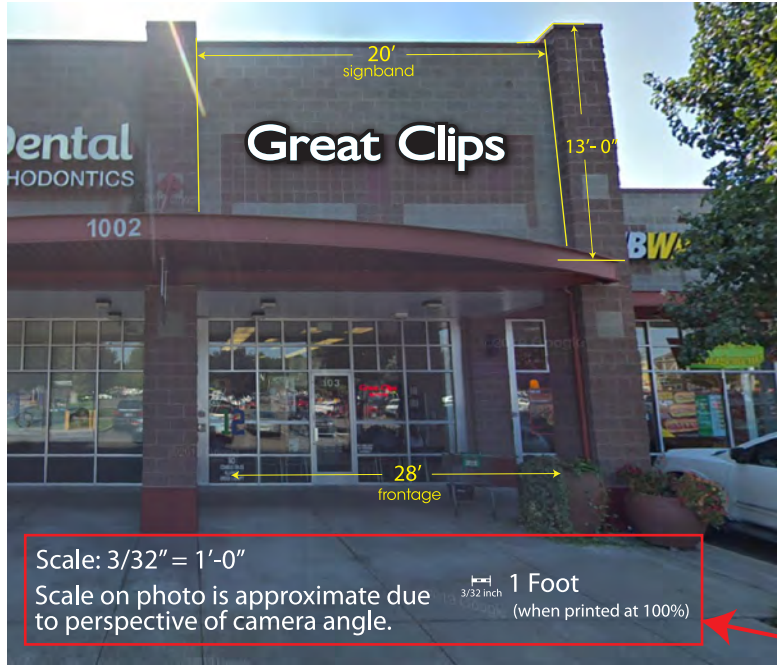

**PART #E008019B**  
W/ RACEWAY

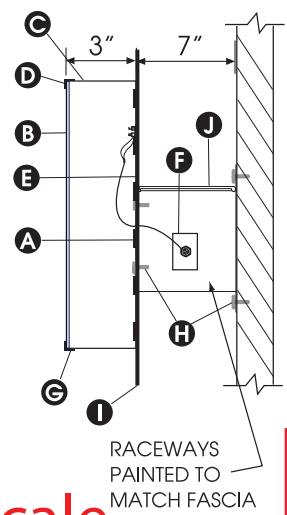

<b>A</b> LED ILLUMINATION	COLOR	WHITE
<b>B</b> FACE	THICKNESS	.118 ACRYLIC
	COLOR	WHITE
<b>C</b> ALUM. RETURN	DEPTH	3"
	COLOR	BLACK (INTERIOR-WHITE)
	GAUGE	.040
<b>D</b> TRIM CAP	SIZE	3/4"
	COLOR	BLACK
<b>E</b> ALUM. BACK	GAUGE	.063 (WHITE)
<b>F</b> POWER SUPPLY	AMPS	6.4
	WATTS	96 (2 REQUIRED)
	MOUNTING	CONTAINED
<b>G</b> SCREWS	TYPE	#4-1/2" PHILIPS HEAD
	COLOR	BLACK
<b>H</b> MOUNTING	INTERNAL	1/4" RIVNUT
	EXTERNAL	1/4" THREADED ROD
<b>I</b> BACKER BOARD	MATERIAL	ALUMINUM - PTD. BLACK
	GAUGE	.063 ALUMINUM
<b>J</b> RACEWAY	SIZE	7" x 7" x LENGTH OF LETTER SET
	COLOR	PTD. TO MATCH BLDG FASCIA
	GAUGE	.063 ALUMINUM

ATTACHMENT DETAIL:  
3/8" X 5" BOLTS ACROSS  
TOP & BOTTOM OF  
RACEWAYS MIN 3" O.C.

PRSG20240044



**DISCLAIMER:** Renderings are for graphic purposes only and not intended for actual construction dimensions. For windload requirements, actual dimensions and mounting detail, please refer to engineering specifications and install drawings.  
© 2023 Everbrite, LLC, all rights reserved. This document is confidential and proprietary to Everbrite, LLC. Any disclosure to a third party is expressly prohibited.

Customer: GRCLP: Great Clips	Description: 24" h WHITE LED CHANNEL LETTERS ON BACKER BOARD, WITH RACEWAY	Customer Approval: Graphics and colors on file will be used unless otherwise specified by customer. Please review drawing carefully. By signing below, you agree to graphics as shown above, and to location of sign as shown. Please return signed copy back to Everbrite.
Project No: 490840-4	Scale: As Noted	
Date: 09/01/2023	Drawn By: KW	
Location: Puyallup, WA	Site No: 12566	
	Revised: 9/14/23, 1/31/24	CUSTOMER SIGNATURE _____ DATE _____
	Revised: 4/10/24	LANDLORD SIGNATURE _____ DATE _____