


Aerial Fire Truck	
Overall Length	39.000ft
Overall Width	8.167ft
Overall Body Height	7.500ft
Min Body Ground Clearance	0.750ft
Track Width	8.167ft
Lock-to-lock time	5.00s
Max Wheel Angle	45.00°

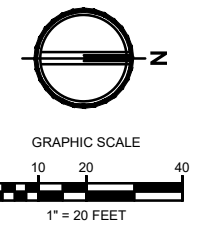



**TACOMA · SEATTLE**  
 2215 North 30th Street, Suite 300, Tacoma, WA 98403 253.383.2422 TEL  
 316 Occidental Avenue South, Suite 320, Seattle, WA 98104 206.267.2425 TEL

Civil Engineers  
 Structural Engineers  
 Landscape Architects  
 Community Planners  
 Land Surveyors  
 Neighbors


## EAST TOWN CROSSING

ARIEL FIRE TRUCK  
 TURNING MOVEMENTS

EX. 1

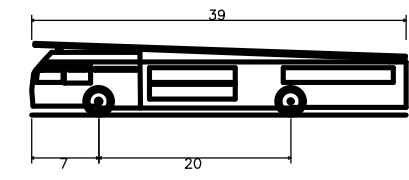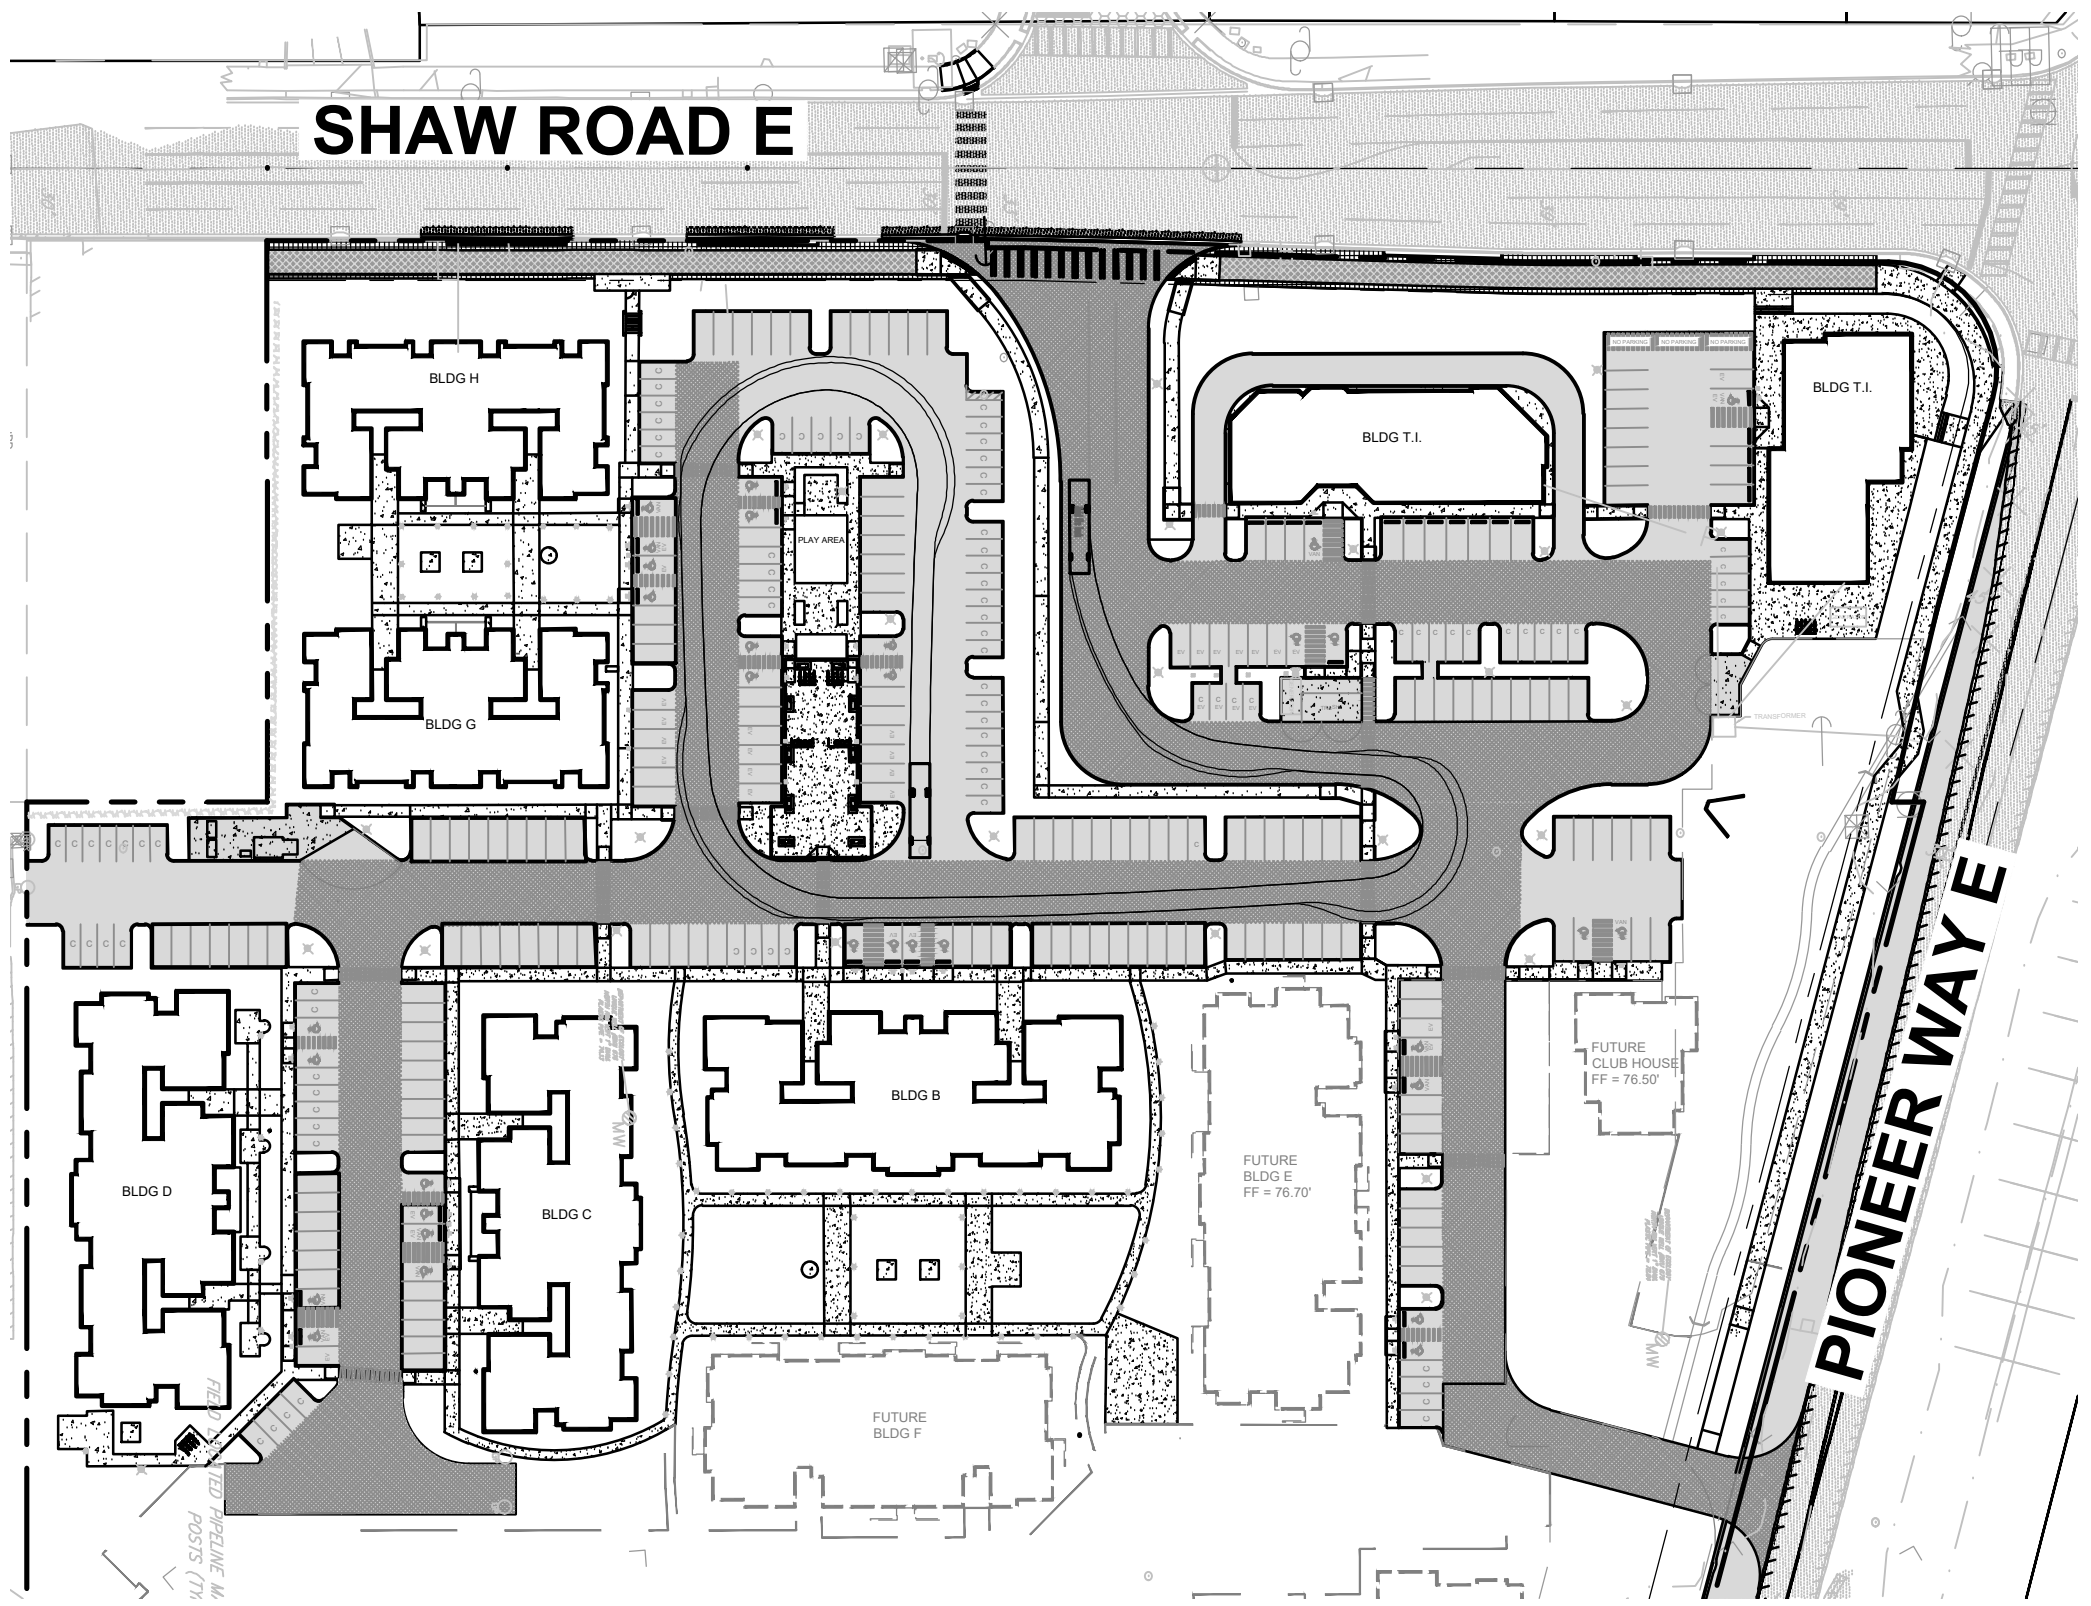

Aerial Fire Truck	
Overall Length	39.000ft
Overall Width	8.167ft
Overall Body Height	7.500ft
Min Body Ground Clearance	0.750ft
Track Width	8.167ft
Lock-to-lock time	5.00s
Max Wheel Angle	45.00°


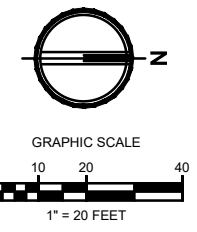


  
**AHBL**  
 TACOMA · SEATTLE  
 2215 North 30th Street, Suite 300, Tacoma, WA 98403 253.383.2422 TEL  
 316 Occidental Avenue South, Suite 320, Seattle, WA 98104 206.267.2425 TEL


Civil Engineers  
 Structural Engineers  
 Landscape Architects  
 Community Planners  
 Land Surveyors  
 Neighbors

**EAST TOWN CROSSING**  
 ARIEL FIRE TRUCK  
 TURNING MOVEMENTS

EX. 2

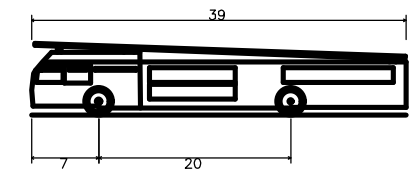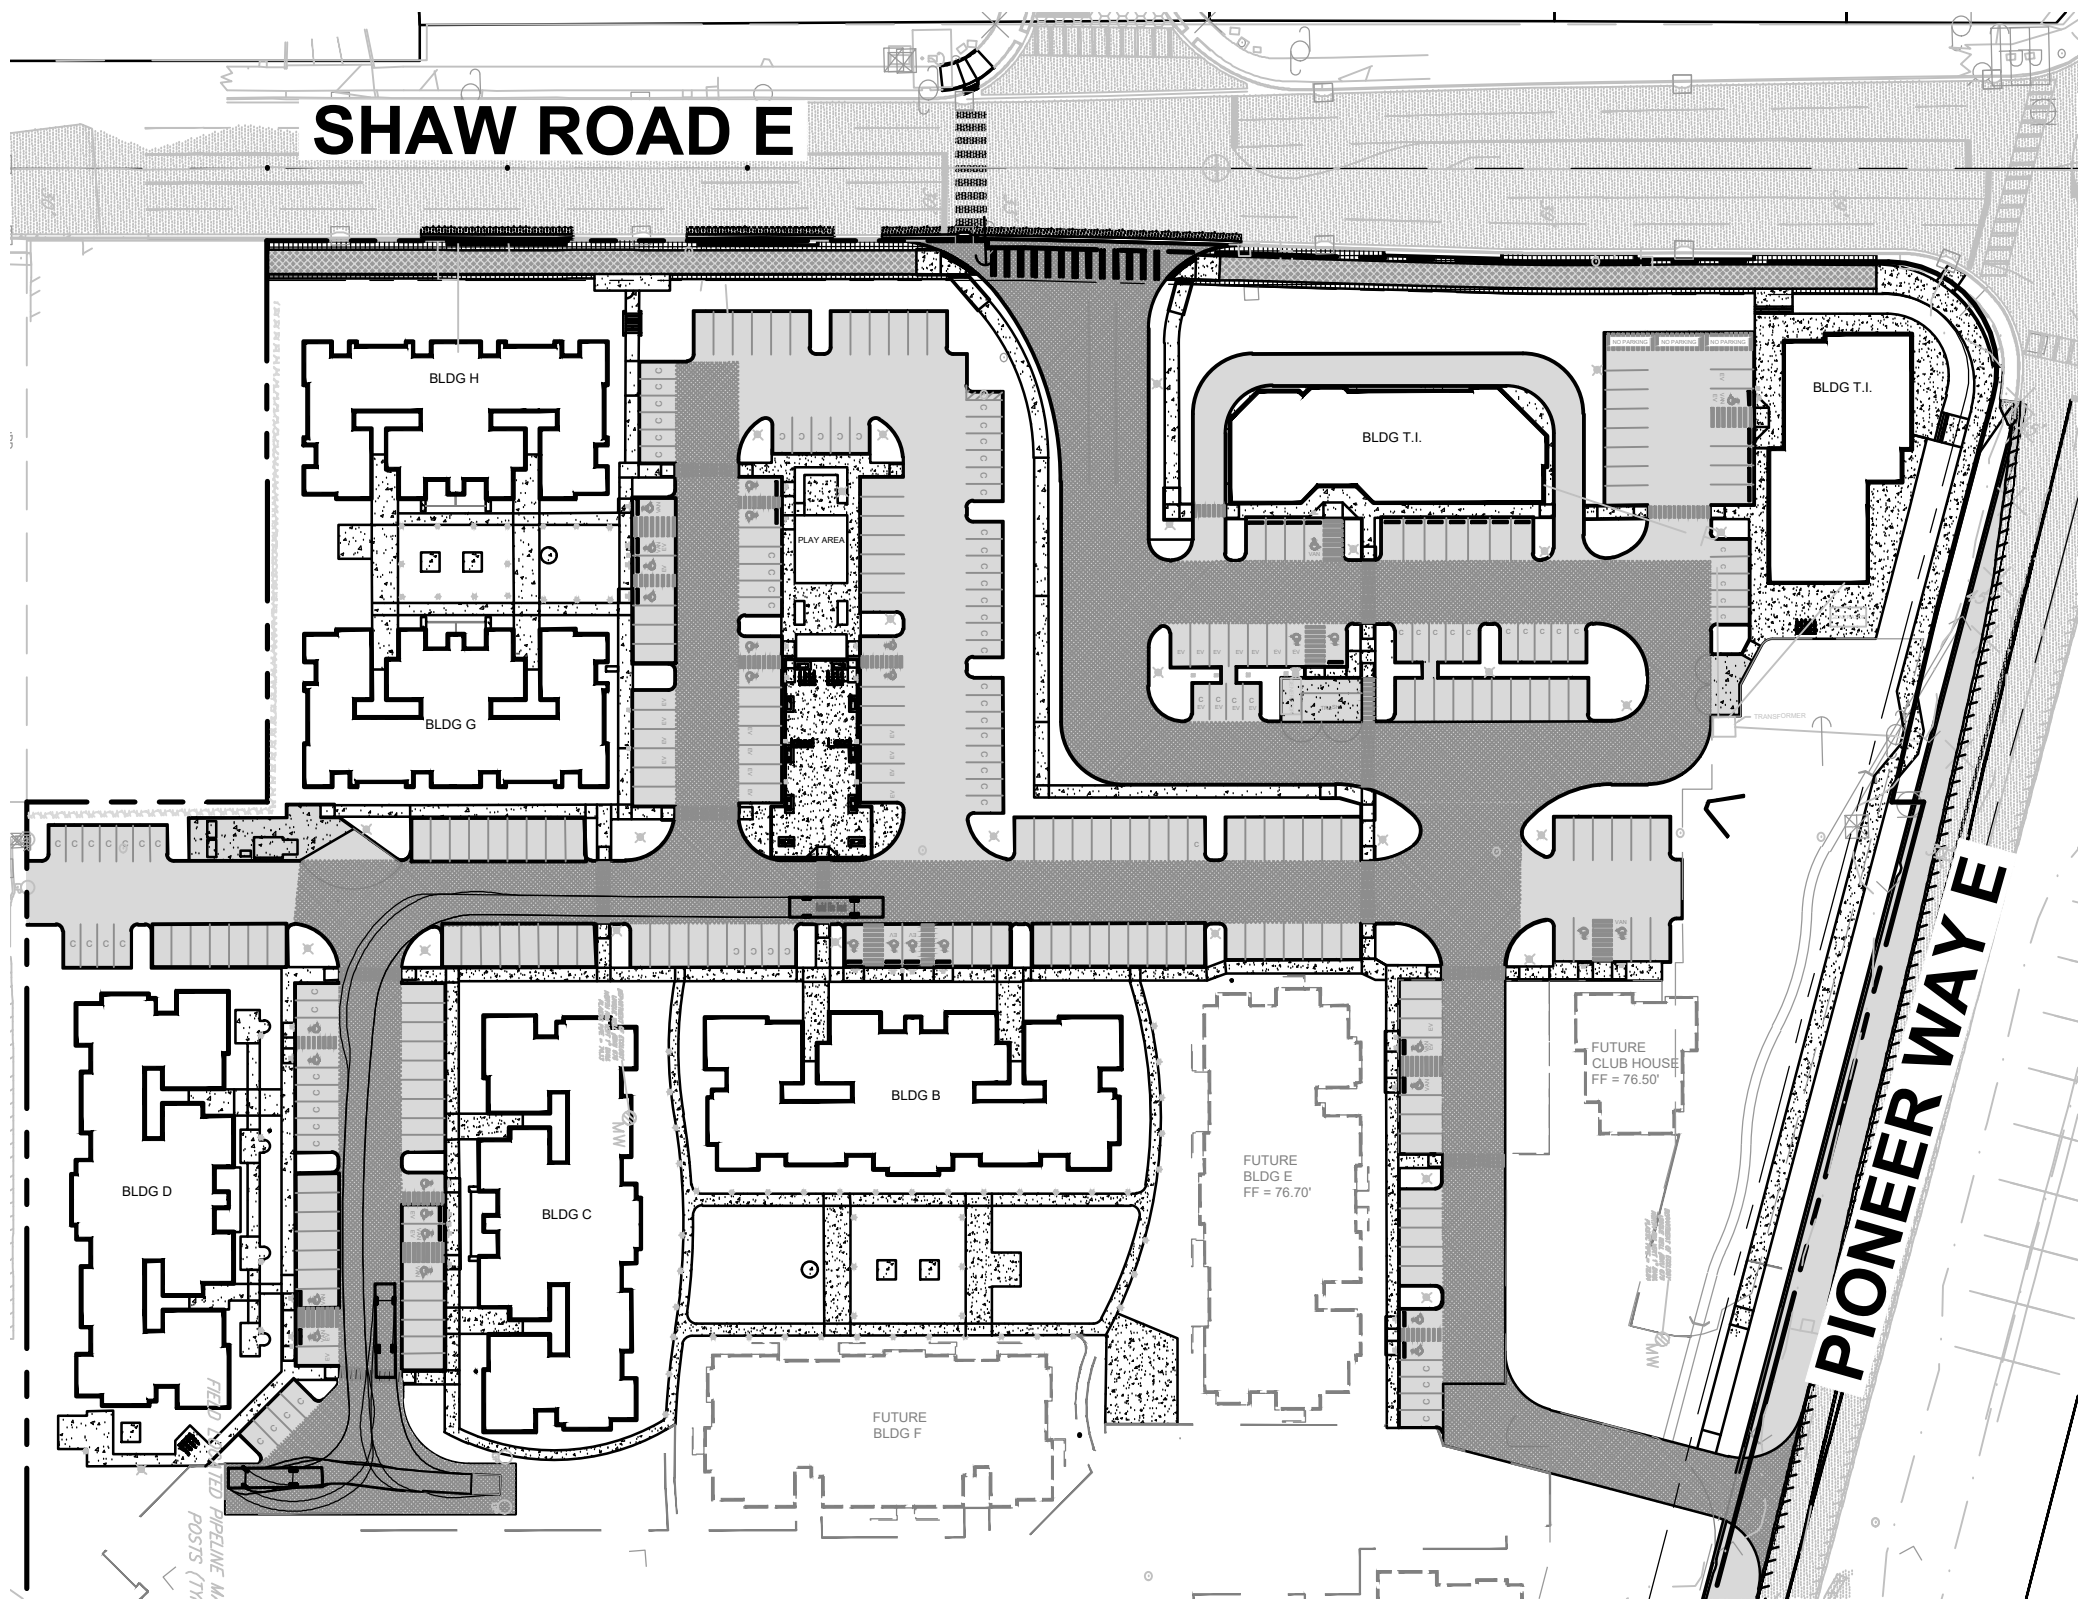

Aerial Fire Truck	
Overall Length	39.000ft
Overall Width	8.167ft
Overall Body Height	7.500ft
Min Body Ground Clearance	0.750ft
Track Width	8.167ft
Lock-to-lock time	5.00s
Max Wheel Angle	45.00°

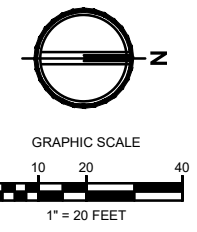

  
**AHBL**  
 TACOMA · SEATTLE  
 2215 North 30th Street, Suite 300, Tacoma, WA 98403 253.383.2422 TEL  
 316 Occidental Avenue South, Suite 320, Seattle, WA 98104 206.267.2425 TEL

Civil Engineers  
 Structural Engineers  
 Landscape Architects  
 Community Planners  
 Land Surveyors  
 Neighbors

**EAST TOWN CROSSING**  
 ARIEL FIRE TRUCK  
 TURNING MOVEMENTS

EX. 3