

PRFUP20240805

Friday work is allowed between the hours of 8AM and 2PM only

Call Jeff Hill, City Inspector, at 253-204-5633 prior to scheduling any work to avoid construction conflicts

The applicant shall notify property owner(s) of blocked driveway(s) at least 24 hours in advance.

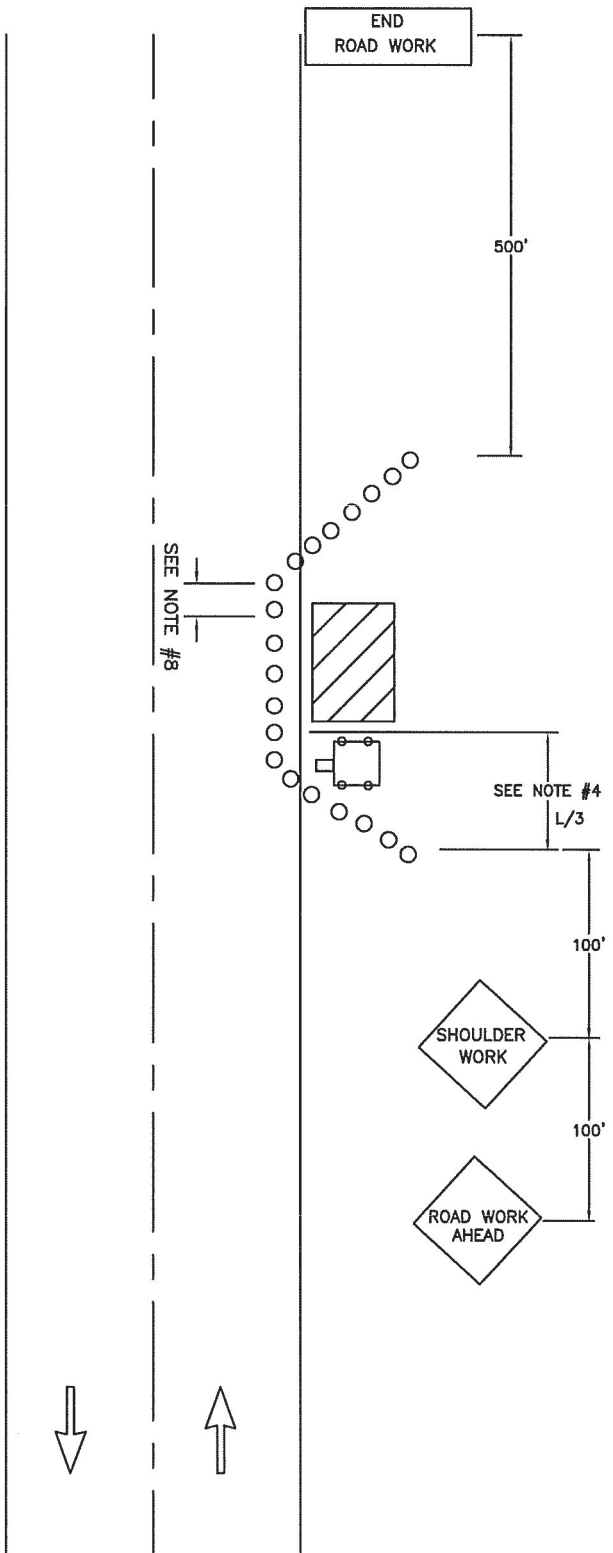

Work shall immediately cease in the work zone for a pedestrian spotter, available at all times, to escort pedestrians around the work area

City of Puyallup Development & Permitting Services ISSUED PERMIT	
Building	Planning
Engineering	Public Works
Fire	Traffic

### NOTES:

- FOR SHOULDER WORK ZONES
- VEHICLE TO PROTECT WORKZONE
- TRAFFIC CONTROL DEVICES SHALL BE 28" RETROREFLECTIVE CONES
- TAPER LENGTH EQUALS WIDTH OF OFFSET  
TIMES SPEED LIMIT SQUARED DIVIDED BY 60  
$$L = \frac{WS^2}{60}$$
- SIGN SPACING SHALL BE 100 FEET WHEN SPEED LIMIT IS 30 MPH OR LESS
- SIGN SPACING SHALL BE 350 FEET WHEN SPEED LIMIT IS GREATER THAN 30 MPH
- CALL COMM CENTER DAY OF CLOSURE 841-5431  
7.1 CLOSURE FOR WEEKDAYS ONLY
- DISTANCE BETWEEN CONES EQUALS SPEED LIMIT IN UNITS OF FEET
- TRAVEL LANE WIDTH MUST BE 11'(FT) MINIMUM

NAME OF STREET: W Main

**CITY OF PUYALLUP**  
**TRAFFIC ENGINEERING**  
DIVISION

<b>SHOULDER CLOSURE</b>				
DRAWN J. HUNTER	PLOTTING SCALE NTS/ 1=1	DATE APPROVED 04-03	REVISED 02/10/11	TCP STANDARD
FILE NAME I:\DRAWINGS\PUBLIC WORKS\TRAFFIC\TCP	CHECKED BY M. FORD	REVISED BY S. TANDLE	<b>NO. 11</b>	