



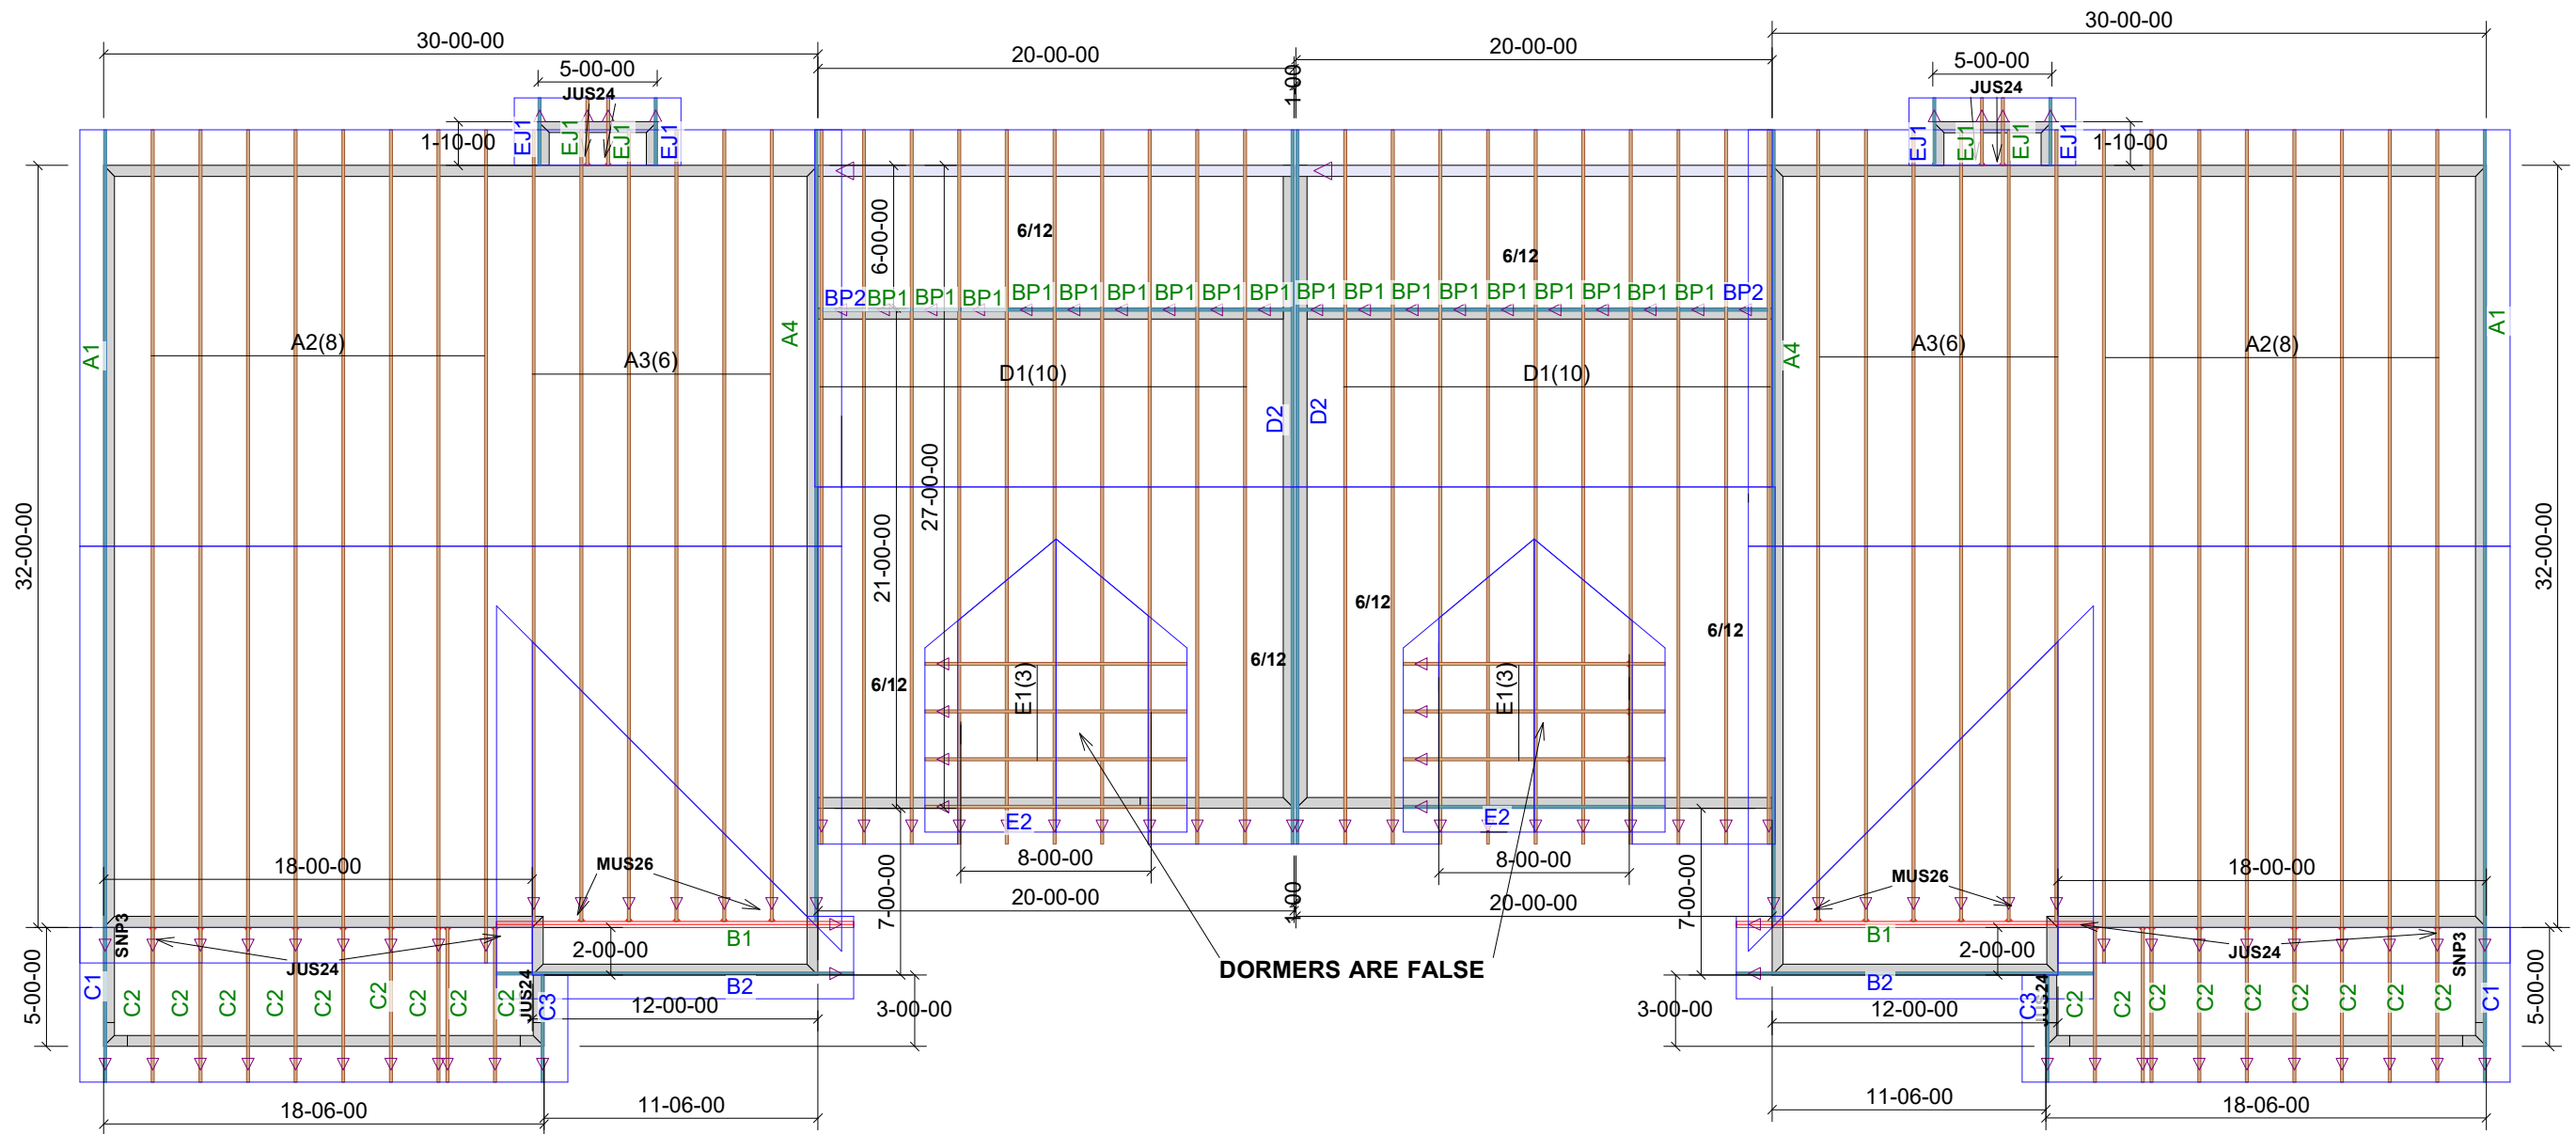

0 HIP LINE
327.72 RAKE OVERHANG LINES
104.33 RIDGE LINE
119.98 RIDGE MATERIAL
263.21 HORIZONTAL OVERHANG LINES
64.79 VALLEY LINES
4238.11 ROOF AREA

SQUARE FOOTAGE IS ESTIMATED.
CONTRACTORS/FRAMERS WILL NEED
TO VERIFY

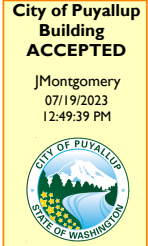

5/12 PITCH (EXCEPT WHERE NOTED)
18" O.H.
24" GABLE STUDS
25-8-0-7 LOADING
110 MPH WIND
2018 CODE
ALL FLAT CEILINGS
FAU IN CLOSET

FULL SIZED LEDGIBLE COLOR
PLANS ARE REQUIRED TO BE
PROVIDED BY THE PERMITTEE ON
SITE FOR ALL INSPECTIONS

66 2X4 VENT BLOCKS
66 2X4 SOLID BLOCKS

HANGERS

MUS26 10
JUS24 24
SNP3 2

PLEASE VERIFY THE FOLLOWING


1. DIMENSIONS
2. FALSE DORMERS

** IMPORTANT **

◀ = INDICATES LEFT END



Sales Rep: Chad Sienkiewicz
Estimate By:
Finalized By:
Date: 4/14/2023

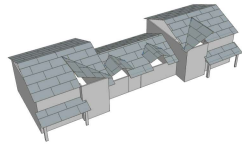

PRRNSF20230919

Customer: HC Homes Inc
Job Name: HC Homes Duplex
Job Number: J1139138
Plan: 1864 DUPLEX

Drawing Type: Roof Trusses
Loading
TC/LL = 30.0 lb
TC/DL = 8.0 lb
BC/DL = 7.0 lb
WIND = 110 mph 'B'

Sheet Number:

1 of 1