



PRRRSF20231418

FULL SIZED LEDGIBLE COLOR REPORT ARE
REQUIRED TO BE PROVIDED BY THE
PERMITTEE ON SITE FOR ALL INSPECTIONS

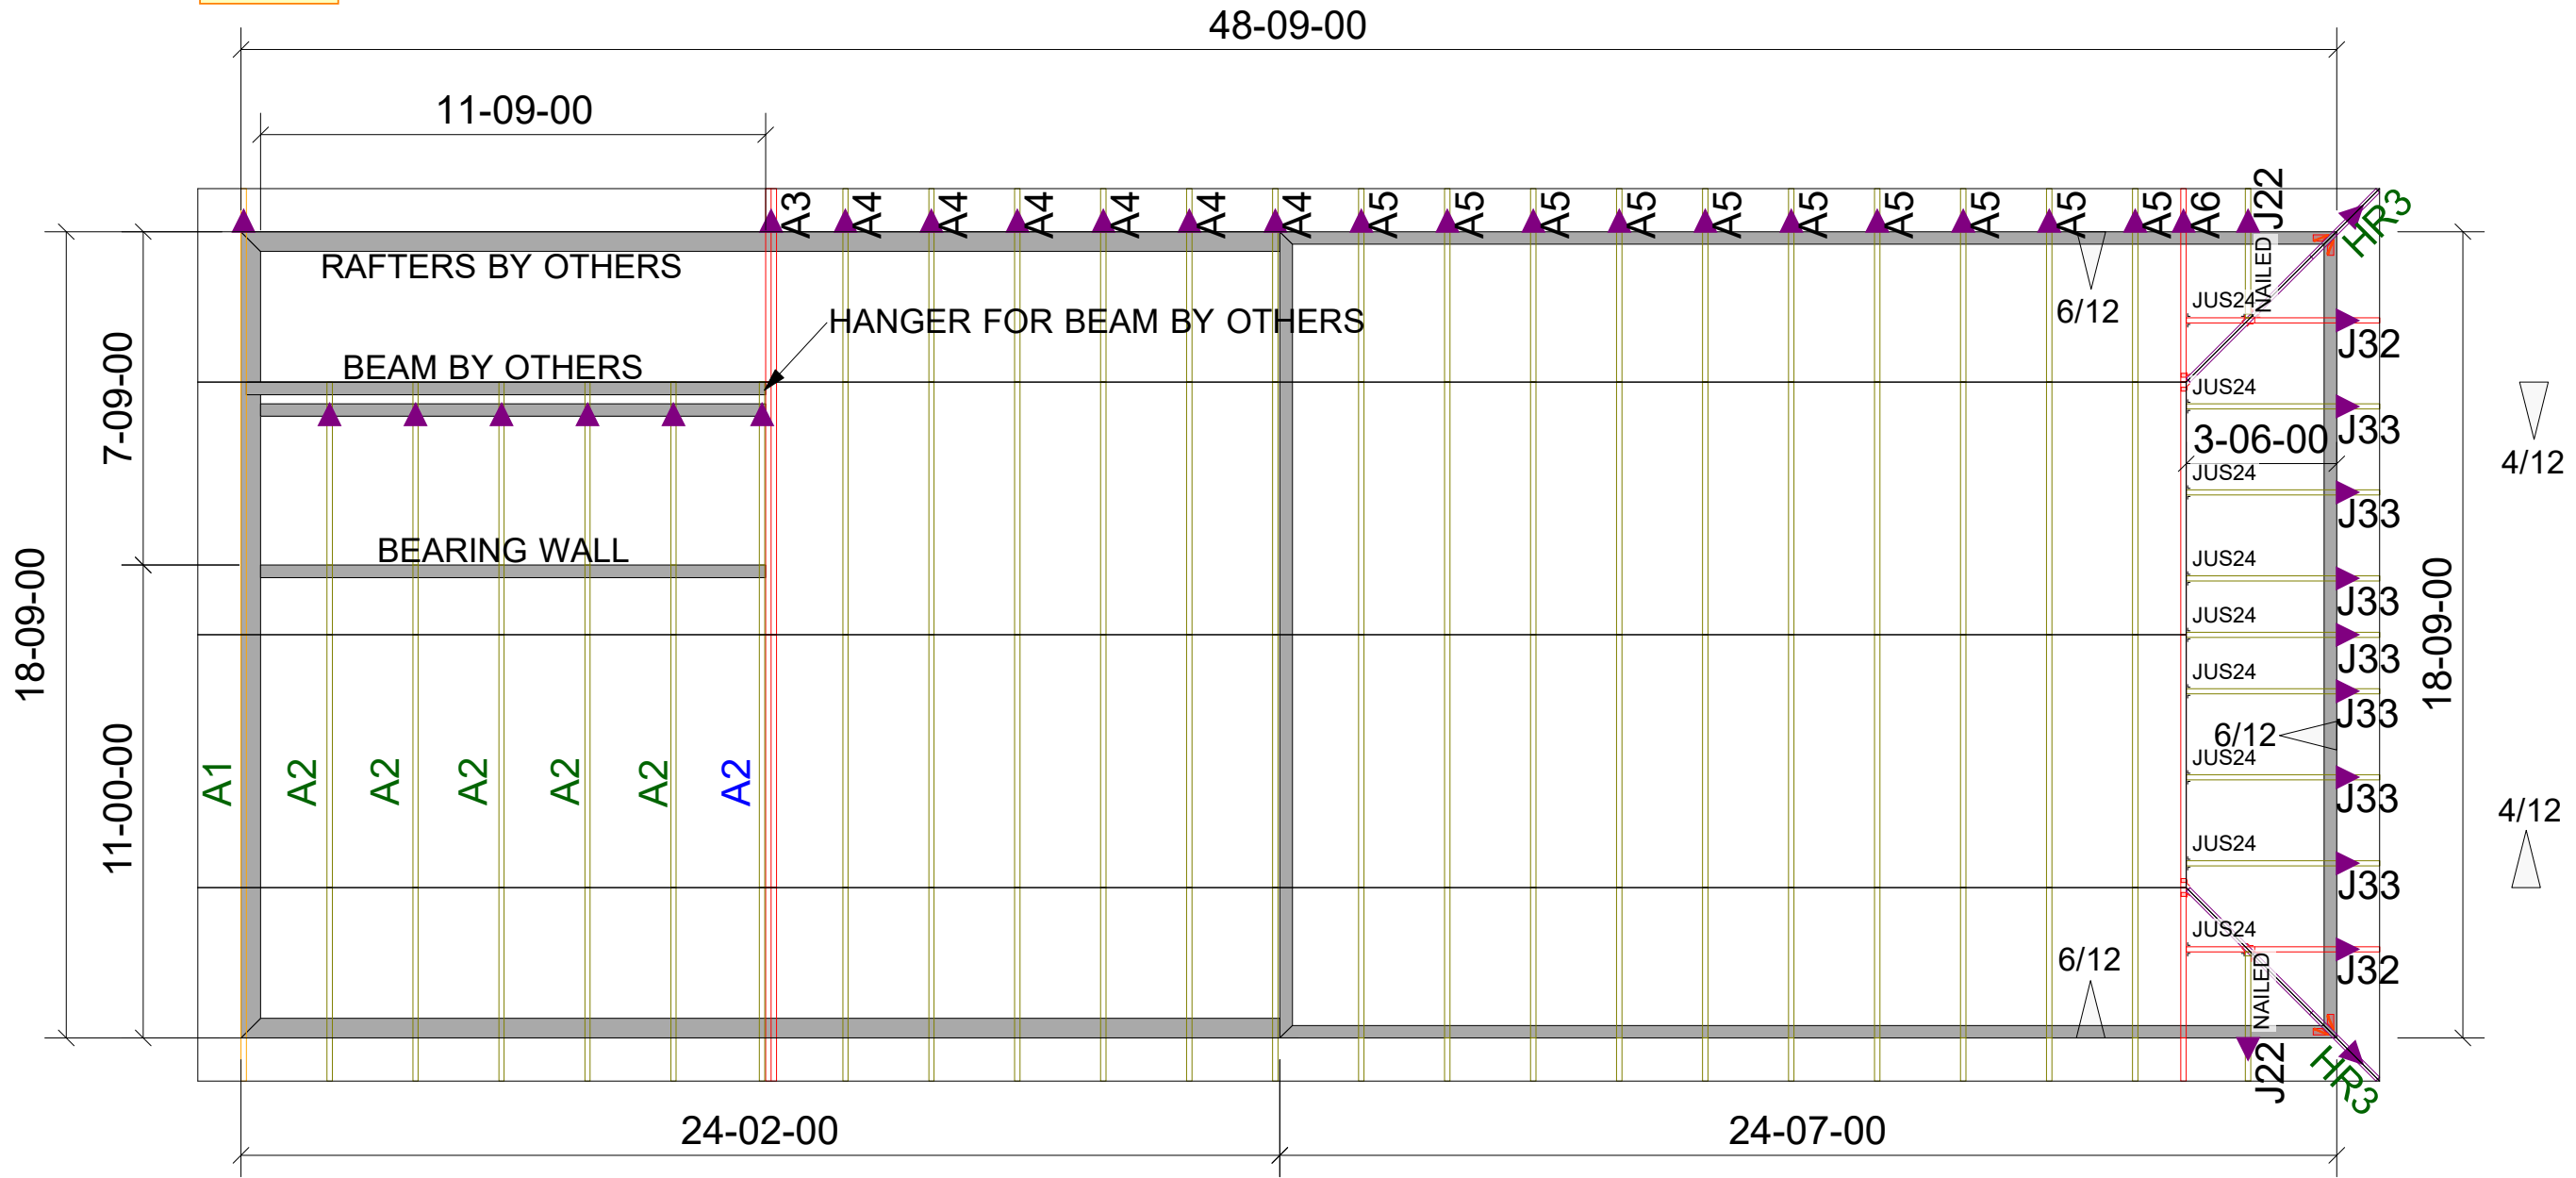

** IMPORTANT **

◀ = INDICATES LEFT END

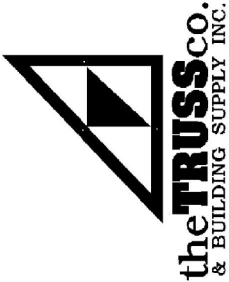

Sales Rep: Mike Larimore
Estimate By: Mike Larimore
Finalized By: Mike Larimore
Date: 4/4/2024

Address: 907 18th St NW Puyallup, WA 98371

Customer: 10-Phone Quote - PPML100
Job Name: Puyallup Remodel - Thompson
Job Number: J1146908A
Plan:

Drawing Type: Roof Trusses
Loading
TC/LL = 25.0 lb
TC/DL= 8.0 lb
BC/DL= 7.0 lb
WIND = 110 mph 'B'

Sheet Number:

1 of 1