




Sign Spacing			10 Feet			11 Feet			12 Feet			Shoulder Tapers			Legend				
Freeways & Expressways	55/70 MPH	1500' +/-	MPH	Merge	Cone	Shift	Cone	Merge	Cone	Shift	Cone	Merge	Cone	Shift	Cone	MPH	Length	Cone	Arrowboard
Rural Highways	60/65 MPH	800' +/-	20	70	6	35	3	75	6	40	3	80	6	40	3	20	25	3	Cone
Rural Roads	45/55 MPH	500' +/-	25	105	6	55	4	115	7	60	4	125	7	65	4	25	35	3	Type III Barricade
Rural Roads & Urban Arterials	35/40 MPH	350' +/-	30	150	8	75	5	165	9	85	5	180	10	90	5	30	50	3	UPO
Rural Roads, Urban Streets Residential & Business Districts	25/30 MPH	200' +/-	35	205	8	105	5	225	9	115	5	245	9	125	5	35	70	4	W1-4 Shift
Urban Streets	25 MPH or LESS	100' +/-	40	270	10	135	6	295	11	150	6	320	12	160	6	40	90	4	W4-2 Road Narrows
			45	450	16	225	9	495	18	250	9	540	19	270	10	45	150	6	W20-1 Road Work Ahead
			50	500	14	250	8	550	15	275	8	600	16	300	9	50	170	6	W20-5F Right Lane Closed Ahead
			55	550	15	275	8	605	16	305	9	660	18	330	9	55	185	6	Work Area
			60	600	16	300	9	660	18	330	9	720	19	360	10	60	200	6	
			65	650	17	325	9	715	19	370	10	780	21	390	11	65	220	7	
			70	700	19	350	10	770	20	385	11	840	22	420	12	70	235	7	

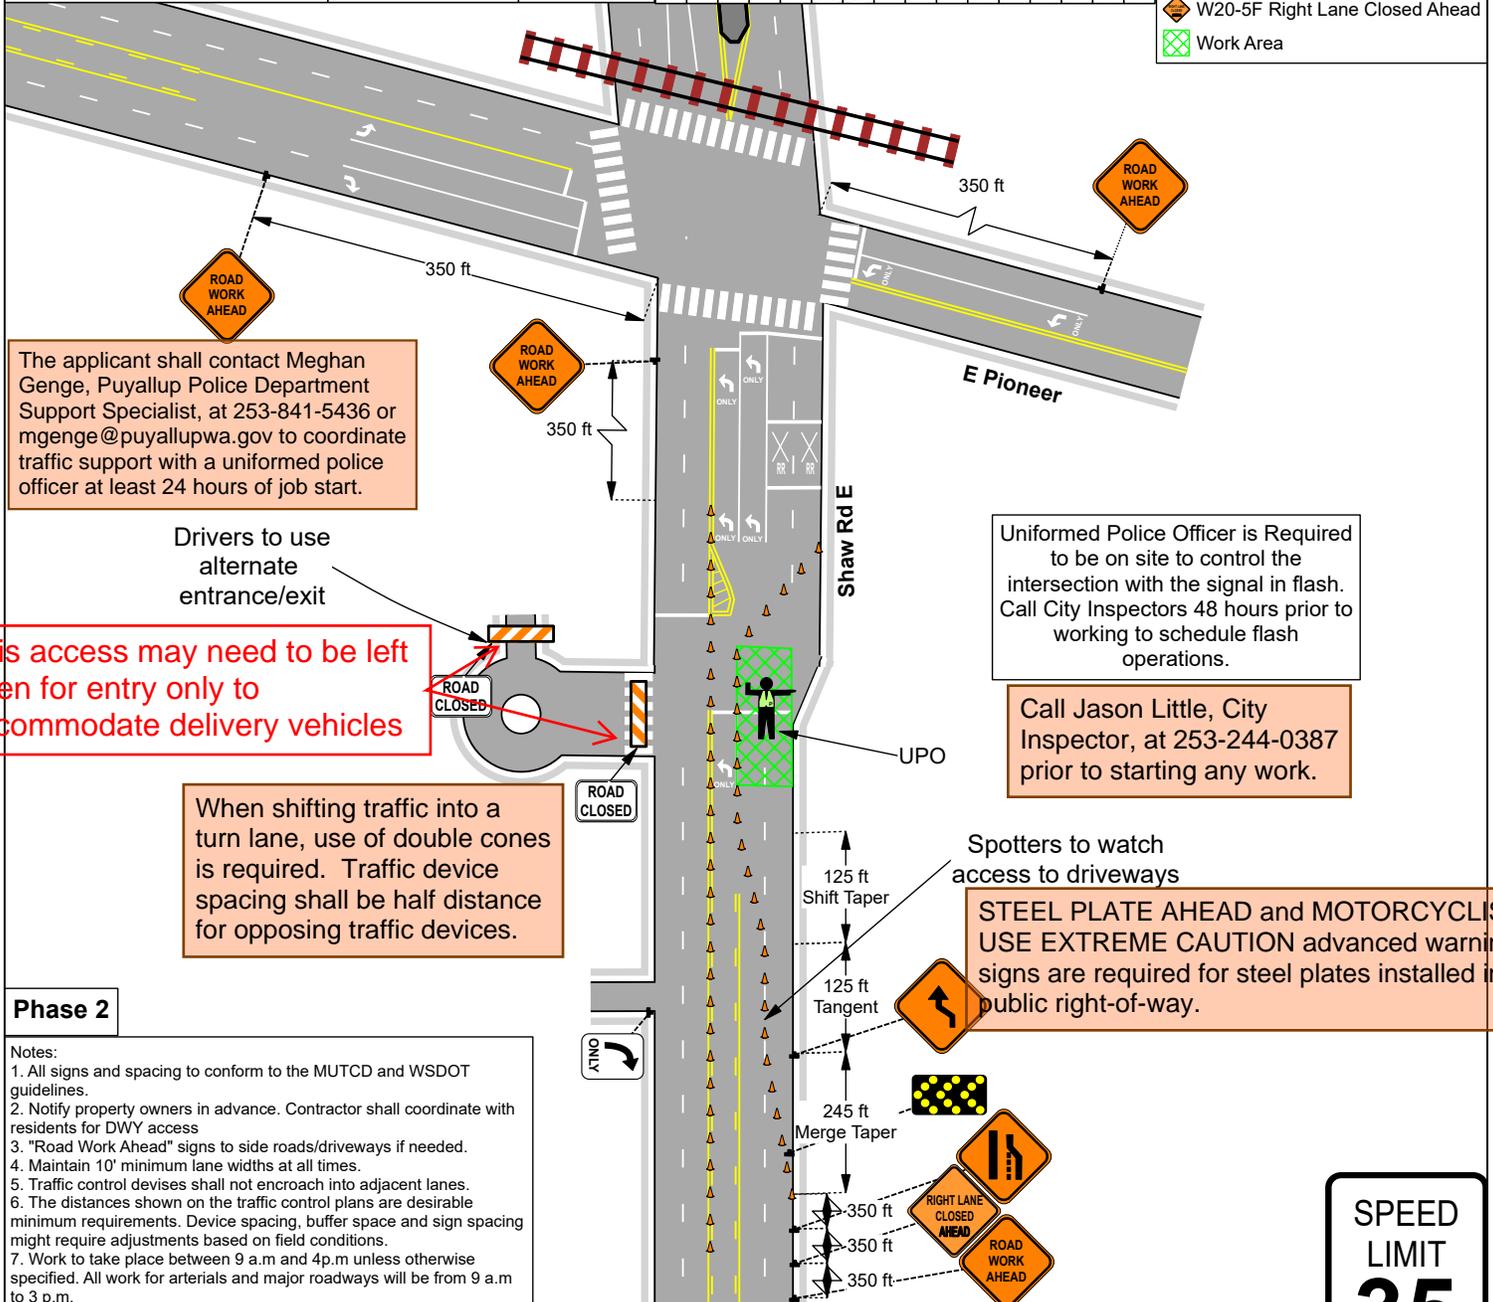

**Phase 2**

- Notes:
1. All signs and spacing to conform to the MUTCD and WSDOT guidelines.
  2. Notify property owners in advance. Contractor shall coordinate with residents for DWY access
  3. "Road Work Ahead" signs to side roads/driveways if needed.
  4. Maintain 10' minimum lane widths at all times.
  5. Traffic control devices shall not encroach into adjacent lanes.
  6. The distances shown on the traffic control plans are desirable minimum requirements. Device spacing, buffer space and sign spacing might require adjustments based on field conditions.
  7. Work to take place between 9 a.m and 4p.m unless otherwise specified. All work for arterials and major roadways will be from 9 a.m to 3 p.m.

**Page 2 of 2**

**Date:** 6/21/2024 **Author:** Christian Matthews **Project:** E Pioneer & Shaw Road E, Puyallup, WA  
**Company:** McKee **Contact:** Chris Roberts **Phone:** 253.350.9870

**Comments:**

MPH	TAPER	TANGENT
50/65	40	80
35/45	30	60
20/30	20	40

**Permit:**

**SPEED LIMIT 35**

**Work Hours:**  
 9 PM - 5 AM  
 At Night

This TCP is "stand alone" and shall not be active concurrently with any other TCP.