

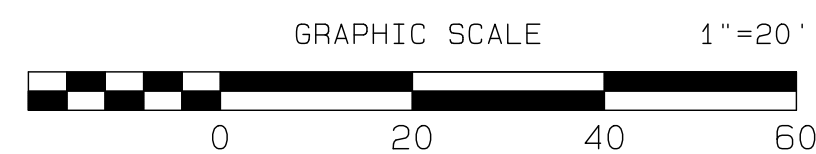


Taco Time

Section 27, Township 20 N, Range 4 E, Willamette Meridian, Pierce County, Washington

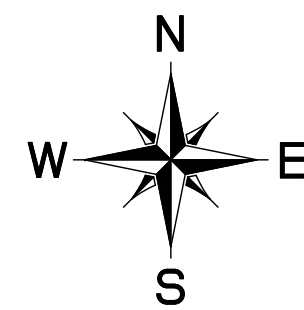




E MAIN SPEED LIMIT: 25 MPH
REQUIRED ENTERING SIGHT DISTANCE: 300 FEET

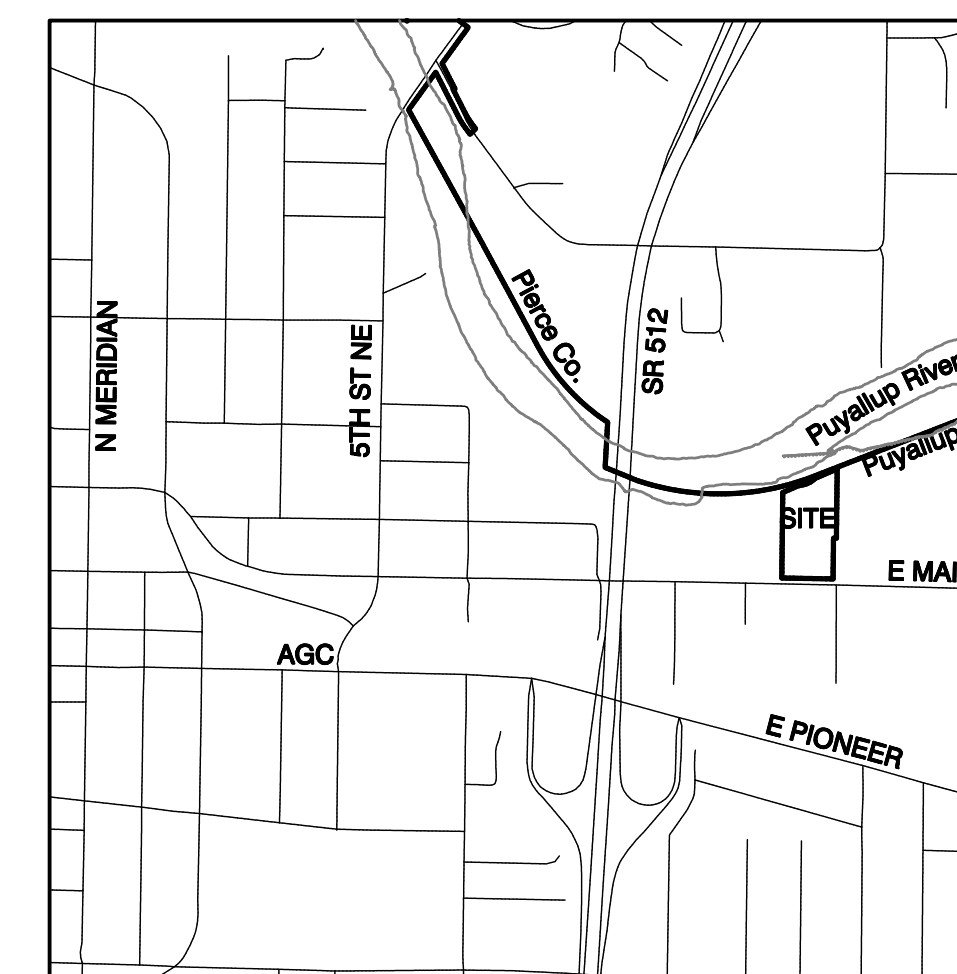

VICINITY MAP
SCALE: 1"=1000'

SITE ADDRESS:
1115 E MAIN

PARCEL NUMBERS
784510-008-2 & 042027-1-171

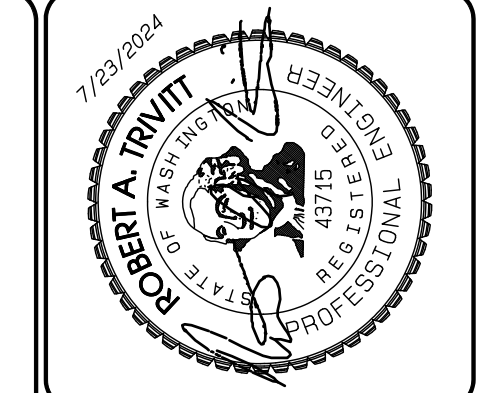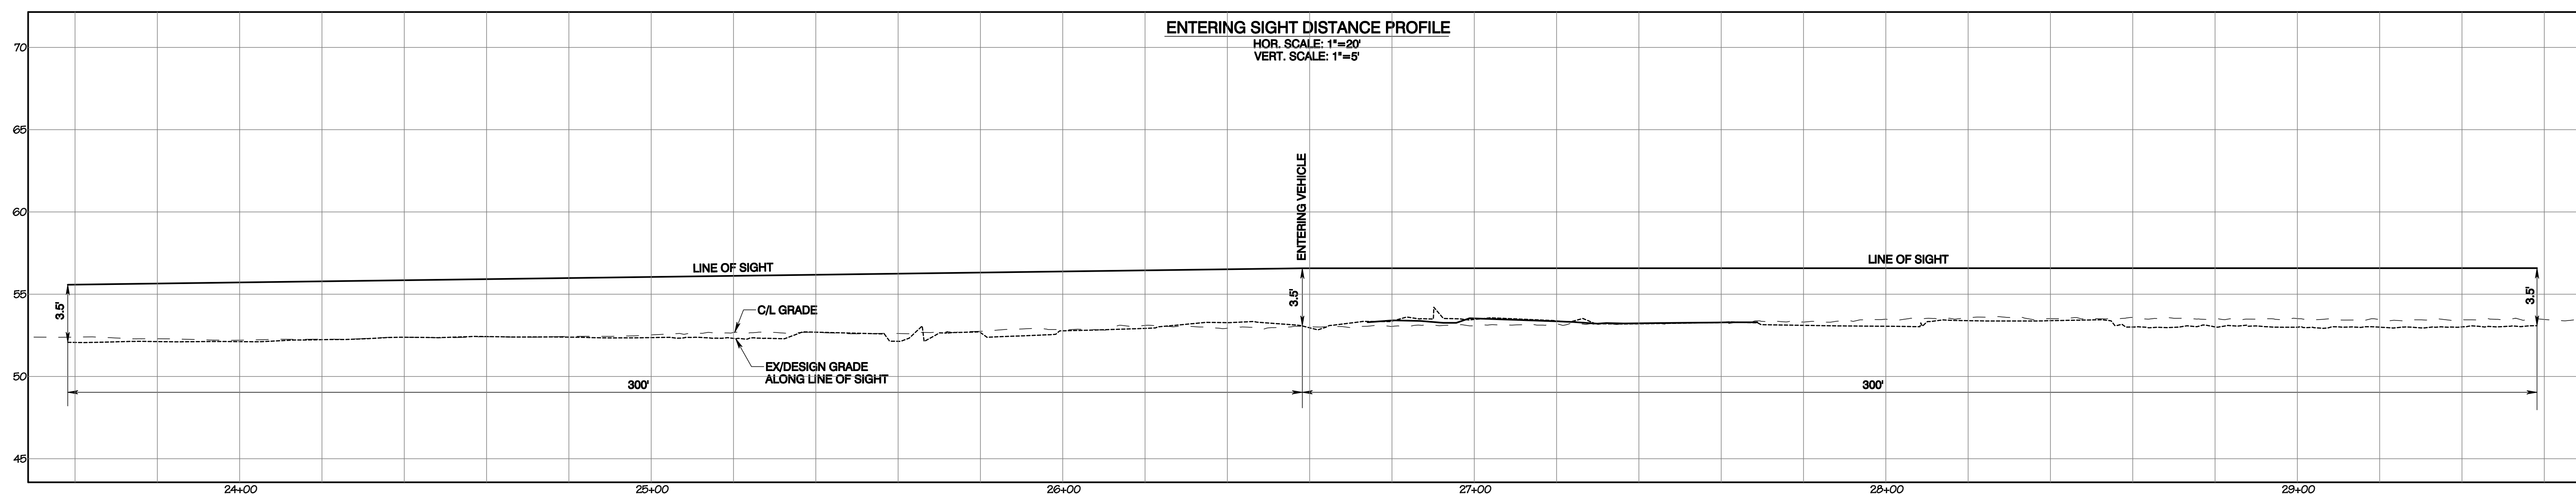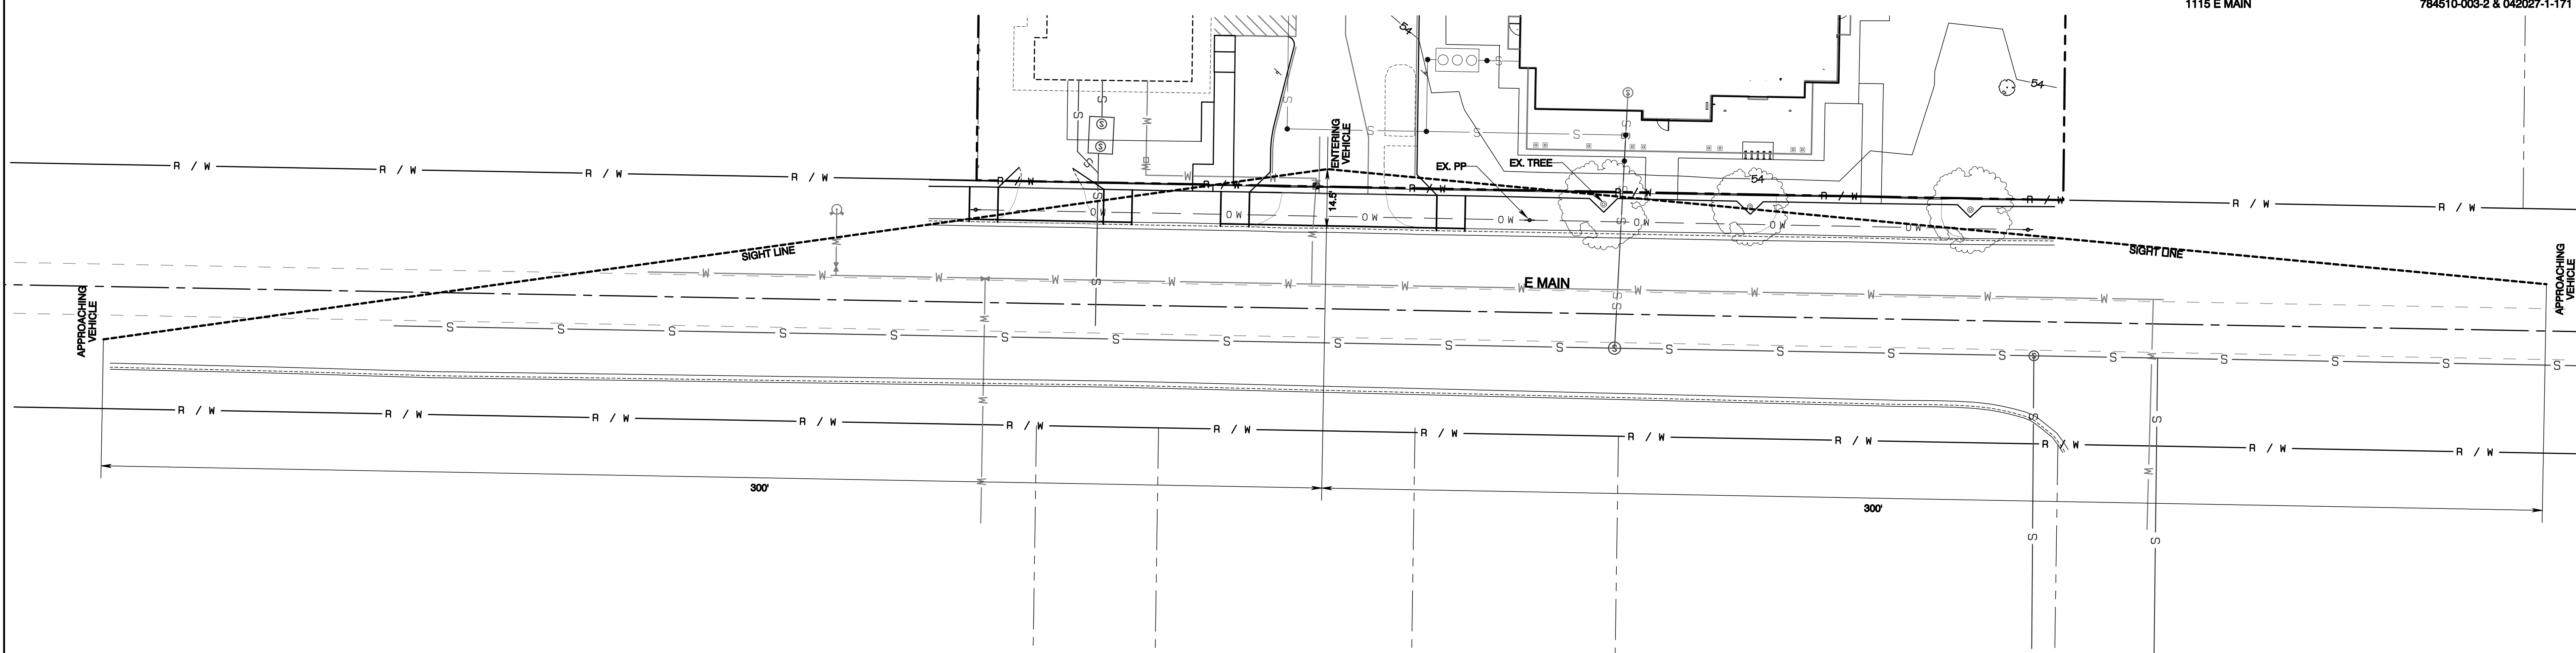

REVISION	DATE
1	6/7/24
2	
3	
4	
5	
6	
7	
8	
9	
10	

JOB NO. 2303
DATE: December 22, 2023
DESIGNED BY: Paul Green
DRAWN BY: Rob Trovitt
CHECKED BY: Paul Green
APPROVED BY: Paul Green

AZURE GREEN
CONSULTANTS

419 East Pioneer, Suite A - Puyallup, WA 98372
phone: 253.770.3144, fax: 253.770.3142

*feasibility *planning *engineering *surveying

Entering Sight Distance Exhibit

Taco Time

Taco Time NW
3401 Lind Ave SW
Renton, WA, 98057
Phone 206.255.3683
Fax ron@tacoentw.com

DRAWING
ESD-1
SHEET 1
OF 1

Project Desc.: Taco Time Path: C:\Users\39355 - Taco Time\Drawings\2024\0723.dwg 7/23/2024 9:46:28AM