

City of Puyallup
Development & Permitting Services
ISSUED PERMIT

Building


Planning

Engineering


Public Works

Fire

Traffic

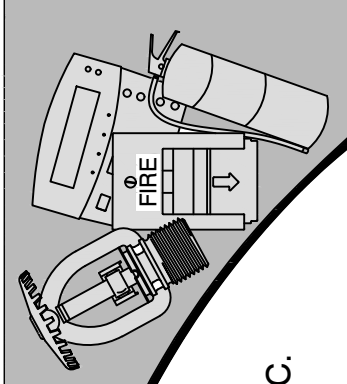

SMITH
FIRE SYSTEMS INC.
1108 54TH AVE E
TACOMA, WA 98424
(253) 928-1880
SMITHSFS@RS

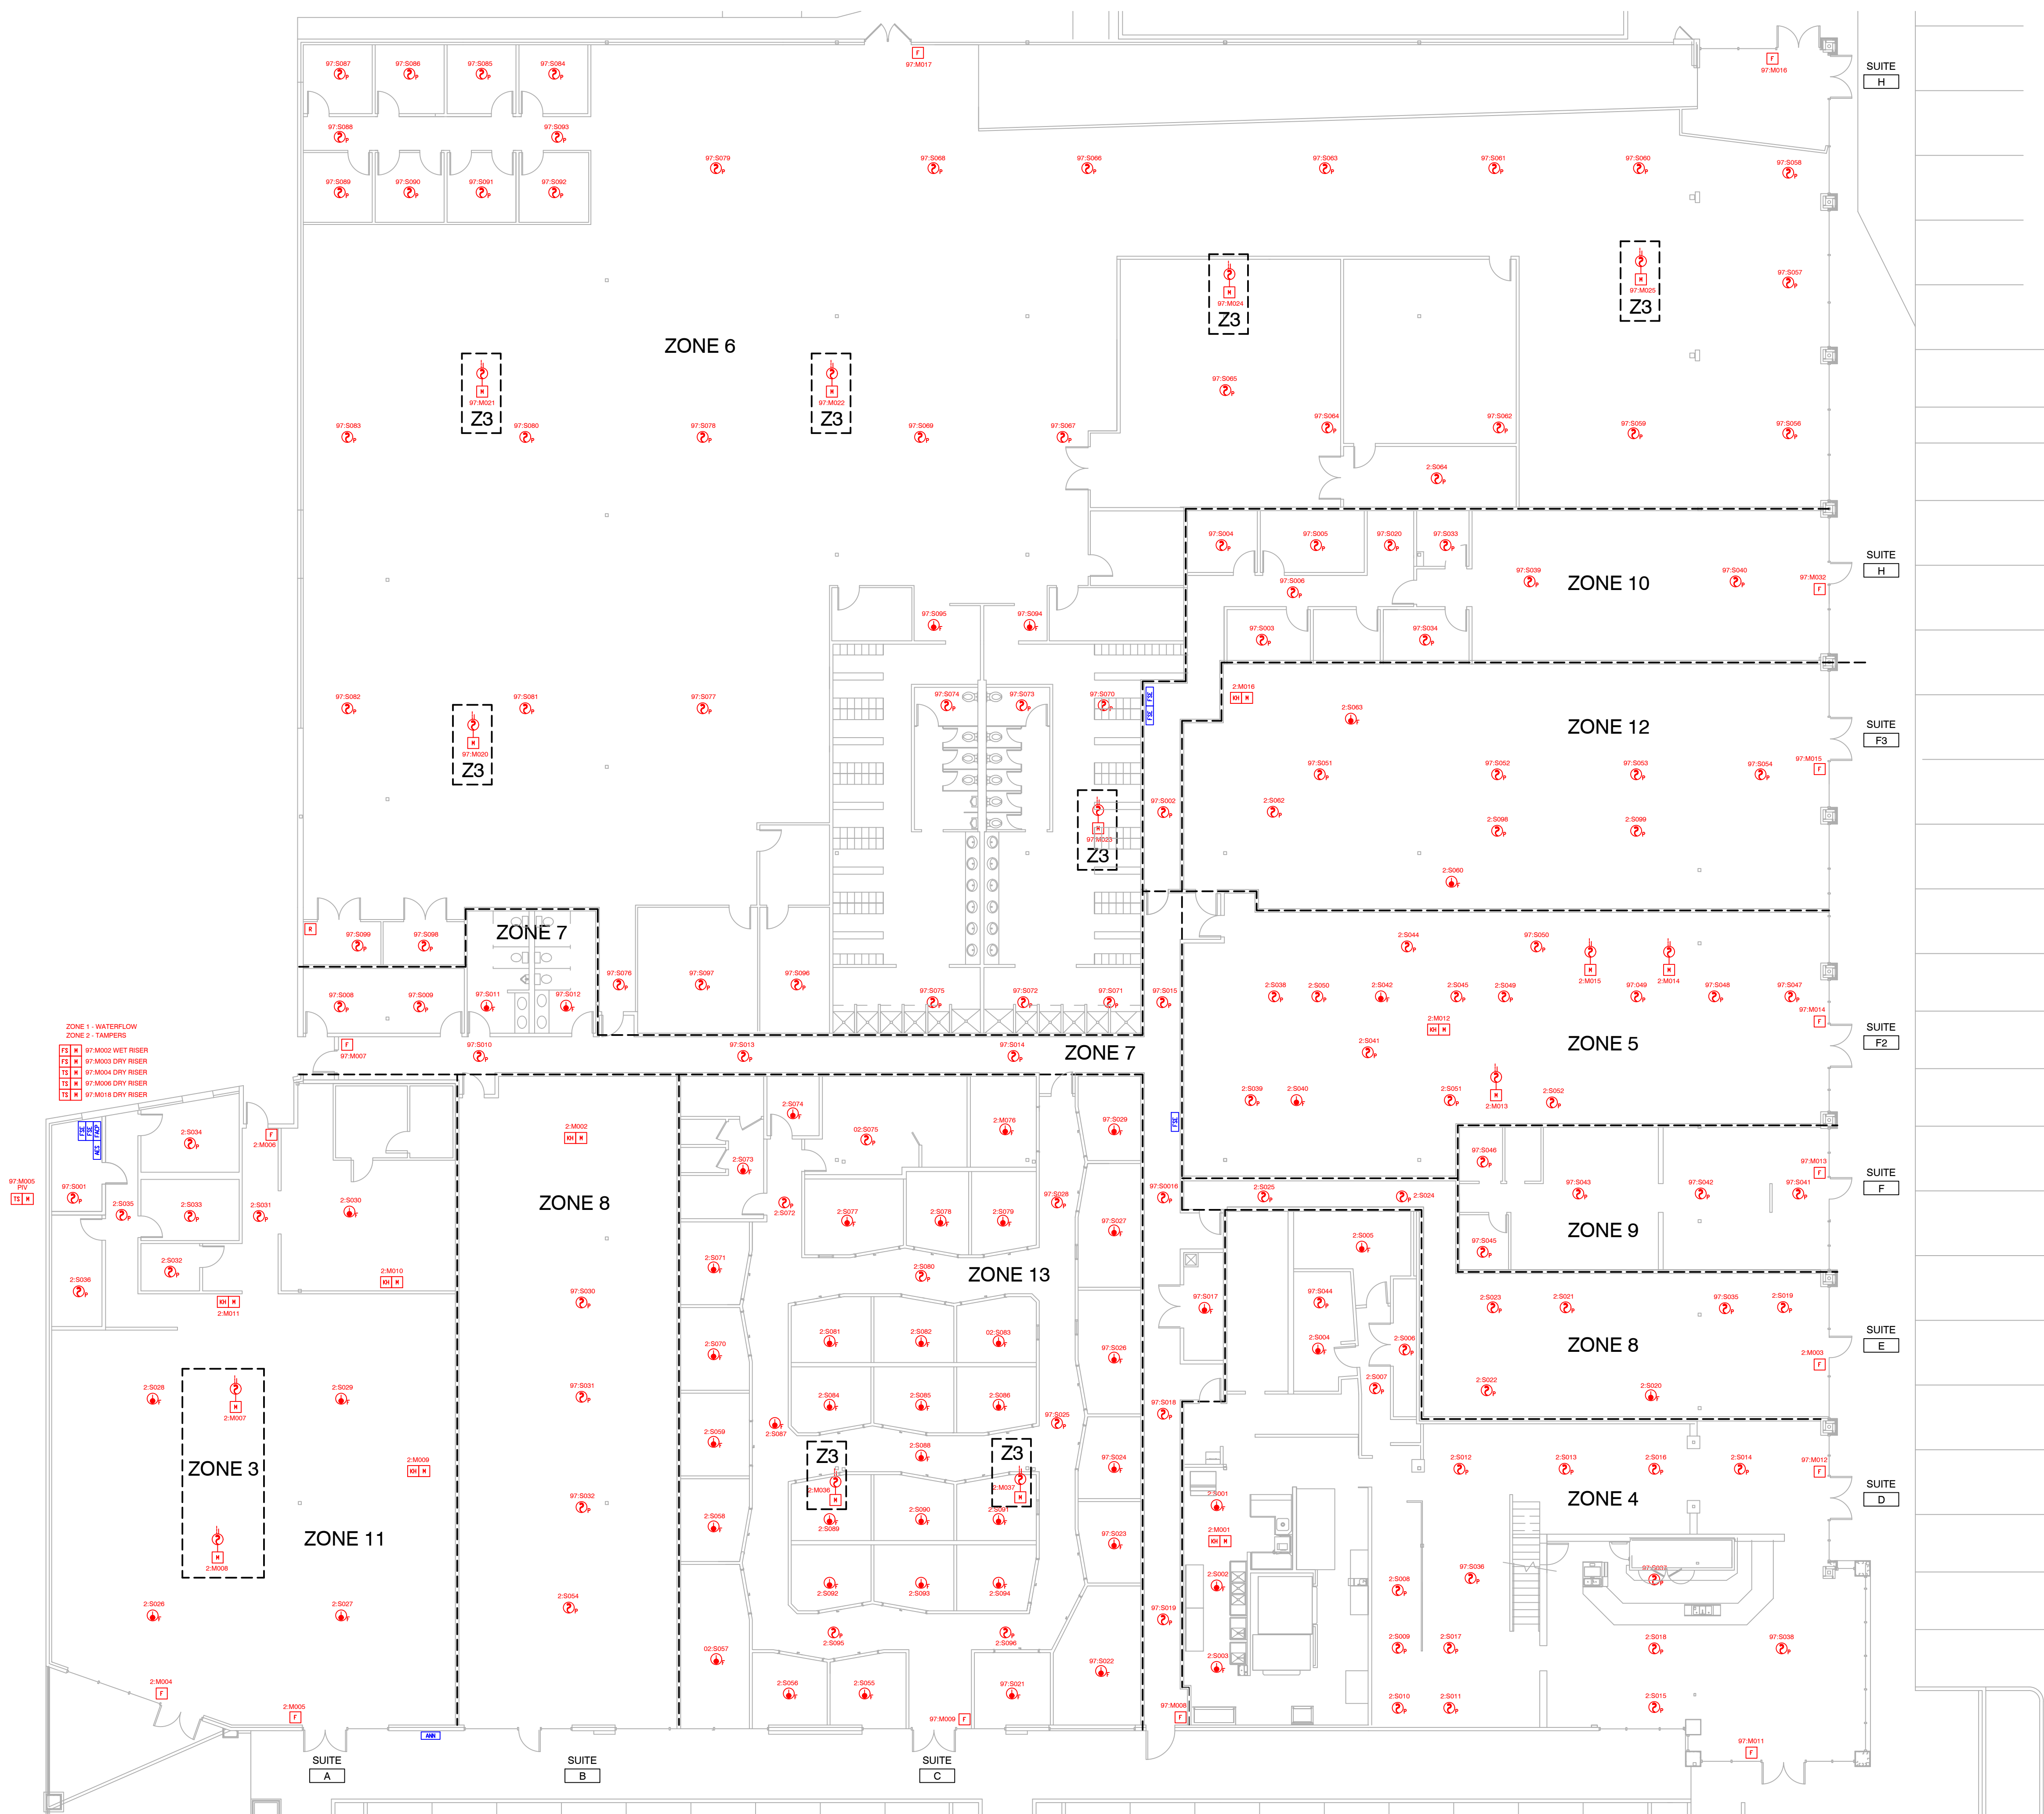

ISSUE LOG:		CONSTRUCTION SET	
DATE	DESCRIPTION	DESIGNER:	SCOTT JERKE
		ISSUE DATE:	
		PROJECT #:	
		SYSTEM:	FIRE ALARM
		SHEET:	DEVICE LOCATION VIEWS & RISER DIAGRAM

LOUIS LYNN
FIRE ALARM SYSTEMS III
SPECIAL HAZARDS III
WATER BASED SYSTEMS LAYOUT II
CERT #119584
EXP 6/1/25

[Signature]

KEY PLAN

