

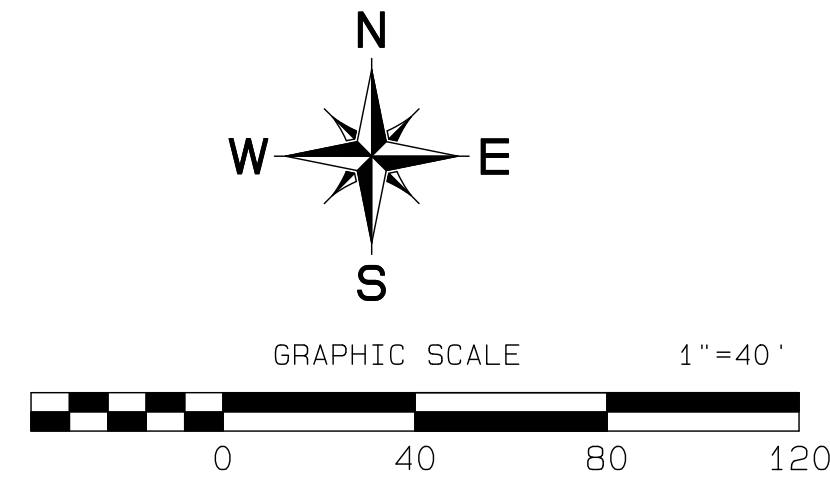


Bradley Heights

Section 3, Township 19 N, Range 4 E, Willamette Meridian, Pierce County, Washington

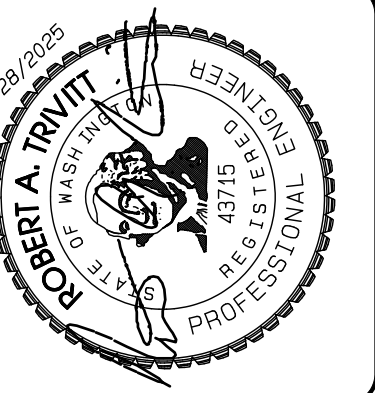

- LEGEND**
- W — PROPOSED WATER MAIN
 - W — PROPOSED DOMESTIC WATER SERVICE & METER
 - F — PROPOSED FIRE SERVICE OR FDC LINE
 - ♦ PROPOSED FIRE HYDRANT
 - Y PROPOSED FDC
 - ▲ PROPOSED PIV
 - ☒ RISER ROOM LOCATION
 - - - - COLLAPSE ZONE
 - FIRE HOSE LAY - ALL LENGTHS SHOWN ARE 400 FEET OR LESS FROM HYDRANT

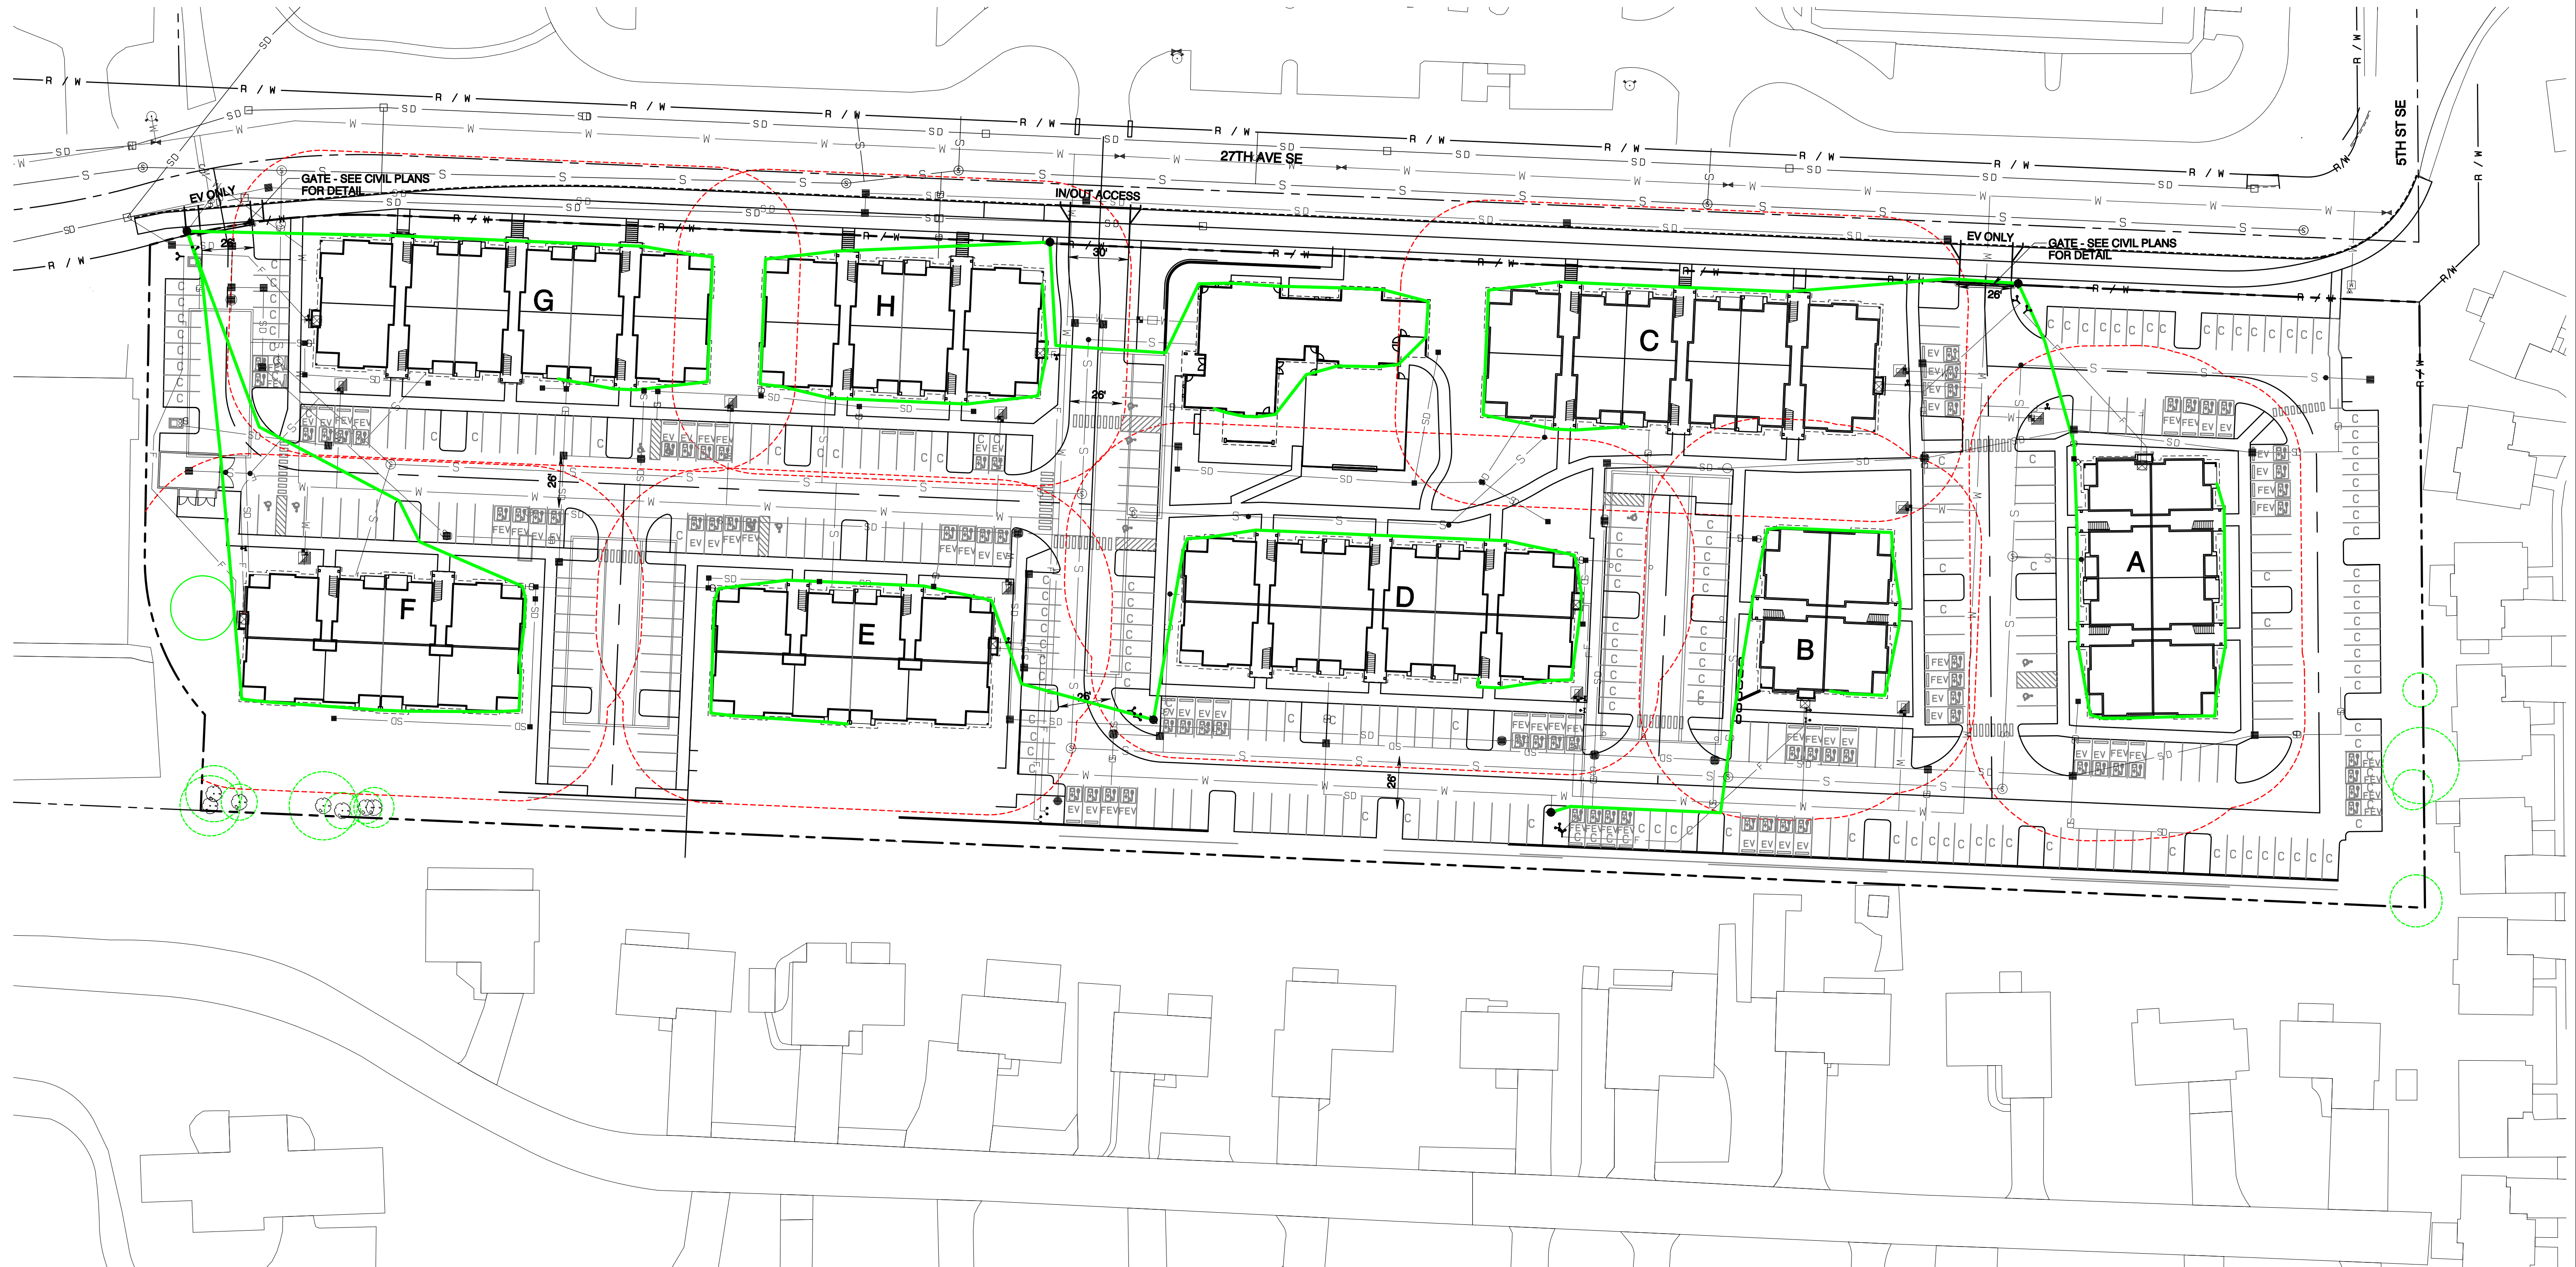

DATE	REVISION
	1
	2
	3
	4
	5
	6
	7
	8
	9
	10

JOB NO. 3327
DATE: FEBRUARY 26, 2025
DESIGNED BY: RAO TRIVITT
DRAWN BY: RAO TRIVITT
CHECKED BY: PAUL GREEN
APPROVED BY: PAUL GREEN

AZURE GREEN
CONSULTANTS
+feasibility +planning +engineering +surveying
409 East Pioneer, Suite A - Puyallup, WA 98372
phone: 253.770.3144 fax: 253.770.3142

Fire Exhibit
Bradley Heights
Timberlane Partners
1816 11th Ave Unit C
Seattle, WA 98122
Phone 509.886.0326
Fax jordan@timberlanepartners.com