
	1	2	3	
Η	MORE PARTICULARLY DESC A SEC E 2621.06 FT FROM SE CC POB TH S 00 DEG 04 MIN W 13 01 SEC E 132.81 FT TH S 89 DE S 89 DEG 41 MIN 48 SEC E 655	E S.E. 4 Quarter 42 LOT 2 OF BLR 2022-03-22-5003 A S FOLL COM AT STONE MON MARKING S 1/4 OR OF SD SEC 3 TH N 00 DEG 00 MIN 24 SEC E 2.96 FT TH S 16 DEG 29 MIN 57 SEC E 15.96 F G 15 MIN 41 SEC E 28.82 FT TH S 82 DEG 14 M 79 FT TH S 83 DEG 08 MIN 36 SEC E 199.54 F	POR OF BLR 2019-05-22-5002 LY IN CY OF PUYALLUP COR OF SEC 3 SD STONE MON LIES N 86 DEG 31 MIN 2599.51 FT TH S 87 DEG 44 MIN 17 SEC E 496.53 FT T T TH S 00 DEG 00 MIN 36 SEC E 335.82 FT TH S 52 DEC AIN 13 SEC E 58.63 FT TH S 53 DEG 48 MIN 38 SEC E 7 T TH N 00 DEG 13 MIN 45 SEC E 602.4 FT TH N 87 DEG G 2019-0472 05/30/19 JP 20190652DC 03/31/22 JP	I 42 FO G 49 MIN 8.9 FT TH
G	LAND USE IN ZONING CODE: PUYALLUP MU EXISTING ZONING DESIGNATIO MINIMUM LOT AREA: N/A EXISTING LOT SIZE: 15.77 ACF MINIMUM FRONT YARD SETBAO MINIMUM REAR YARD SETBAO MINIMUM INTERIOR SIDE YARD MINIMUM STREET SIDE YARD	NICIPAL CODE - TITLE 20 ZONING CODE DN: MP - BUSINESS PARK RES CK: 30' K: 30' RD SETBACK: 15'		
F				
E				
D				
С				
В				
A				

OVERALL SCOPE OF WORK

DATA CENTER BUILDING (PARCEL 0419034037) EXTERIOR TENANT IMPROVEMENTS

WORK UNDER THIS PERMIT

INSTALL PRE-FABRICATED METAL ACCESS STAIRS, LADDERS AND PLATFORMS AROUND EXISTING STANDBY DIESEL GENERATORS IN THE NORTH UTILITY YARD.

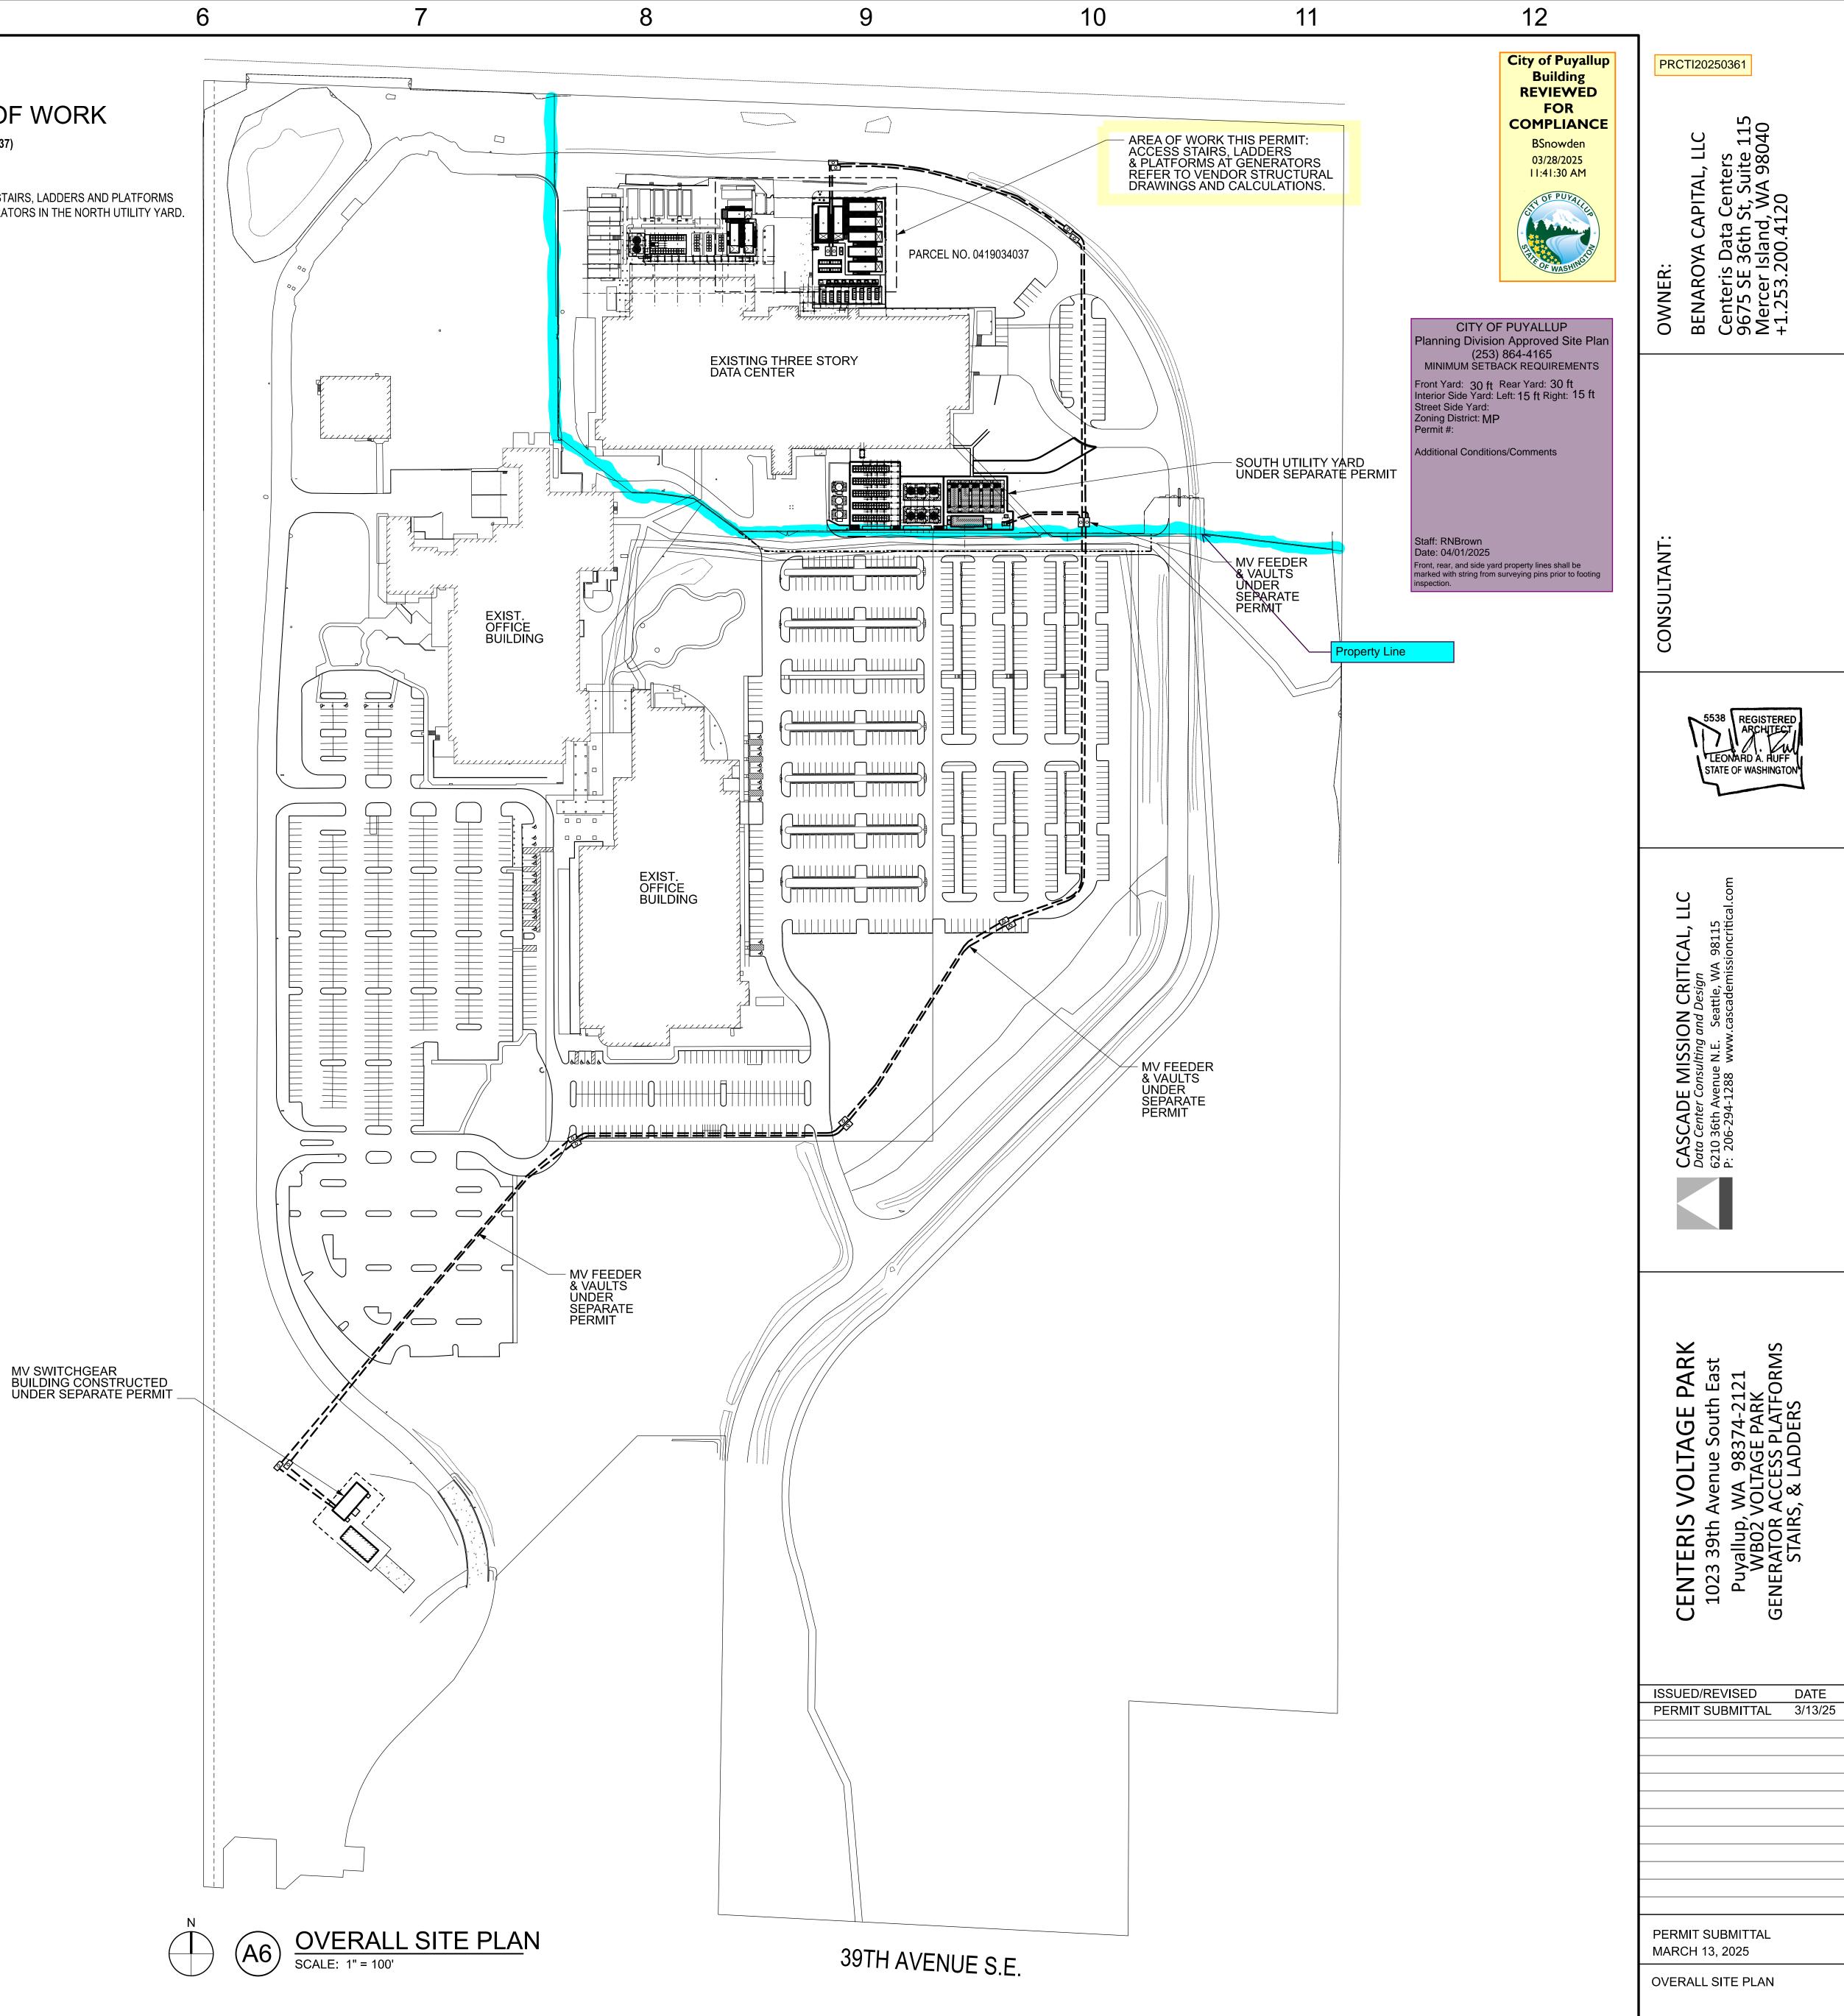

DATE

A-101-26