



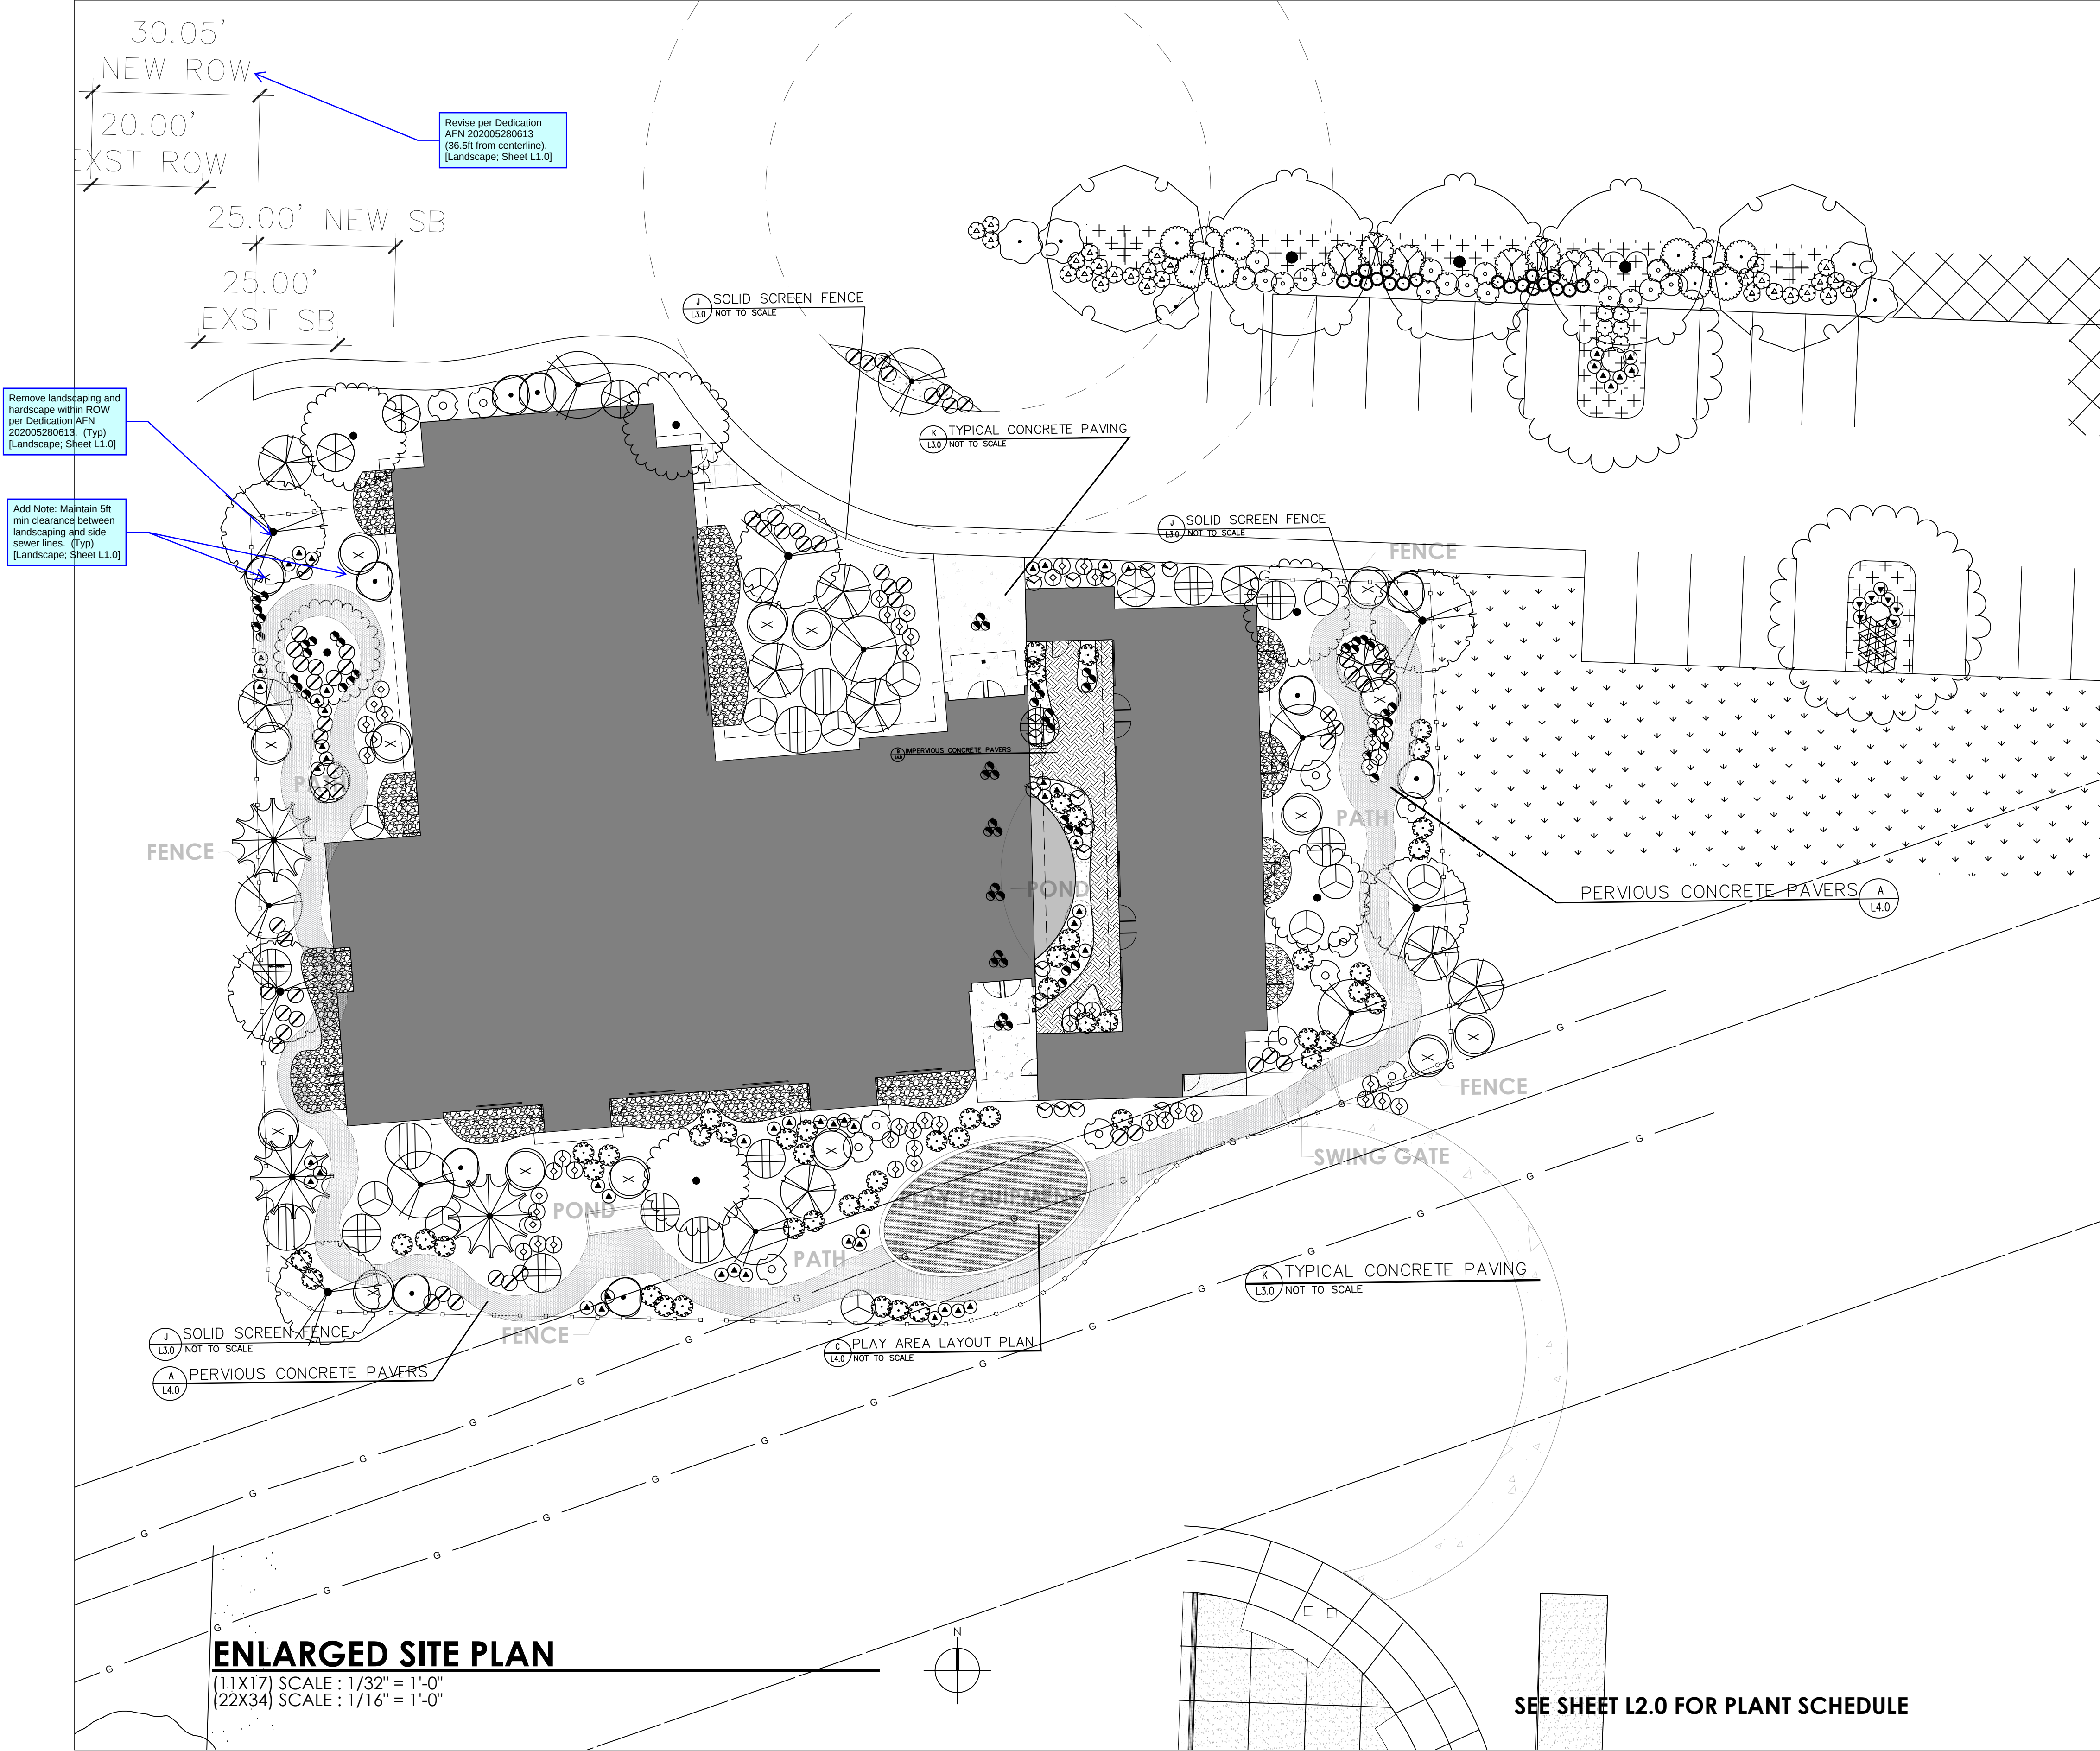

PAVING SCHEDULE:

|  |                                               |
|--|-----------------------------------------------|
|  | INDICATES IMPERVIOUS PAVING - CONCRETE PAVERS |
|  | INDICATES CONCRETE PAVING                     |
|  | INDICATES PERVIOUS PAVING - CONCRETE PAVERS   |
|  | INDICATES CRUSHED ROCK SURFACING              |
|  | INDICATES PLAY AREA SOFT SURFACING            |
|  | INDICATES EXISTING PAVING TO SAVE AND PROTECT |

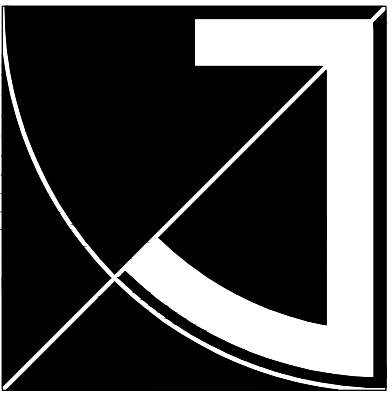

JEFF BROWN  
ARCHITECTURE

JEFF BROWN ARCHITECTURE  
12181 C STREET SOUTH  
TACOMA, WA 98444

PROJECT LEAD  
JEFFREY E. BROWN  
253.606.8324  
jeff@jeffbrowncarchitecture.com

DESIGN TEAM  
INFORMATION:  
JGM LANDSCAPE ARCHITECTS  
CRAIG LEWIS, PLA  
206.795.3196  
CRAIG@JGM-INC.COM

PROJECT NAME/ADDRESS

STEP BY STEP  
EARLY LEARNING CENTER  
3303 8TH AVE SE, BLDG E  
PUYALLUP, WA 98372

PROJECT NUMBER  
21015

DRAWING TYPE

PERMIT  
DOCUMENT

ISSUE DATE ISSUE DESCRIP. NO.

|  |  |  |
|--|--|--|
|  |  |  |
|  |  |  |
|  |  |  |
|  |  |  |
|  |  |  |
|  |  |  |

SHEET TITLE

PLANTING PLAN  
WEST


SHEET #

L1.0




INCORPORATED P.S.  
12610 N.E. 104TH STREET  
KIRKLAND WA 98033  
PH: 425.454.5723

E: craig@jgm-inc.com  
www.jgm-inc.com

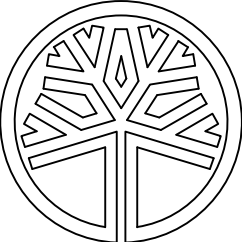


STATE OF  
WASHINGTON  
REGISTERED  
LANDSCAPE ARCHITECT  
Craig A. Lewis  
CERTIFICATE NO. 442

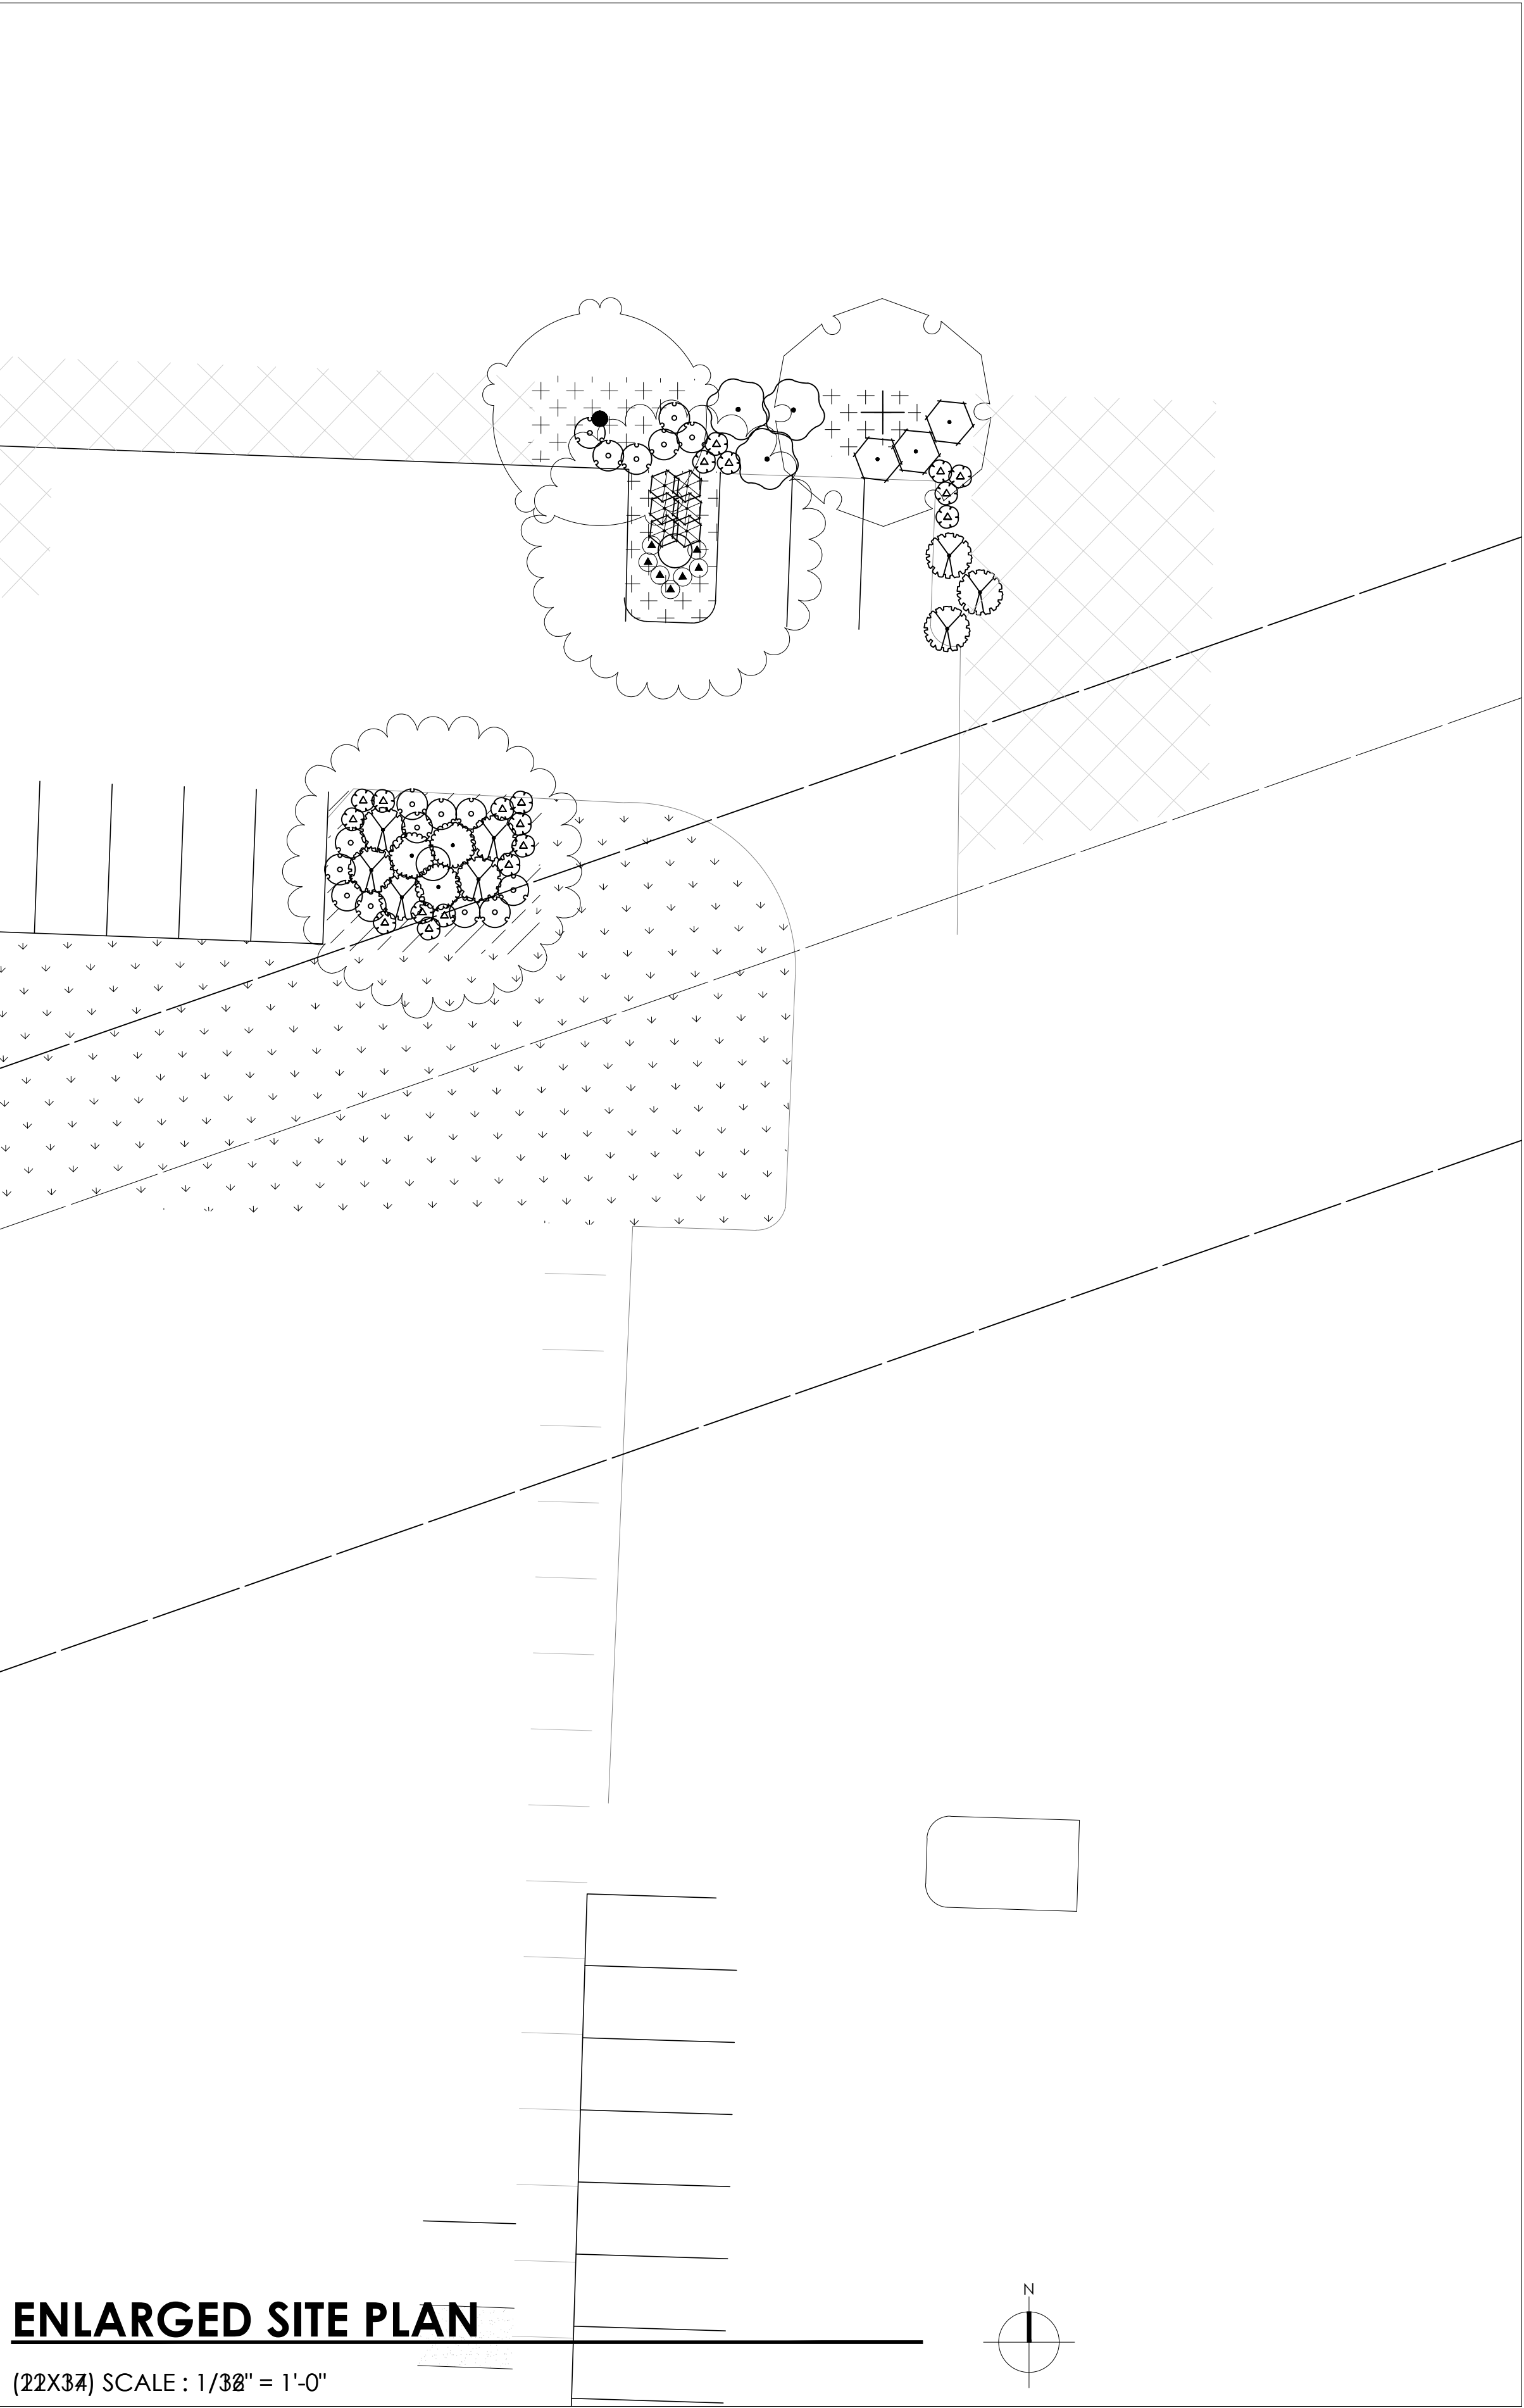

PLANTING SCHEDULE:

| SYMBOL | BOTANICAL NAME/ COMMON NAME                         | SIZE AT PLANTING                                  | QTY. | SPACING |
|--------|-----------------------------------------------------|---------------------------------------------------|------|---------|
| TREES  |                                                     |                                                   |      |         |
|        | CORYLUS CORNUTA CALIFORNICA / WESTERN HAZELNUT      | 2" CALIPER, 8-10' HT. TREE FORM, BRANCHED AT 6'   |      |         |
|        | AESCULUS HIPPOCASTANUM 'BAUMANNII' / HORSE CHESTNUT | 2" CALIPER, 10' HT. TREE FORM, BRANCHED AT 6'     |      |         |
|        | GLEDITSIA TRICANTHOS /HONEY LOCUST                  | 2" CALIPER, 10' HT. TREE FORM, BRANCHED AT 6'     |      |         |
|        | GYMNOCLADUS DIOCA / KENTUCKY COFFEE TREE            | 2" CALIPER, 10' HT. TREE FORM, BRANCHED AT 6'     |      |         |
|        | STEWARTIA PSEUDOCAMILLIA / JAPANESE STEWARTIA       | 2" CALIPER, 10' HT. TREE FORM, BRANCHED AT 6'     |      |         |
|        | BETULA NIGRA 'HERITAGE' / RIVER BIRCH               | 2" CALIPER, 8-10' HT. TREE FORM, BRANCHED AT 4'   |      |         |
|        | CORNUS KOUSA 'STARLIGHT" / STARLIGHT DOGWOOD        | 2-1/2" CALIPER, 10' HT. TREE FORM, BRANCHED AT 6' |      |         |
|        | MAGNOLIA SELLATA 'KING ROSE' STAR MAGNOLIA          | 2" CALIPER, 6-7' HT.                              |      |         |
|        | TAXUS MEDIA 'HATFIELDI' / YEW                       | 5-6" HT., FULL SYMMETRICAL SHAPE                  |      |         |
| SHRUBS |                                                     |                                                   |      |         |
|        | MYRICA CALIFORNICA / PACIFIC WAX MYRTLE             | 24" HT., 5-GAL POT                                |      |         |
|        | CISTUS HYBRIDUS / WHITE ROCK ROSE                   | 24" HT., 5-GAL POT                                |      |         |
|        | OEMLERIA CERASIFORMIS / INDIAN PLUM                 | 24" HT., 5-GAL POT                                |      |         |
|        | ROSA NUTKANA / NOOTKA ROSE                          | 24" HT., 5-GAL POT                                |      |         |
|        | SYMFORICARPOS ALBUS / COMMON WHITE SNOWBERRY        | 24" HT., 5-GAL POT                                |      |         |
|        | TAXUS X MEDIA 'WARDII' / WARD'S YEW                 | 12" HT., 2-GAL POT                                |      |         |
|        | VIBURNUM DAVIDII / DAVID'S VIBURNUM                 | 12" HT., 2-GAL POT                                |      |         |
|        | MAHONIA NERVOSA / LONG-LEAF MAHONIA                 | 12" HT., 2-GAL POT                                |      |         |

|  |                                                              |                            |  |            |
|--|--------------------------------------------------------------|----------------------------|--|------------|
|  | RIBES SANGUINIUM / RED FLOWERING CURRENT                     | 24" HT., 5-GAL POT         |  |            |
|  | VACCINIUM OVATUM / EVERGREEN HUCKLEBERRY                     | 24" HT., 5-GAL POT         |  |            |
|  | VIBURNUM TINUS "SPRING BOUQUET"                              | 24" HT., 5-GAL POT         |  |            |
|  | RHODODENDRON YAKUSHIMANUM 'YAKU PRINCESS' / RHODODENDRON     | 24" HT., 5-GAL POT         |  |            |
|  | CORNUS STOLONIFERA 'KELSEYI'/DWARF RED-TWIG                  | 12" HT., 2-GAL POT         |  |            |
|  | PHILADELPHUS LEWISII / WILD MOCK ORANGE                      | 18" HT., 3-GAL POT         |  |            |
|  | SARCOCOCCA RUSCIFOLIA                                        | 18" HT., 3-GAL             |  |            |
|  | BLECHNUM SPICANT / DEER FERN                                 | 18" HT., 2-GAL POT         |  |            |
|  | AQUILEGIA FORMOSA / WESTERN COLUMBINE                        | 12" HT., 2-GAL             |  |            |
|  | PENNISETUM ALOPECUROIDES 'HAMELN' / FOUNTAIN GRASS           | 12" HT., 2-GAL POT         |  |            |
|  | LIRIOPE MUSCARI / BIG BLUE LILYTURF                          | 18" HT., 2-GAL POT         |  |            |
|  | ROSA RUGOSA 'HANSA' / RUGOSA ROSE                            | 36" HT., 5-GAL POT         |  |            |
|  | CLEMATIS MONTANA / ANEMONE CLEMATIS                          | 24" HT., 2-GAL STAKED VINE |  |            |
|  | SEDUM DIVERGENS / STONECROP                                  | 4-INCH POT                 |  | 1'-6" O.C. |
|  | CORNUS CANADENSIS / BUNCHBERRY                               | 4-INCH POT                 |  | 1'-6" O.C. |
|  | MAHONIA REPENS / CREEPING MAHONIA                            | 4-INCH POT                 |  | 1'-6" O.C. |
|  | FRAGARIA CHILOENSIS 'LIPSTICK' / SAND STRAWBERRY             | 4-INCH POT                 |  | 1'-6" O.C. |
|  | ARCTOSTAPHYLOS UNA-URSI 'EMERALD CARPET' / EMERALD MANZANITA | 4-INCH POT                 |  | 1'-6" O.C. |
|  | INDICATES HYDROSEEDED LAWN                                   |                            |  |            |
|  | INDICATES EXISTING VEGETATION TO SAVE AND PROTECT            |                            |  |            |

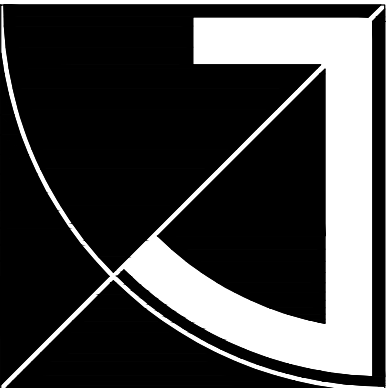

JEFF BROWN ARCHITECTURE

JEFF BROWN ARCHITECTURE  
12181 C STREET SOUTH  
TACOMA, WA 98444  
  
PROJECT LEAD  
JEFFREY E. BROWN  
253.606.8324  
jeff@jeffbrowncarchitecture.com

DESIGN TEAM  
INFORMATION  
JGM LANDSCAPE ARCHITECTS  
CRAIG LEWIS, PLA  
206.795.3196  
CRAIG@JGM-INC.COM

PROJECT NAME/ADDRESS

STEP BY STEP  
EARLY LEARNING CENTER  
3303 8TH AVE SE, BLDG E  
PUYALLUP, WA 98372

PROJECT NUMBER  
21015

DRAWING TYPE

PERMIT DOCUMENT

| ISSUE DATE | ISSUE DESCRIP. | NO. |
|------------|----------------|-----|
|            |                |     |
|            |                |     |
SHEET TITLE

PLANTING PLAN  
EAST


SHEET #

L2.0




INCORPORATED P.S.  
KIRKLAND WA 98033  
PH: 425.454.5723


E-: craig@jgm-inc.com  
www.jgm-inc.com

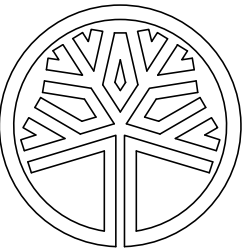


STATE OF WASHINGTON  
REGISTERED  
LANDSCAPE ARCHITECT  
Craig A. Lewis  
CERTIFICATE NO. 442

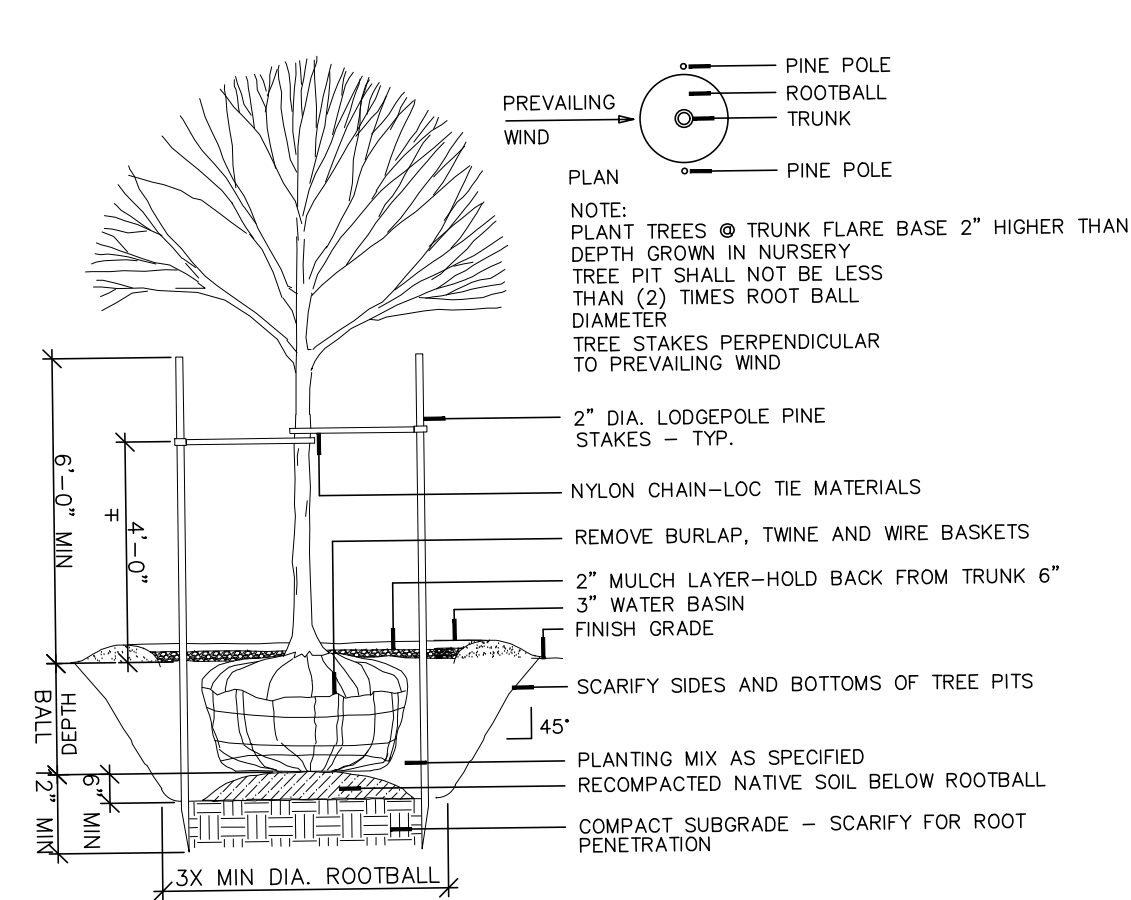


**(A) TYPICAL DECIDUOUS TREE PLANTING**  
NOT TO SCALE  
TREE-DECID

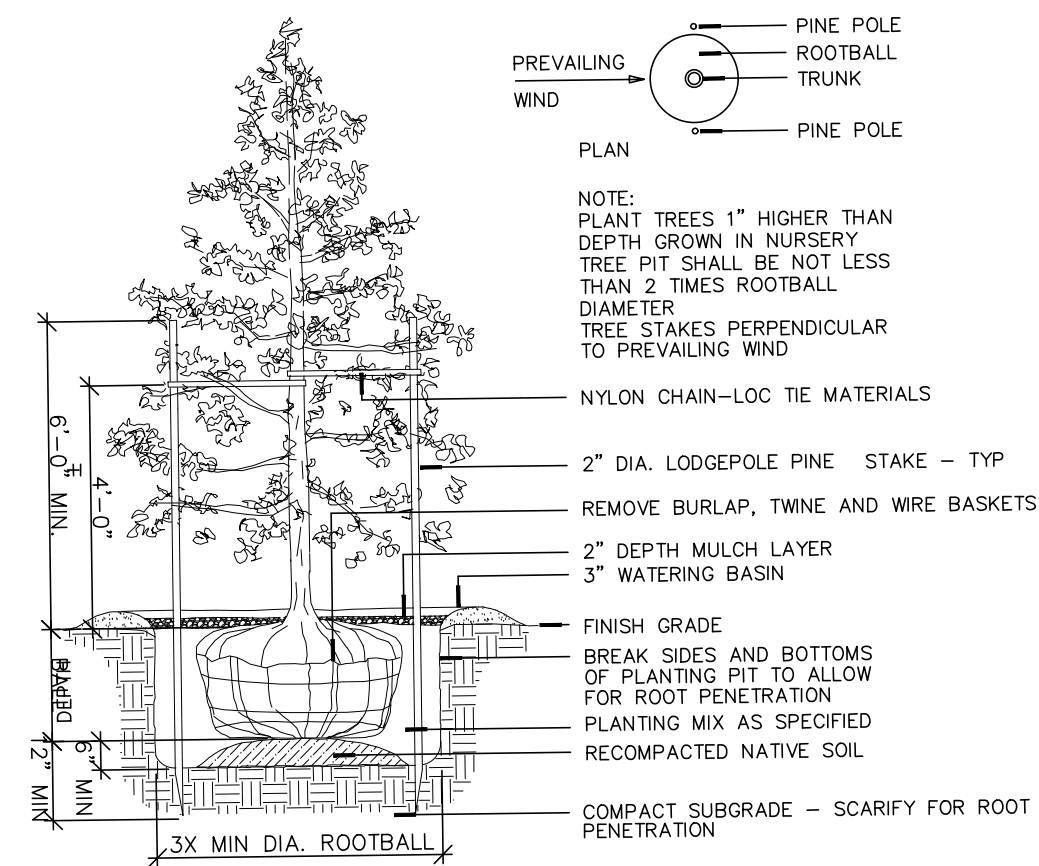


**(B) TYPICAL CONIFEROUS TREE PLANTING**  
NOT TO SCALE  
TREE-CONIF

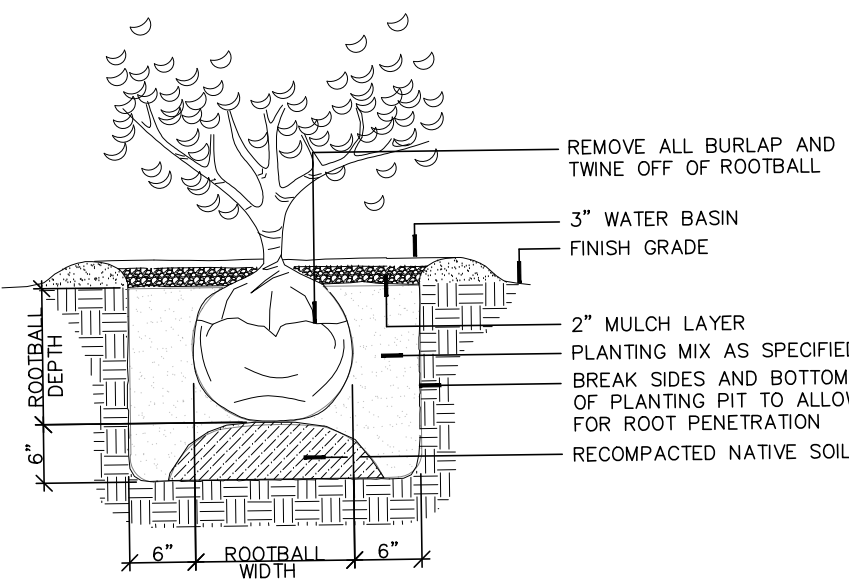


**(C) TYPICAL SHRUB PLANTING DETAIL**  
NOT TO SCALE  
SHRUB-1

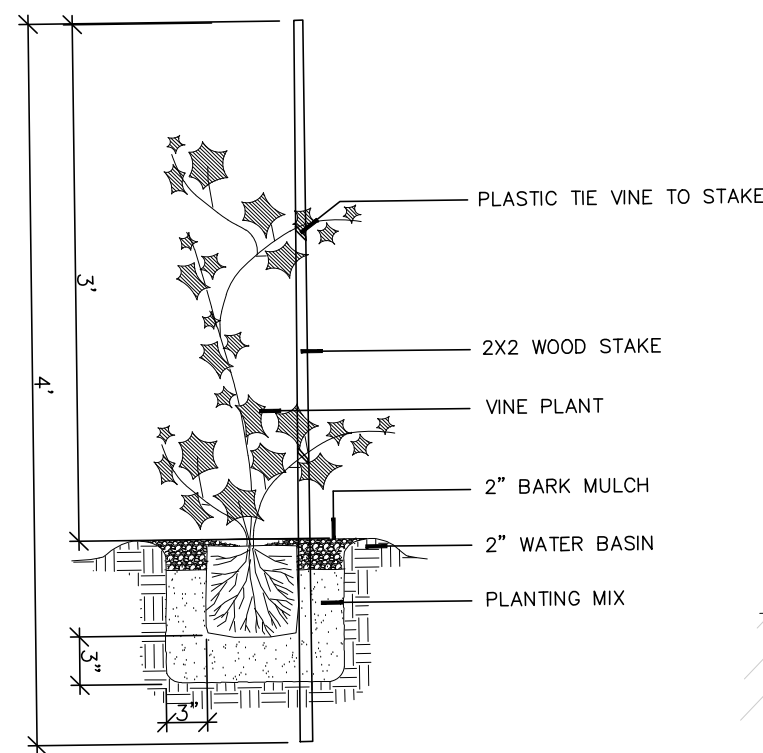


**(D) STAKED VINE PLANTING**  
NOT TO SCALE  
VINE

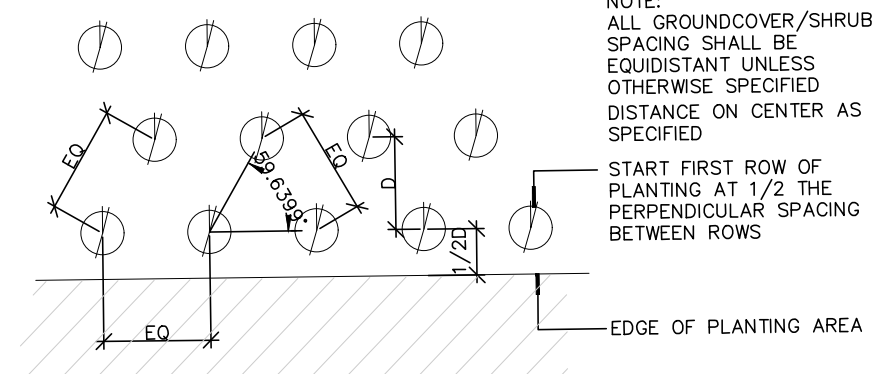


**(E) TRIANGULAR PLANT SPACING**  
NOT TO SCALE  
TRI-SPACE

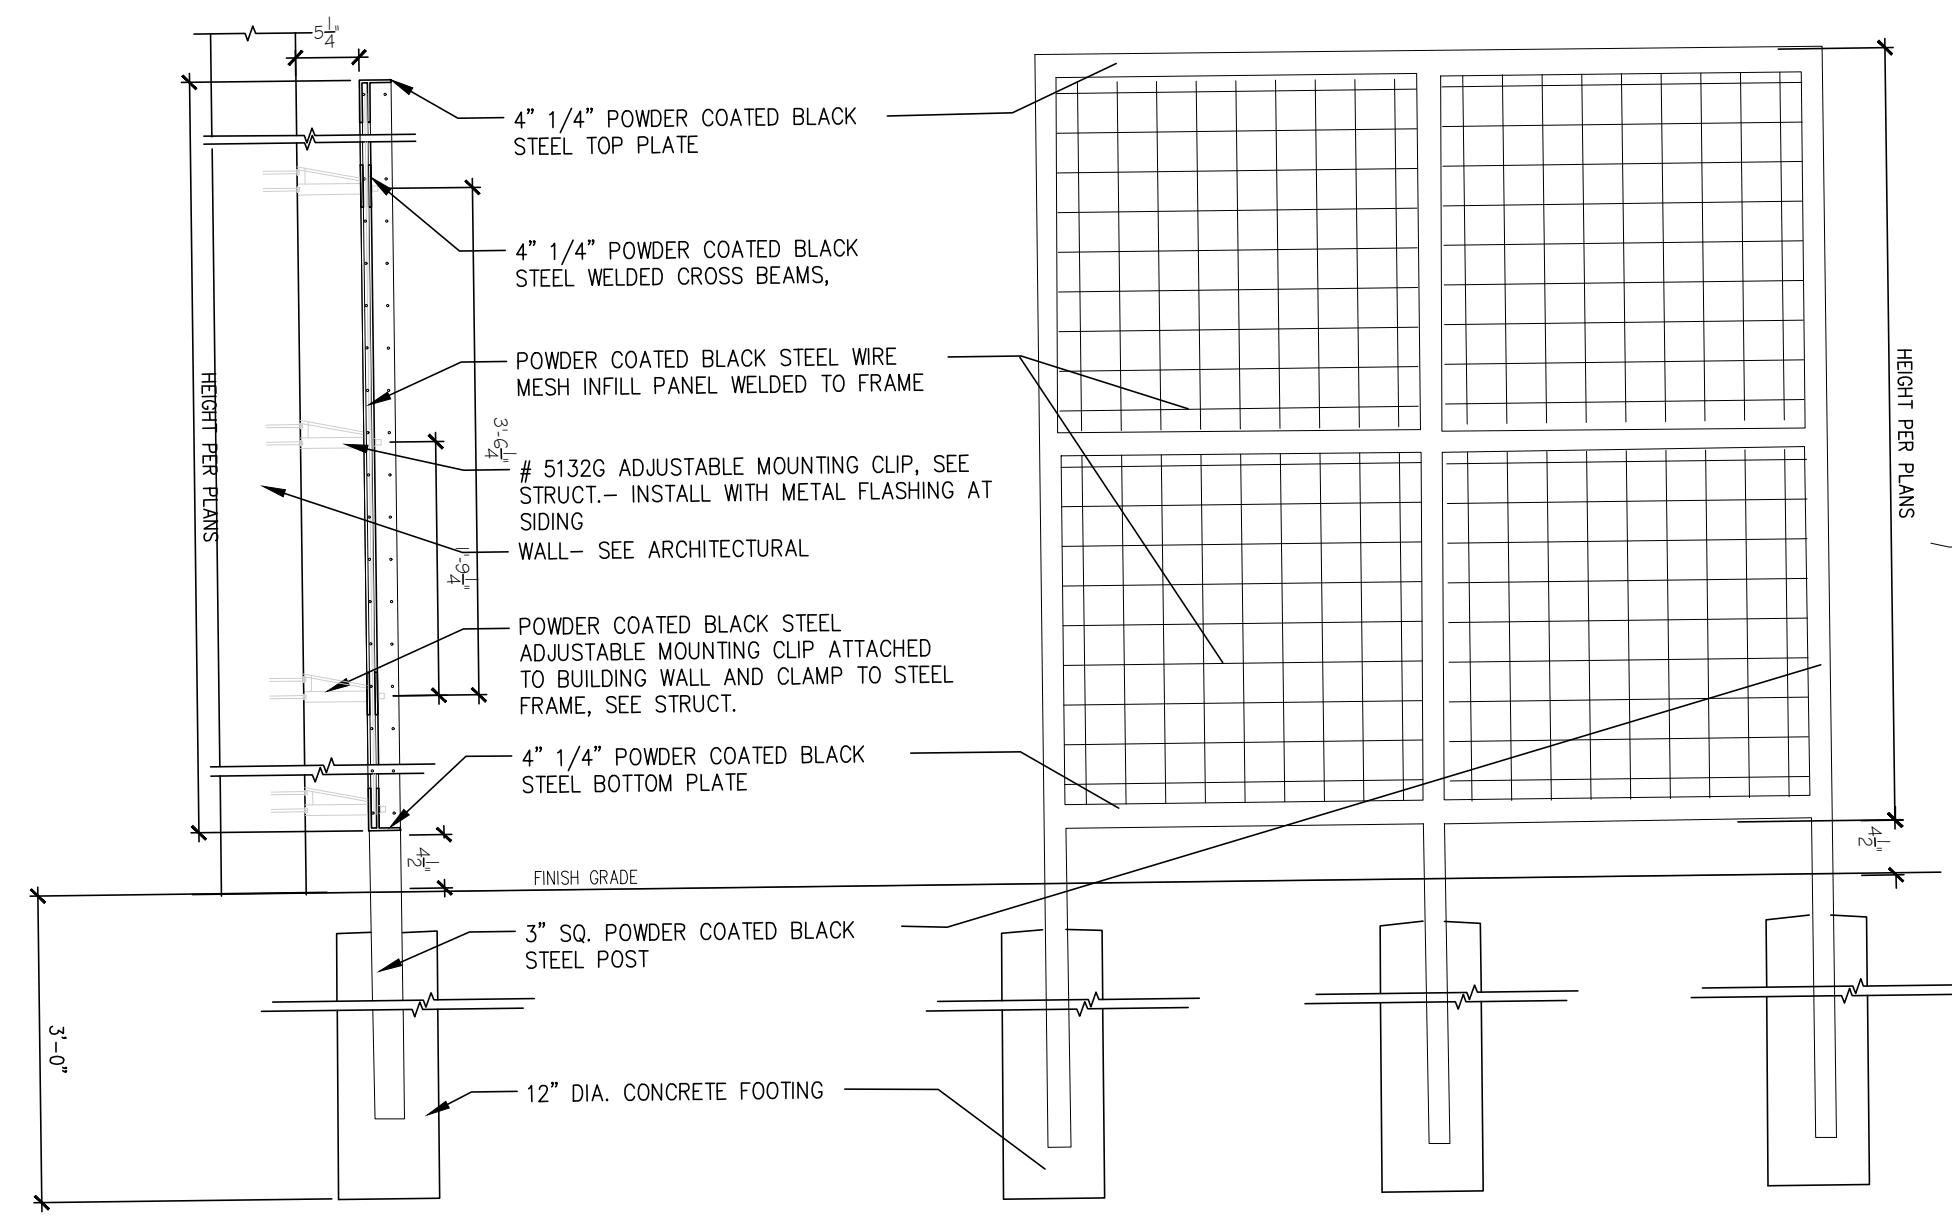


**(F) GREEN SCREEN FOR VEGETATED WALL**  
NOT TO SCALE

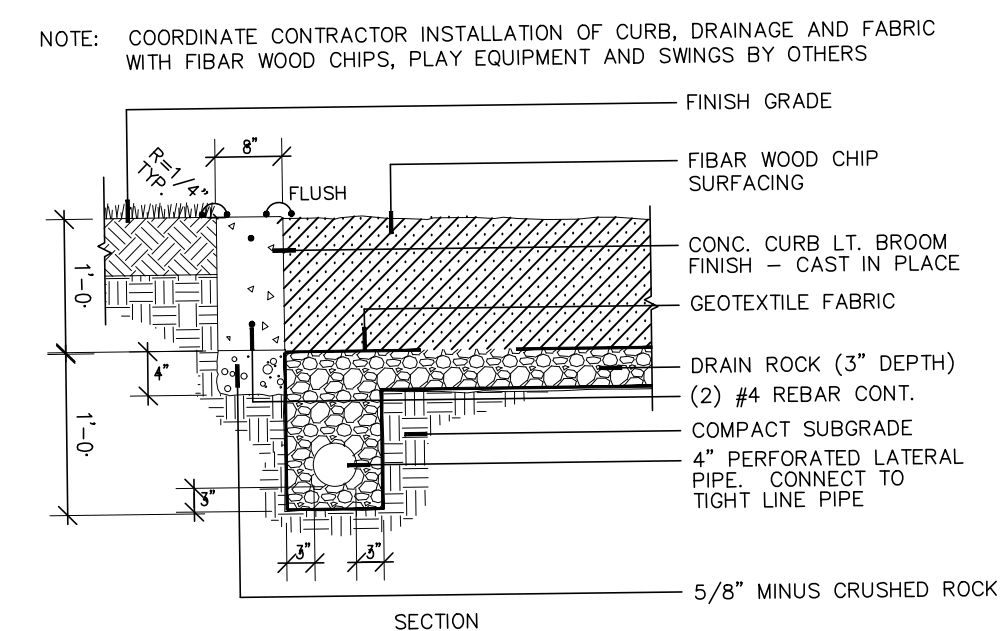


**(H) CONCRETE CURB @ PLAY AREA**  
W/ SOFT SURFACING  
N.T.S.  
PLAYSURF-2

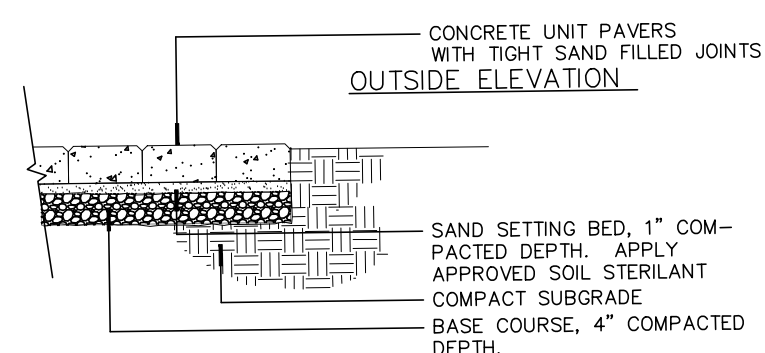


**(I) IMPERVIOUS CONCRETE PAVERS**

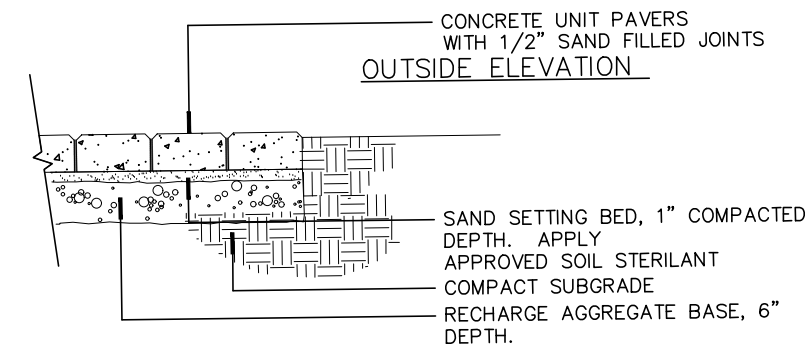


**(J) PERVIOUS CONCRETE PAVERS**

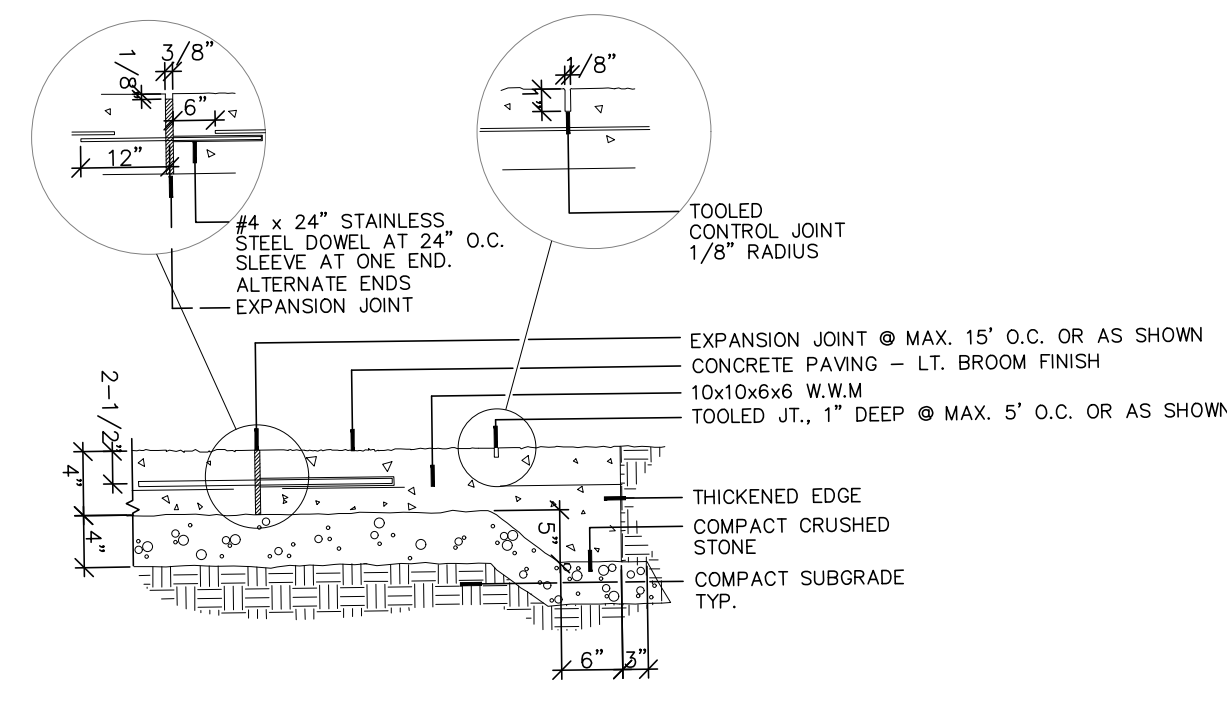


**(K) TYPICAL CONCRETE PAVING**  
NOT TO SCALE  
PAV-CONCS

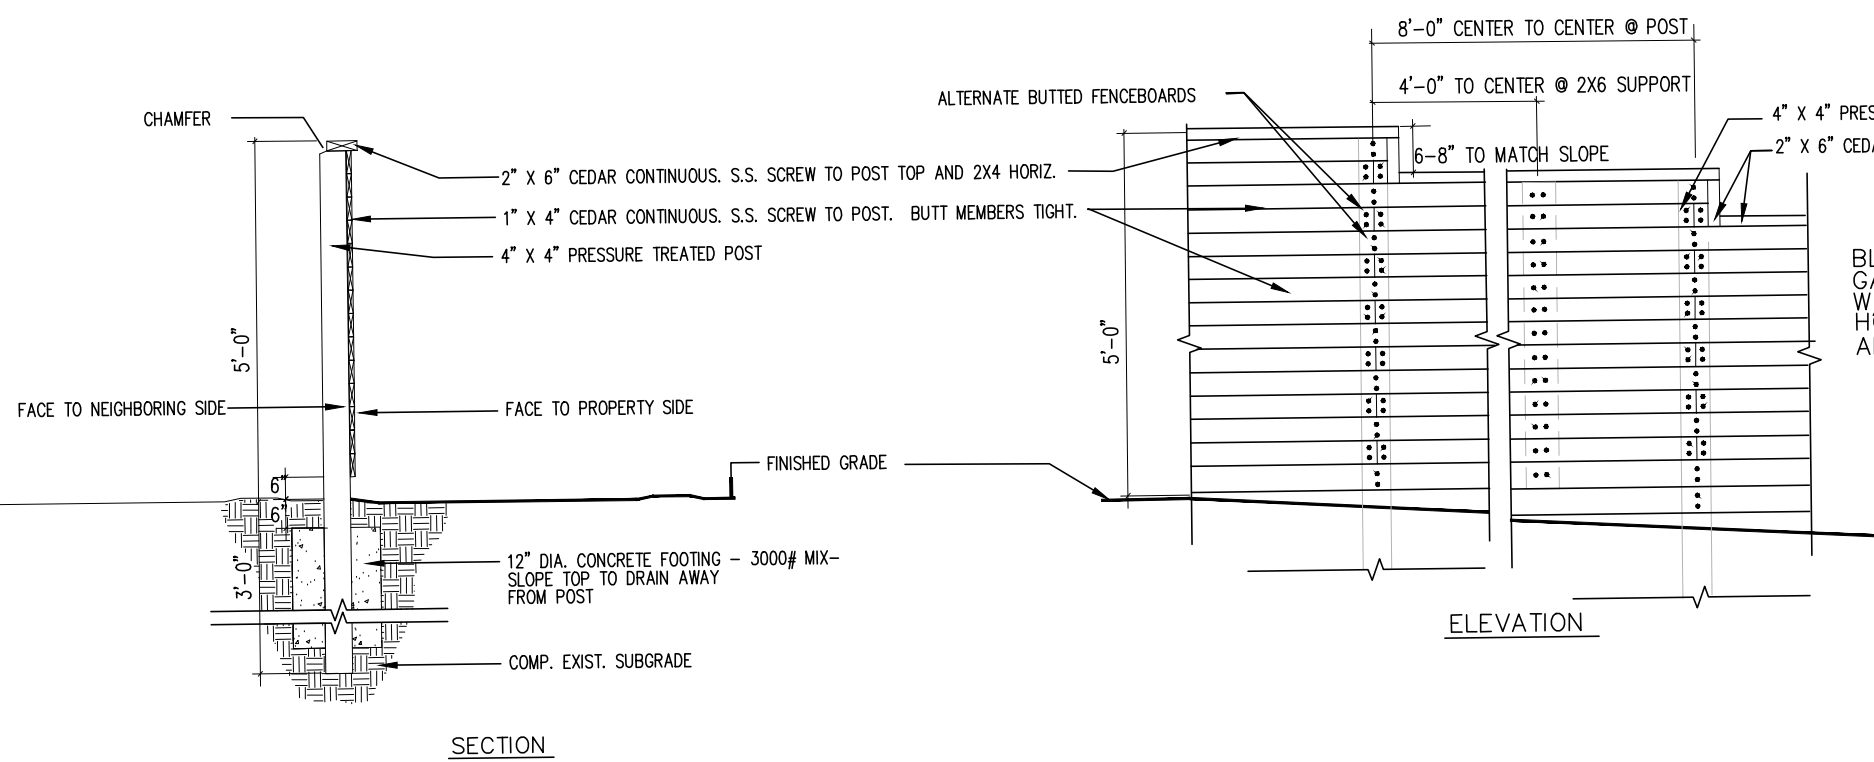

**(G) SOLID SCREEN FENCE/SWING WOOD GATE**  
NOT TO SCALE

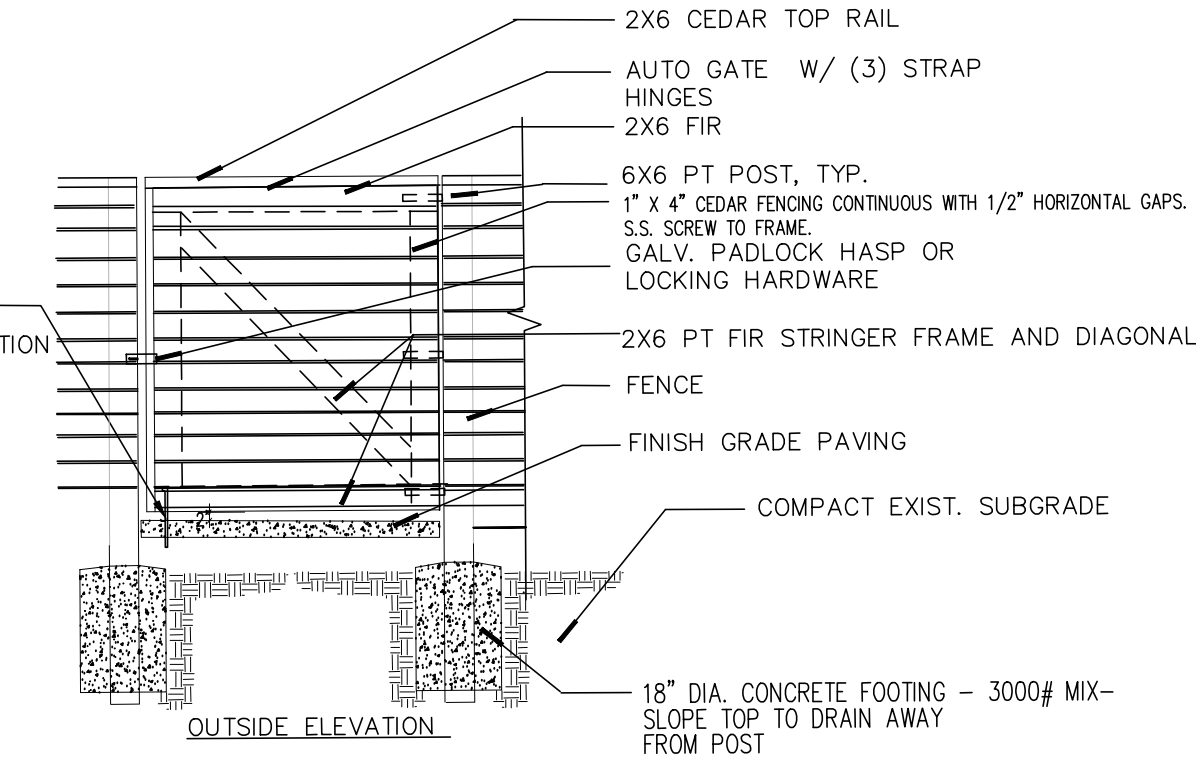

**SWING WOOD GATE**  
NOT TO SCALE

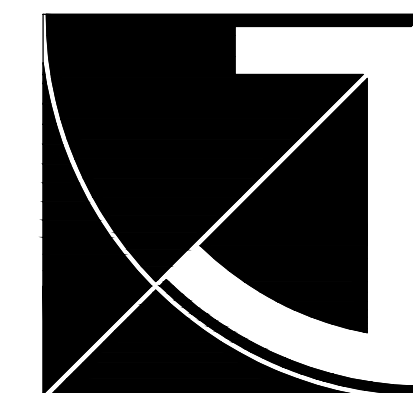

## JEFF BROWN ARCHITECTURE

JEFF BROWN ARCHITECTURE  
12181 C STREET SOUTH  
TACOMA, WA 98444

### PROJECT LEAD

JEFFREY E. BROWN  
253.606.8324  
jeff@jeffbrownarchitecture.com

### DESIGN TEAM

INFORMATION  
JGM LANDSCAPE ARCHITECTS  
CRAIG LEWIS, PLA  
206.795.3196  
CRAIG@JGM-INC.COM

PROJECT NAME/ADDRESS

**STEP BY STEP**  
**EARLY LEARNING CENTER**  
3303 8TH AVE SE, BLDG E  
PUYALLUP, WA 98372

PROJECT NUMBER

21015

DRAWING TYPE

## PERMIT DOCUMENT

ISSUE DATE ISSUE DESCRIP. NO.

|  |  |  |
|--|--|--|
|  |  |  |
|  |  |  |
|  |  |  |
|  |  |  |
|  |  |  |
|  |  |  |
|  |  |  |
|  |  |  |

SHEET TITLE

## PLANTING DETAILS

SHEET #


**L3.0**






LANDSCAPE ARCHITECTS

INCORPORATED P.S.  
12610 N.E. 104TH STREET  
KIRKLAND WA 98033  
PH: 425.454.5723

E-: craig@jgm-inc.com  
www.jgm-inc.com

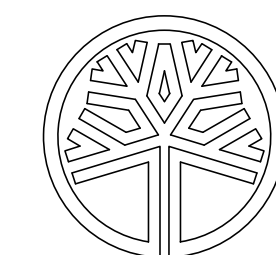

STATE OF  
WASHINGTON  
REGISTERED  
LANDSCAPE ARCHITECT  
Craig D. Lewis  
CERTIFICATE NO. 442

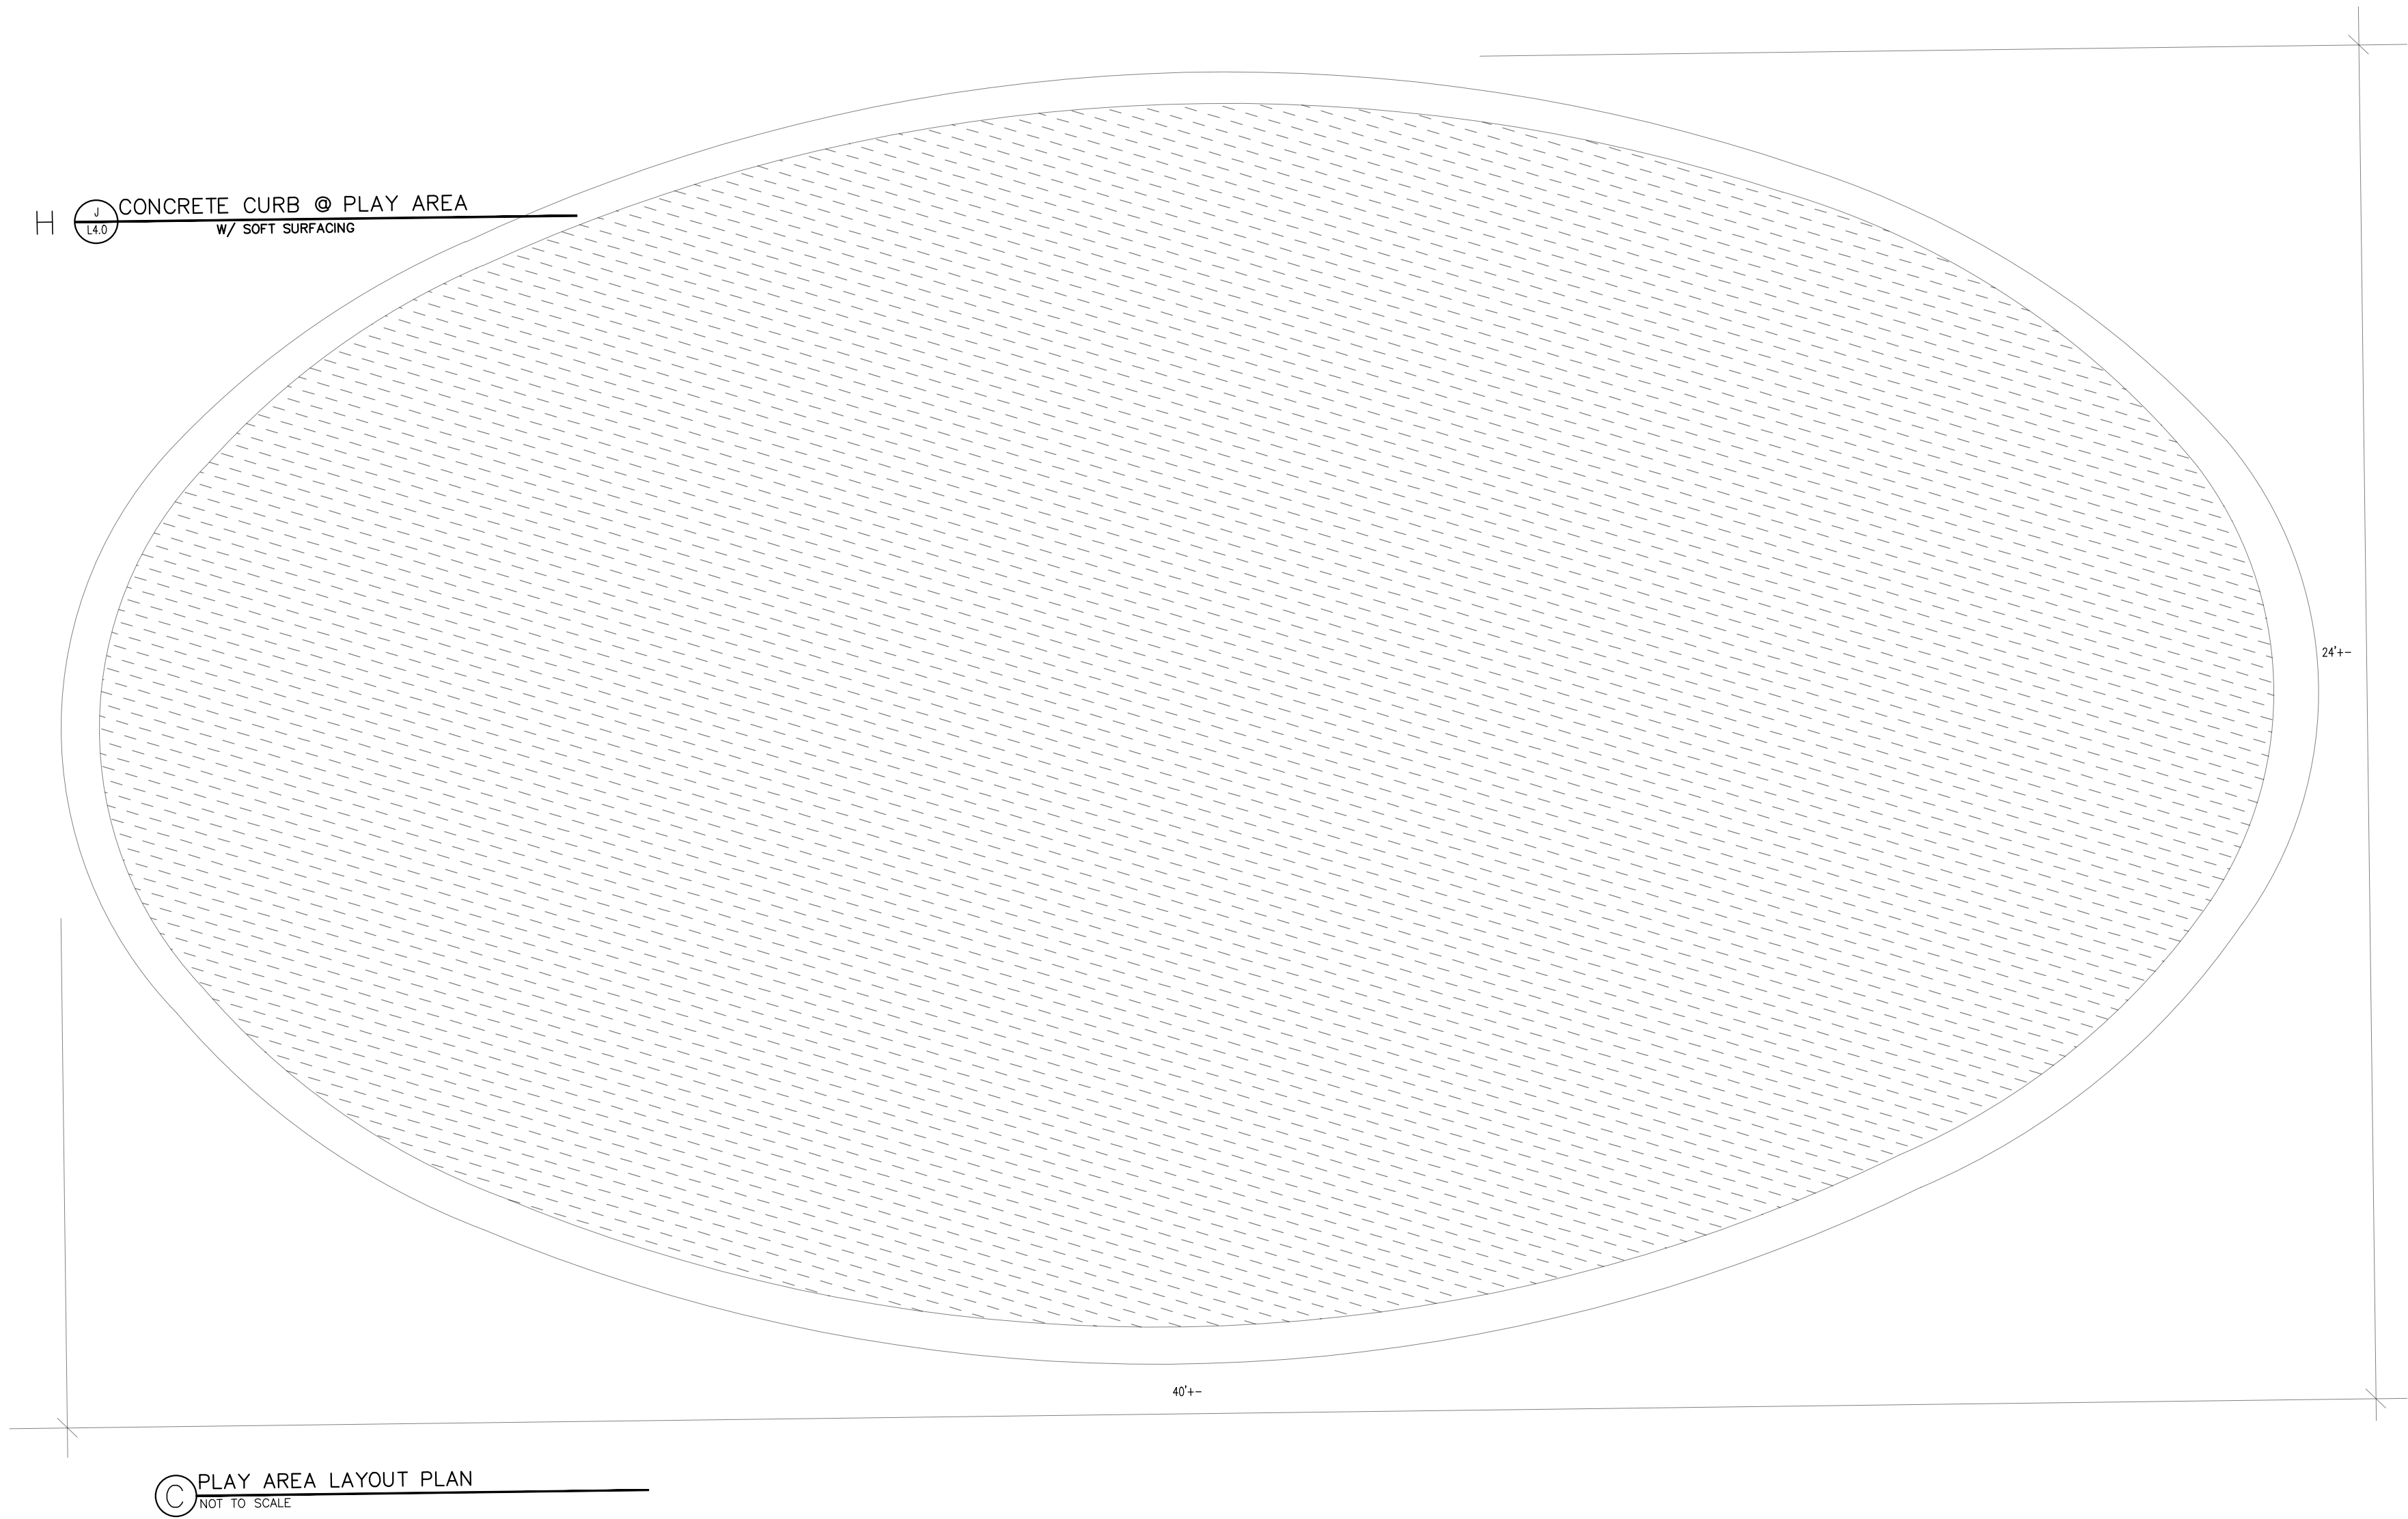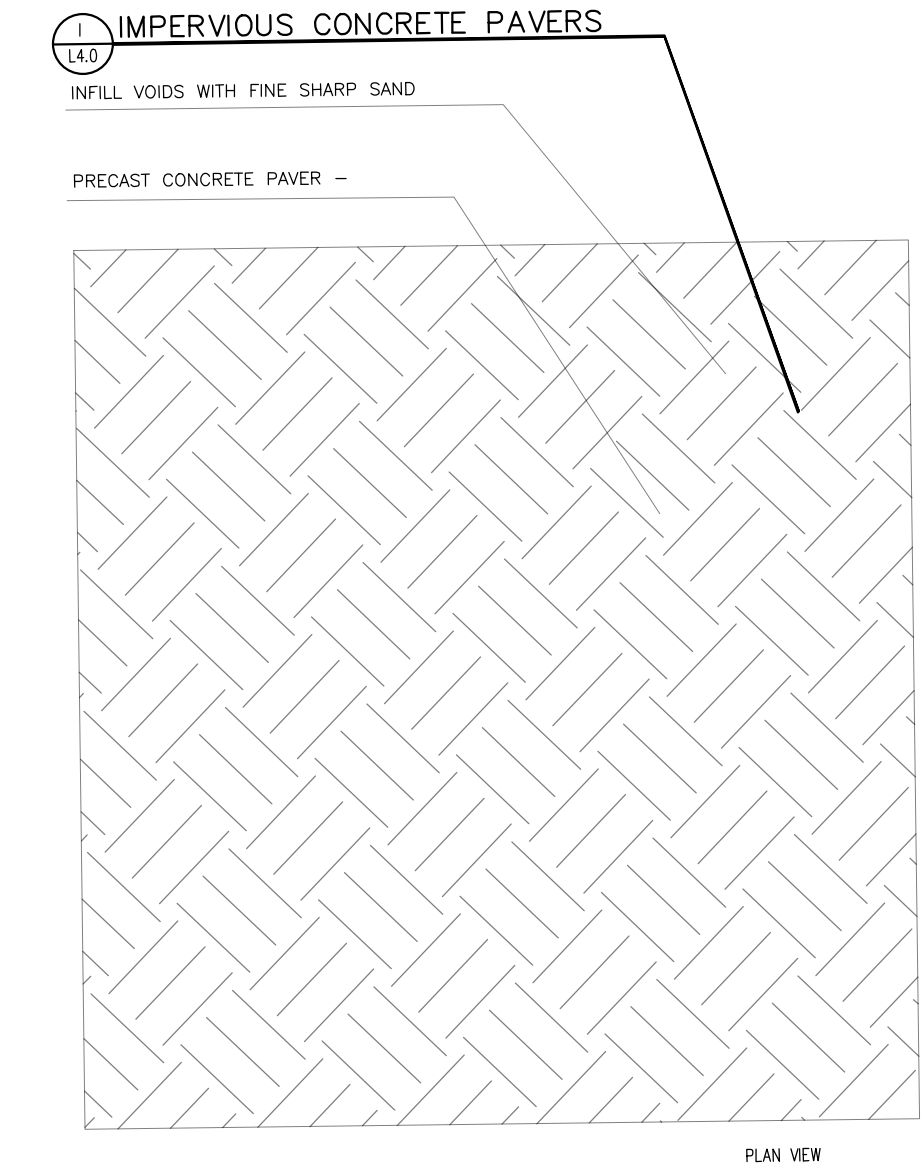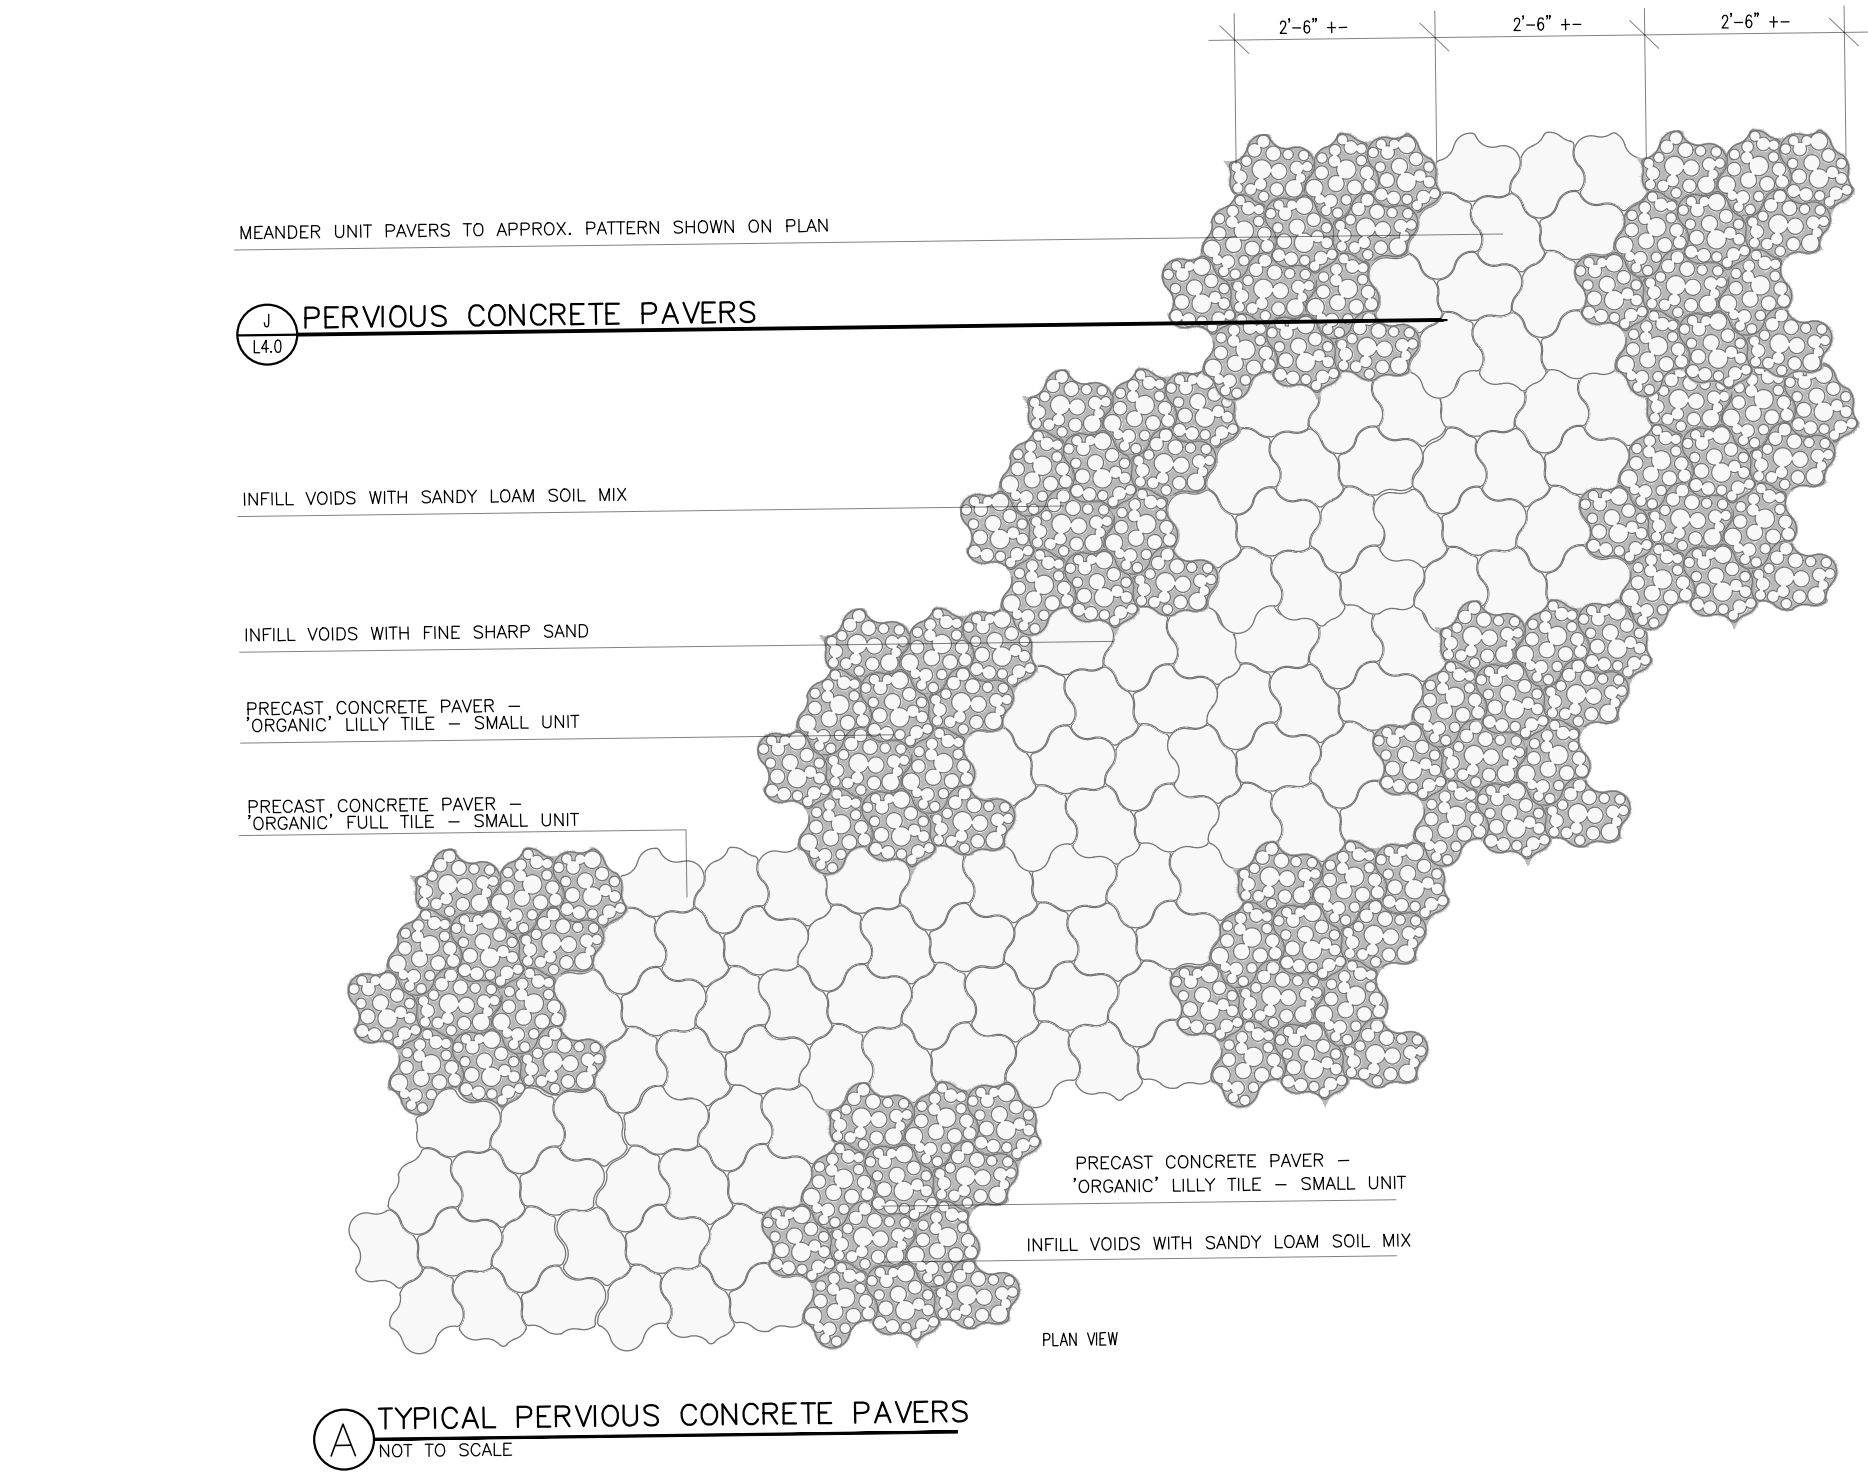

## JEFF BROWN ARCHITECTURE

JEFF BROWN ARCHITECTURE  
12181 C STREET SOUTH  
TACOMA, WA 98444

**PROJECT LEAD**  
JEFFREY E. BROWN  
253.606.8324  
jeff@jeffbrownarchitecture.com

**DESIGN TEAM**  
INFORMATION  
JGM LANDSCAPE ARCHITECTS  
CRAIG LEWIS, PLA  
206.795.3196  
CRAIG@JGM-INC.COM

PROJECT NAME/ADDRESS

**STEP BY STEP  
EARLY LEARNING CENTER**  
3303 8TH AVE SE, BLDG E  
PUYALLUP, WA 98372

PROJECT NUMBER  
21015

DRAWING TYPE

### PERMIT DOCUMENT

| ISSUE DATE | ISSUE DESCRIP. | NO. |
|------------|----------------|-----|
|            |                |     |
|            |                |     |
SHEET TITLE

### PAVING DETAILS


SHEET #

# L4.0



INCORPORATED P.S.  
12610 N.E. 104TH STREET  
KIRKLAND WA 98033  
PH: 425.434.5723

E: craig@jgm-inc.com  
www.jgm-inc.com

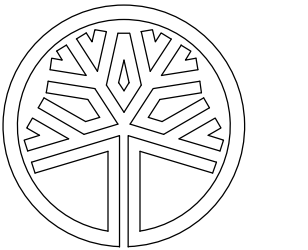

STATE OF  
WASHINGTON  
REGISTERED  
LANDSCAPE ARCHITECT  
Craig A. Lewis  
CERTIFICATE NO. 442