


Filename: C:\Users\jrs\CAD Group Dropbox\UDrive_SEA\104059\151\104059-151 Explorations.dwg Layout: Figure 3 Date: 05-16-2024 Login: JRS

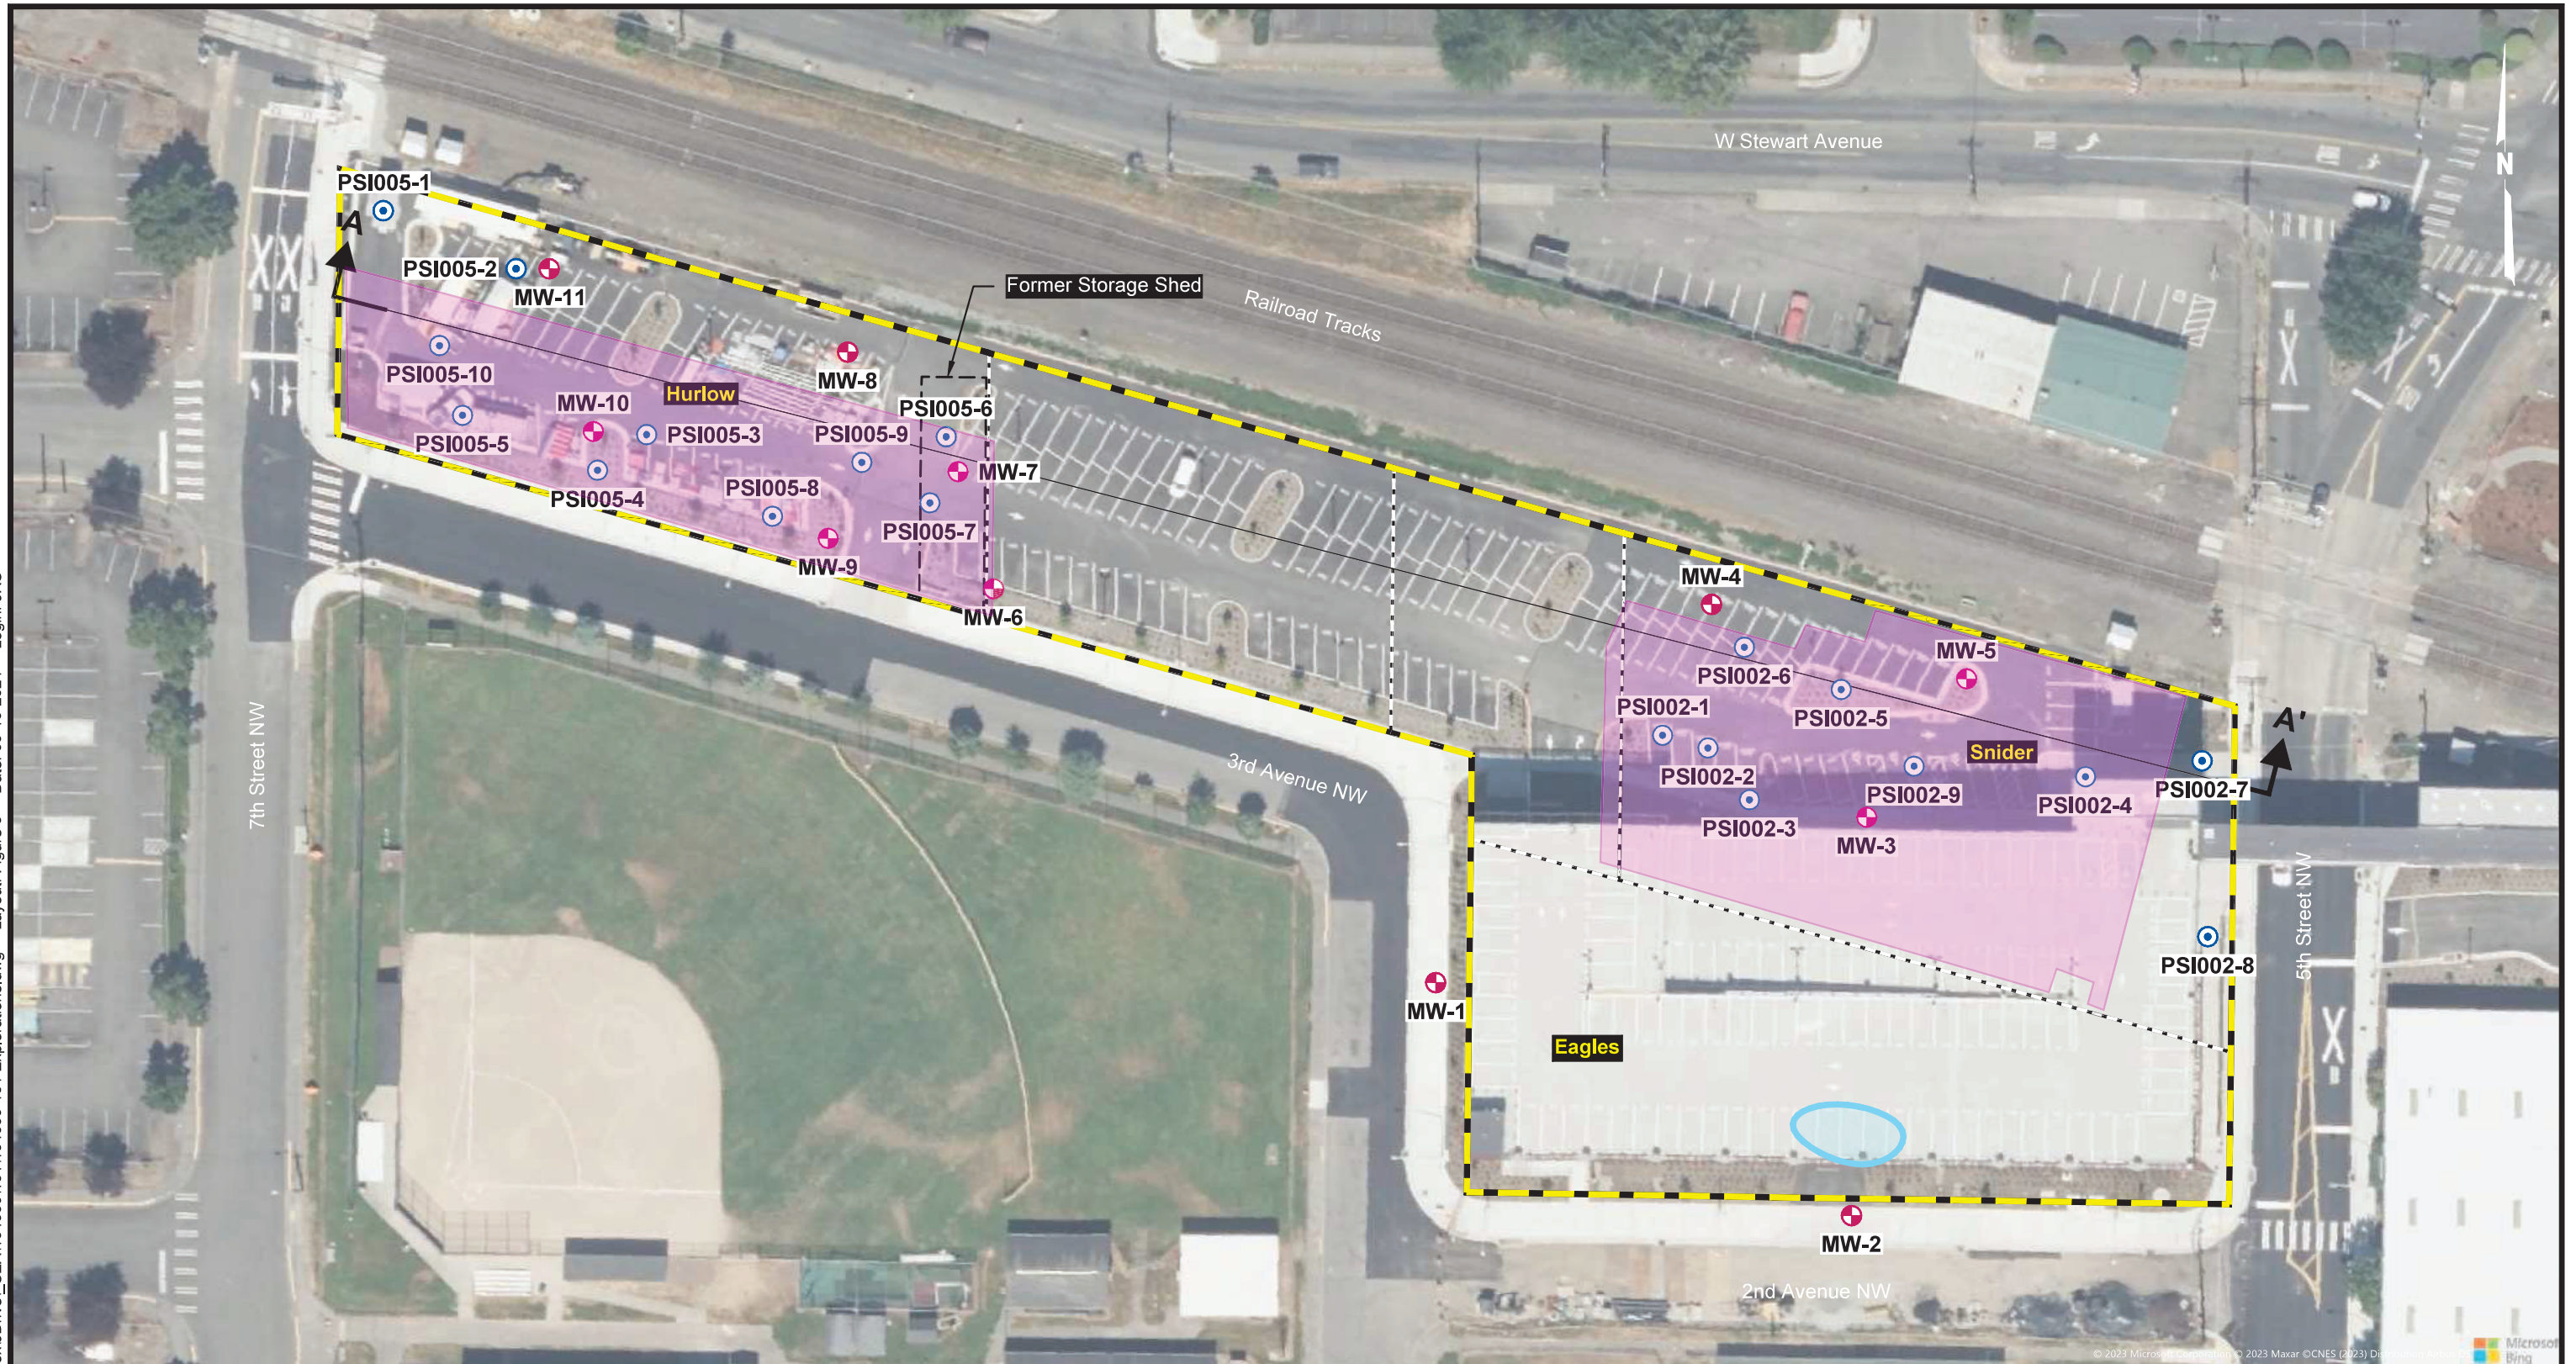


LEGEND

- MW-1** Proposed Monitoring Well Designation and Location
- PSI002-1** Previously Completed Direct-Push Investigation Designation and Location
- Approximate Extent of PCE Excavation

- Approximate ORC Placement Area
- Site Parcel Boundary
- Approximate Parcel Boundary

A Generalized Subsurface Profile

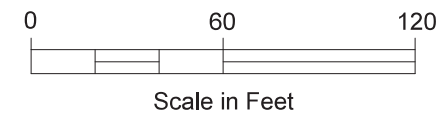

Puyallup West Remedial Investigation
Puyallup, WA

EXPLORATION PLAN

May 2024

104059-151

SHANNON & WILSON, INC.
GEOTECHNICAL AND ENVIRONMENTAL CONSULTANTS

FIG. 3