


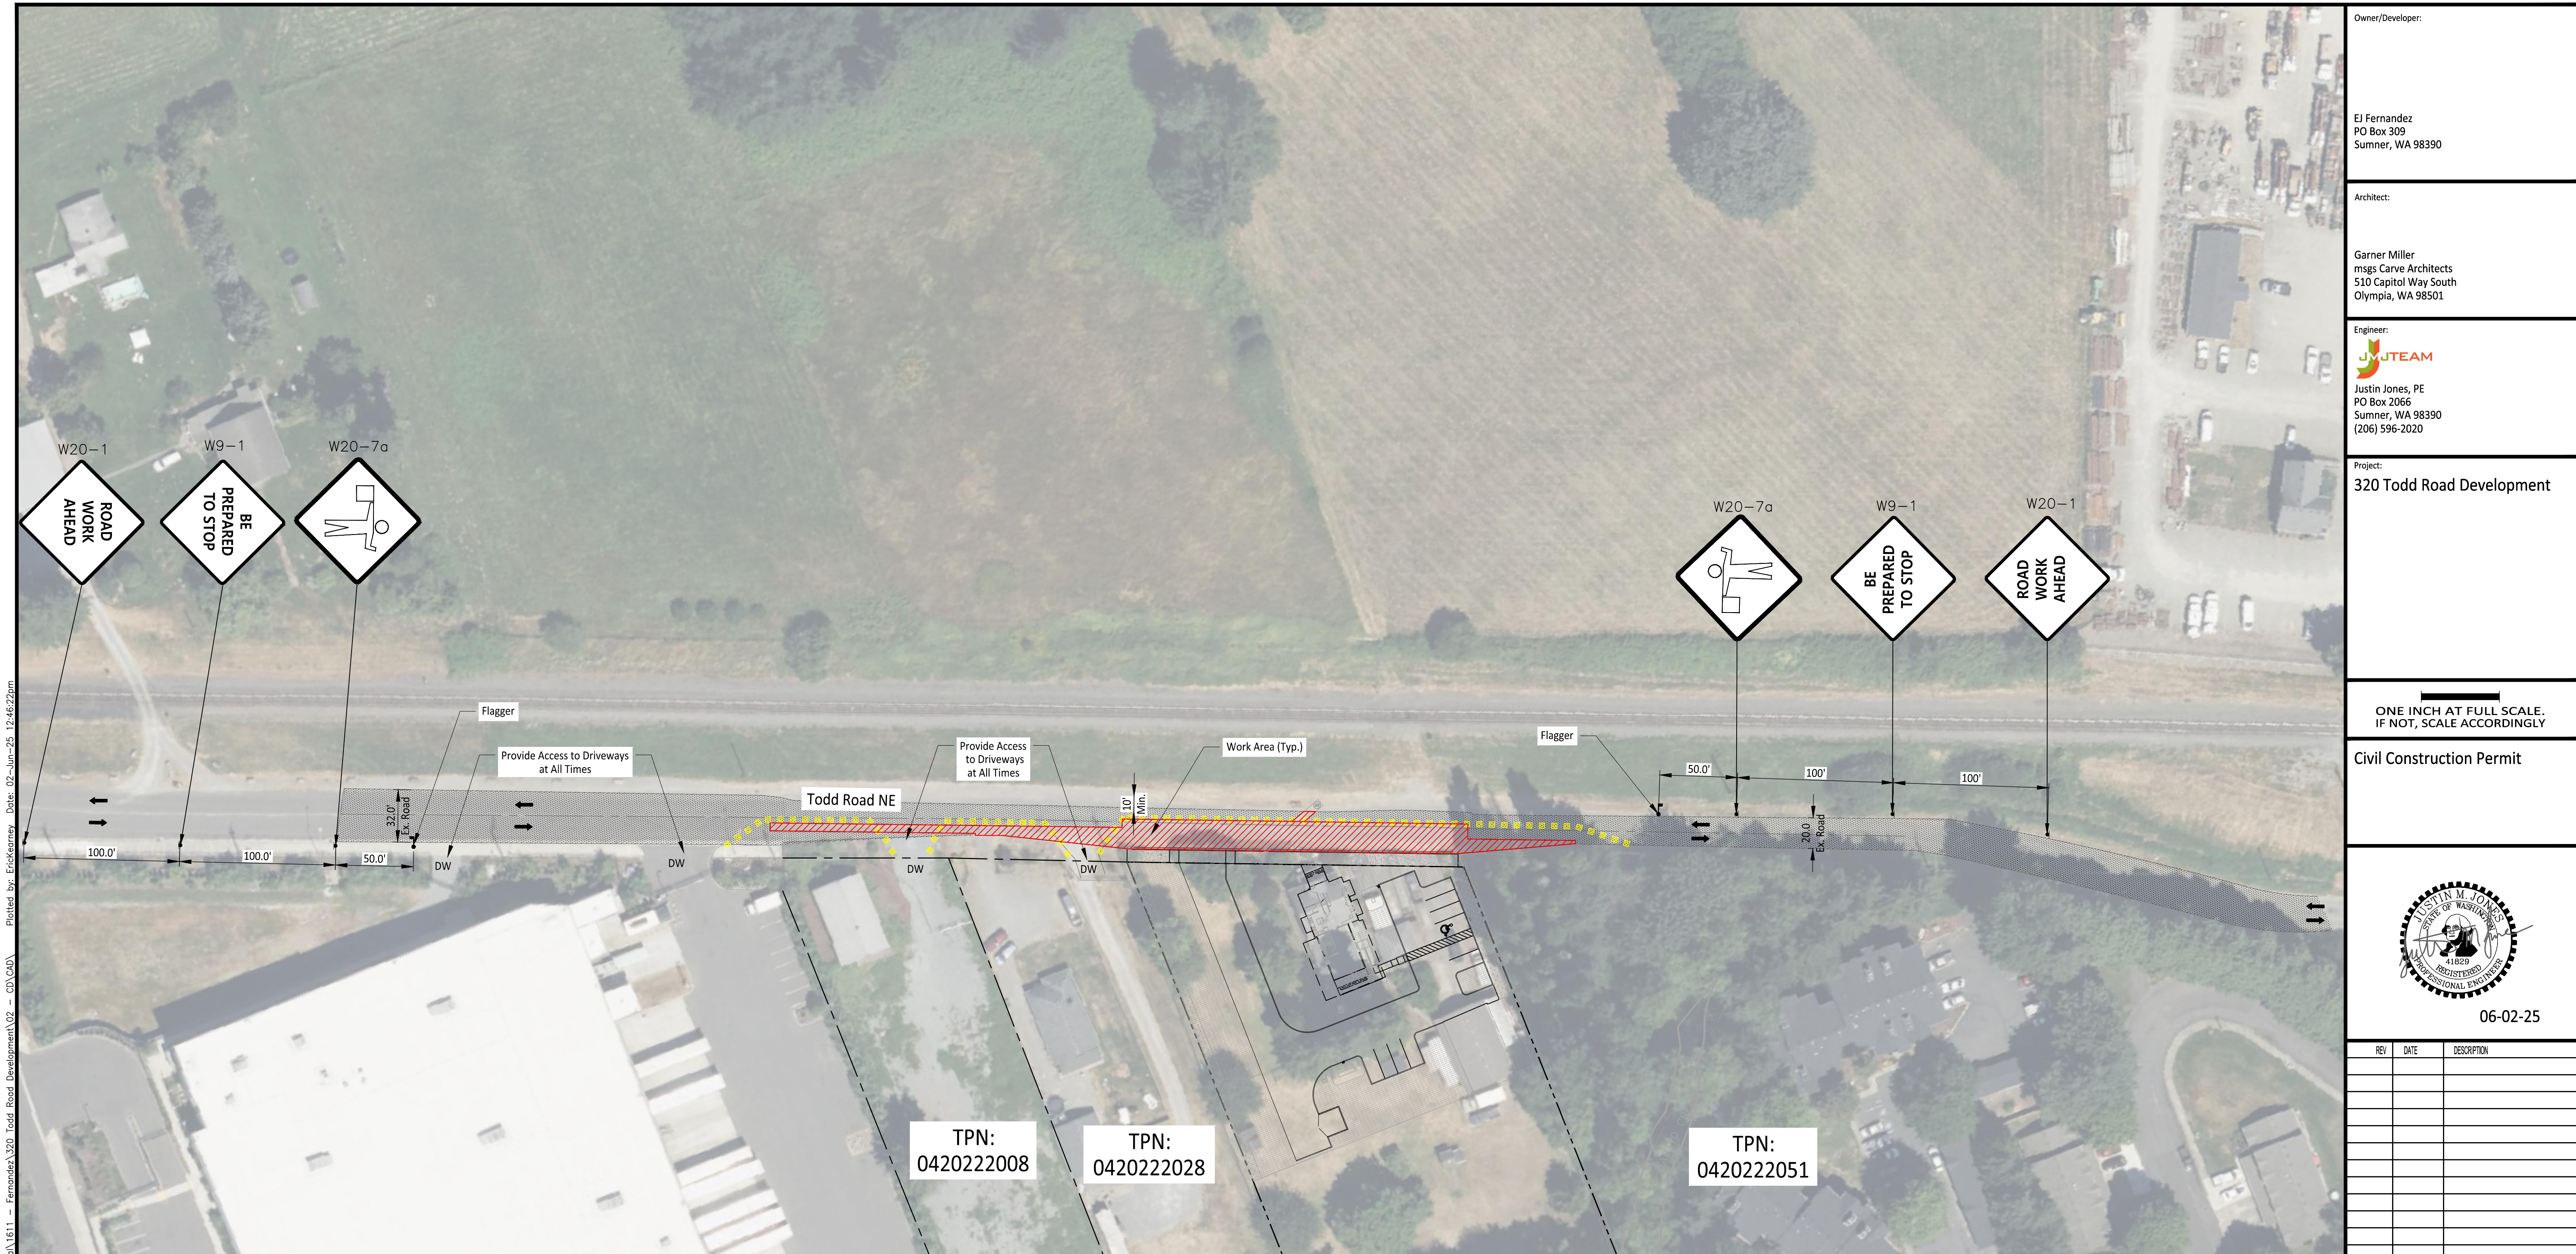

Plotted by: Ericksemy Date: 02-Jun-25 12:46:22pm
Path: C:\Users\Ericksemy\My TEAM\My Projects - General\1611 - Fernandez\320 Todd Road Development\02 - CD\CAO
File: 1611001C-TCP.dwg

Owner/Developer:

EJ Fernandez
PO Box 309
Sumner, WA 98390

Architect:

Garner Miller
mgs Carve Architects
510 Capitol Way South
Olympia, WA 98501


Engineer:

Justin Jones, PE
PO Box 2066
Sumner, WA 98390
(206) 596-2020

Project:
320 Todd Road Development

ONE INCH AT FULL SCALE.
IF NOT, SCALE ACCORDINGLY

Civil Construction Permit

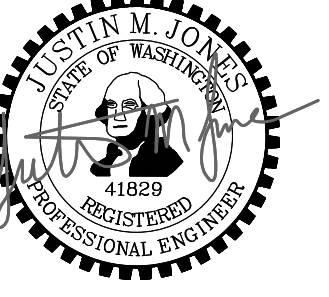
06-02-25

REV	DATE	DESCRIPTION

SHEET TITLE

Traffic Control Plan

PROJ. NO: 1611-001
DATE: June 02, 2025
DRAWN BY: E. Kearney
DESIGN BY: J. Jones

SHEET NUMBER
C8-101

DWG. 31 OF 31

LEGEND

 Work Area

TRAFFIC CONTROL NOTES


1. All traffic control applications are to be pursuant to the Manual on Uniform Traffic Control Devices (MUTCD), current edition.
2. All traffic signs are to be 36" x 36" with orange background and black lettering (30" x 30" okay on streets classified as "Local").
3. The City of Puyallup reserves the right to adjust approved traffic control plans as needed during the project.
4. Sign spacing shall be 100 feet when speed limit is 25mph or less.

APPROVED

BY _____
CITY OF PUYALLUP
DEVELOPMENT ENGINEERING

DATE _____

NOTE: THIS APPROVAL IS VOID
AFTER 180 DAYS FROM APPROVAL
DATE.
THE CITY WILL NOT BE
RESPONSIBLE FOR ERRORS
AND/OR OMISSIONS ON THESE
PLANS.
FIELD CONDITIONS MAY DICTATE
CHANGES TO THESE PLANS AS
DETERMINED BY THE
DEVELOPMENT ENGINEERING
MANAGER.

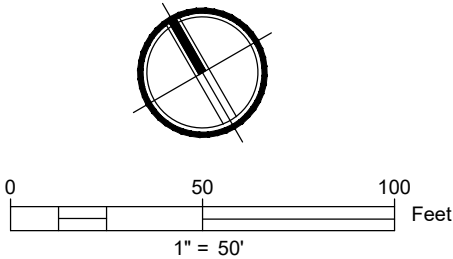

CALL TWO BUSINESS DAYS
BEFORE YOU DIG

1-800-424-5555
UTILITIES UNDERGROUND LOCATION CENTER