


Filename: C:\Users\jrs\CAD Group Dropbox\UDrive\SEA\104059\151\104059-151 Explorations.dwg Layout: Figure 3 Date: 05-16-2024 Login: JRS

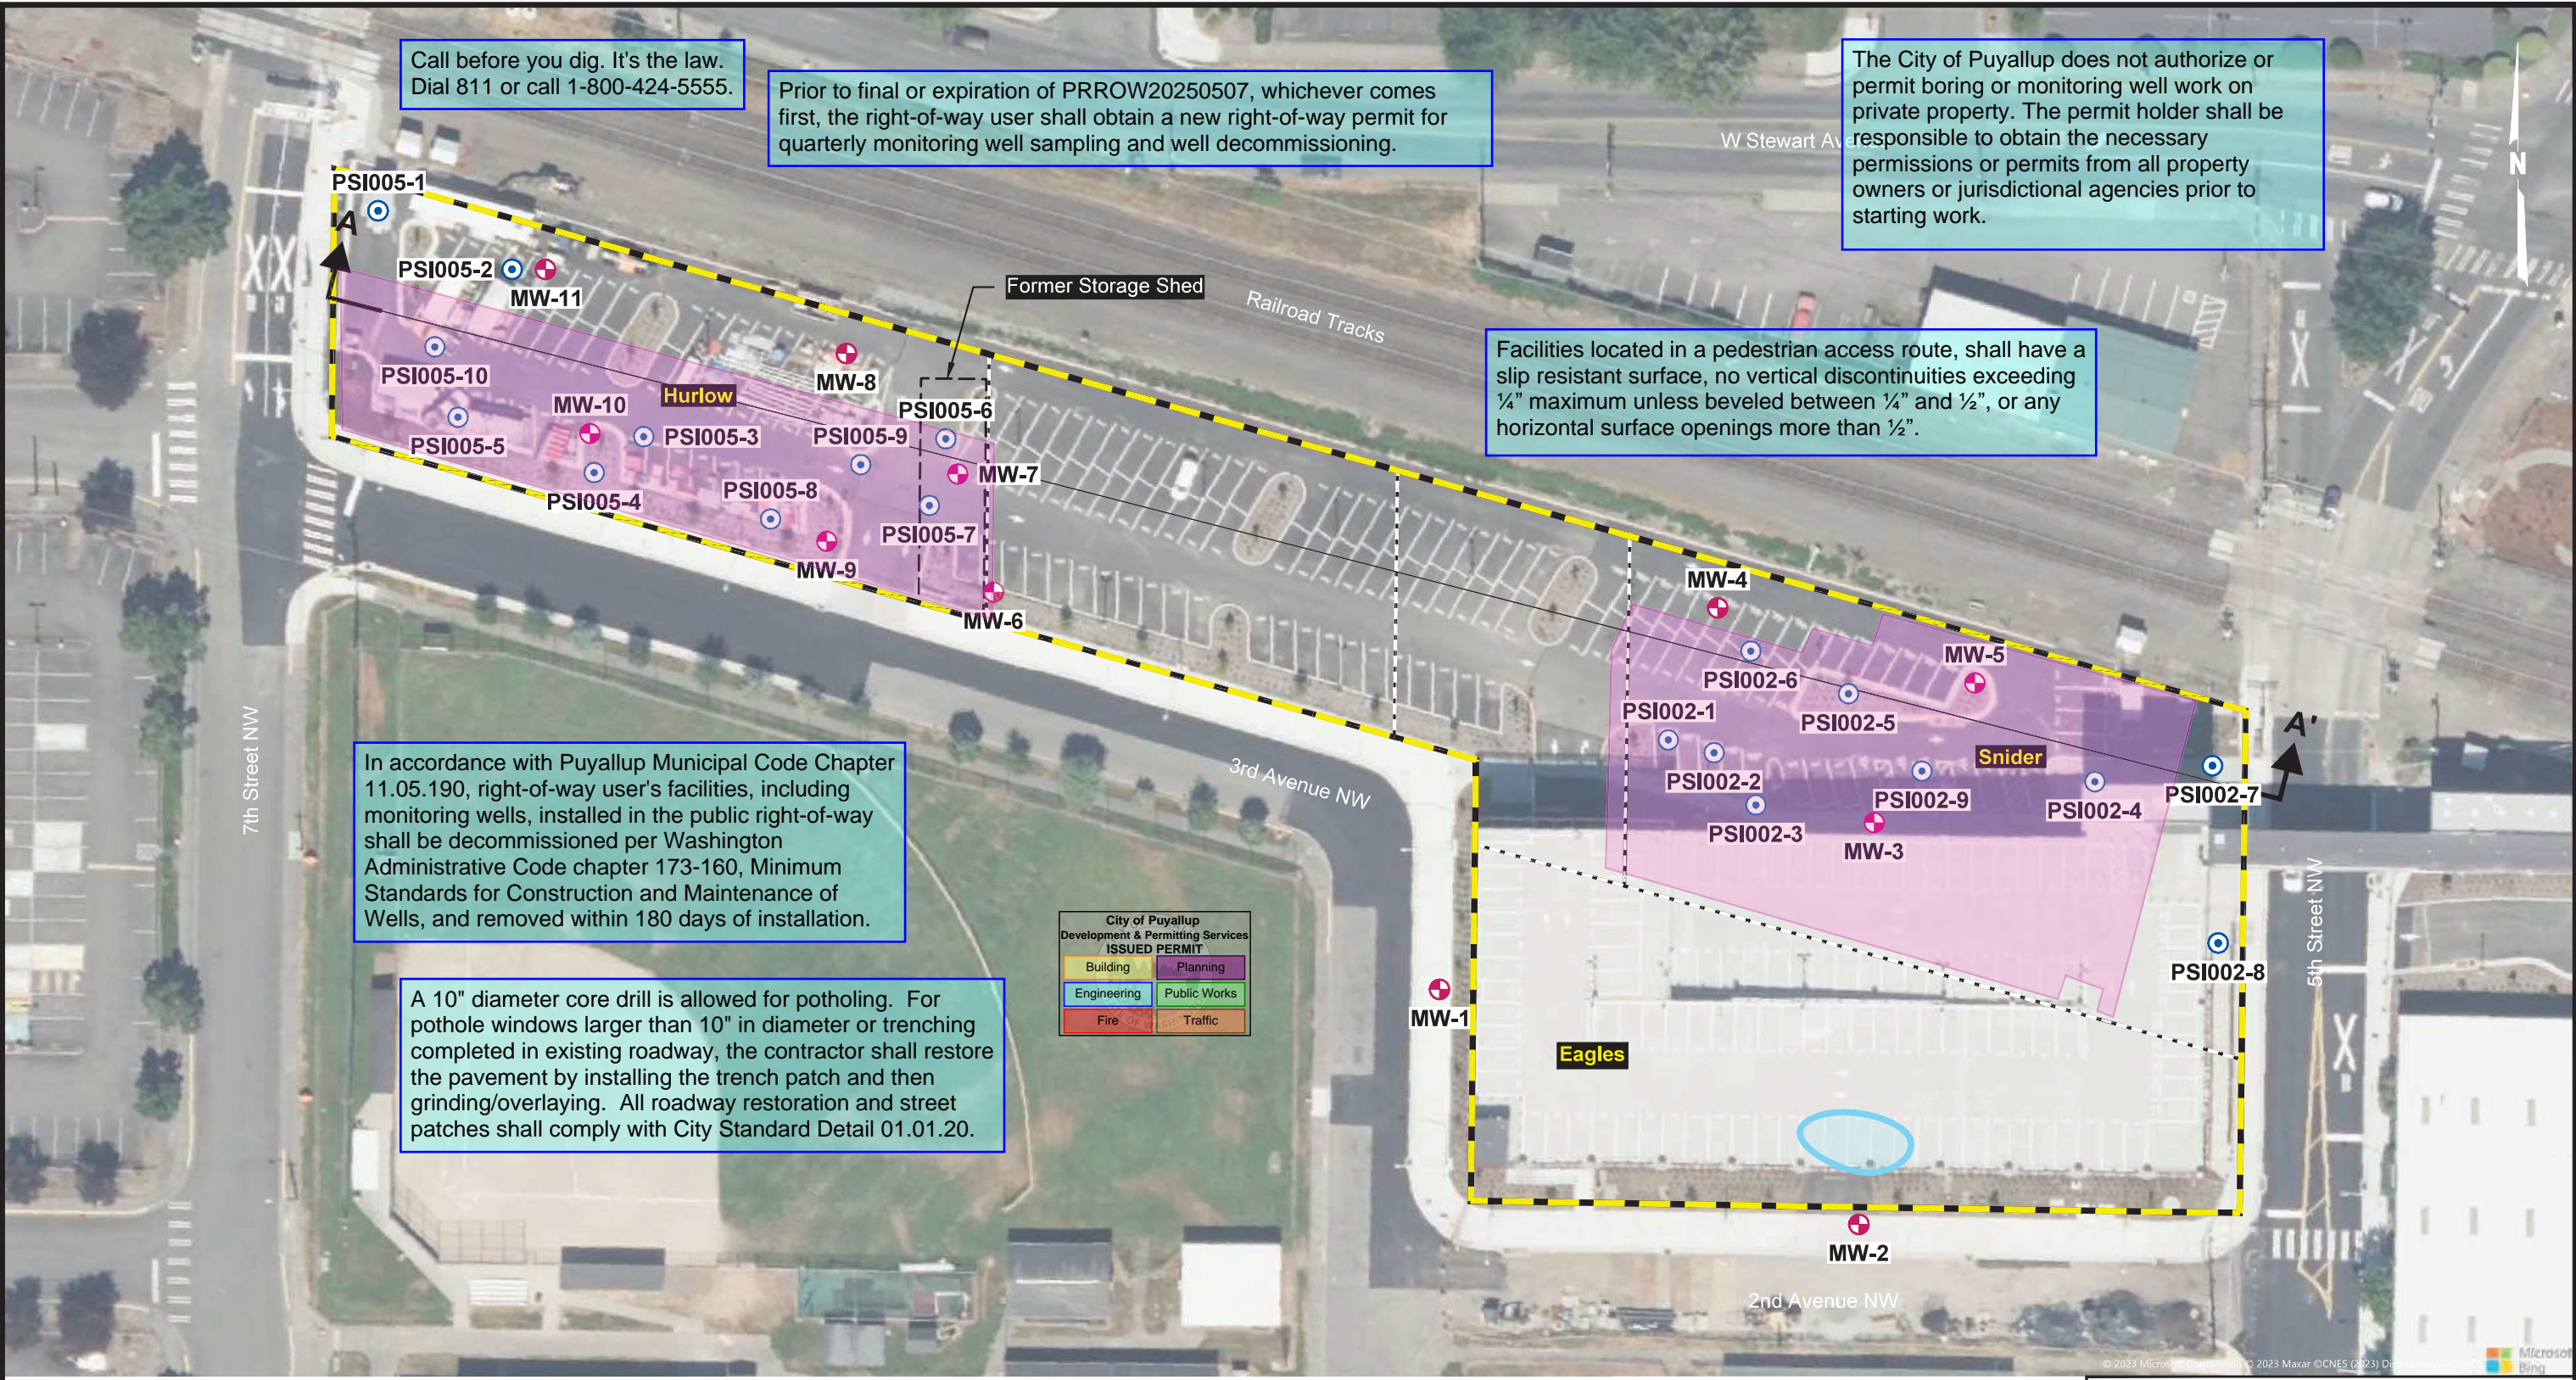

LEGEND

MW-1 Proposed Monitoring Well Designation and Location

PSI002-1 Previously Completed Direct-Push Investigation Designation and Location

Approximate Extent of PCE Excavation

Approximate ORC Placement Area

Site Parcel Boundary

Approximate Parcel Boundary

Generalized Subsurface Profile

0 60 120
Scale in Feet

Puyallup West Remedial Investigation
Puyallup, WA

EXPLORATION PLAN

May 2024 104059-151

SHANNON & WILSON, INC.
GEOTECHNICAL AND ENVIRONMENTAL CONSULTANTS

FIG. 3