
BARNES&NOBLE

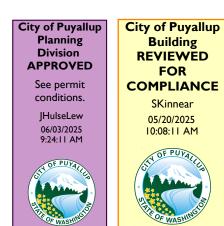

City of Puyallup

ISSUED PERMIT

Planning


Public Works

Building

Engineering

Fire

SOUTH HILL MALL 3500 EAST MERIDIAN STREET PUYALLUP, WA 98373

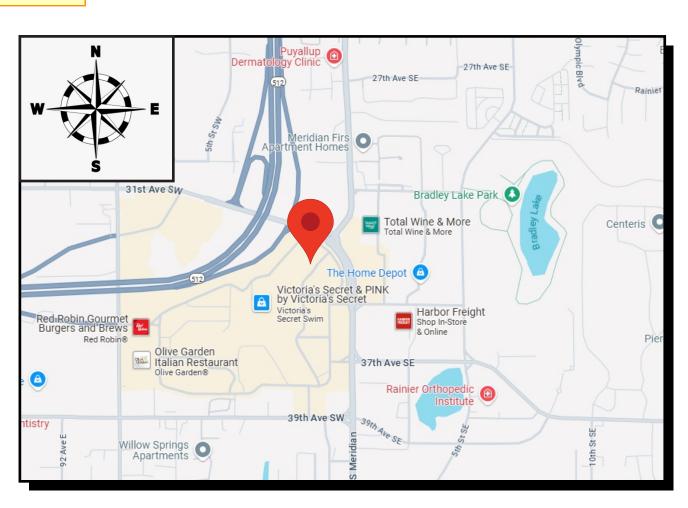

SIGN REVIEW

APPROVEDAPPROVED AS NOTED

NOT APPROVED

REVISE AND RESUBMIT

REVIEWED BY TENANT COORDINATION -CAFARO COMPANY

BY: Scott DeAscentis DATE: 05/08/2025

THIS REVIEW IS FOR THE SIGNS, ONLY, AS SHOWN ON THESE DOCUMENTS.
APPROVALS ARE NOT INTENDED TO RELIEVE THE SIGN CONTRACTOR OR DESIGNER FROM COMPLYING WITH ALL ASPECTS OF THE LANDLORD CRITERIA, LEASE EXHIBITS AND ALL APPLICABLE CODES.

Approval of submitted plans is not an approval of omissions or oversights by this office or non compliance with any applicable regulations of local government. The contractor is responsible for making sure that the building complies with all applicable codes and regulations of the local government.

The approved construction plans, documents, and all engineering must be posted on the job at all inspections in a visible and readily accessible location.

Full sized legible color plans are required to be provided by the permitee on site for inspection.

Separate Electrical Permit is required with the Washington State Department of Labor & Industries.

https://lni.wa.gov/licensing-permits/electrica l/electrical-permits-fees-and-inspections or call for Licensing Information: 1-800-647-0982



93 Industry Drive PO Box 349 Versailles, KY 40383 859.879.1199







BARNES & NOBLE

PRSG20250665

STORE: 3507 SPACE: 800

SOUTH HILL MALL 3500 EAST MERIDIAN STREET PUYALLUP, WA 98373

This sign is intended to be installed in accordance with the requirements of Article 600 of the National Electrical Code and/or other applicable local codes. This includes proper grounding and bonding of the sign.

RUGGLES SIGN DOES NOT PROVIDE PRIMARY ELECTRICAL TO SIGN LOCATION!





Submittal Date: 01/09/25
Acct Rep: Farriah Hardin
Designer: Fred Burch V


REVISIONS


r1: 04/23/25	r7:
r2: <u>05/05/25</u>	r8:
r3:	r9:
r4:	r10:
r5:	r11:
r6:	r12:


PAGE: 1

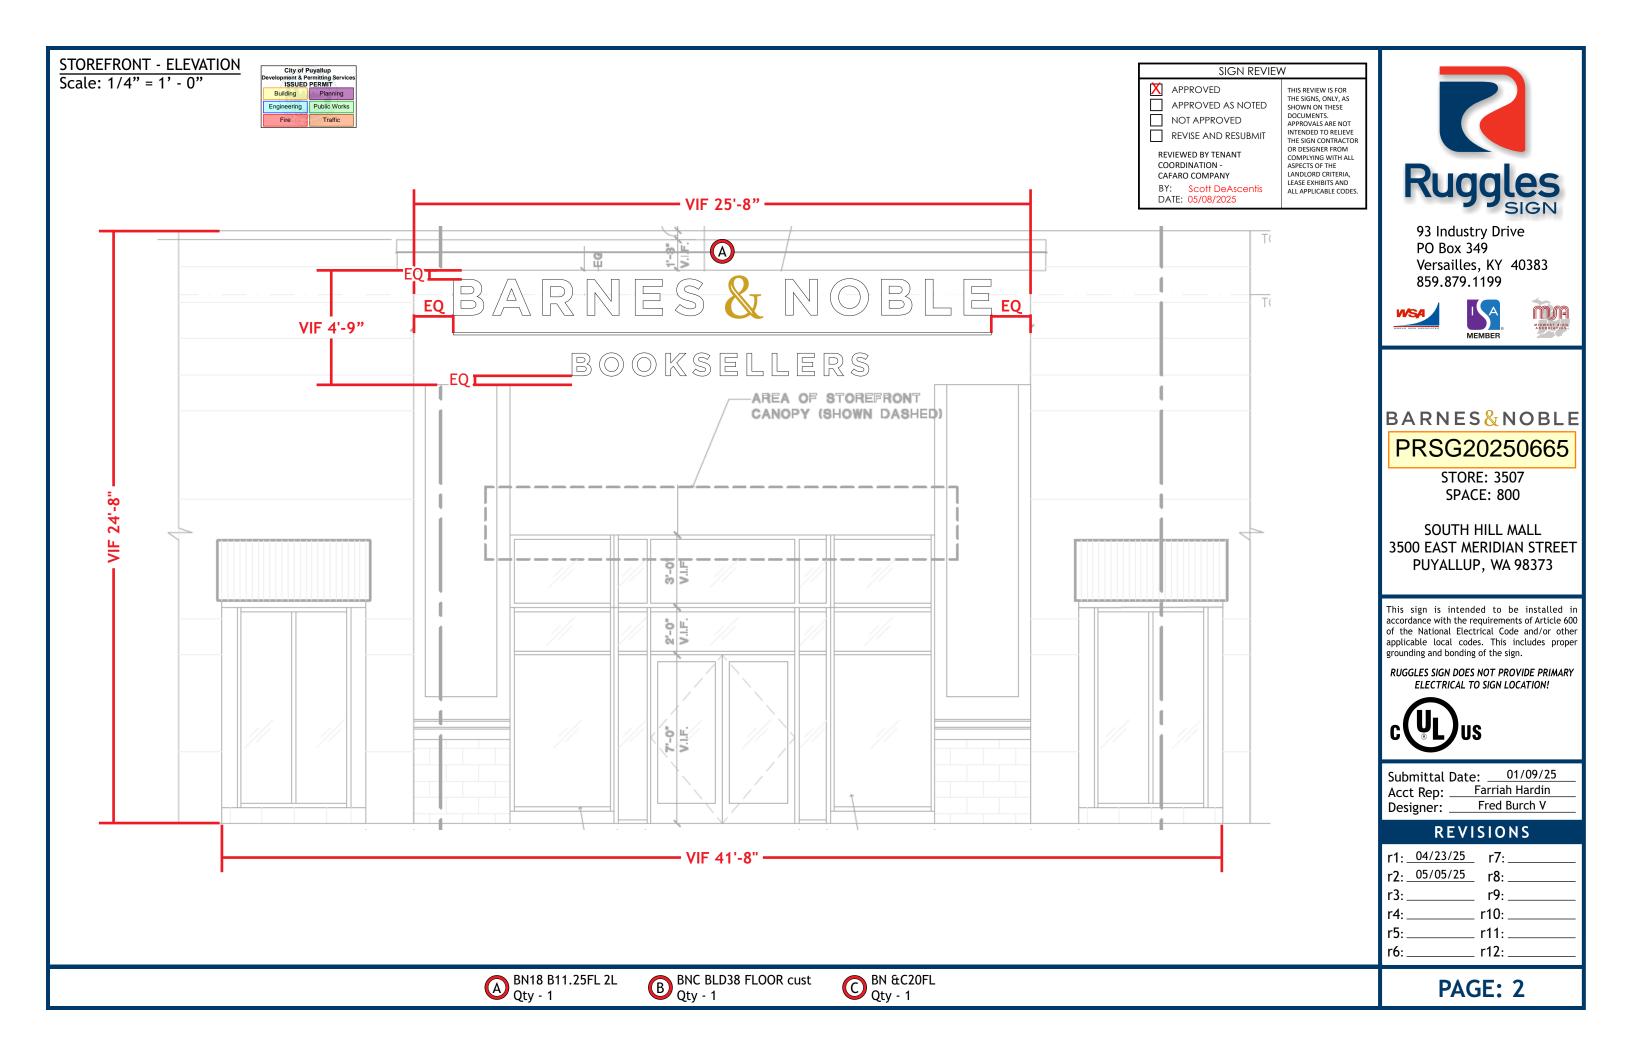


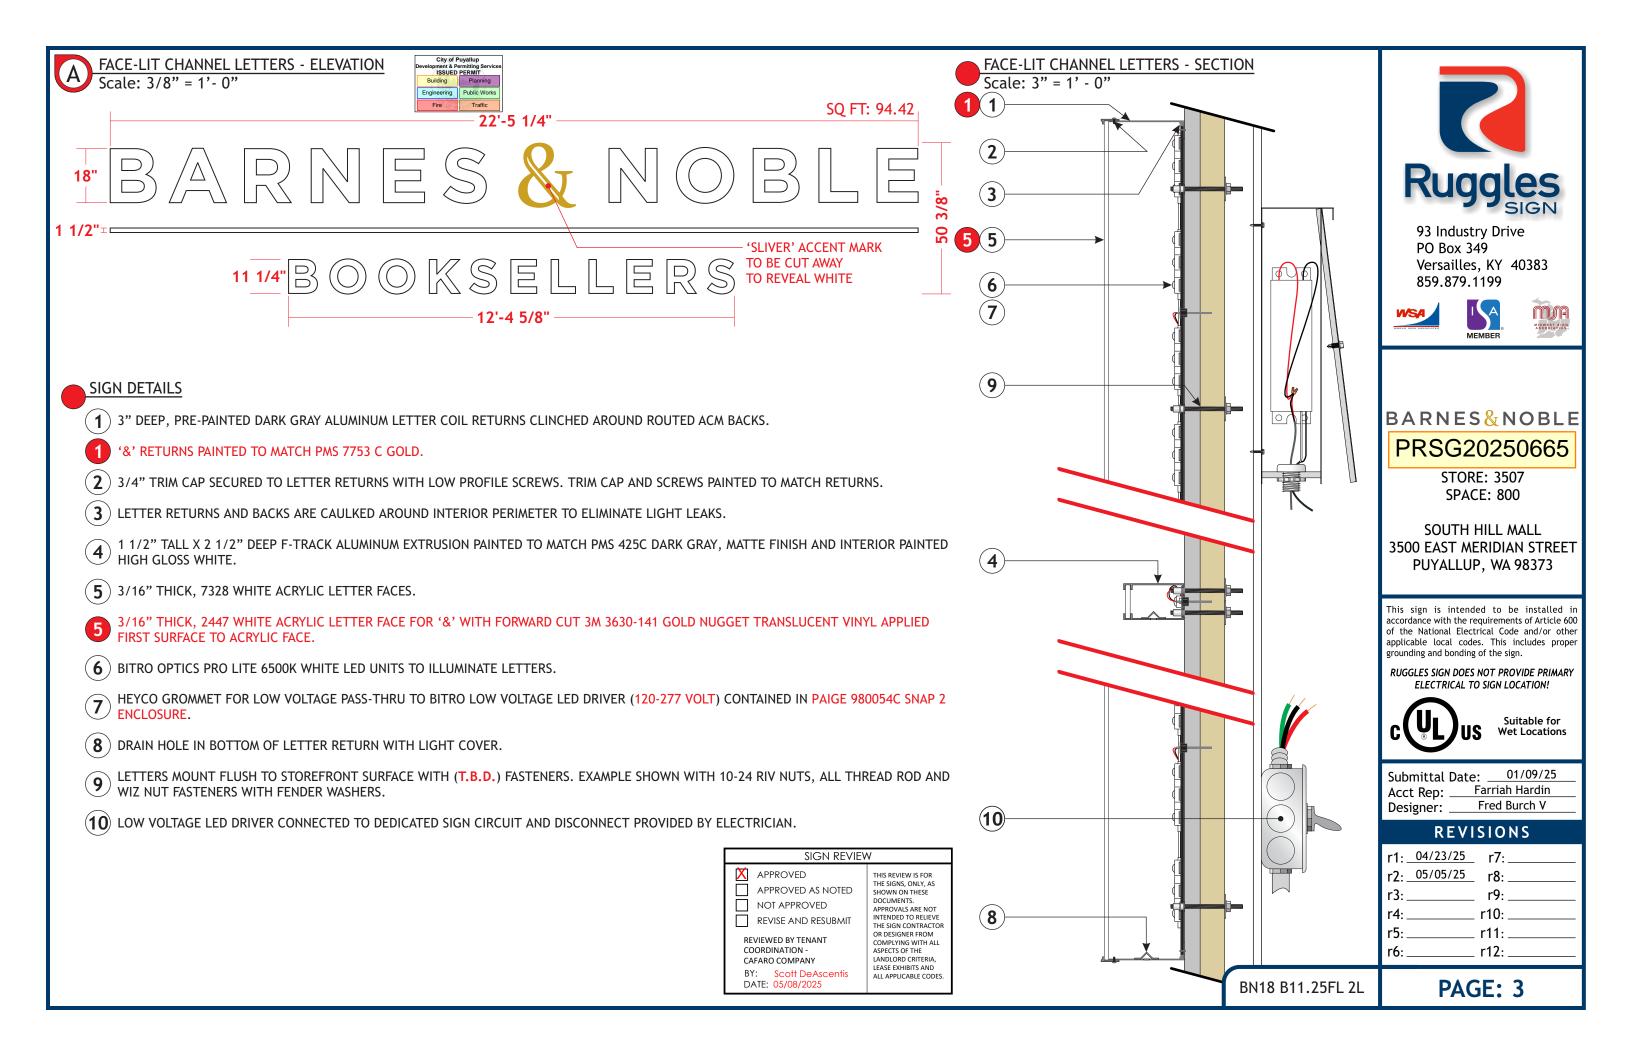

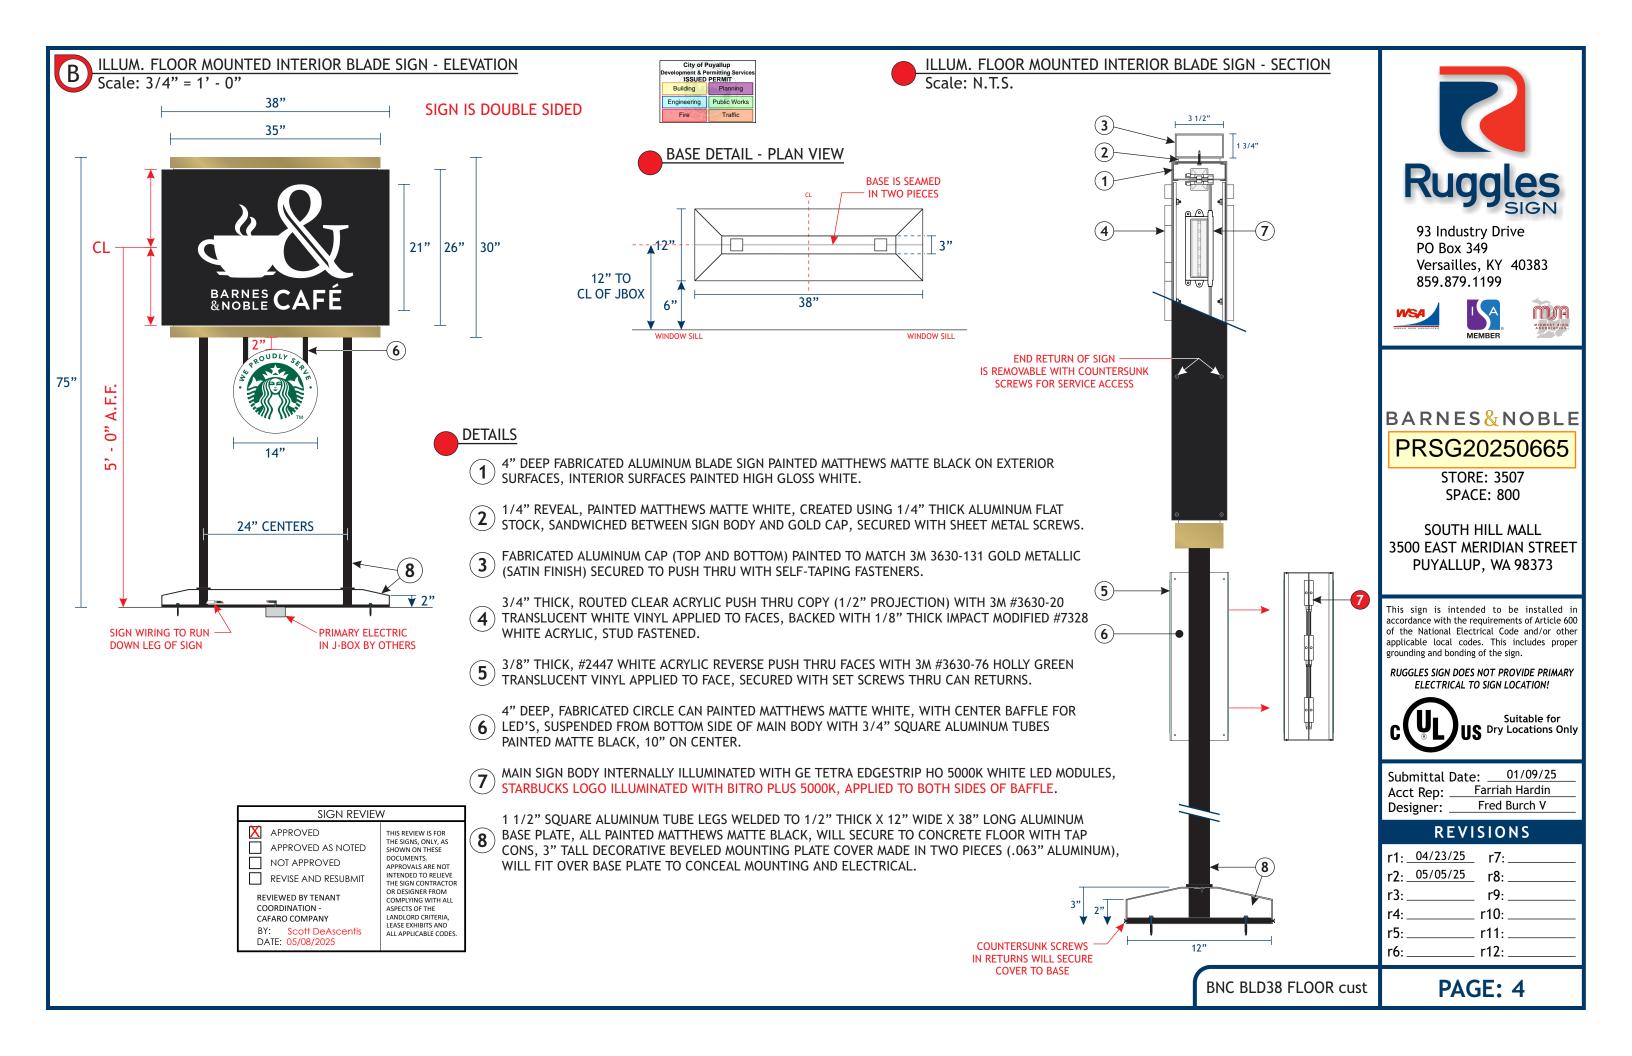

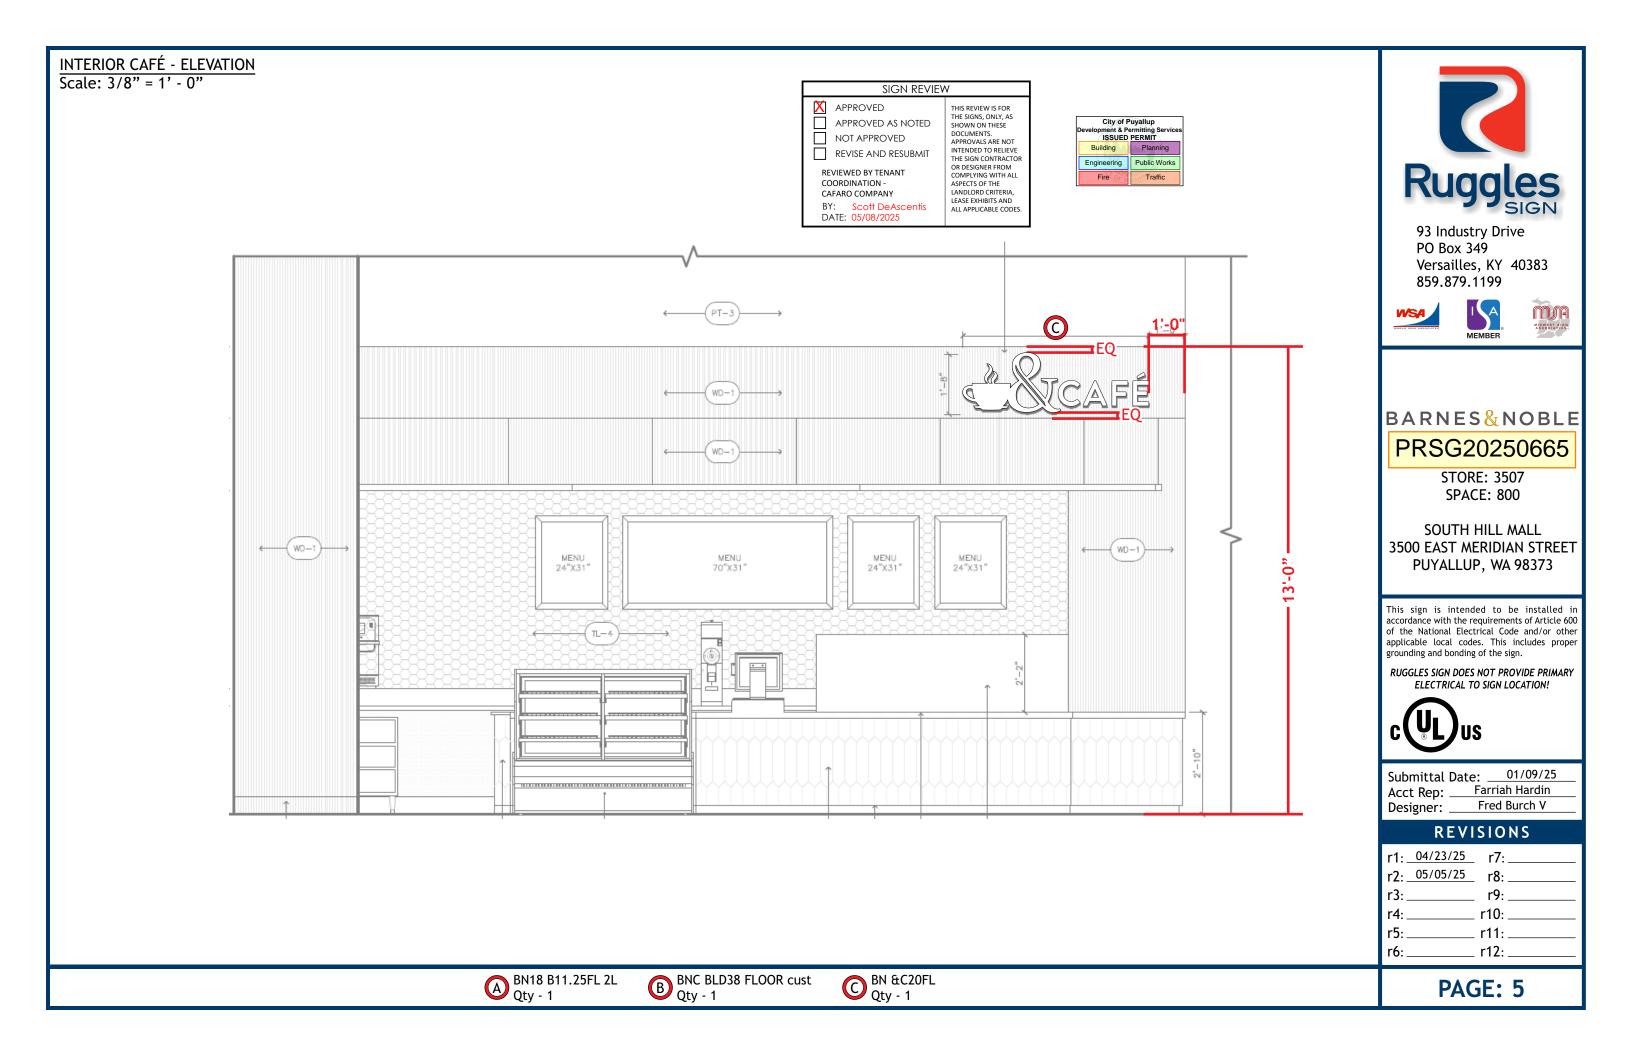

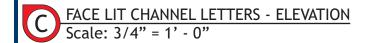

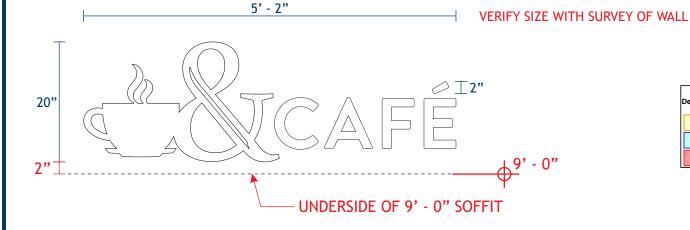



City of Puyallup Development & Permitting Services ISSUED PERMIT		
Building	Planning	
Engineering	Public Works	
Fire F	Traffic	

SIGN DETAILS

- 2 1/2" DEEP ALUMINUM LETTER RETURNS WITH ROUTED ALUMINUM BACKS PAINTED MATTHEWS MATTE WHITE ON EXTERIOR SURFACES, INTERIOR SURFACES PAINTED HIGH GLOSS WHITE.
- 3/4" TRIM CAP PAINTED MATTE WHITE TO MATCH RETURNS, SECURED TO LETTER RETURNS WITH PAN HEAD SCREWS.
- (3) LETTER RETURNS AND BACKS ARE CAULKED AROUND INTERIOR PERIMETER TO ELIMINATE LIGHT LEAKS.
- (4) 3/16" THICK #7328 WHITE, LIGHT DIFFUSING ACRYLIC LETTER FACES.
- (5) BITRO OPTICS PRO LITE 6500K WHITE LED UNITS TO ILLUMINATE LETTERS.
- HEYCO GROMMET FOR LOW VOLTAGE PASS-THRU TO BITRO ASU-60-12U LED DRIVER (120-277 VOLT)
 CONTAINED IN PAIGE 980054C SNAP 2 ENCLOSURE
- (7) LETTERS MOUNT FLUSH WITH 10-24 RIV NUTS, ALL THREAD ROD AND WIZ NUT FASTENERS WITH FENDER WASHERS.

FACE LIT CHANNEL LETTERS - SECTION Scale: 3" = 1' - 0"

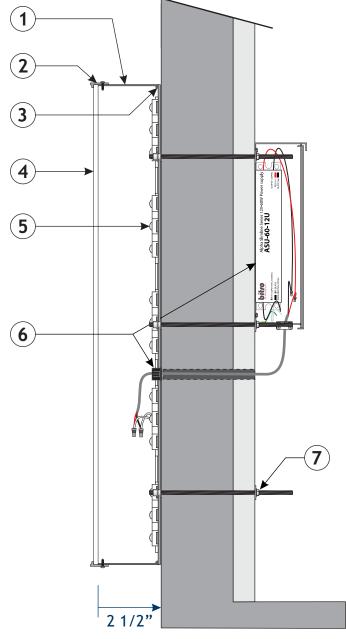

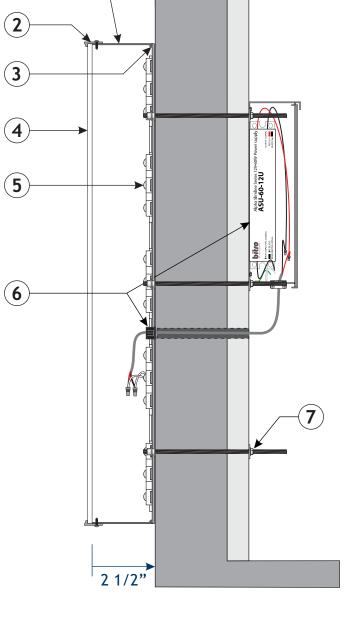



93 Industry Drive PO Box 349 Versailles, KY 40383 859.879.1199







BARNES & NOBLE

PRSG20250665

STORE: 3507 SPACE: 800

SOUTH HILL MALL 3500 EAST MERIDIAN STREET PUYALLUP, WA 98373

This sign is intended to be installed in accordance with the requirements of Article 600 of the National Electrical Code and/or other applicable local codes. This includes proper grounding and bonding of the sign.

RUGGLES SIGN DOES NOT PROVIDE PRIMARY ELECTRICAL TO SIGN LOCATION!



Suitable for S Dry Locations Only

Submittal Date: ___01/09/25 Farriah Hardin Acct Rep: _ Fred Burch V Designer: _

REVISIONS

r1: <u>04/23/25</u>	r7:
r2: <u>05/05/25</u>	r8:
r3:	r9:
	r1: 04/23/25 r2: 05/05/25 r3: r4: r5:

X APPROVED THIS REVIEW IS FOR THE SIGNS, ONLY, AS APPROVED AS NOTED SHOWN ON THESE DOCUMENTS. NOT APPROVED APPROVALS ARE NOT INTENDED TO RELIEVE REVISE AND RESUBMIT THE SIGN CONTRACTO OR DESIGNER FROM COMPLYING WITH ALL REVIEWED BY TENANT COORDINATION -ASPECTS OF THE LANDLORD CRITERIA, CAFARO COMPANY LEASE EXHIBITS AND BY: Scott DeAscentis

DATE: 05/08/2025

ALL APPLICABLE CODES

SIGN REVIEW



BN &C20FL

PAGE: 6