

LEGEND AUTO SALES

400 RIVER ROAD

PUYALLUP, WA 98371

SPEC:

WHITE ACRYLIC FACE

VINYL OVERLAY

3/4" BLACK TRIM

CAP AND BLACK

RETURN 040 ALUMINUM


SIGN WILL BE ILLUMINATED

WITH HANLEY 1 WATT PER

MODULE LED WHITE WITH

60 WATTS

POWER SUPPLY CLASS 2

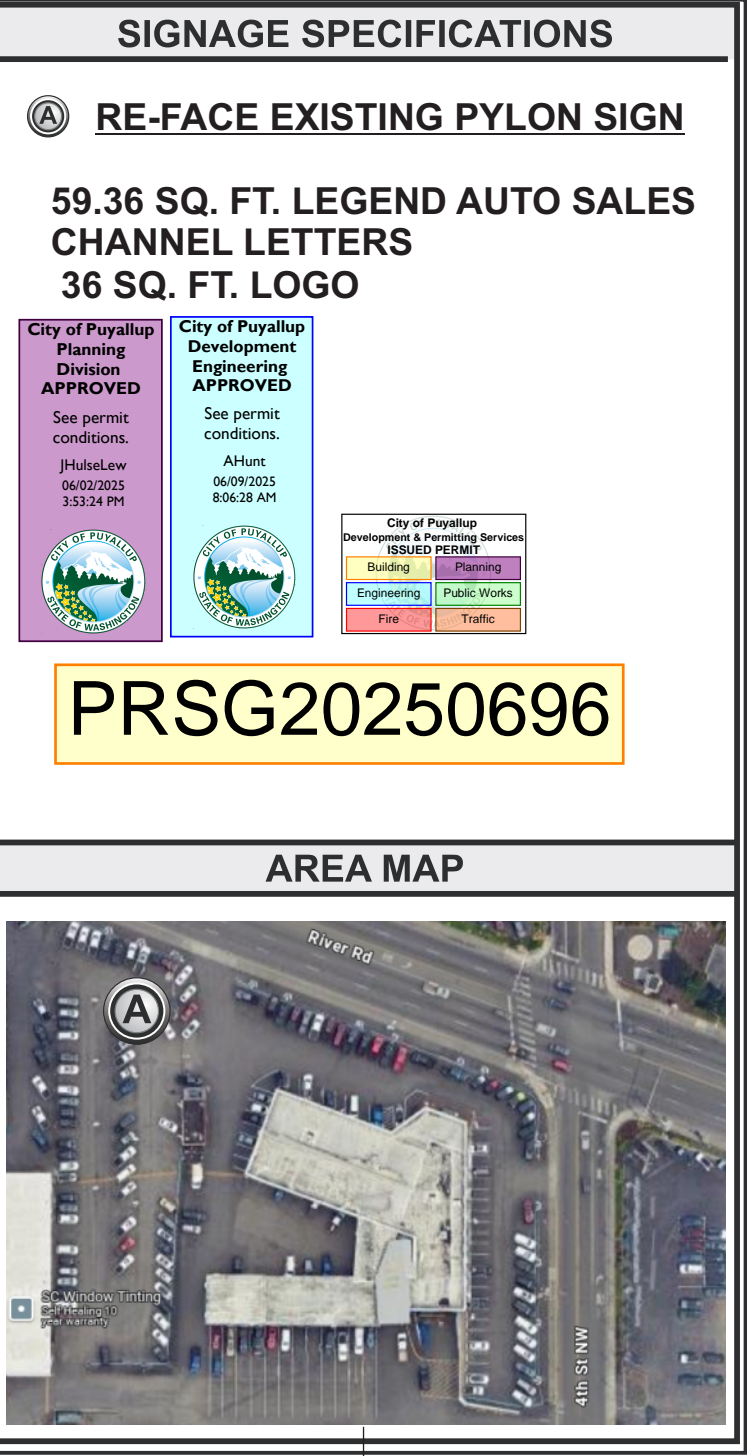

U.L. LABELS REQUIRED

INSTALL IN ACCORDANCE W/
NATIONAL ELECTRIC CODES

per FMC 22.26.012 (c,2)

INTERNALLY LED ILLUMINATED

LIGHT OUT WILL NOT EXCEED

100 NITS.

US SIGN 1

WHOLESALE SIGN MANUFACTURER

7808 RIVER RD. E.

PUYALLUP, WA 98371

Date: _____

Salesperson: TL

Coordinator: TL

Designer: JT

Scale: _____

Revisions

CUSTOMER APPROVAL

Customer Signature

Date

COPY, COLORS & SIZES

US SIGN does NOT provide primary

electrical to sign location-

RESPONSIBILITY OF OTHERS!

Customer Signature

Date

This design is the exclusive property of US SIGN

and cannot be reproduced in whole or in part,

without their prior written approval

File Name: _____

Page: ##

Of: ##

U.L. LABELS REQUIRED

INSTALL IN ACCORDANCE W/
NATIONAL ELECTRIC CODES

SITE PLAN