



3 A0.2 1/16" = 1'-0" WESLEY PROPOSED LANDSCAPE BUFFER (ENLARGED)

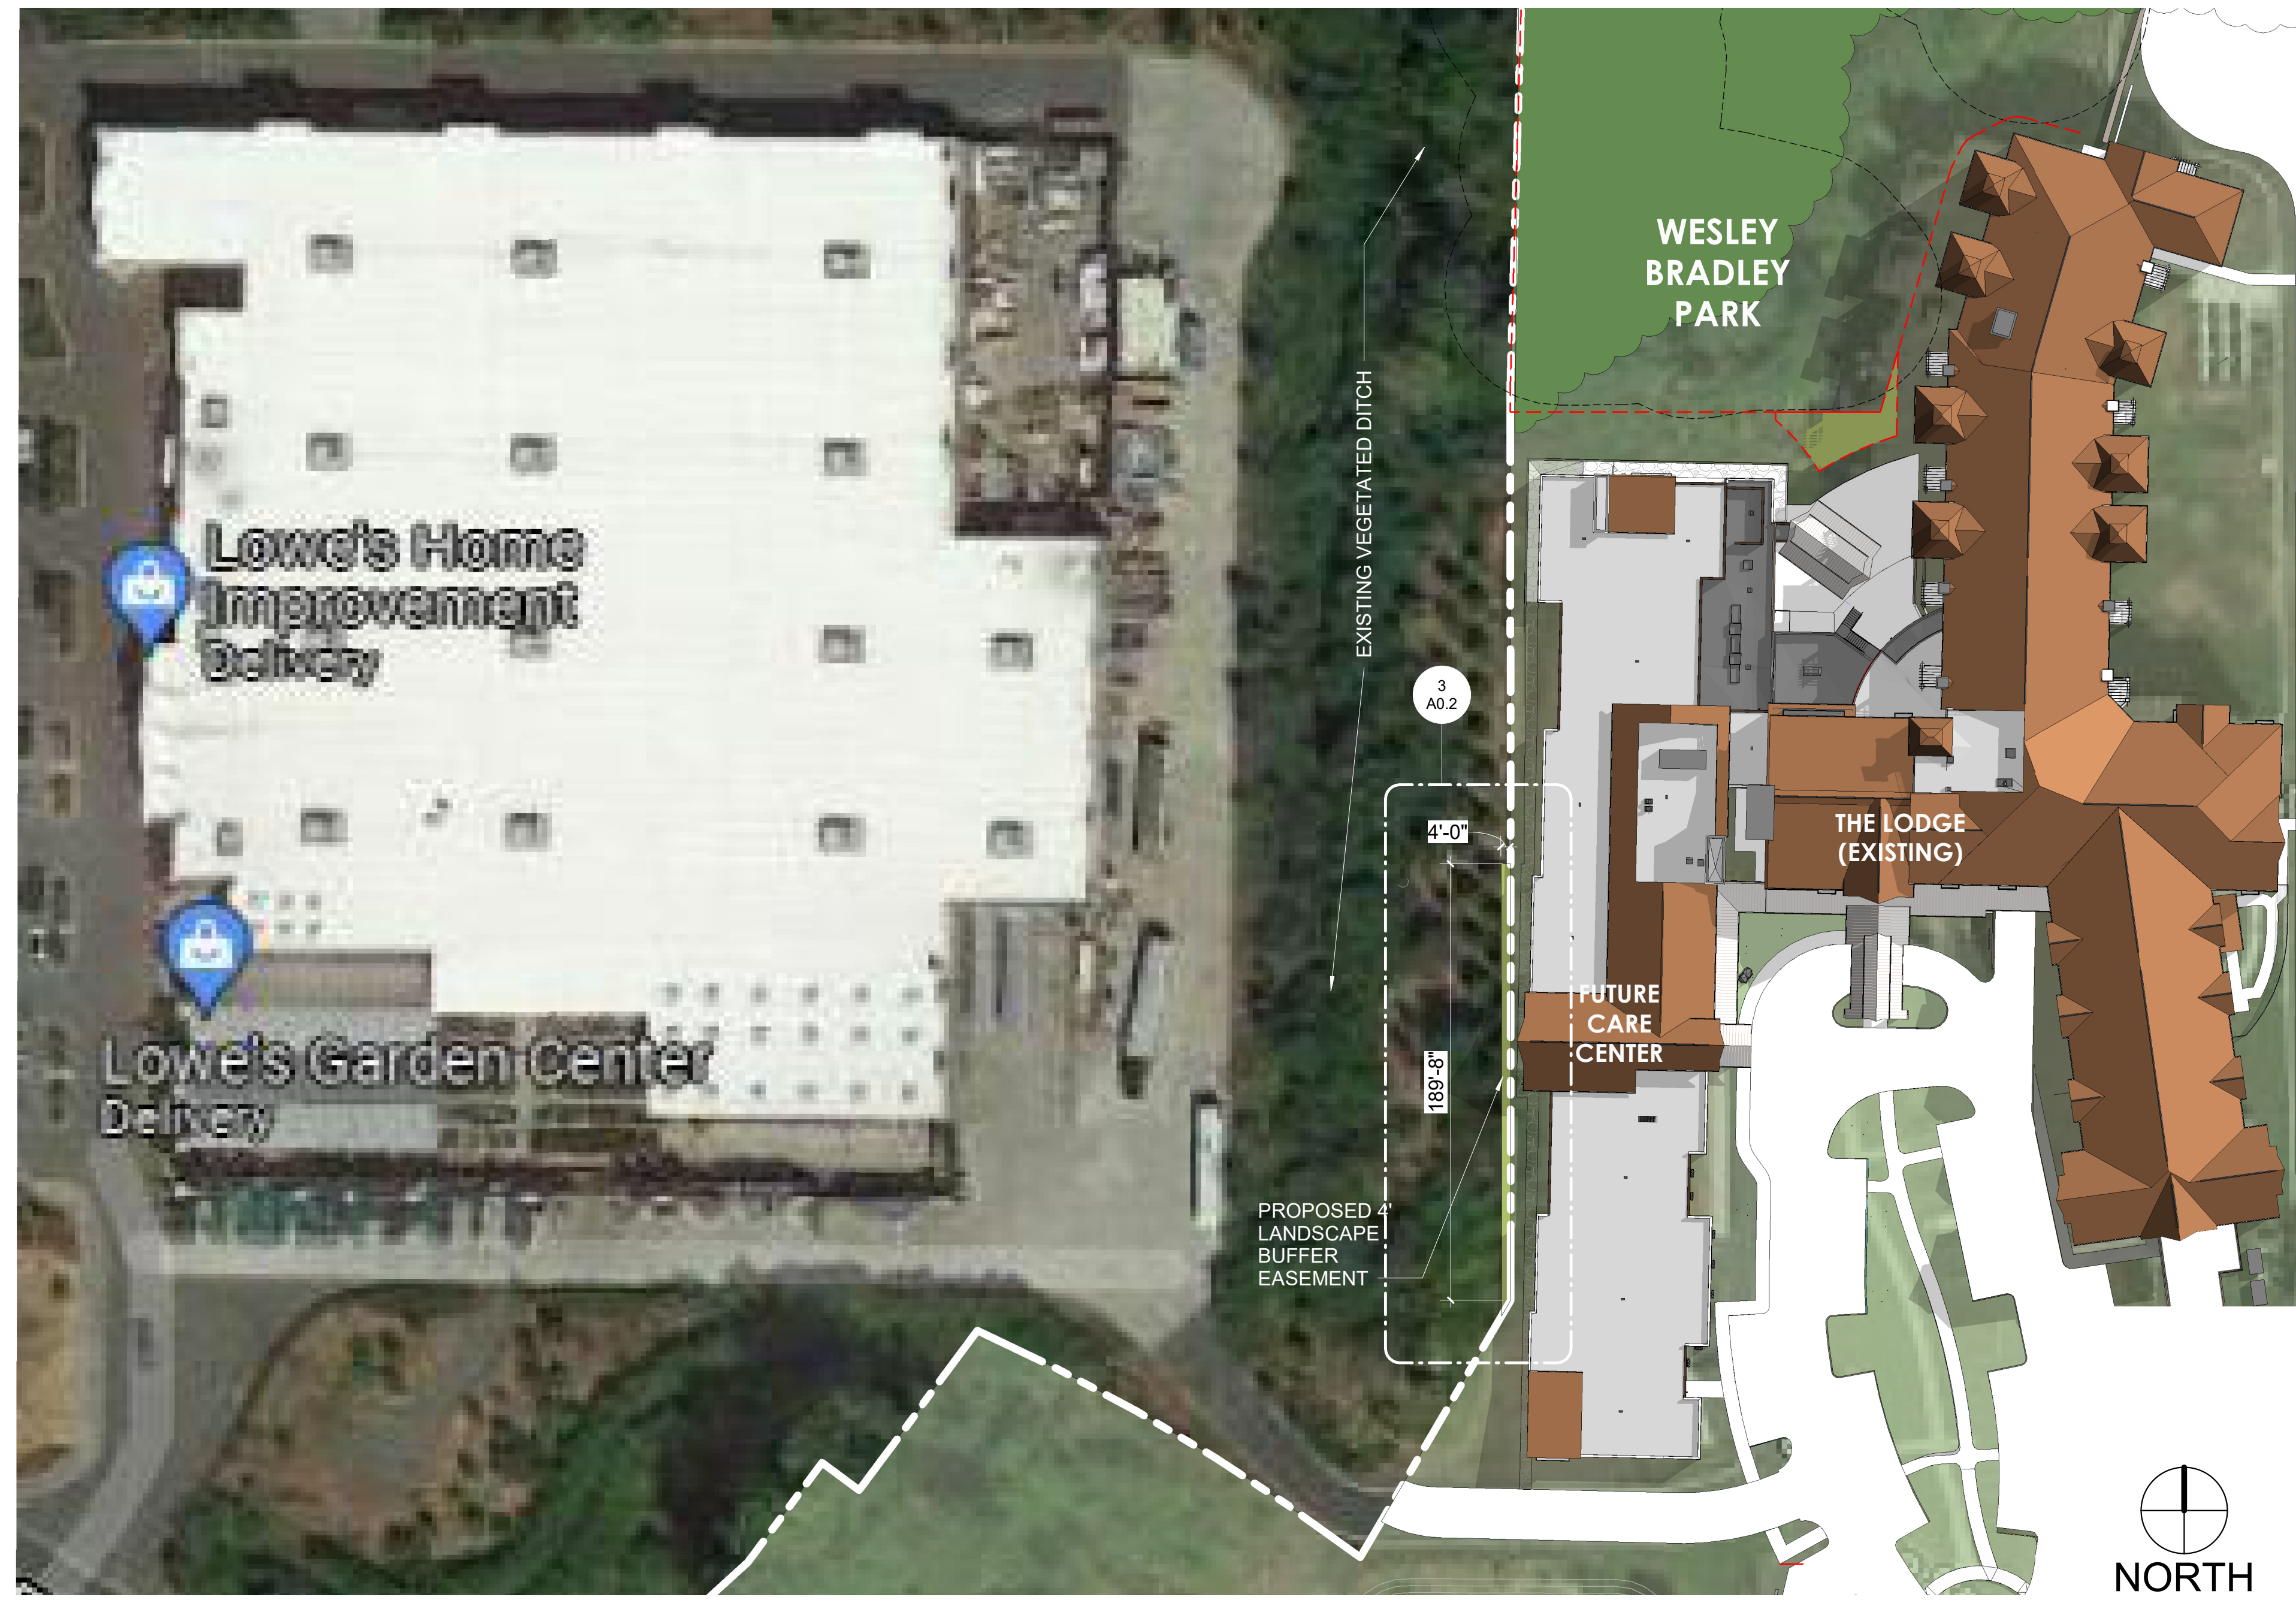

2 A0.2 1" = 50'-0" WESLEY PROPOSED LANDSCAPE BUFFER

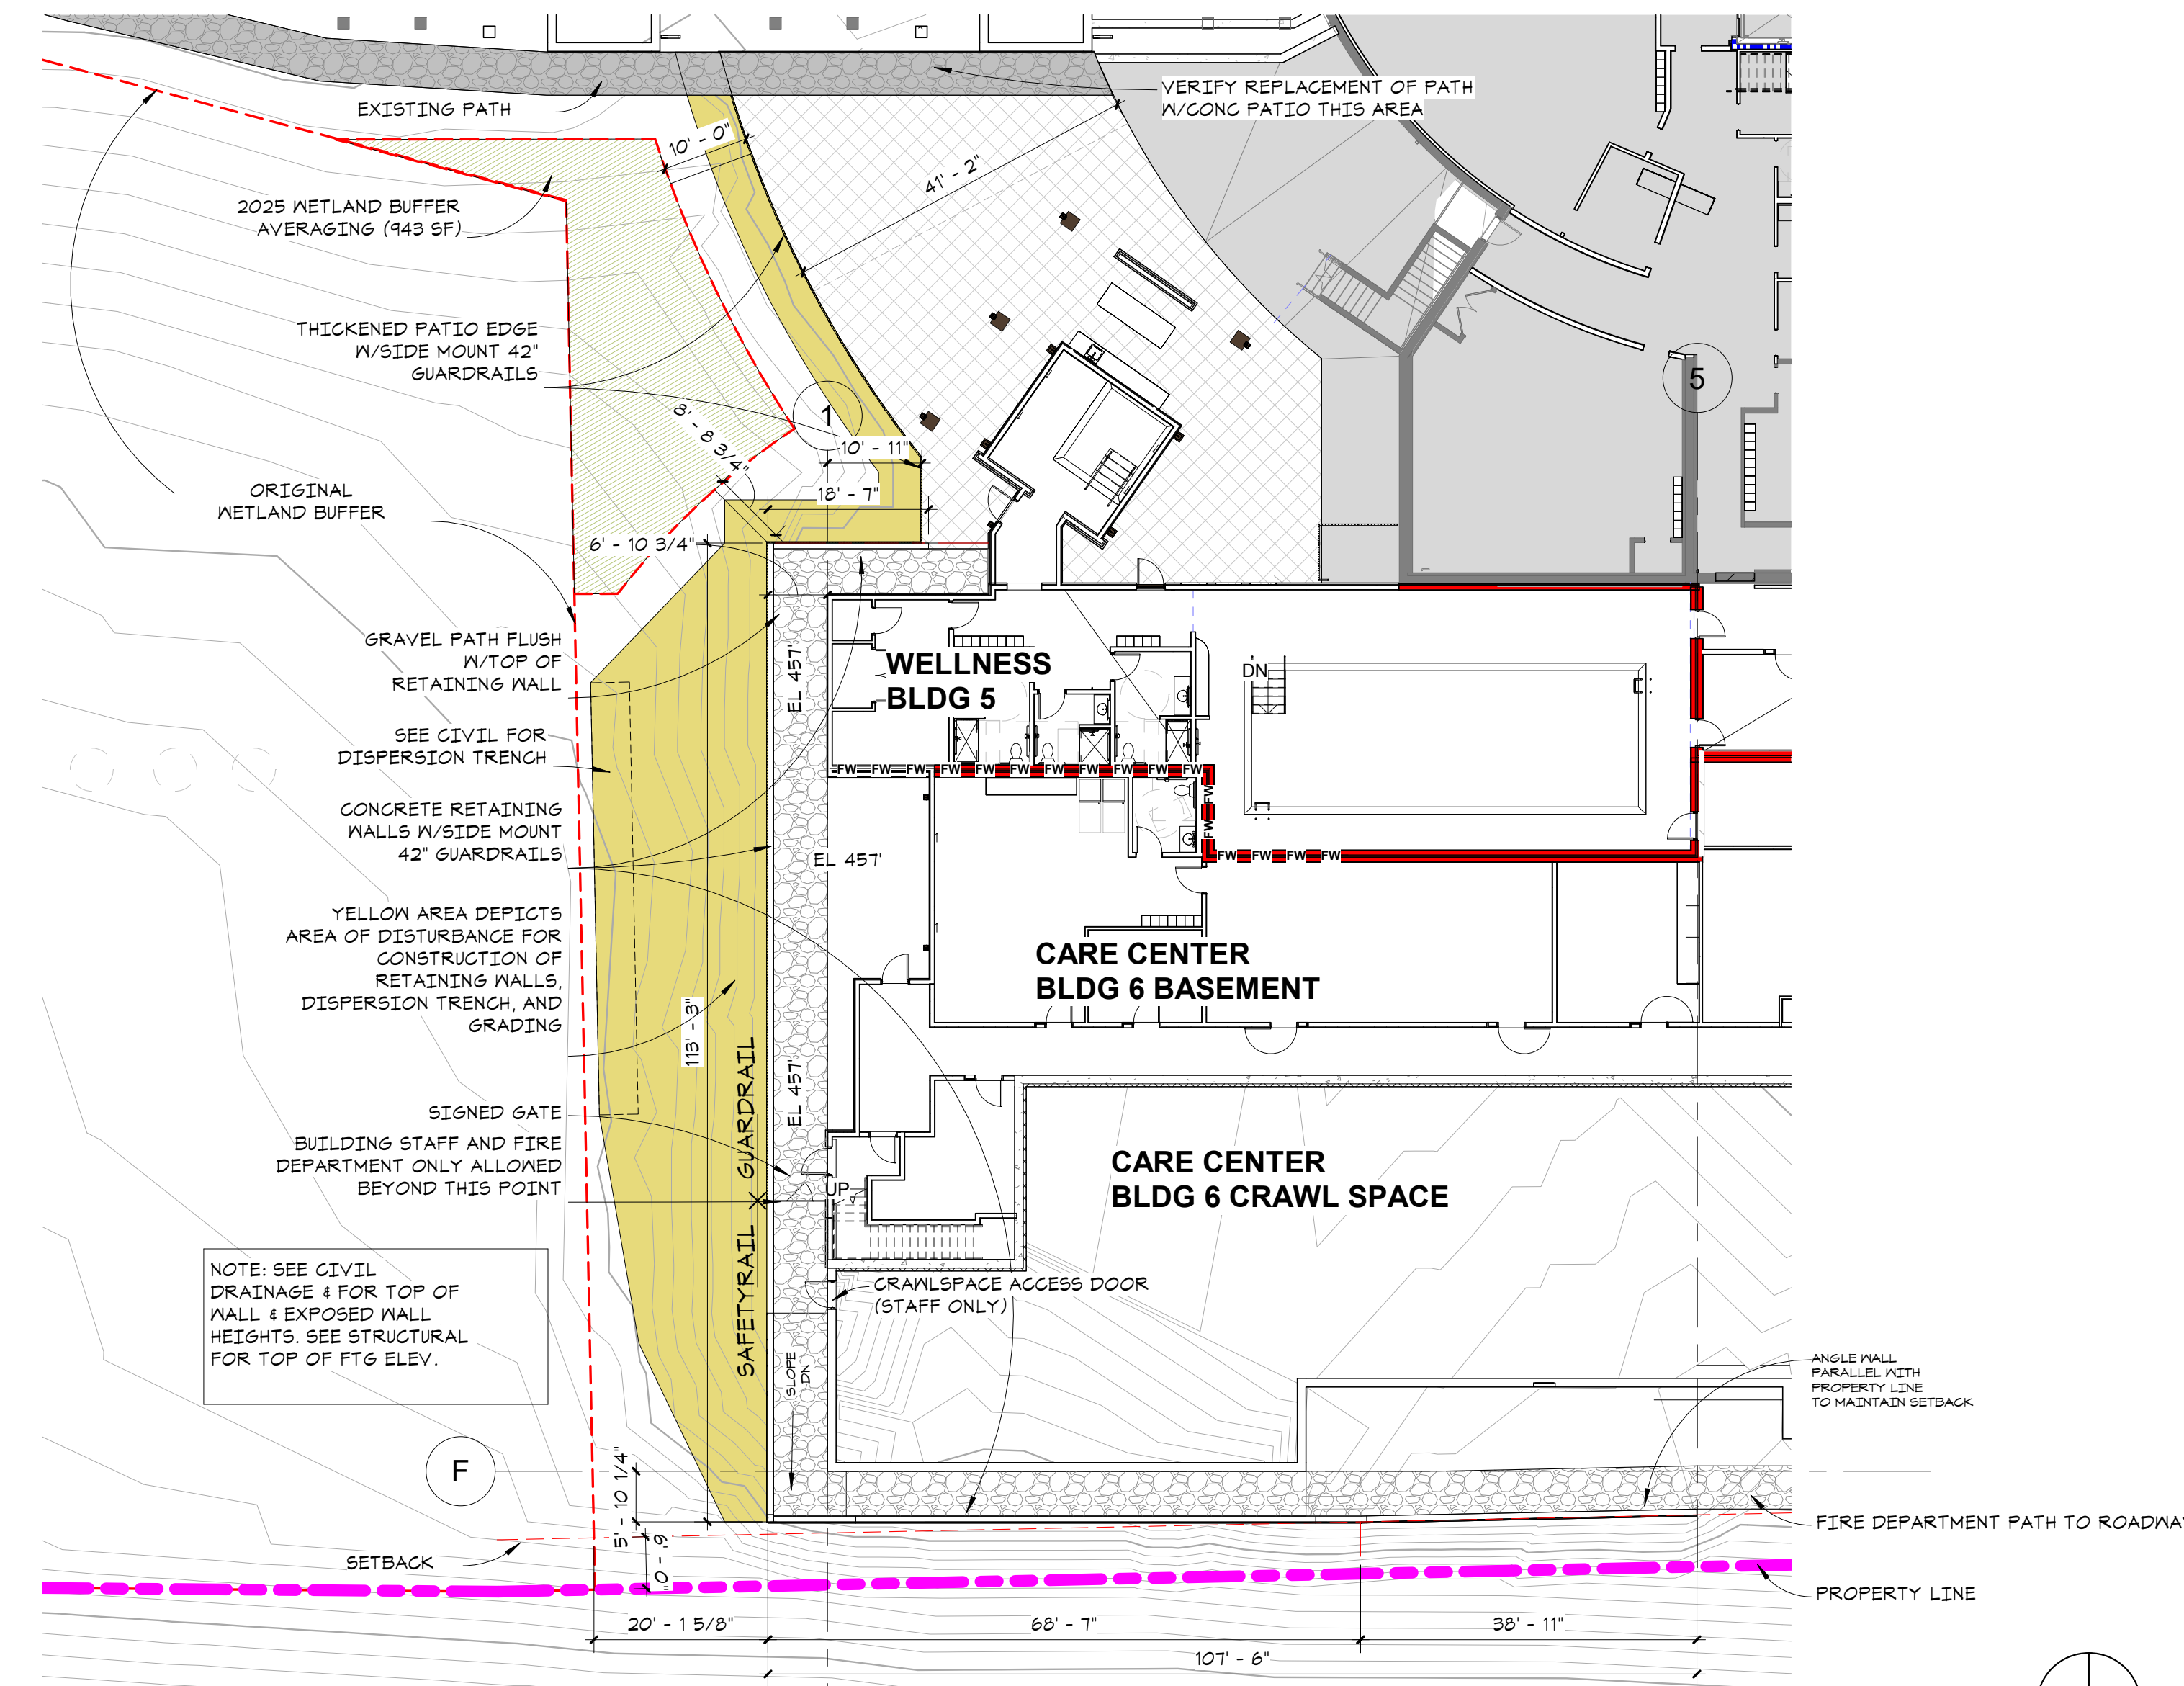

1 A0.2 1/16" = 1'-0" ENLARGED NORTH RETAINING WALL PLAN

I hereby certify that this document was prepared by me or under my direct supervision and that I am a duly licensed architect under the laws of the State of Washington

SEE BELOW
Signature
Dawn Wiczorek
Typed or Printed Name
11192 6/02/23
License # Date
11182
REGISTERED ARCHITECT
DAWN MARIE WICZOREK
STATE OF WASHINGTON

WESLEY BRADLEY PARK -
PHASE 2
707 39TH AVENUE SE
PUYALLUP, WA 98374

LAND USE &
MX-DRO REVIEW
SUBMITTAL #3
2/16/24

PARCEL ID: 0419037014

REVISIONS		
No.	Description	Date
5	NORTH RETAINING WALL PERMIT RESUBMIT	4/11/25
6	CARE CENTER/NORTH RET. WALL PERMITS RESUBMIT 2	8/12/25

2108
PROJECT NUMBER
Author
DRAWN BY
Checker
CHECKED BY
WESLEY BRADLEY PARK -
PHASE 2

ENLARGED NORTH
RETAINING WALL PLAN

A0.2