



City of Puyallup
Development
Engineering
APPROVED

See permit conditions.

AHunt
 10/31/2025
 2:17:35 PM

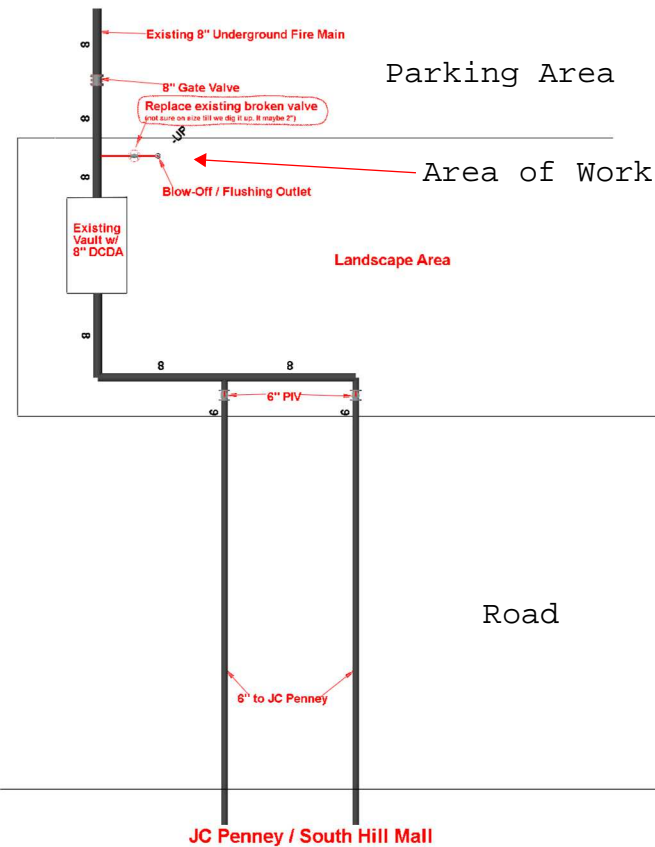

Parcel # 6021010040

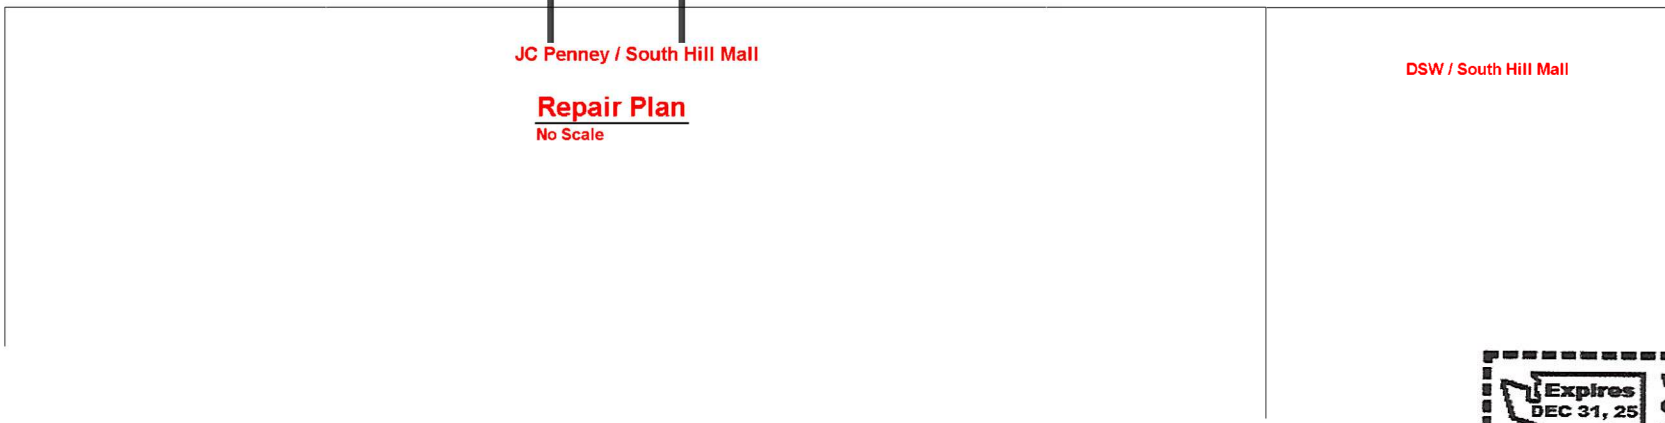

Expires DEC 31, 25 **WASHINGTON STATE CERTIFICATE OF COMPETENCY FIRE SPRINKLER SYSTEMS**

Richard Lionel Berger
 3928-0591-CG Level 3
 1st Choice Fire, LLC
 1STCHCF7700F

Richard Berger 10-19-25
Signature Date

1st Choice Fire, LLC
 19601 100th St. E.
 Bonney Lake, WA, 98391
 253-876-8755
 mike.1stchoicefire@outlook.com

REVISION 1:
 [revision1date]
 REVISION 2:
 [revision2date]
 REVISION 3:
 [revision3date]

Valve Repair
 Across From JC Penney / South Hill Mall
 3700 S. Meridian St
 Puyallup, WA.
 Valve Repair Detail

DESIGNED BY:
 RB
 DATE:
 10-19-25
 JOB NUMBER:
 1
 SHEET NUMBER:
 FP1 of 1