
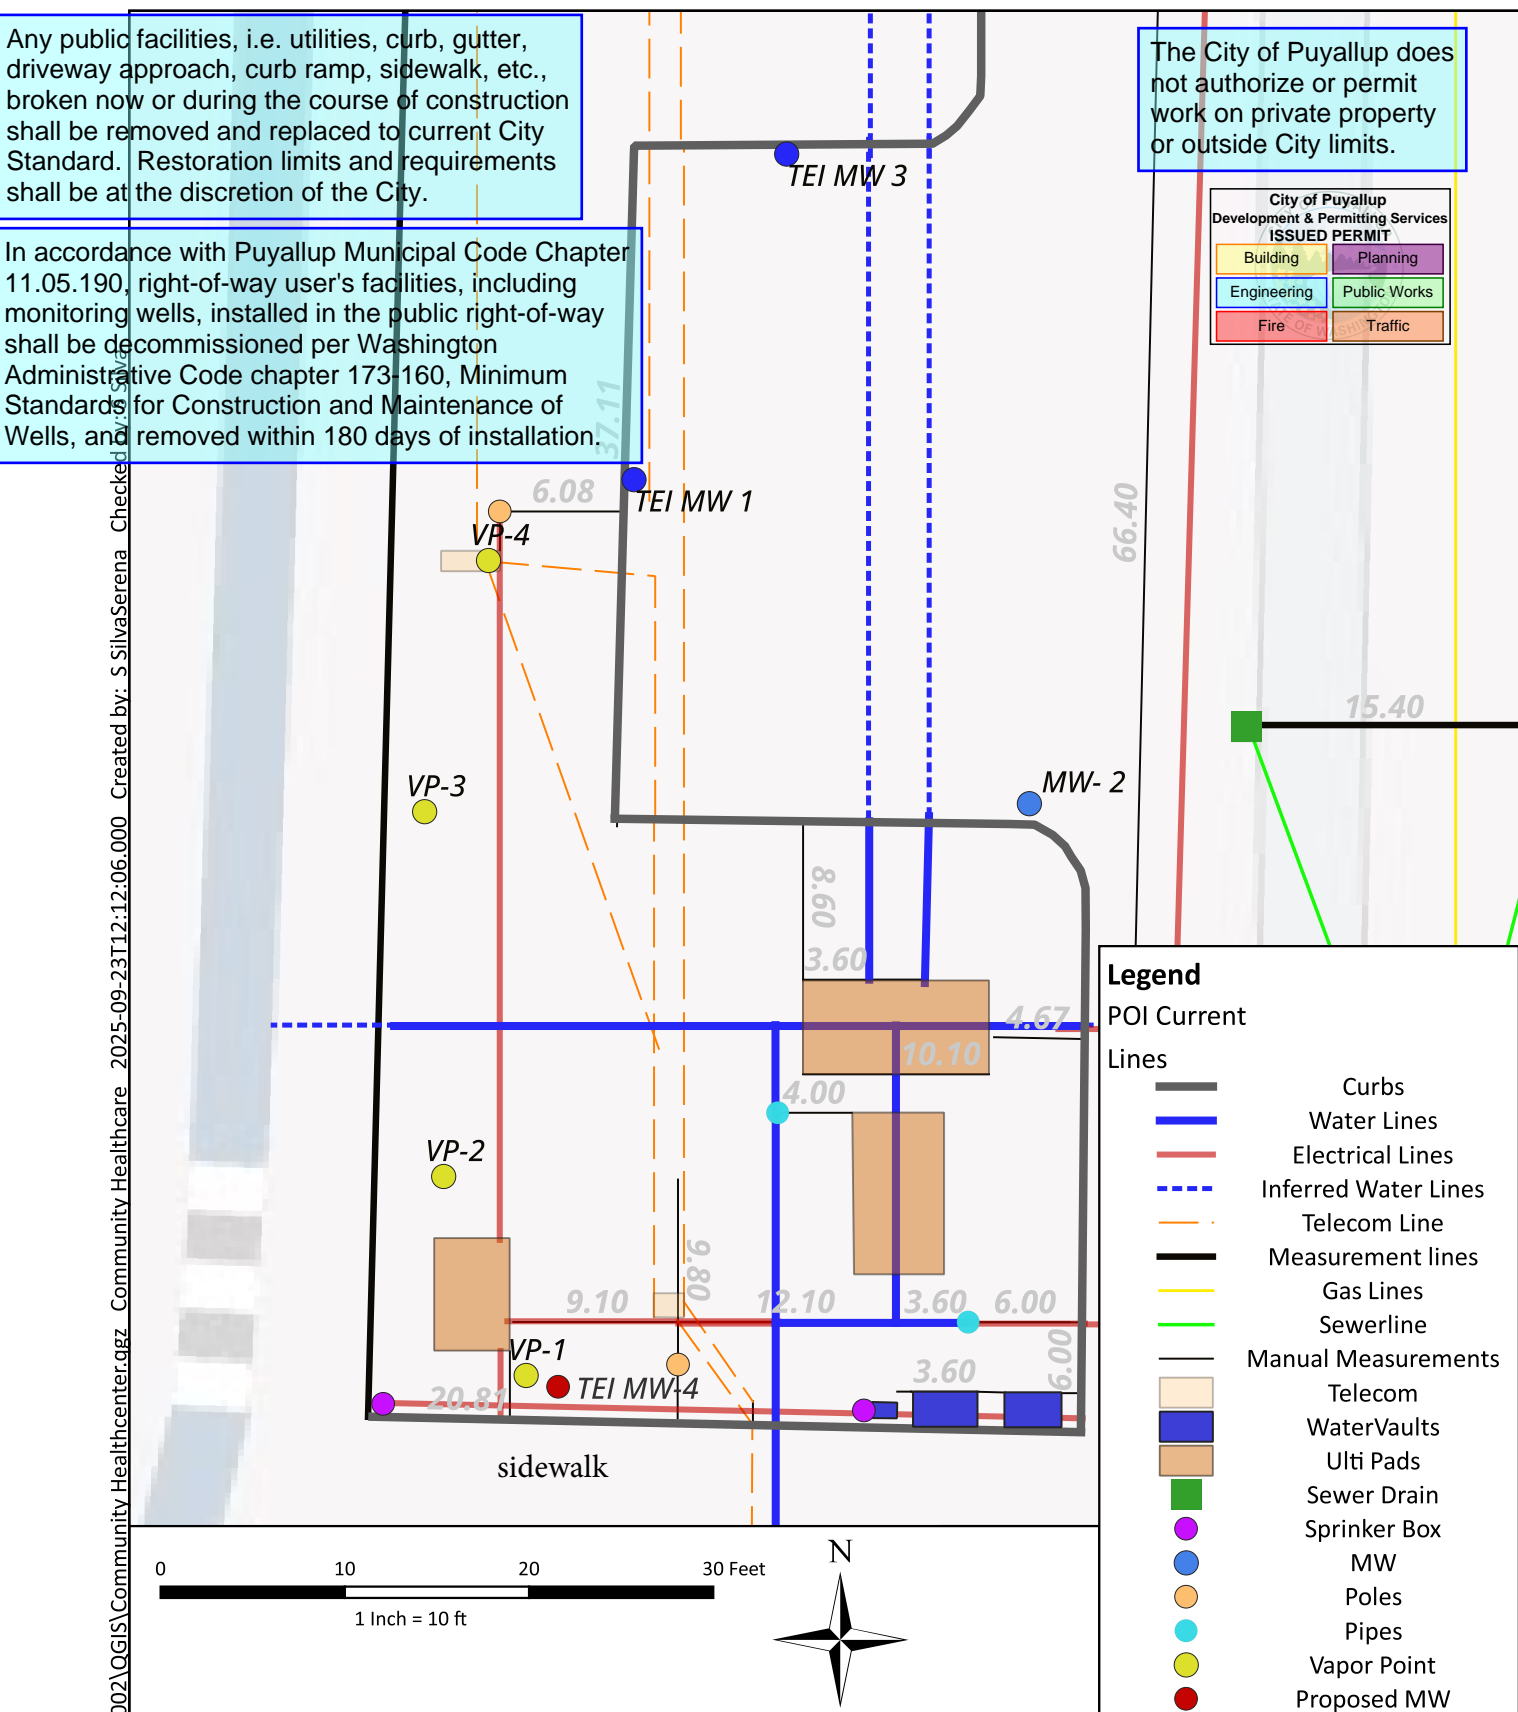


Any public facilities, i.e. utilities, curb, gutter, driveway approach, curb ramp, sidewalk, etc., broken now or during the course of construction shall be removed and replaced to current City Standard. Restoration limits and requirements shall be at the discretion of the City.

In accordance with Puyallup Municipal Code Chapter 11.05.190, right-of-way user's facilities, including monitoring wells, installed in the public right-of-way shall be decommissioned per Washington Administrative Code chapter 173-160, Minimum Standards for Construction and Maintenance of Wells, and removed within 180 days of installation.

The City of Puyallup does not authorize or permit work on private property or outside City limits.

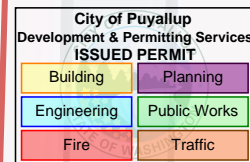

SAFETY FIRST

CLIENT: Community Health Care

PROJECT: Project
201 W Main Puyallup, Wa

PROJECT NUMBER: W210.001.002

2025 TEI Well and Vapor Pin Installations



FIGURE 3

N:\GIS\Proj\W210.001.002\GIS\Community Healthcenter.ggz Community Healthcare 2025-09-23T12:12:06.000 Created by: S.SilvaSerena Checked by: S.SilvaSerena