



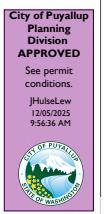

Store name: South Hill Mall

Scope of work: New flooring installation, remove existing fixtures, interior paint, install new shelving fixture, install security cameras Cosmetic work  
ONLY, NO partition changes, NO MEP work

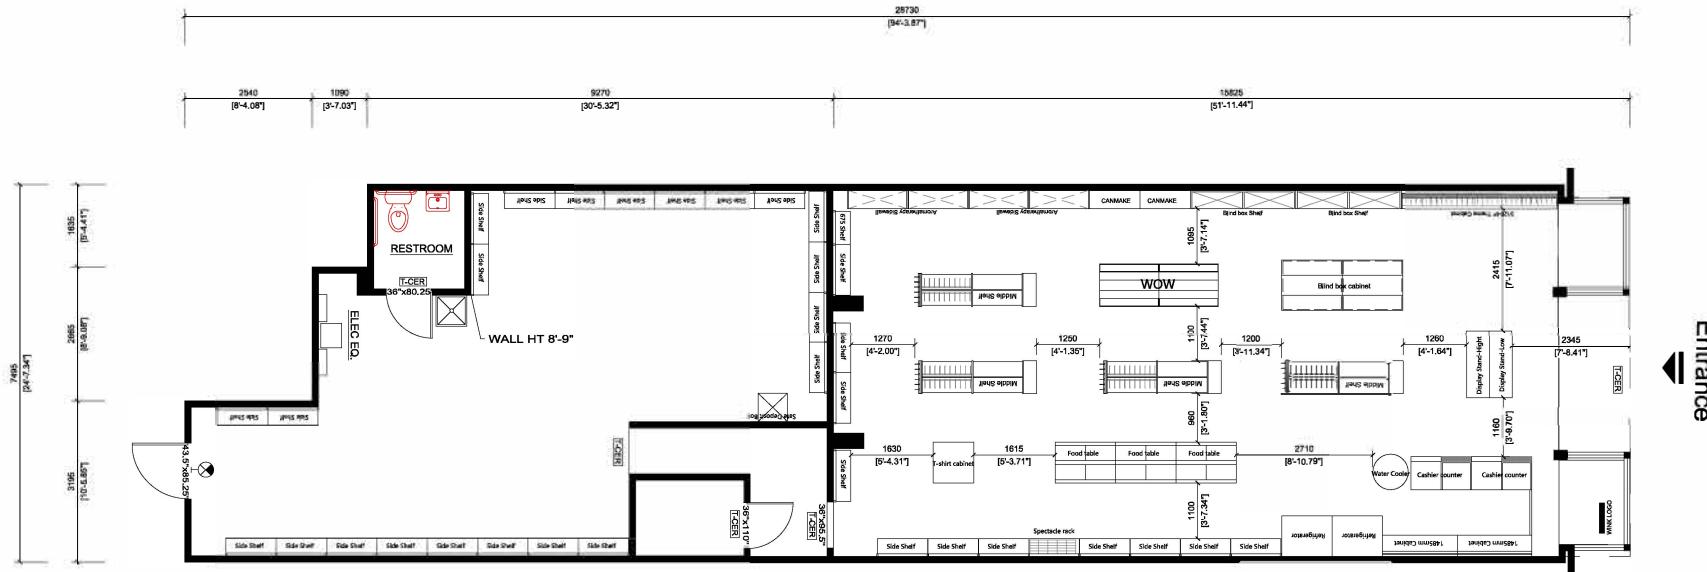



Entrance

The information provided shows multiple shelving and storage racks. No information has been provided on these. Per the email from the City of Puyallup on 11/26/25, these require a permit, unless they are "If the proposed shelving, counters, etc. are moveable, will not be anchored to the wall or floor, and is less than 5'-9" in height". Identify on the plans the height and mobility of the shelving and racks for review. This should include, but is not limited to, height, weight capacity and anchoring systems.

(Proposed Work, P-02)

Reflect on the plans how the Cashier Counters will adhere to the requirements of 1110.13.1 and 1110.13.2 of the 2021 Washington State Building Code.

(Proposed Work, P-02)

TOTAL FLOOR AREA : 2152.78SF/200M<sup>2</sup>  
 SALES AREA : 1119.44SF/104M<sup>2</sup>  
 STOCKROOM +TOILET : 1033.33SF/96M<sup>2</sup>  
 Ceiling Height : 3400mm[11' 9/5"]  
 Height of Side shelf : 3400mm[11' 9/5"]



MINISO (CHINA) Name: South Hill Mall  
 DESIGN DEPT.  
 ADD: 18F, HEYE PLAZA, ADD:  
 Liwan District, Guangzhou City, CHINA

DRAWING NAME: Furniture Plan DESIGNER: Yuqian REVIEWED: 1ft edition DRAWING NO: \_\_\_\_\_  
 Haiding NO.: TEL: DATE: 2025-10-24 PROPORTION: TOTAL: Page  
 \_\_\_\_\_

P.S: If there is any size mismatch or anything need to change Please contact designer before making the change.  
 P-02