



## TYPICAL HANGER DETAIL

SCALE: NTS

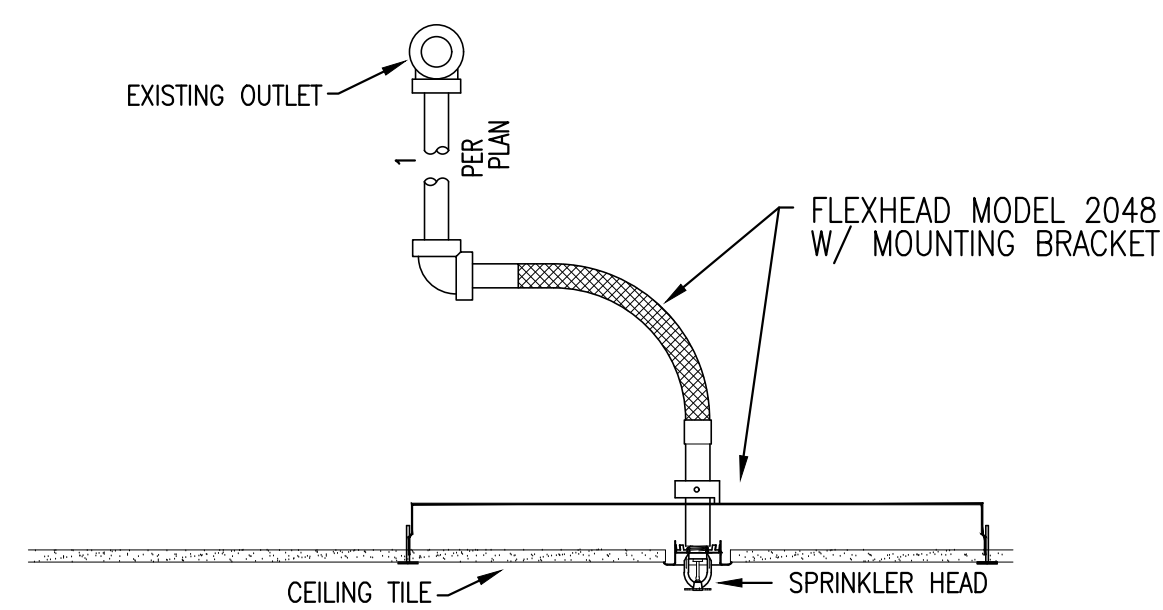


## FLEXIBLE SPRINKLER DETAIL

SCALE: NONE

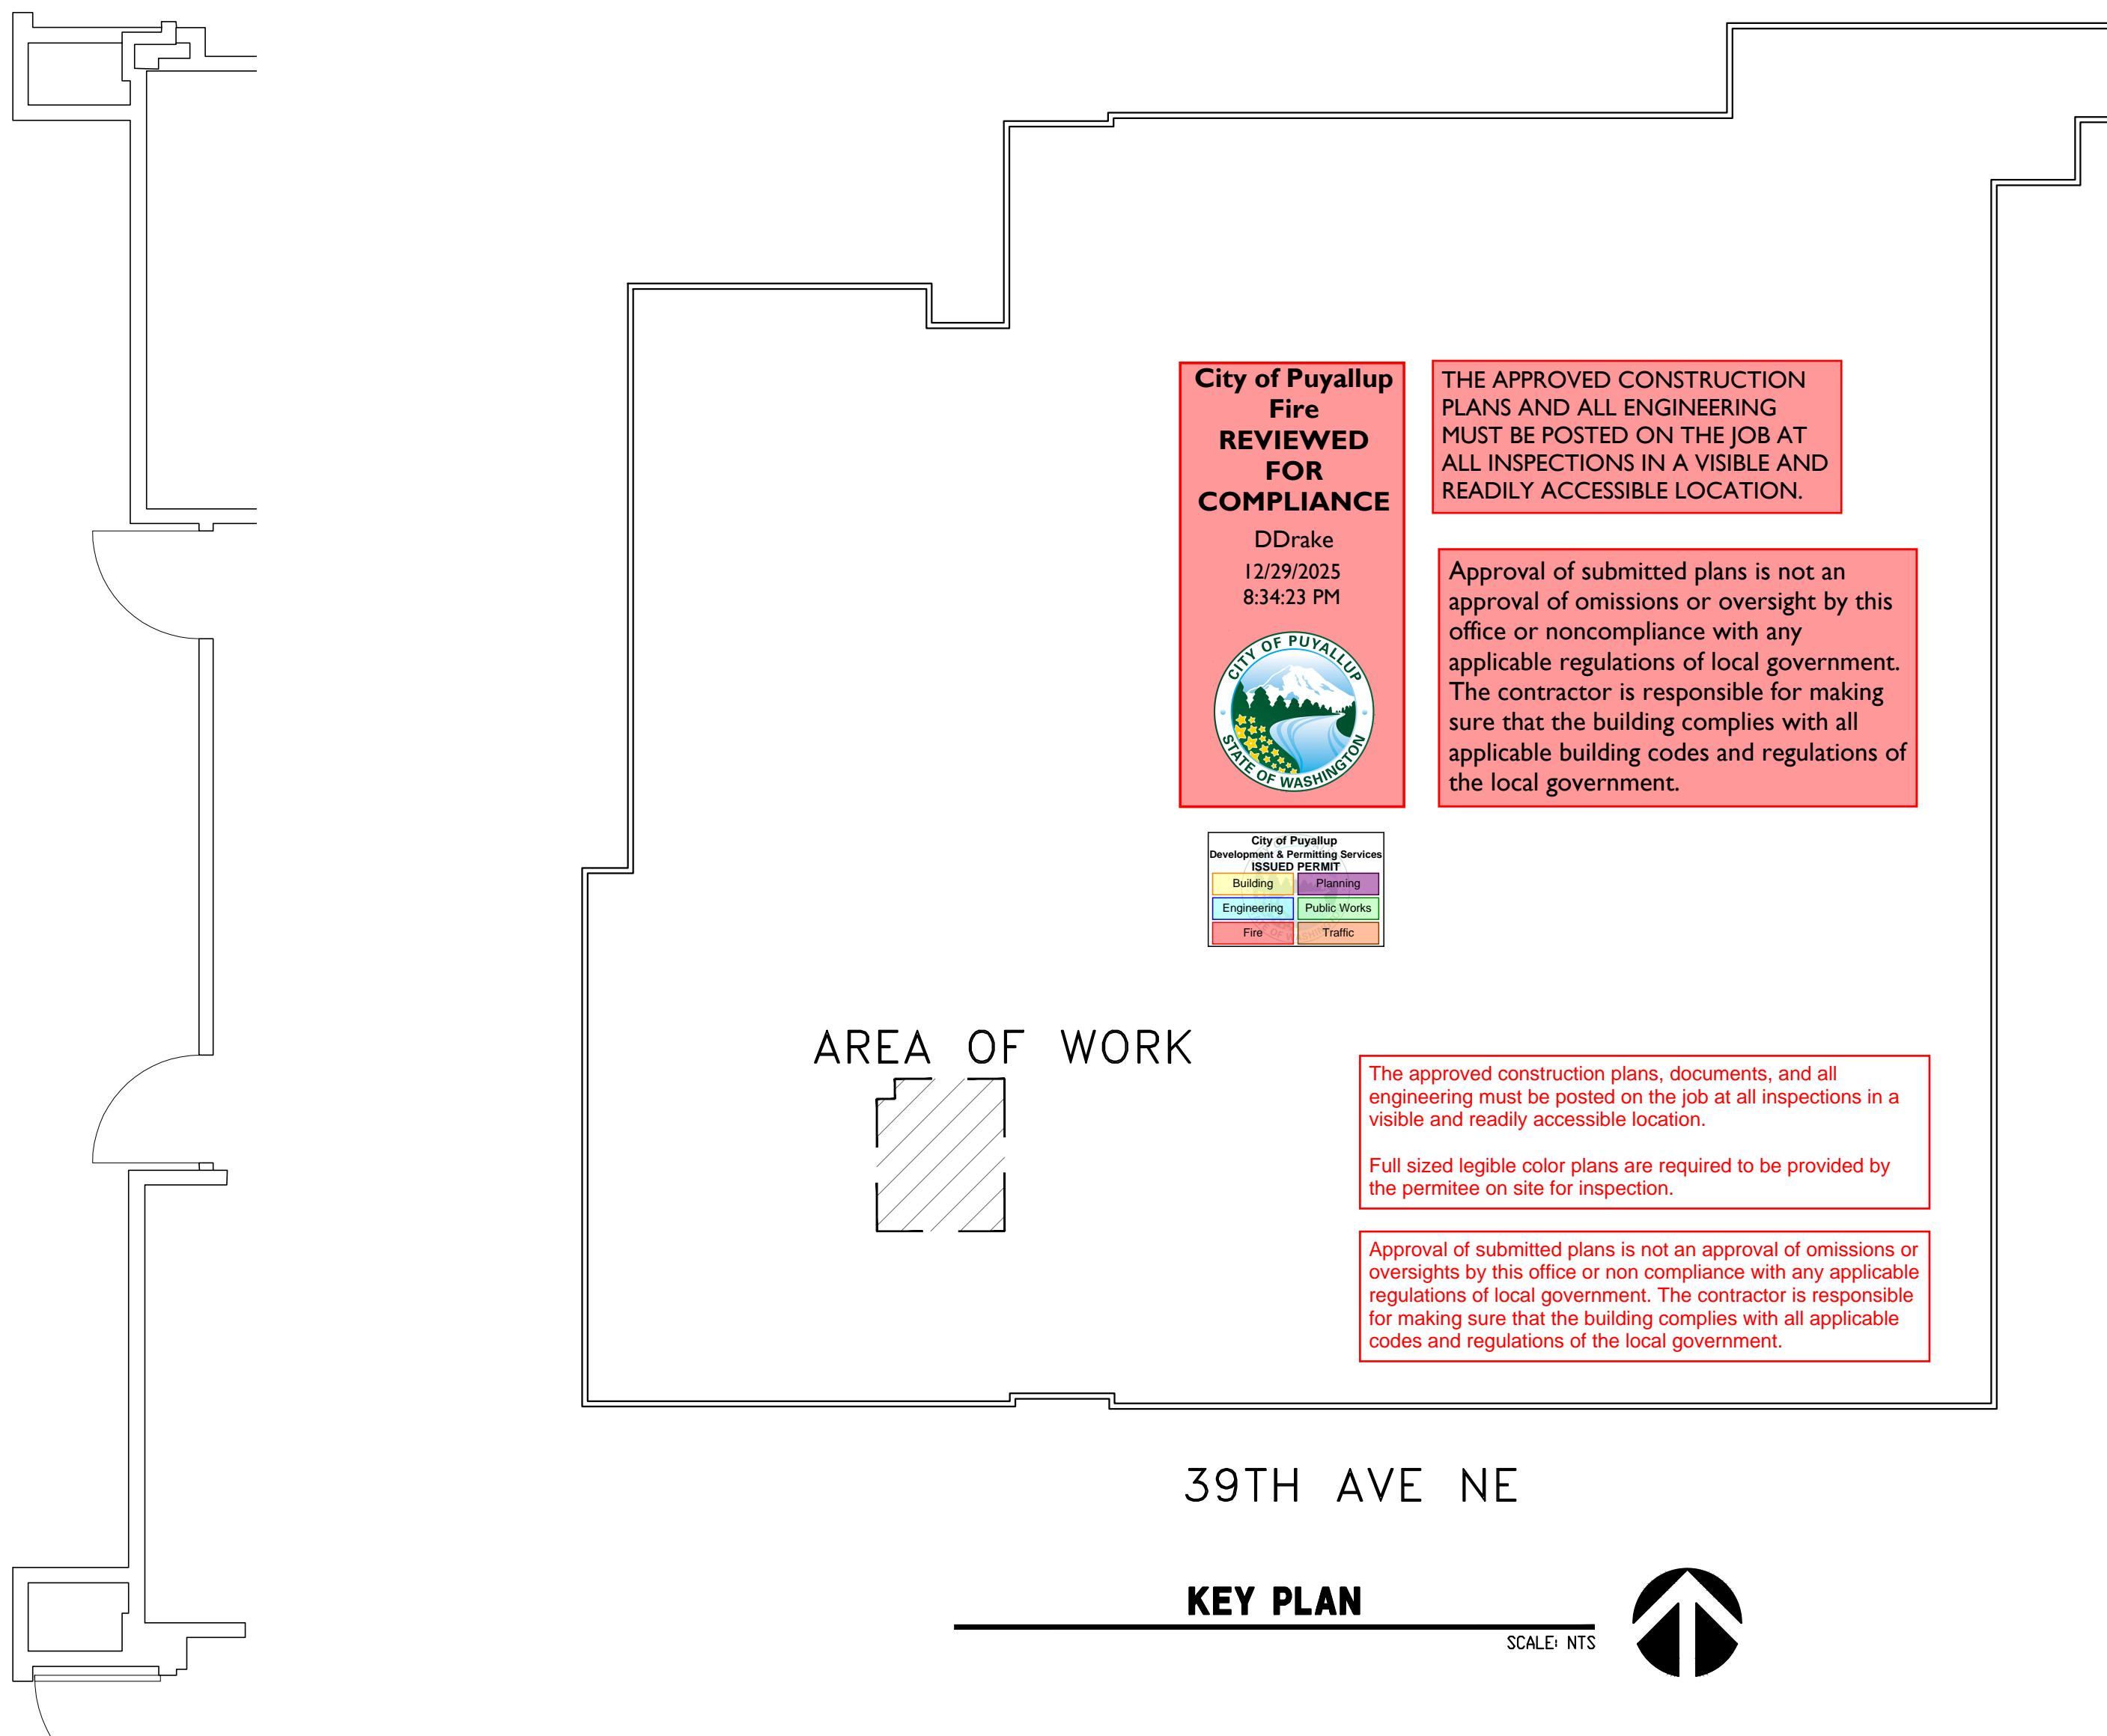


## KEY PLAN

SCALE: NT:

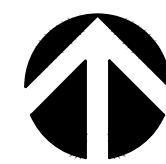
 






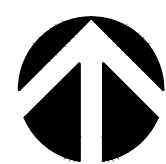







### VICINITY MAP

SCALE: NTS



	HANGER LEGEND
A	"U" HOOK
B	COACH SCREW ROD
D	BM. CLAMP W/ "STRAP
E	EYELET
F	FLUSH SHELL
G	CEILING FLANGE
H	SIDE BEAM BRACKET
K	SHORT CLIP
M	ALL THREAD ROD
N	TOGGLE NUT
P	POWDER DRIVEN STUD
R	EXPANSION BOLT
S	PIPE SPIKE
T	TRUSS EYELET
U	
V	
W	
X	
Y	
Z	

SPRINKLER LEGEND						
SPKR THROTS	SPRINKLER ORIFICE SIZES AND TYPE			UPRIGHT	PENDENT	TEE SIZE
$\frac{1}{2}$	$\frac{5}{16}$	$\frac{3}{8}$	$\frac{7}{16}$ $\frac{1}{2}$	SPRAY		$\frac{1}{2}$ "
$\frac{3}{4}$	$\frac{17}{32}$	SPRAY				$\frac{3}{4}$ "
$\frac{1}{2}$	$\frac{3}{8}$	$\frac{7}{16}$ $\frac{1}{2}$	SIDEWALL			$\frac{1}{2}$ "
1"	$\frac{1}{2}$	DRY TYPE				1"

TEMP RATING		SPRINKLERS UP AND DOWN	SYMBOL	OPENING DOWN
				
	165°	1/2"		1"
	212°	1"		1/2"
	286°	1"		1"
	350°	1/2"		1/2"
	500°			

APPROVAL REQUIRED
CITY OF PUYALLUP

[illegible]

QUALITY CONTROL BY	JOHN DACCA	DATE	12/16/25
APPROVED FOR FABRICATION BY		DATE	

## GENERAL NOTES

1. ALL MATERIAL AND EQUIPMENT TO BE NEW AND UL LISTED OR FM APPROVED.
2. PIPING DIMENSIONS ARE CENTER TO CENTER EXCEPT RISERS AND DIMENSIONS SHOWN THUSLY (1-6) WHICH ARE END TO END.
3. EARTHQUAKE BRACING SHALL BE PROVIDED IN ACCORDANCE WITH NFPA HANDBOOK NO. 13, APPLICABLE EDITION.
4. PIPE HANGERS AND METHOD OF HANGING TO BE IN ACCORDANCE WITH NFPA HANDBOOK NO. 13, APPLICABLE EDITION.
5. PIPING SHALL BE IN ACCORDANCE WITH NFPA HANDBOOK NO. 13, APPLICABLE EDITION.
6. JOINING OF PIPE AND FITTINGS, THREADED & WELDED, SHALL BE IN ACCORDANCE WITH NFPA HANDBOOK NO. 13, APPLICABLE EDITION.
7. OWNER TO PROVIDE ADEQUATE HEAD IN AREAS PROTECTED BY A WET PIPE SPRINKLER SYSTEM TO PREVENT WATER IN PIPES FROM FREETZING.
8. ALL WIRING OF ELECTRICAL DEVICES (IF REQUIRED) TO BE PROVIDED BY OTHERS
9. PAINTING OF PIPE & EQUIPMENT (IF REQUIRED) TO BE PROVIDED BY OTHERS
10. FURNISHING OF PIPE & EQUIPMENT (IF REQUIRED) TO BE PROVIDED BY OTHERS

## DESIGN CRITERIA

1. DESIGN PER NFPA 13 – LIGHT HAZARD

### PIPE NOTES

1. ALL NEW THREADED PIPE TO BE SCH 40 - BLACK.  
2. ALL NEW WELDED PIPE TO BE SCH 10 - BLACK.

## REVISIONS

NO	DATE	BY	DESCRIPTION

CONTRACT WITH:  
HOWARD S. WRIGHT  
415 1ST AVE N  
SEATTLE, WA 98109

PROJECT NAME:  
KP MEDICAL CENTER  
2ND FLOOR  
1007 39TH AVE SE  
PUYALLUP, WA 98374



2707 70TH AVE E

TACOMA, WA 98424

PATRIFF099CF  
WWW.PATRIOTFIRE.COM  
davin.christenson@patriotfire.com



TEL: (253) 926-2290  
FAX: (253) 922-6150

---------------------

DESIGNER	DAVIN CHRISTENSON
----------	-------------------

DATE	12/16/25
------	----------

JOB NO.	12-24479
---------	----------

SHEET

[illegible]

1 OF

**FP-2**