

SCOPE OF WORK:
REMOVE AND REPLACE LIKE FOR LIKE 36000 BTU ROOF TOP UNIT. OLD UNIT IS FACTORY SPEC'D AT 564LBS AND NEW UNIT IS 602LBS. NEW UNIT HAS DEHUMIDIFICATION AND ECONOMIZED MIXED AIR. ALL ELECTRICAL DONE BY SUB WHO WILL PULL REQUIRED ELECTRICAL PERMITS.

Approval of submitted plans is not an approval of omissions or oversights by this office or noncompliance with any applicable regulations of local government. The contractor is responsible for making sure that the building complies with all applicable codes and regulations of the local government.

Received
 Development Services
 November 16, 2021
 CITY OF PUYALLUP

LEASING OFFICE
 SUITE 902


SEE ADDITIONAL
 ENGINEERING PLANS
 AND CALCS PAGES

THE APPROVED CONSTRUCTION PLANS AND ALL ENGINEERING MUST BE POSTED ON THE JOB AT ALL INSPECTIONS IN A VISIBLE AND READILY ACCESSIBLE LOCATION.


FULL SIZED LEDGIBLE COLOR PLANS ARE REQUIRED TO BE PROVIDED BY THE PERMITTEE ON SITE FOR ALL INSPECTIONS

APPROVED

Reviewed for Building Code Compliance
 By David Leahy ✓
 Building Permit No. B-21-0824
 Date of Approval 11/18/2021

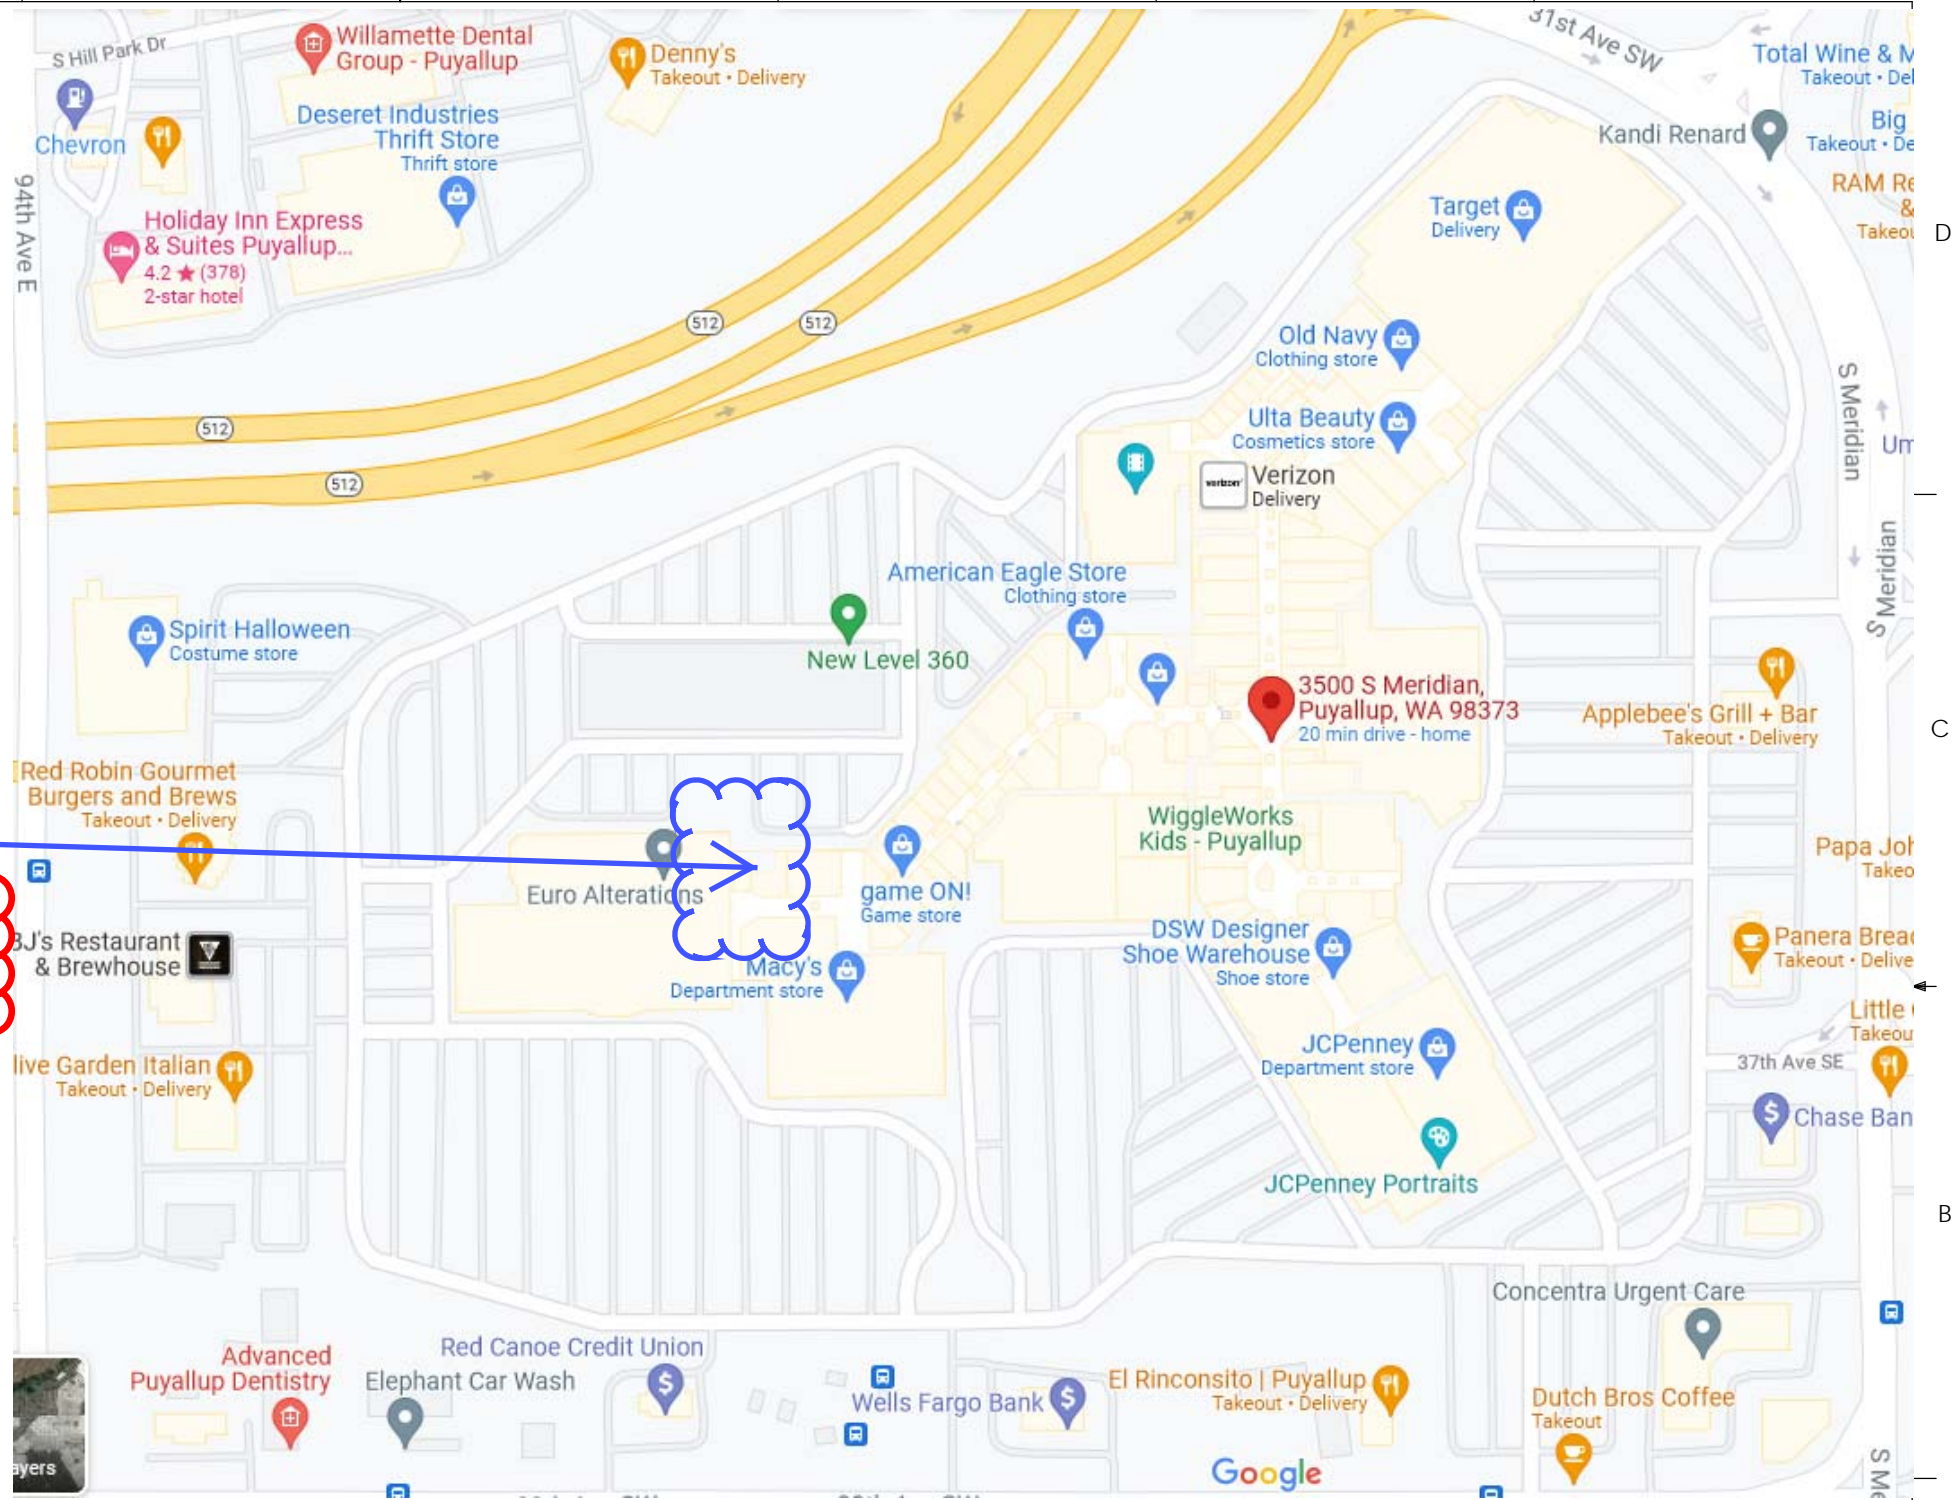

SITE OVERVIEW (MONO)

SITE: SOUTH HILL MALL, 3500 S MERIDIAN ST	
 COOLSYS COMMERCIAL AND INDUSTRIAL Brian Pritchard (253)329-0512 bpritchard@coolsys.com 1524 45th ST E, STE 103 Sumner, WA 98390 WWW.COOLSYS.COM	
SIZE B	DWG. NO. SHM LEASING
SCALE: 1:75	
SHEET 1 OF 4	

PROPRIETARY AND CONFIDENTIAL THE INFORMATION CONTAINED IN THIS DRAWING IS THE SOLE PROPERTY OF COOLSYS COMMERCIAL AND INDUSTRIAL SOLUTIONS. ANY REPRODUCTION IN PART OR AS A WHOLE WITHOUT THE WRITTEN PERMISSION OF COOLSYS COMMERCIAL AND INDUSTRIAL SOLUTIONS IS PROHIBITED.	UNLESS OTHERWISE SPECIFIED: DIMENSIONS ARE IN INCHES TOLERANCES: FRACTIONAL: ± 1/16" ANGULAR: ± 1 DEG ONE PLACE DECIMAL ± 6" TWO PLACE DECIMAL ± 1"	NAME BAP	DATE 9/9/2021	
	INTERPRET GEOMETRIC TOLERANCING PER:	CHECKED		
	CITY PUYALLUP	ENG APPR.		
	COUNTY PIERCE	PARCEL: 6021590090		
	DO NOT SCALE DRAWING	LEGAL:		

B-21-0824

D

D

C

C

B

B


A

A


SET UP AND WORKING RADIUS OF CRANE. PARKING LOT WILL BE CORDONED OFF 25' FURTHER THAN WORKING RADIUS

UNIT IS 15'-4" FROM BUILDING EDGE AND 4'8" TALL FROM ROOF LEVEL


AREA WHERE WORK IS OCCUR

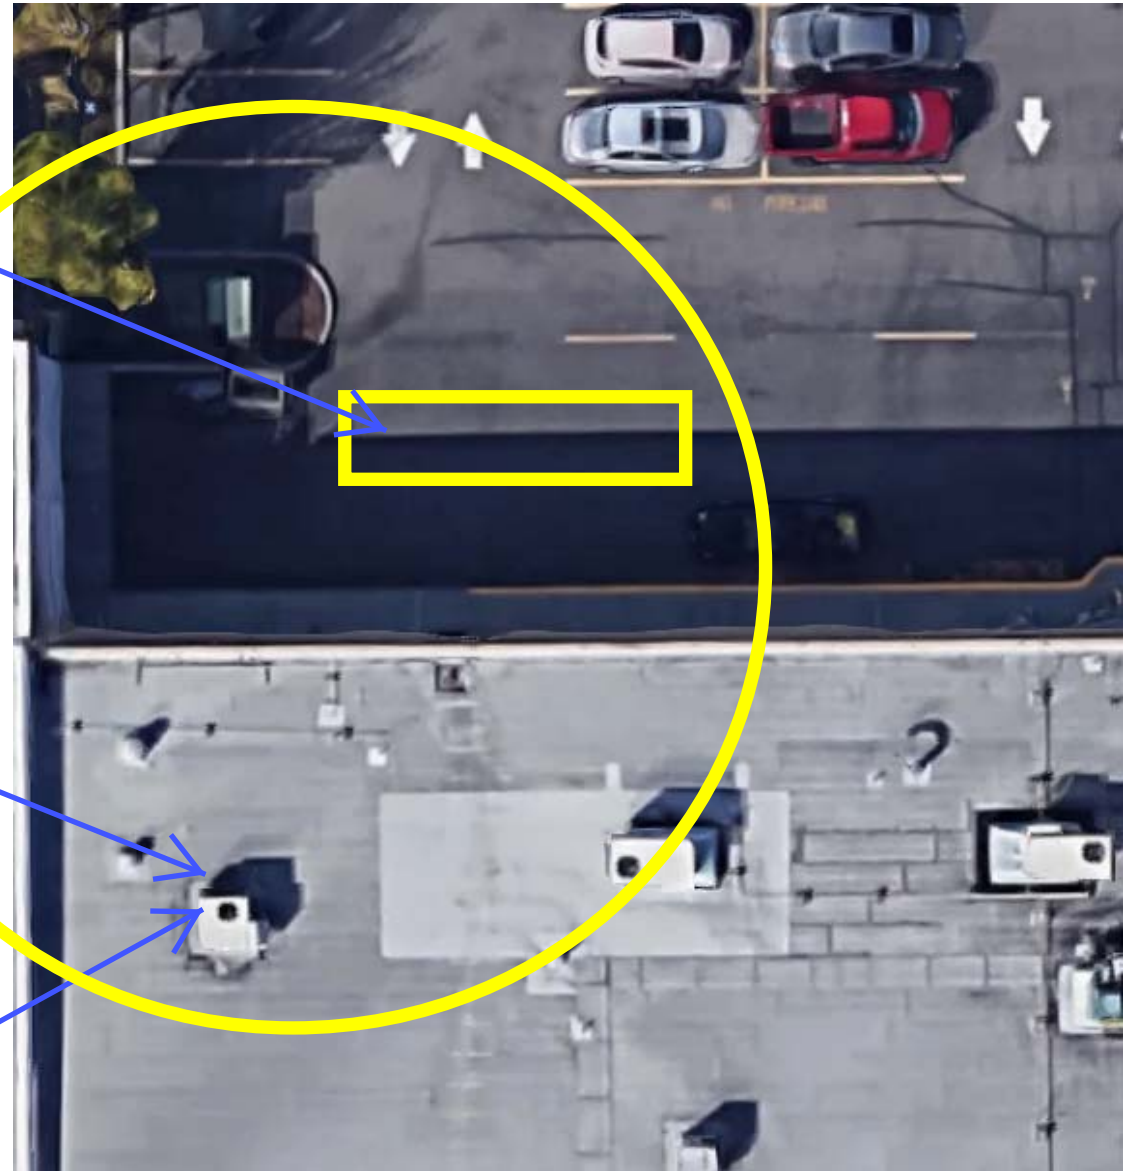


UNIT BEING REPLACED

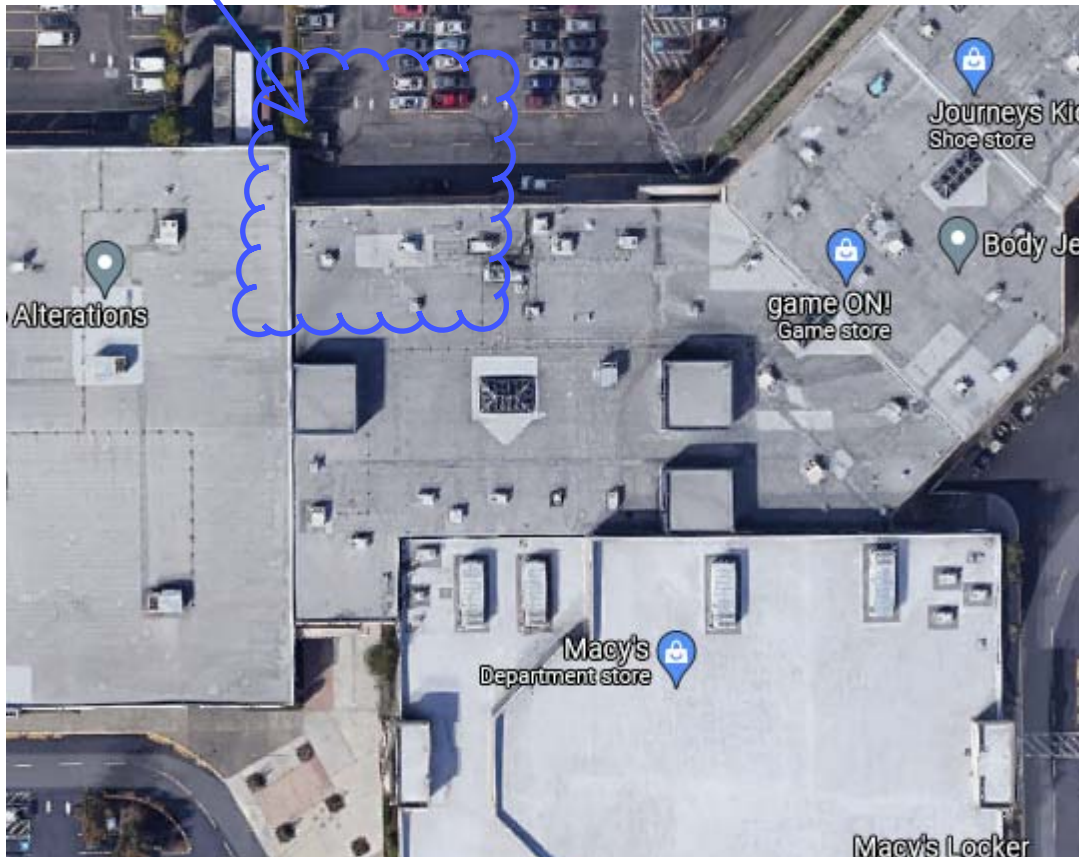

SITE OVERVIEW (COLOR)

PROPRIETARY AND CONFIDENTIAL THE INFORMATION CONTAINED IN THIS DRAWING IS THE SOLE PROPERTY OF COOLSYS COMMERCIAL AND INDUSTRIAL SOLUTIONS. ANY REPRODUCTION IN PART OR AS A WHOLE WITHOUT THE WRITTEN PERMISSION OF COOLSYS COMMERCIAL AND INDUSTRIAL SOLUTIONS IS PROHIBITED.	UNLESS OTHERWISE SPECIFIED: DIMENSIONS ARE IN INCHES TOLERANCES: FRACTIONAL ± 1/16" ANGULAR: ± 1 DEG ONE PLACE DECIMAL ± 6" TWO PLACE DECIMAL ± 1"	DRAWN	NAME	DATE	SITE: SOUTH HILL MALL, 3500 S MERIDIAN ST	
	INTERPRET GEOMETRIC TOLERANCING PER:	CHECKED	BAP	9/9/2021		 COOLSYS COMMERCIAL AND INDUSTRIAL Brian Pritchard (253)329-0512 bpritchard@coolsys.com 1524 45th ST E, STE 103 Sumner, WA 98390 WWW.COOLSYS.COM
	CITY PUYALLUP	ENG APPR.	PARCEL: 6021590090		SIZE	
	COUNTY PIERCE	LEGAL:			DWG. NO.	
	DO NOT SCALE DRAWING					REV
					A	
					SCALE: 1:75	
					SHEET 2 OF 4	

B-21-0824

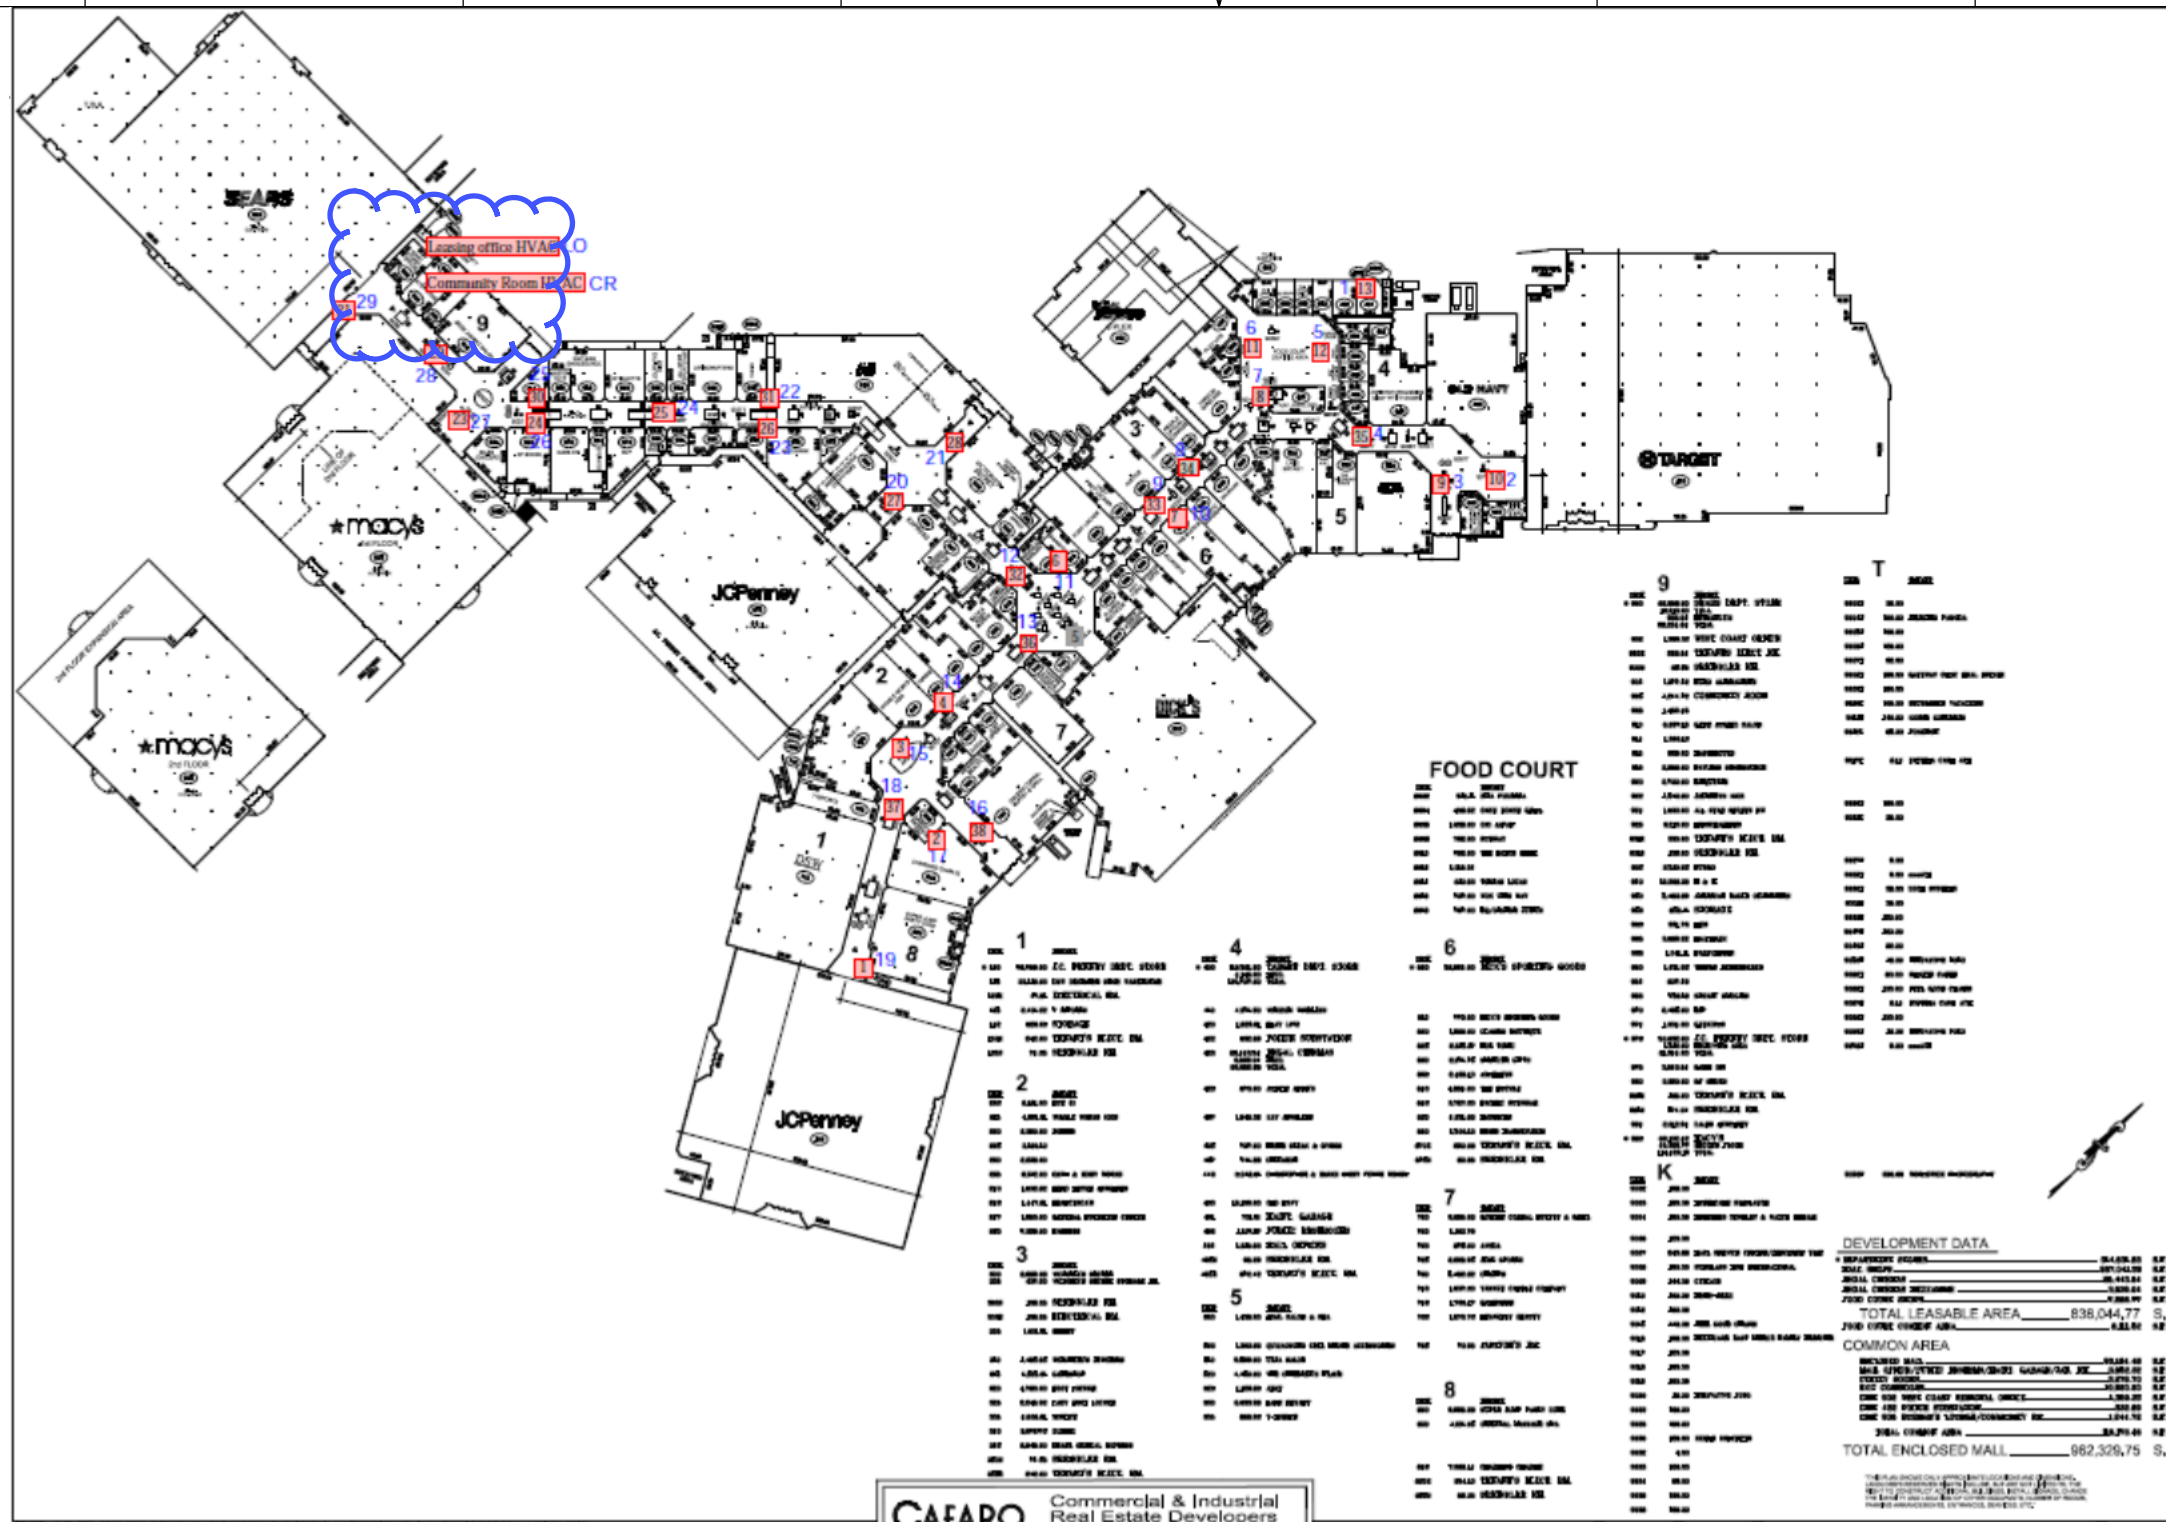

CAFARO Commercial & Industrial Real Estate Developers

SITE IDENTIFICATION


PROPRIETARY AND CONFIDENTIAL THE INFORMATION CONTAINED IN THIS DRAWING IS THE SOLE PROPERTY OF COOLSYS COMMERCIAL AND INDUSTRIAL SOLUTIONS. ANY REPRODUCTION IN PART OR AS A WHOLE WITHOUT THE WRITTEN PERMISSION OF COOLSYS COMMERCIAL AND INDUSTRIAL SOLUTIONS IS PROHIBITED.	UNLESS OTHERWISE SPECIFIED: DIMENSIONS ARE IN INCHES TOLERANCES: FRACTIONAL ± 1/16" ANGULAR: ± 1 DEG ONE PLACE DECIMAL ± 6" TWO PLACE DECIMAL ± 1"	NAME	DATE	SITE: SOUTH HILL MALL, 3500 S MERIDIAN ST	
	INTERPRET GEOMETRIC TOLERANCING PER:	DRAWN	BAP 9/9/2021	COOLSYS COMMERCIAL AND INDUSTRIAL Brian Pritchard (253)329-0512 bpritchard@coolsys.com 1524 45th ST E, STE 103 Sumner, WA 98390 WWW.COOLSYS.COM	
	CITY PUYALLUP	CHECKED			
	COUNTY PIERCE	ENG APPR.		PARCEL: 6021590090	
	DO NOT SCALE DRAWING	LEGAL:			SIZE B DWG. NO. SHM LEASING REV A SCALE: 1:75 SHEET 3 OF 4

B-21-0824


OLD UNIT:
MAKE: AMERICAN STANDARD
MODEL: WSC036E / TCD060A400AA
SERIAL: C27105168
TRANE SPEC WEIGHT 564 LBS W/ ACC
ACC: OUTSIDE AIR ECONO
NEW UNIT
MAKE: TRANE
MODEL: WSC036H
SERIAL: #####
TRANE SPEC WEIGHT 602 LBS W/ ACC
ACC: DEHUMID, MIXED AIR ECONO

SUITE 902 (LEASING OFFICE)
SF:1640
2-4 OCCUPANTS
NO WINDOWS
68 HEAT / 72 COOL
600SF / TON
3 TON UNIT W/ ECONO & DEHUMID
EMS CONTROLLED

LEASING OFFICE

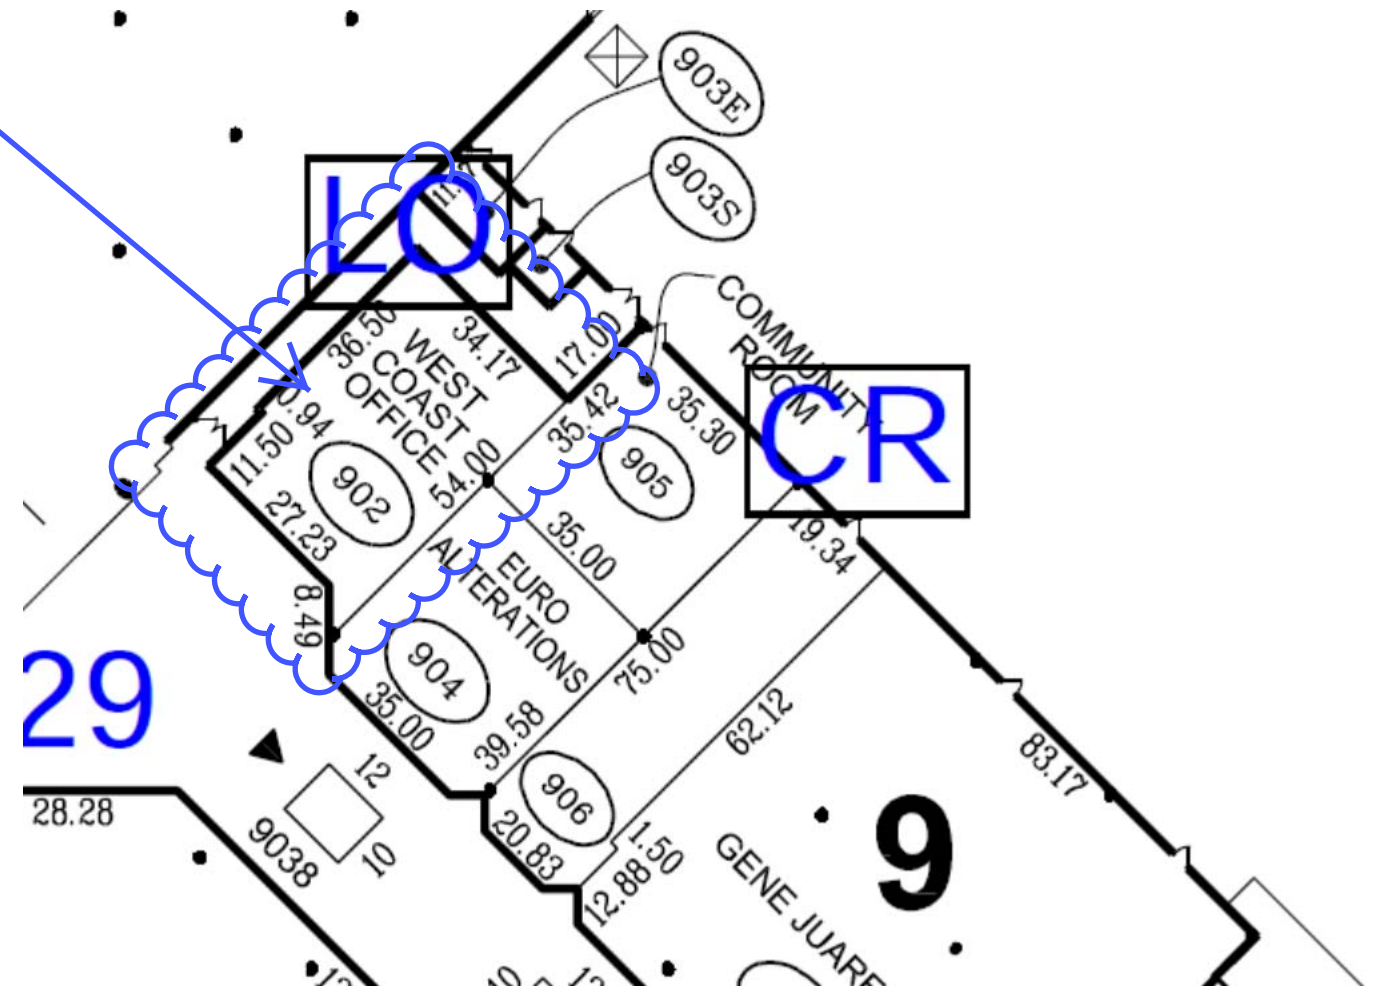

SITE IDENTIFICATION 2

PROPRIETARY AND CONFIDENTIAL THE INFORMATION CONTAINED IN THIS DRAWING IS THE SOLE PROPERTY OF COOLSYS COMMERCIAL AND INDUSTRIAL SOLUTIONS. ANY REPRODUCTION IN PART OR AS A WHOLE WITHOUT THE WRITTEN PERMISSION OF COOLSYS COMMERCIAL AND INDUSTRIAL SOLUTIONS IS PROHIBITED.	UNLESS OTHERWISE SPECIFIED: DIMENSIONS ARE IN INCHES TOLERANCES: FRACTIONAL: ± 1/16" ANGULAR: ± 1 DEG ONE PLACE DECIMAL ± 6" TWO PLACE DECIMAL ± 1"	DRAWN: BAP CHECKED: ENG APPR.: PARCEL: 6021590090 LEGAL:	NAME: BAP DATE: 9/9/2021	SITE: SOUTH HILL MALL, 3500 S MERIDIAN ST  COOLSYS COMMERCIAL AND INDUSTRIAL Brian Pritchard (253)329-0512 bpritchard@coolsys.com 1524 45th ST E, STE 103 Sumner, WA 98390 WWW.COOLSYS.COM
	CITY: PUYALLUP COUNTY: PIERCE	SIZE: B DWG. NO.: SHM LEASING SCALE: 1:75	REV: A SHEET 4 OF 4	
	DO NOT SCALE DRAWING			

B-21-0824