

APPROVED PLAN
CITY OF PUYALLUP
PLANNING DIVISION


APN 042017-4028


APPROVED BY: NComstock

DATE: 01/10/2022

CASE NO.: PRDE20210045


CONDITIONS:
 No ground disturbing activities or removal of foundations. To prevent impacts to wetland, demolition must be limited to within 5' of all structures and a high visibility fence must be erected along this perimeter. Please see attached standard tree protection detail.

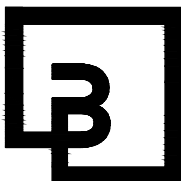Designed <u>JSM</u> Drawn <u>DTC</u> Checked <u>JSM</u> Approved <u>BHE</u> Date <u>10/5/21</u>	Scale: Horizontal 1"=80' Vertical N/A	 <p>Barghausen Consulting Engineers, Inc. 18215 72nd Avenue South Kent, W 98032 425.251.6222 barghausen.com</p>	For: <p style="text-align: center;">VECTOR DEVELOPMENT COMPANY</p> Title: <p style="text-align: center;">FREEMAN ROAD LOGISTICS DEMOLITION PLAN</p>	Job Number <p style="text-align: center;">21585</p> Sheet <p style="text-align: center;">2 of 5</p>
---	---	--	---	---

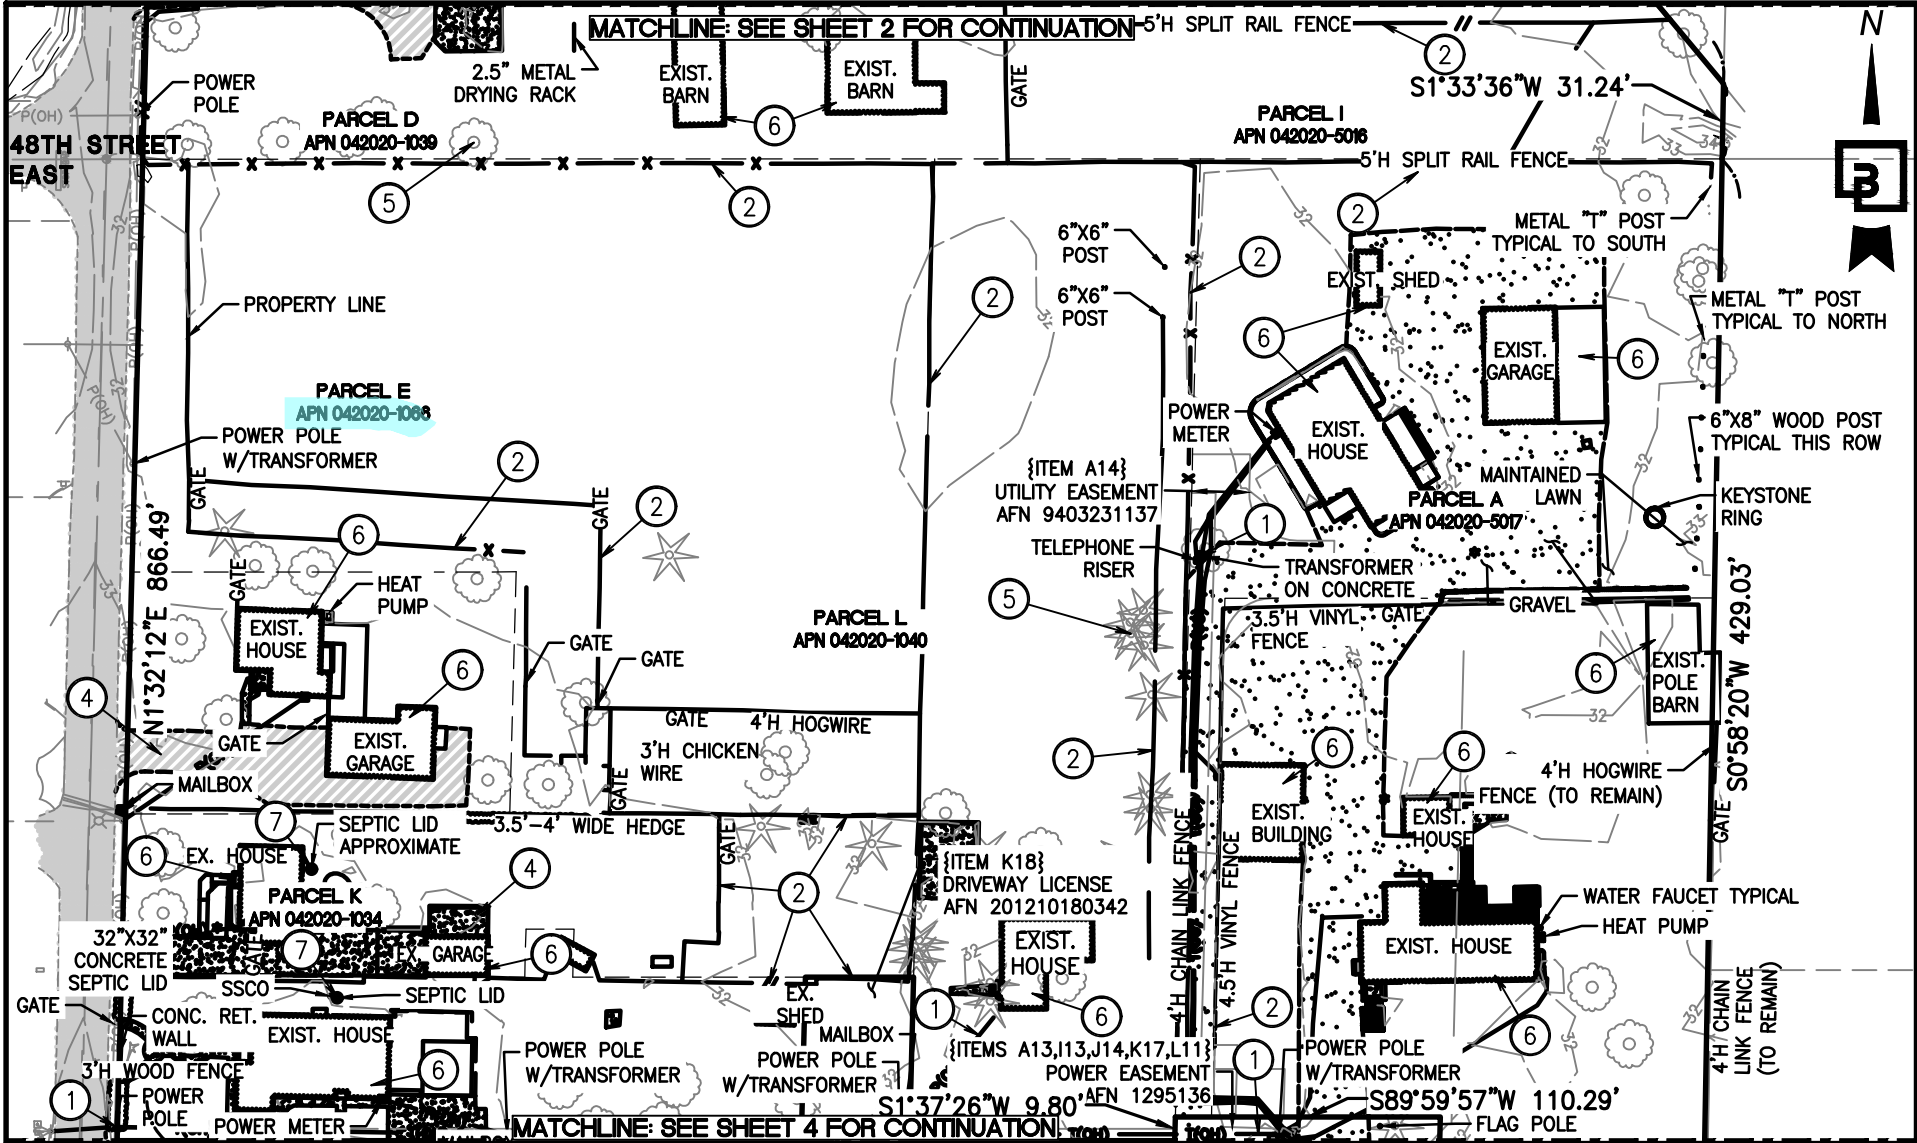

Designed JSM
 Drawn DTC
 Checked JSM
 Approved BHE
 Date 10/5/21

Scale:
 Horizontal
 1"=80'
 Vertical
 N/A

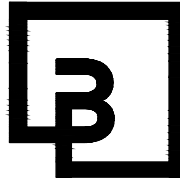

Barghausen Consulting Engineers, Inc.
 18215 72nd Avenue South
 Kent, W 98032
 425.251.6222 barghausen.com


For:
VECTOR DEVELOPMENT COMPANY

Title:
FREEMAN ROAD LOGISTICS DEMOLITION PLAN


Job Number
21585


Sheet
3 of 5


MATCHLINE: SEE SHEET 3 FOR CONTINUATION

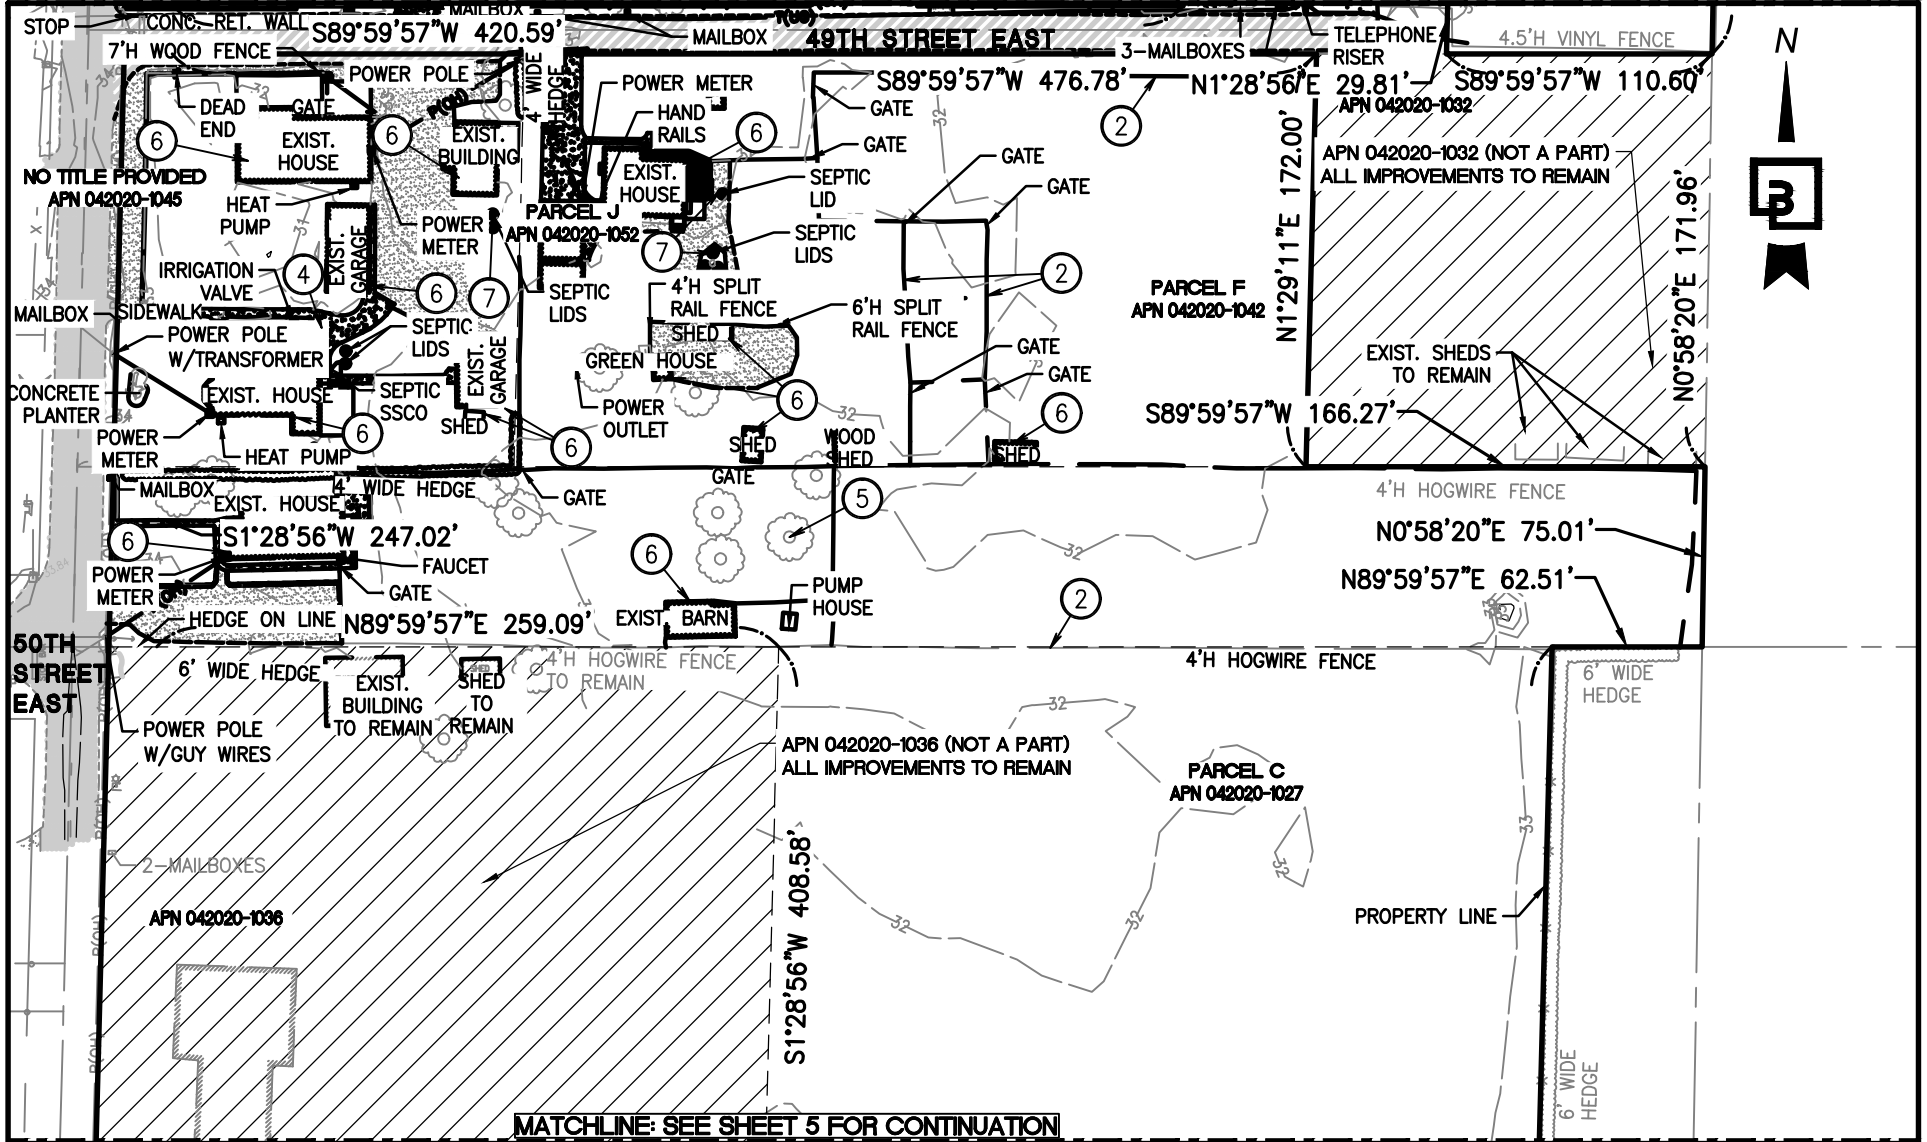

MATCHLINE: SEE SHEET 5 FOR CONTINUATION

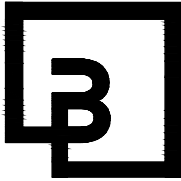Designed <u>JSM</u> Drawn <u>DTC</u> Checked <u>JSM</u> Approved <u>BHE</u> Date <u>10/5/21</u>	Scale: Horizontal 1"=80' Vertical N/A	 <p>Barghausen Consulting Engineers, Inc. 18215 72nd Avenue South Kent, W 98032 425.251.6222 barghausen.com</p>	For: VECTOR DEVELOPMENT COMPANY Title: FREEMAN ROAD LOGISTICS DEMOLITION PLAN	Job Number 21585 Sheet 4 of 5
---	---	--	--	--

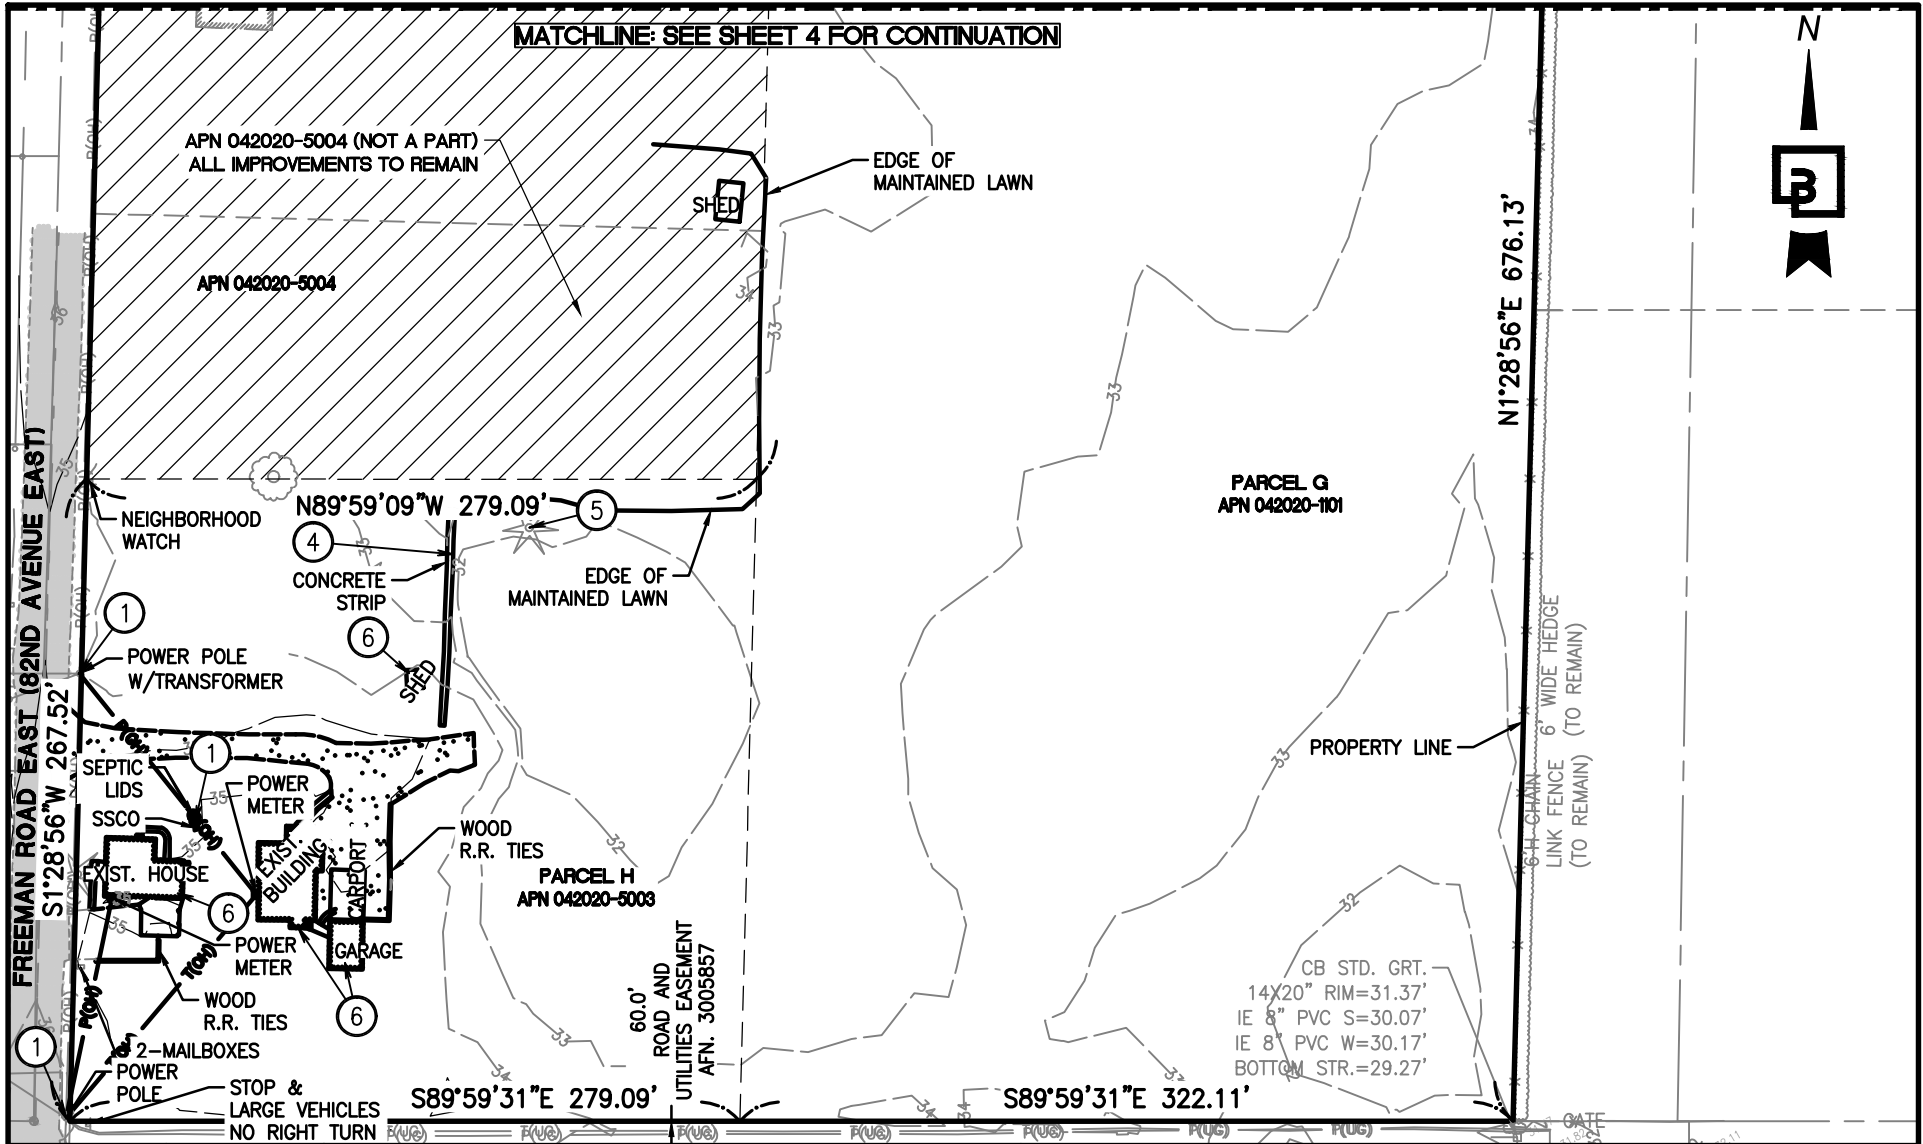

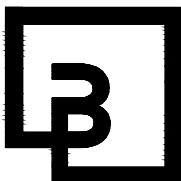Designed <u>JSM</u> Drawn <u>DTC</u> Checked <u>JSM</u> Approved <u>BHE</u> Date <u>10/5/21</u>	Scale: Horizontal 1"=80' Vertical N/A	 <p>Barghausen Consulting Engineers, Inc. 18215 72nd Avenue South Kent, W 98032 425.251.6222 barghausen.com</p>	For: <h2 style="text-align: center;">VECTOR DEVELOPMENT COMPANY</h2> Title: <h2 style="text-align: center;">FREEMAN ROAD LOGISTICS DEMOLITION PLAN</h2>	Job Number <h2 style="text-align: center;">21585</h2> Sheet <h2 style="text-align: center;">5 of 5</h2>
---	---	--	---	---