



Designed <u>JSM</u>	Scale:	 <b>Barghausen Consulting Engineers, Inc.</b> 18215 72nd Avenue South Kent, W 98032 425.251.6222 <b>barghausen.com</b>	For:	Job Number
Drawn <u>DTC</u>	Horizontal		VECTOR DEVELOPMENT COMPANY	21585
Checked <u>JSM</u>	1"=350'		Title: FREEMAN ROAD LOGISTICS DEMOLITION PLAN	Sheet
Approved <u>BHE</u>	Vertical			1 of 5
Date <u>10/5/21</u>	N/A			

APPROVED

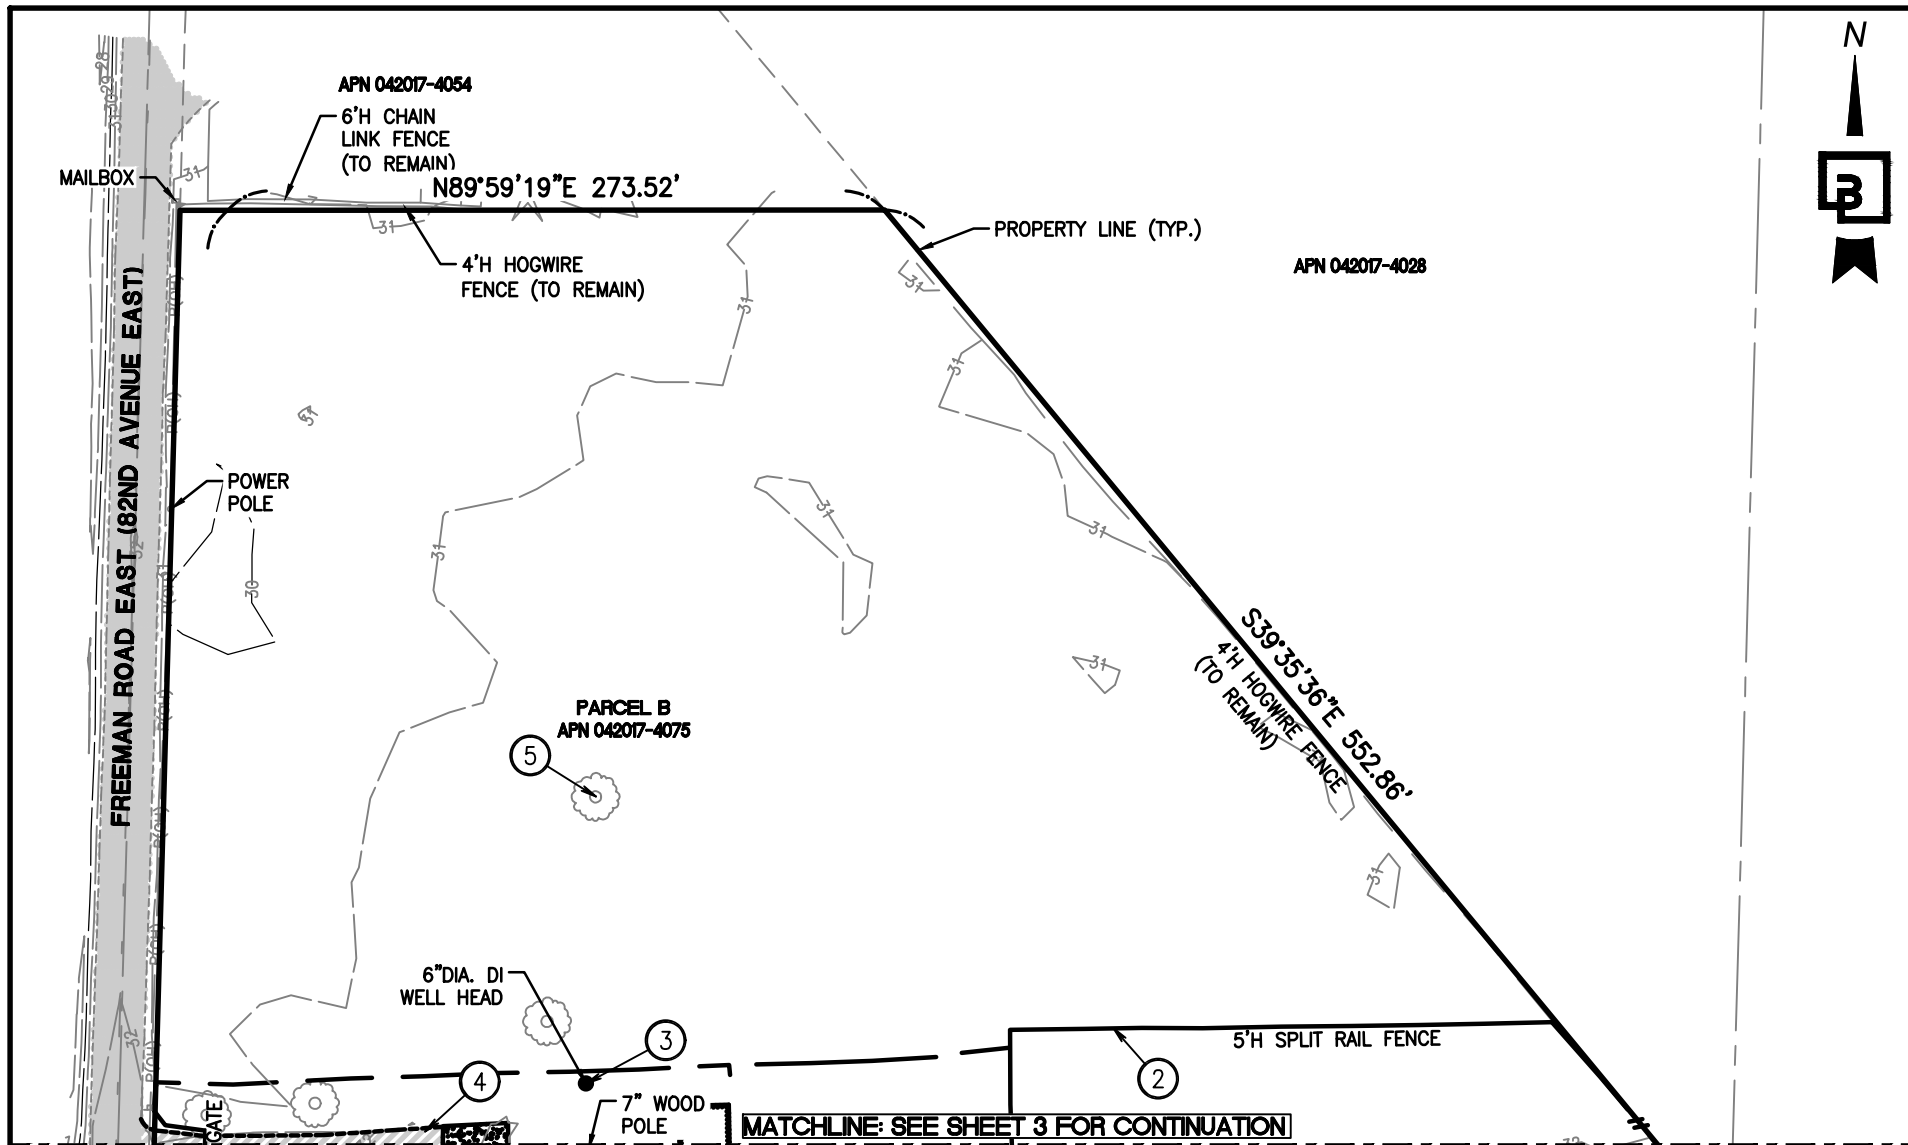

Designed JSM  
Drawn DTC  
Checked JSM  
Approved BHE  
Date 10/5/21



Scale:  
Horizontal  
1"=80'  
Vertical  
N/A

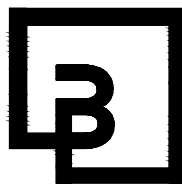

**Barghausen  
Consulting Engineers, Inc.**  
18215 72nd Avenue South  
Kent, W 98032  
425.251.6222 [barghausen.com](http://barghausen.com)

For:  
**VECTOR DEVELOPMENT  
COMPANY**  
Title: **FREEMAN ROAD LOGISTICS  
DEMOLITION PLAN**

Job Number  
**21585**  
Sheet  
**2 of 5**

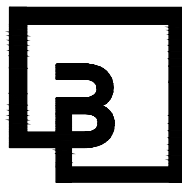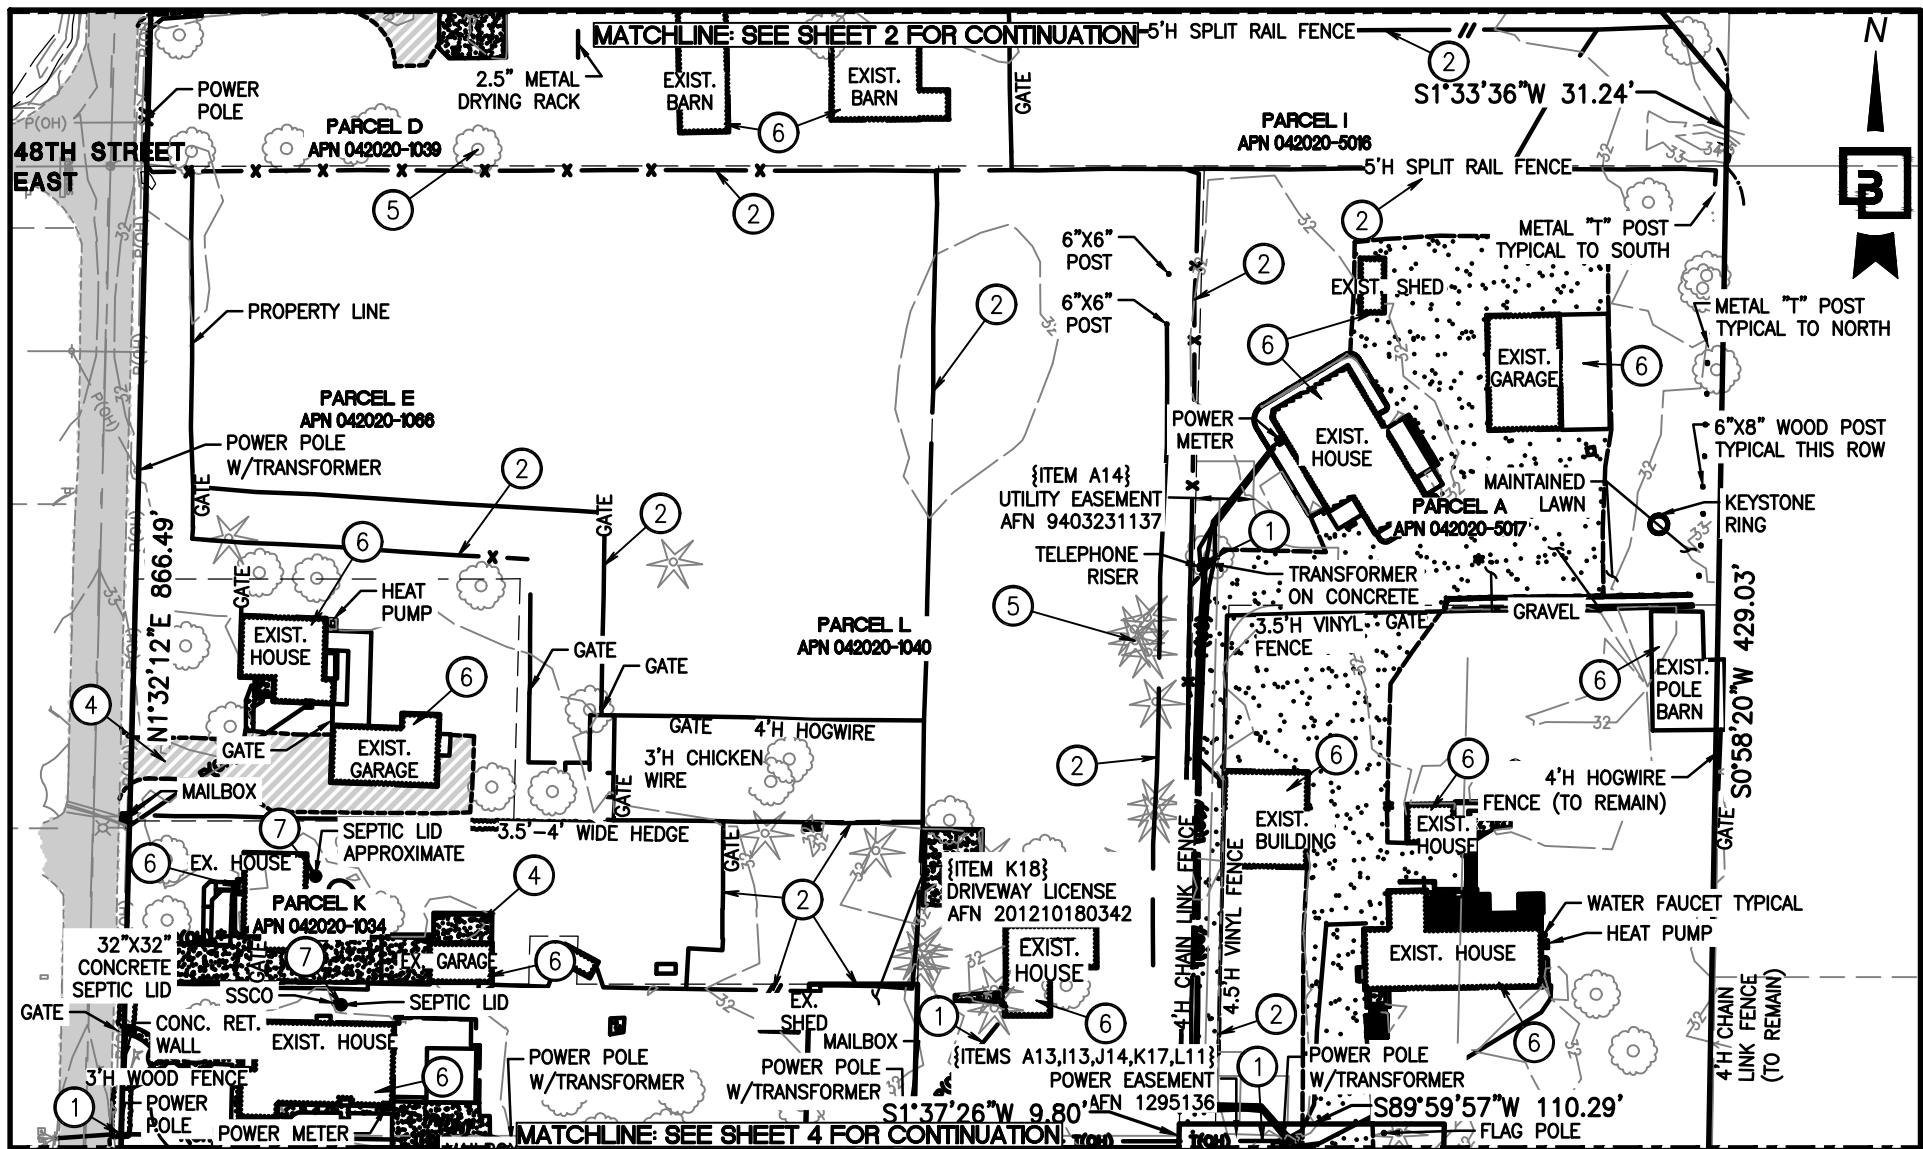



Job Number  
21585

---

Sheet  
3 of 5



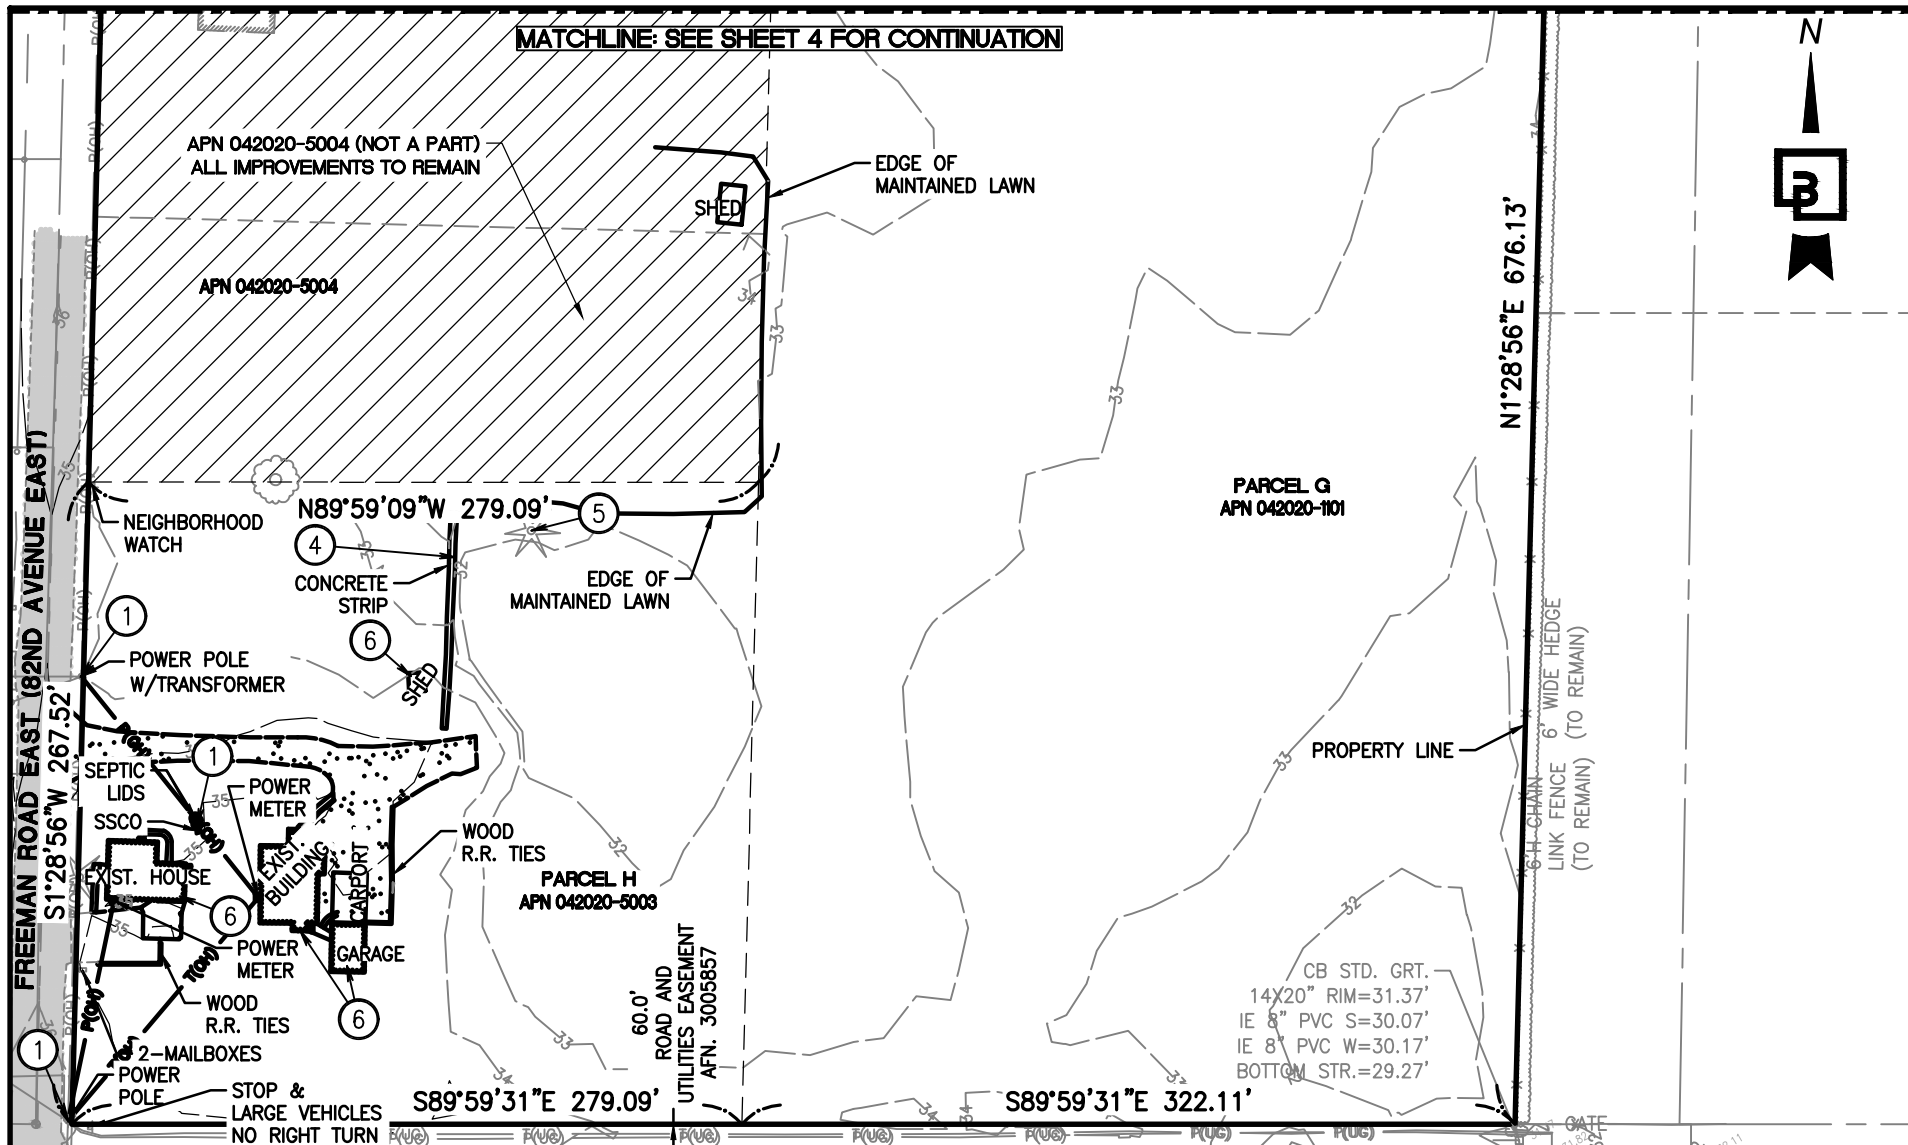

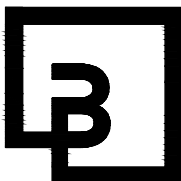Designed <u>JSM</u>	Scale:	 <b>Barghausen Consulting Engineers, Inc.</b> 18215 72nd Avenue South Kent, W 98032 425.251.6222 <a href="http://barghausen.com">barghausen.com</a>	For:	VECTOR DEVELOPMENT COMPANY	Job Number
Drawn <u>DTC</u>	Horizontal		Title:	FREEMAN ROAD LOGISTICS DEMOLITION PLAN	21585
Checked <u>JSM</u>	1"=80'				Sheet
Approved <u>BHE</u>	Vertical				5 of 5
Date <u>10/5/21</u>	N/A				