


**APPROVED PLAN**  
**CITY OF PUYALLUP**  
**PLANNING DIVISION**


APPROVED BY: NComstock  
 DATE: 01/10/2022  
 CASE NO.: PRDE20210051

Designed <u>JSM</u> Drawn <u>DTC</u> Checked <u>JSM</u> Approved <u>BHE</u> Date <u>10/5/21</u>	Scale: Horizontal 1"=350' Vertical N/A	<p><b>Barghausen Consulting Engineers, Inc.</b>                  18215 72nd Avenue South                  Kent, W 98032                  425.251.6222 <a href="http://barghausen.com">barghausen.com</a></p>	For: <b>VECTOR DEVELOPMENT COMPANY</b>	Job Number <b>21585</b>
			Title: <b>FREEMAN ROAD LOGISTICS DEMOLITION PLAN</b>	Sheet <b>1 of 5</b>

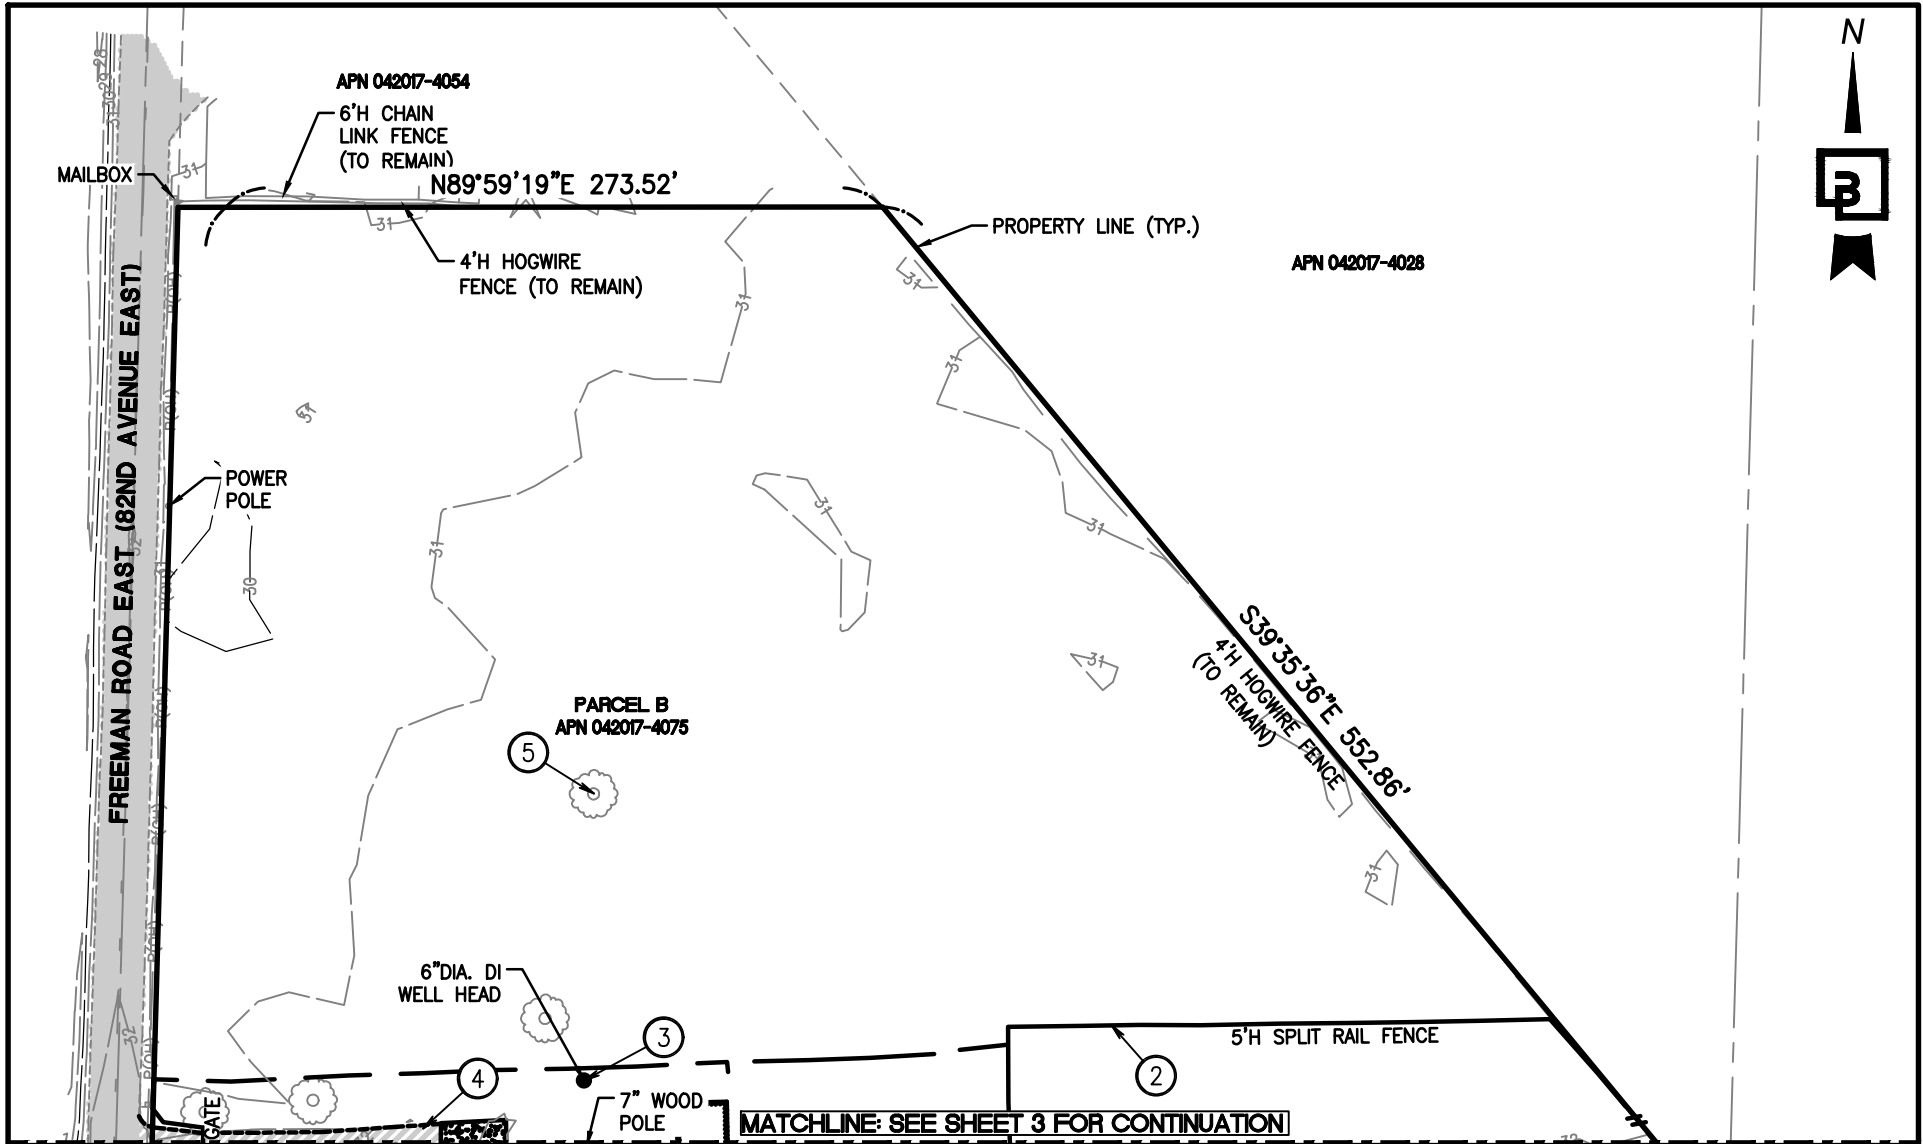

Designed JSM  
 Drawn DTC  
 Checked JSM  
 Approved BHE  
 Date 10/5/21

Scale:  
 Horizontal  
 1"=80'  
 Vertical  
 N/A

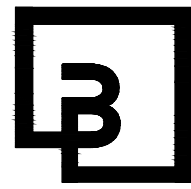


**Barghausen**  
**Consulting Engineers, Inc.**  
 18215 72nd Avenue South  
 Kent, W 98032  
 425.251.6222 [barghausen.com](http://barghausen.com)


For:  
**VECTOR DEVELOPMENT  
 COMPANY**

Title:  
**FREEMAN ROAD LOGISTICS  
 DEMOLITION PLAN**


Job Number  
**21585**


Sheet  
**2 of 5**

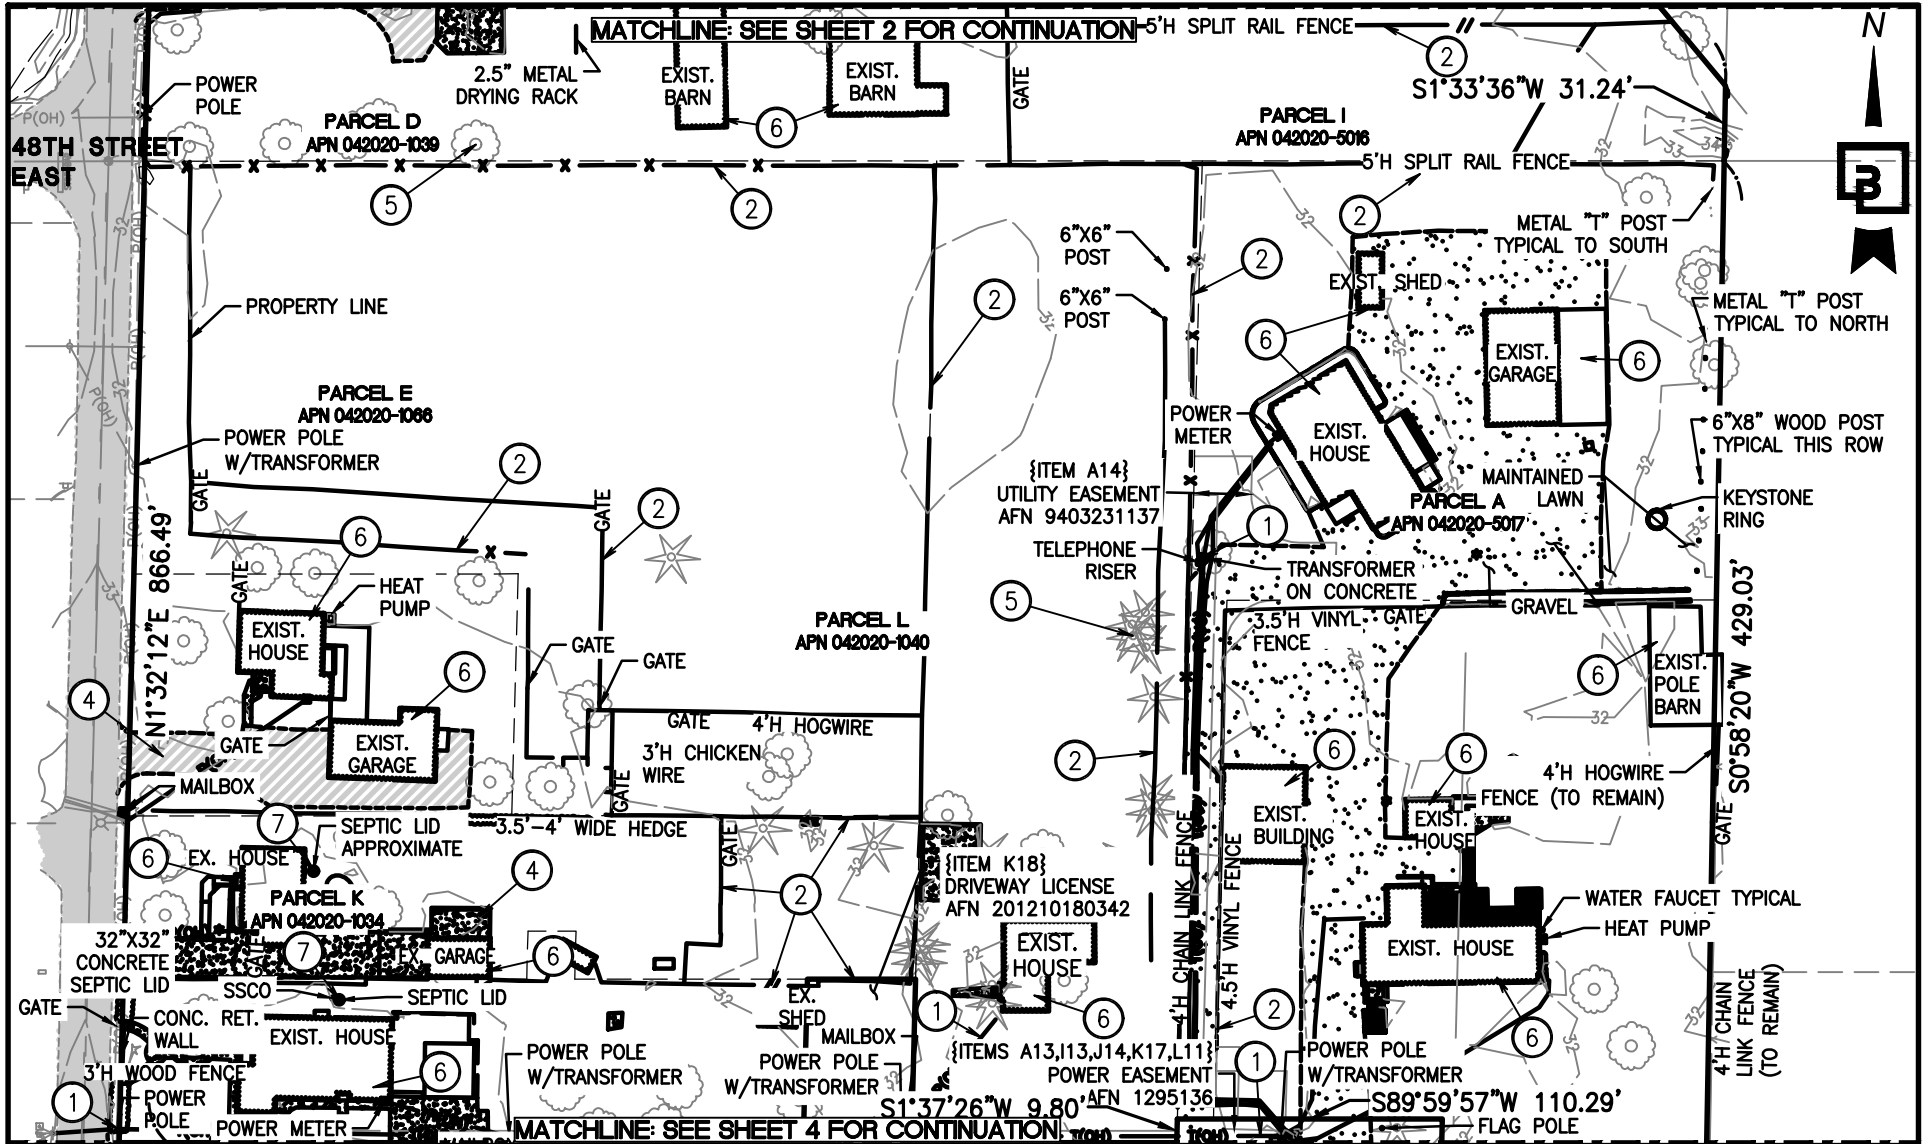


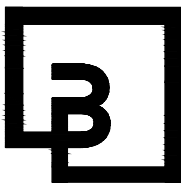
Designed <u>JSM</u>	Scale:	 <p><b>Barghausen Consulting Engineers, Inc.</b>          18215 72nd Avenue South          Kent, W 98032          425.251.6222 <a href="http://barghausen.com">barghausen.com</a></p>	For:	Job Number
Drawn <u>DTC</u>	Horizontal		VECTOR DEVELOPMENT COMPANY	21585
Checked <u>JSM</u>	1"=80'		Title: FREEMAN ROAD LOGISTICS DEMOLITION PLAN	Sheet
Approved <u>BHE</u>	Vertical			3 of 5
Date <u>10/5/21</u>	N/A			

MATCHLINE: SEE SHEET 3 FOR CONTINUATION

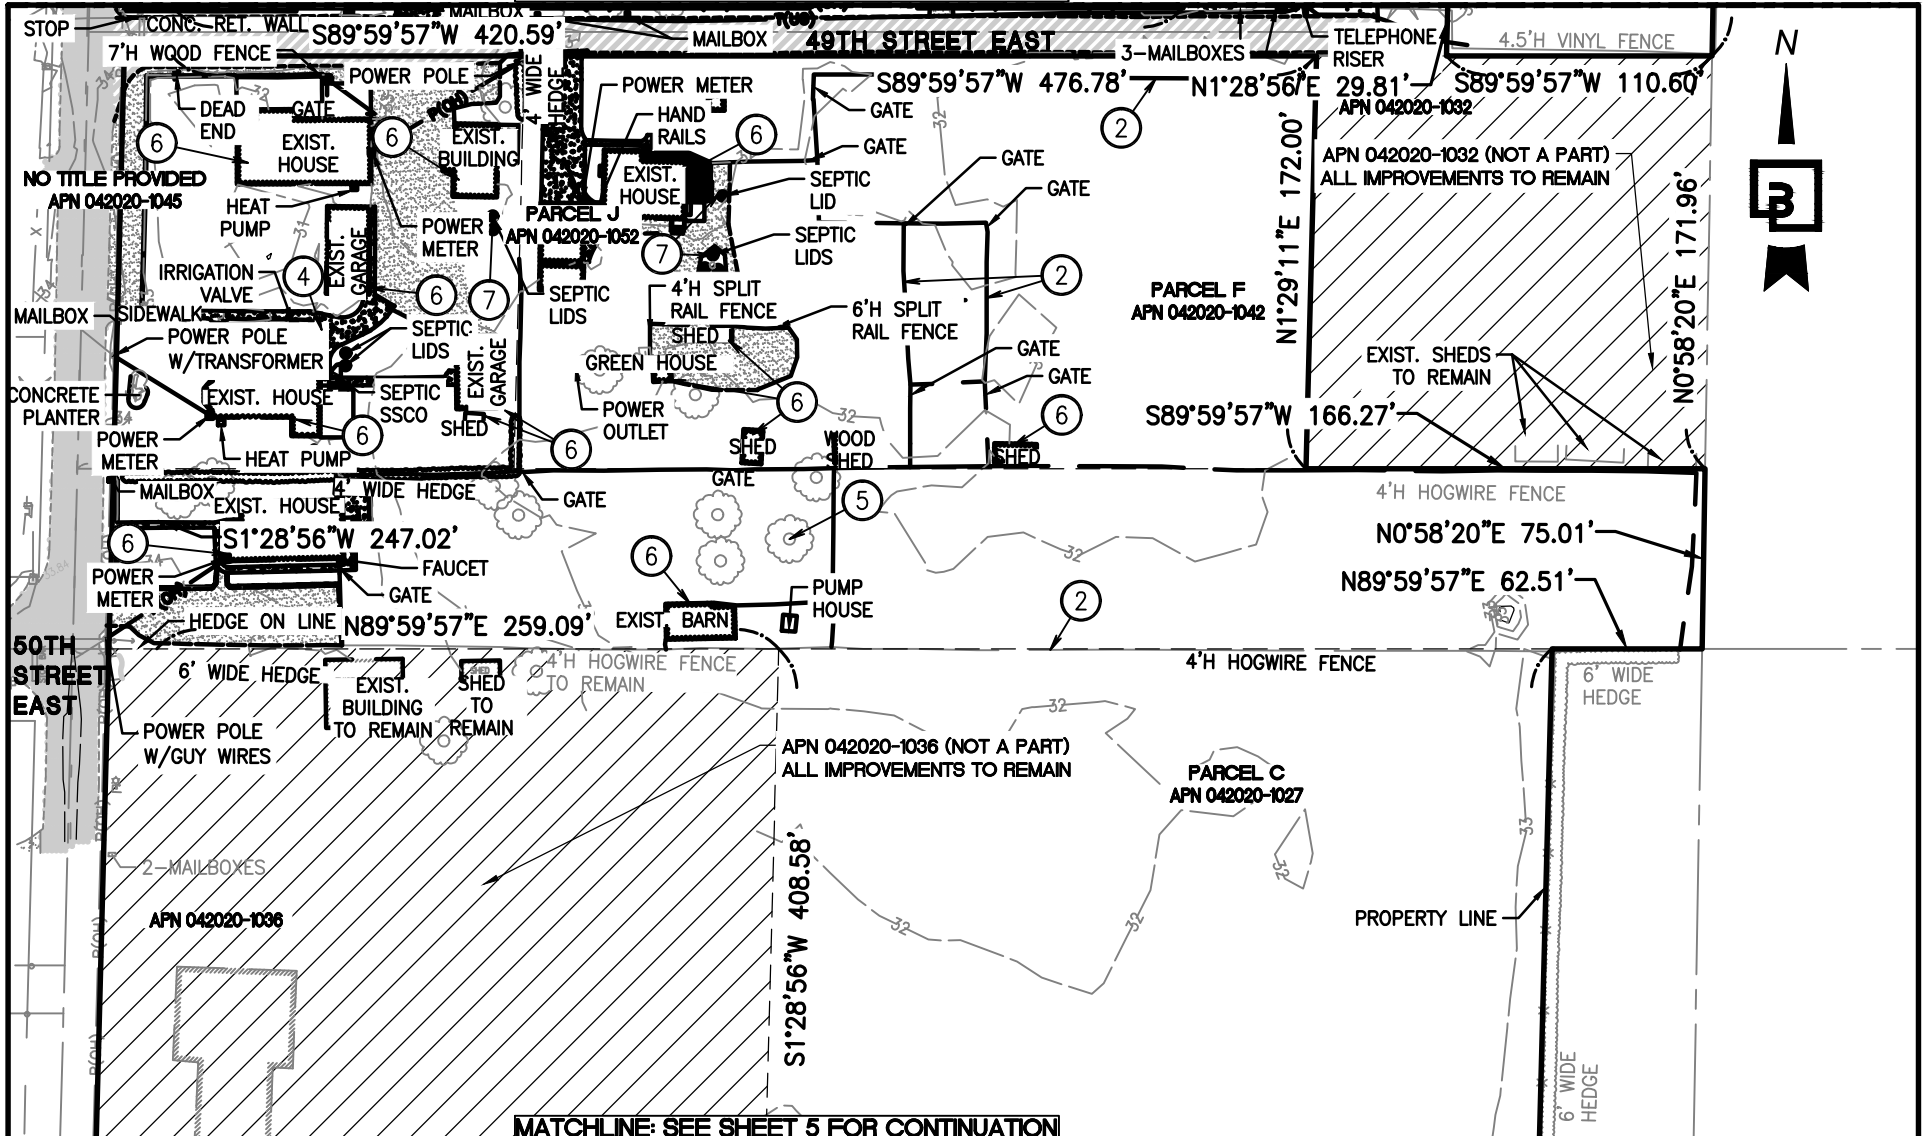

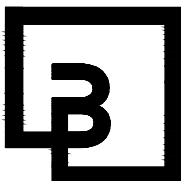Designed <u>JSM</u> Drawn <u>DTC</u> Checked <u>JSM</u> Approved <u>BHE</u> Date <u>10/5/21</u>	Scale: Horizontal 1"=80' Vertical N/A	 <p><b>Barghausen Consulting Engineers, Inc.</b>          18215 72nd Avenue South          Kent, W 98032          425.251.6222 <a href="http://barghausen.com">barghausen.com</a></p>	For: <b>VECTOR DEVELOPMENT COMPANY</b> Title: <b>FREEMAN ROAD LOGISTICS DEMOLITION PLAN</b>	Job Number <b>21585</b> Sheet <b>4 of 5</b>
---	---	--	---	--

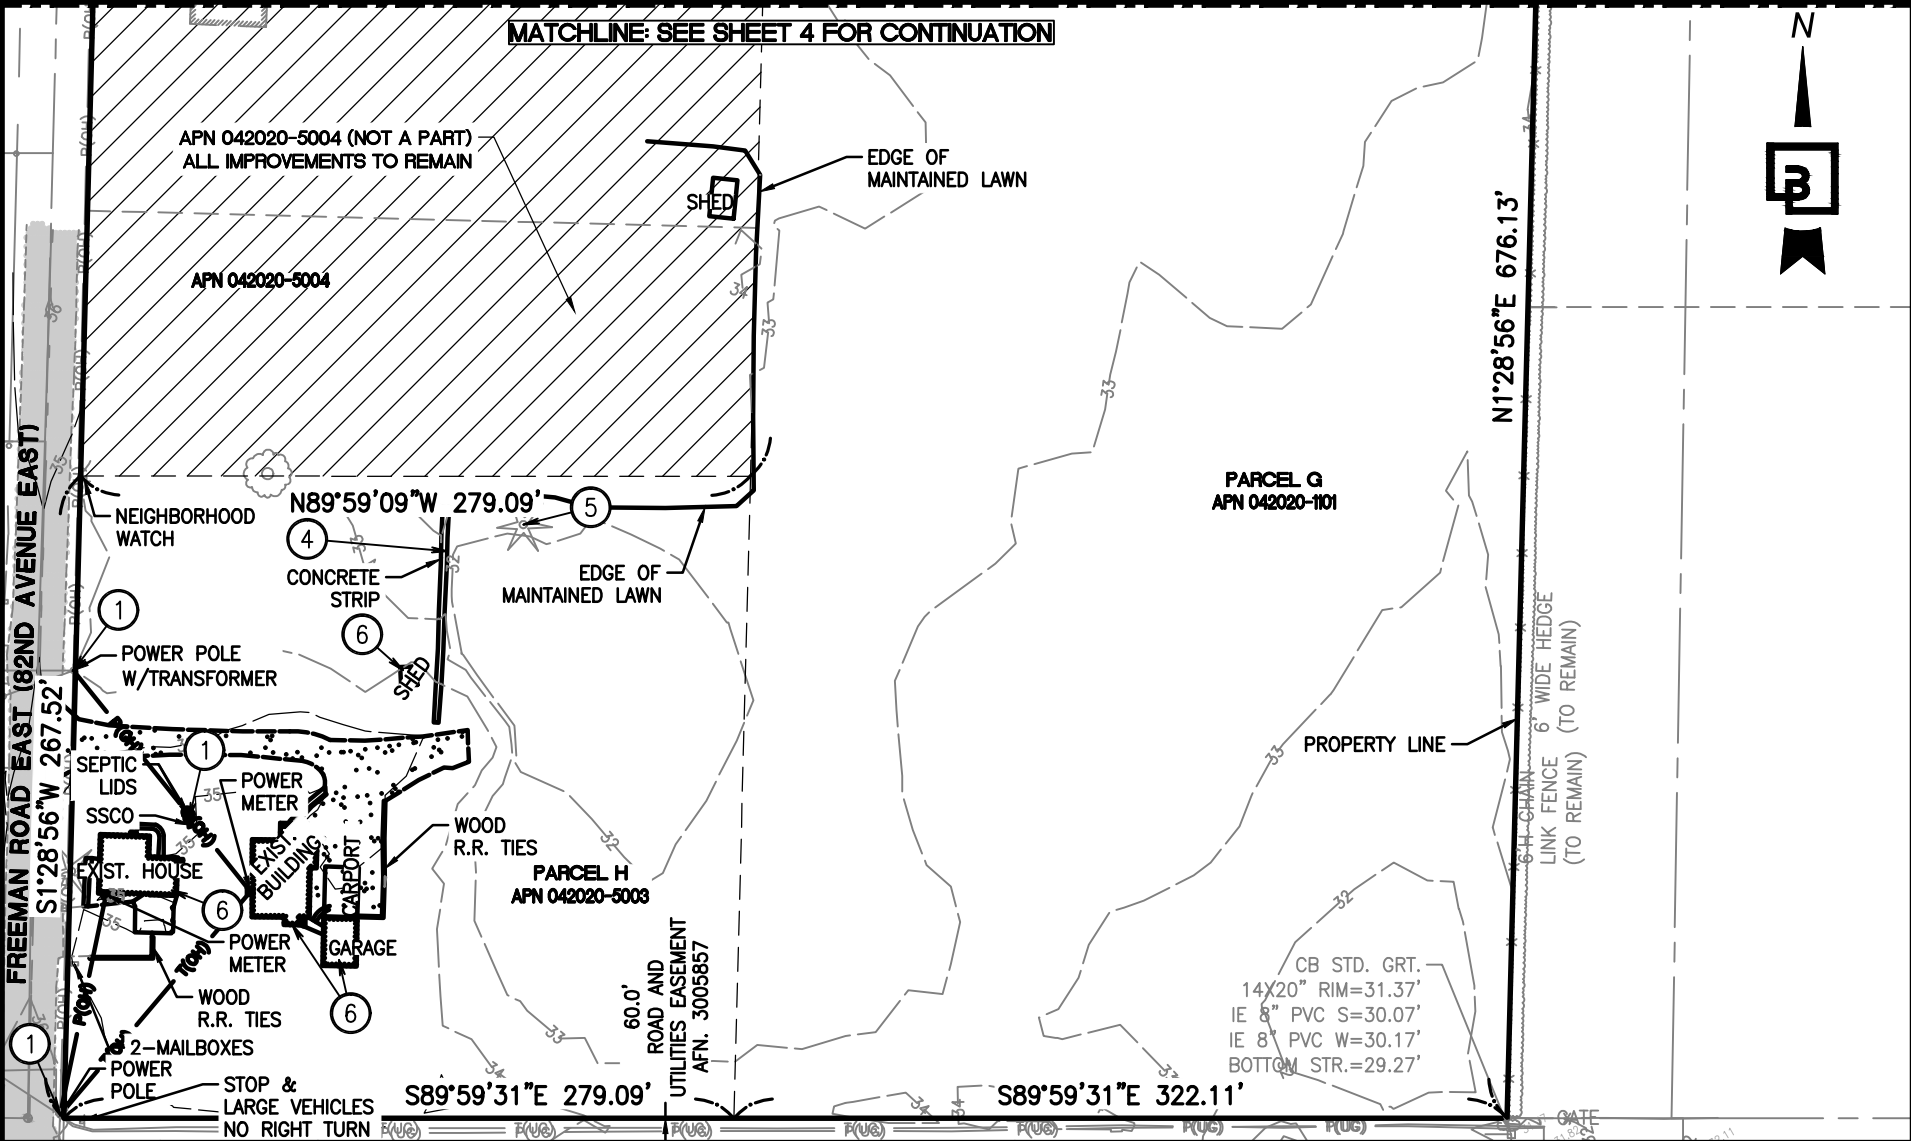

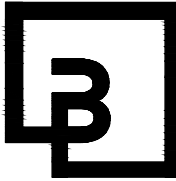Designed <u>JSM</u>	Scale:	 <b>Barghausen Consulting Engineers, Inc.</b> 18215 72nd Avenue South Kent, W 98032 425.251.6222 <a href="http://barghausen.com">barghausen.com</a>	For:	Job Number
Drawn <u>DTC</u>	Horizontal		VECTOR DEVELOPMENT COMPANY	21585
Checked <u>JSM</u>	1"=80'		Title: FREEMAN ROAD LOGISTICS DEMOLITION PLAN	Sheet
Approved <u>BHE</u>	Vertical			5 of 5
Date <u>10/5/21</u>	N/A			